



THE VILLAGE OF MARBELLA

KEYPLAN N.T.S.

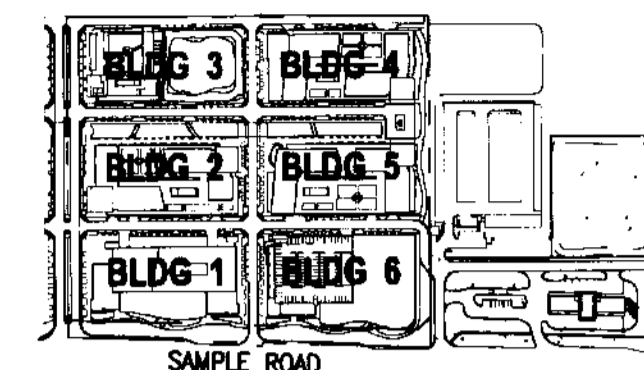


| REVISIONS | | |
|-----------|-------------|------------|
| NO. | DESCRIPTION | ISSUE DATE |
| | | |
| | | |
| | | |

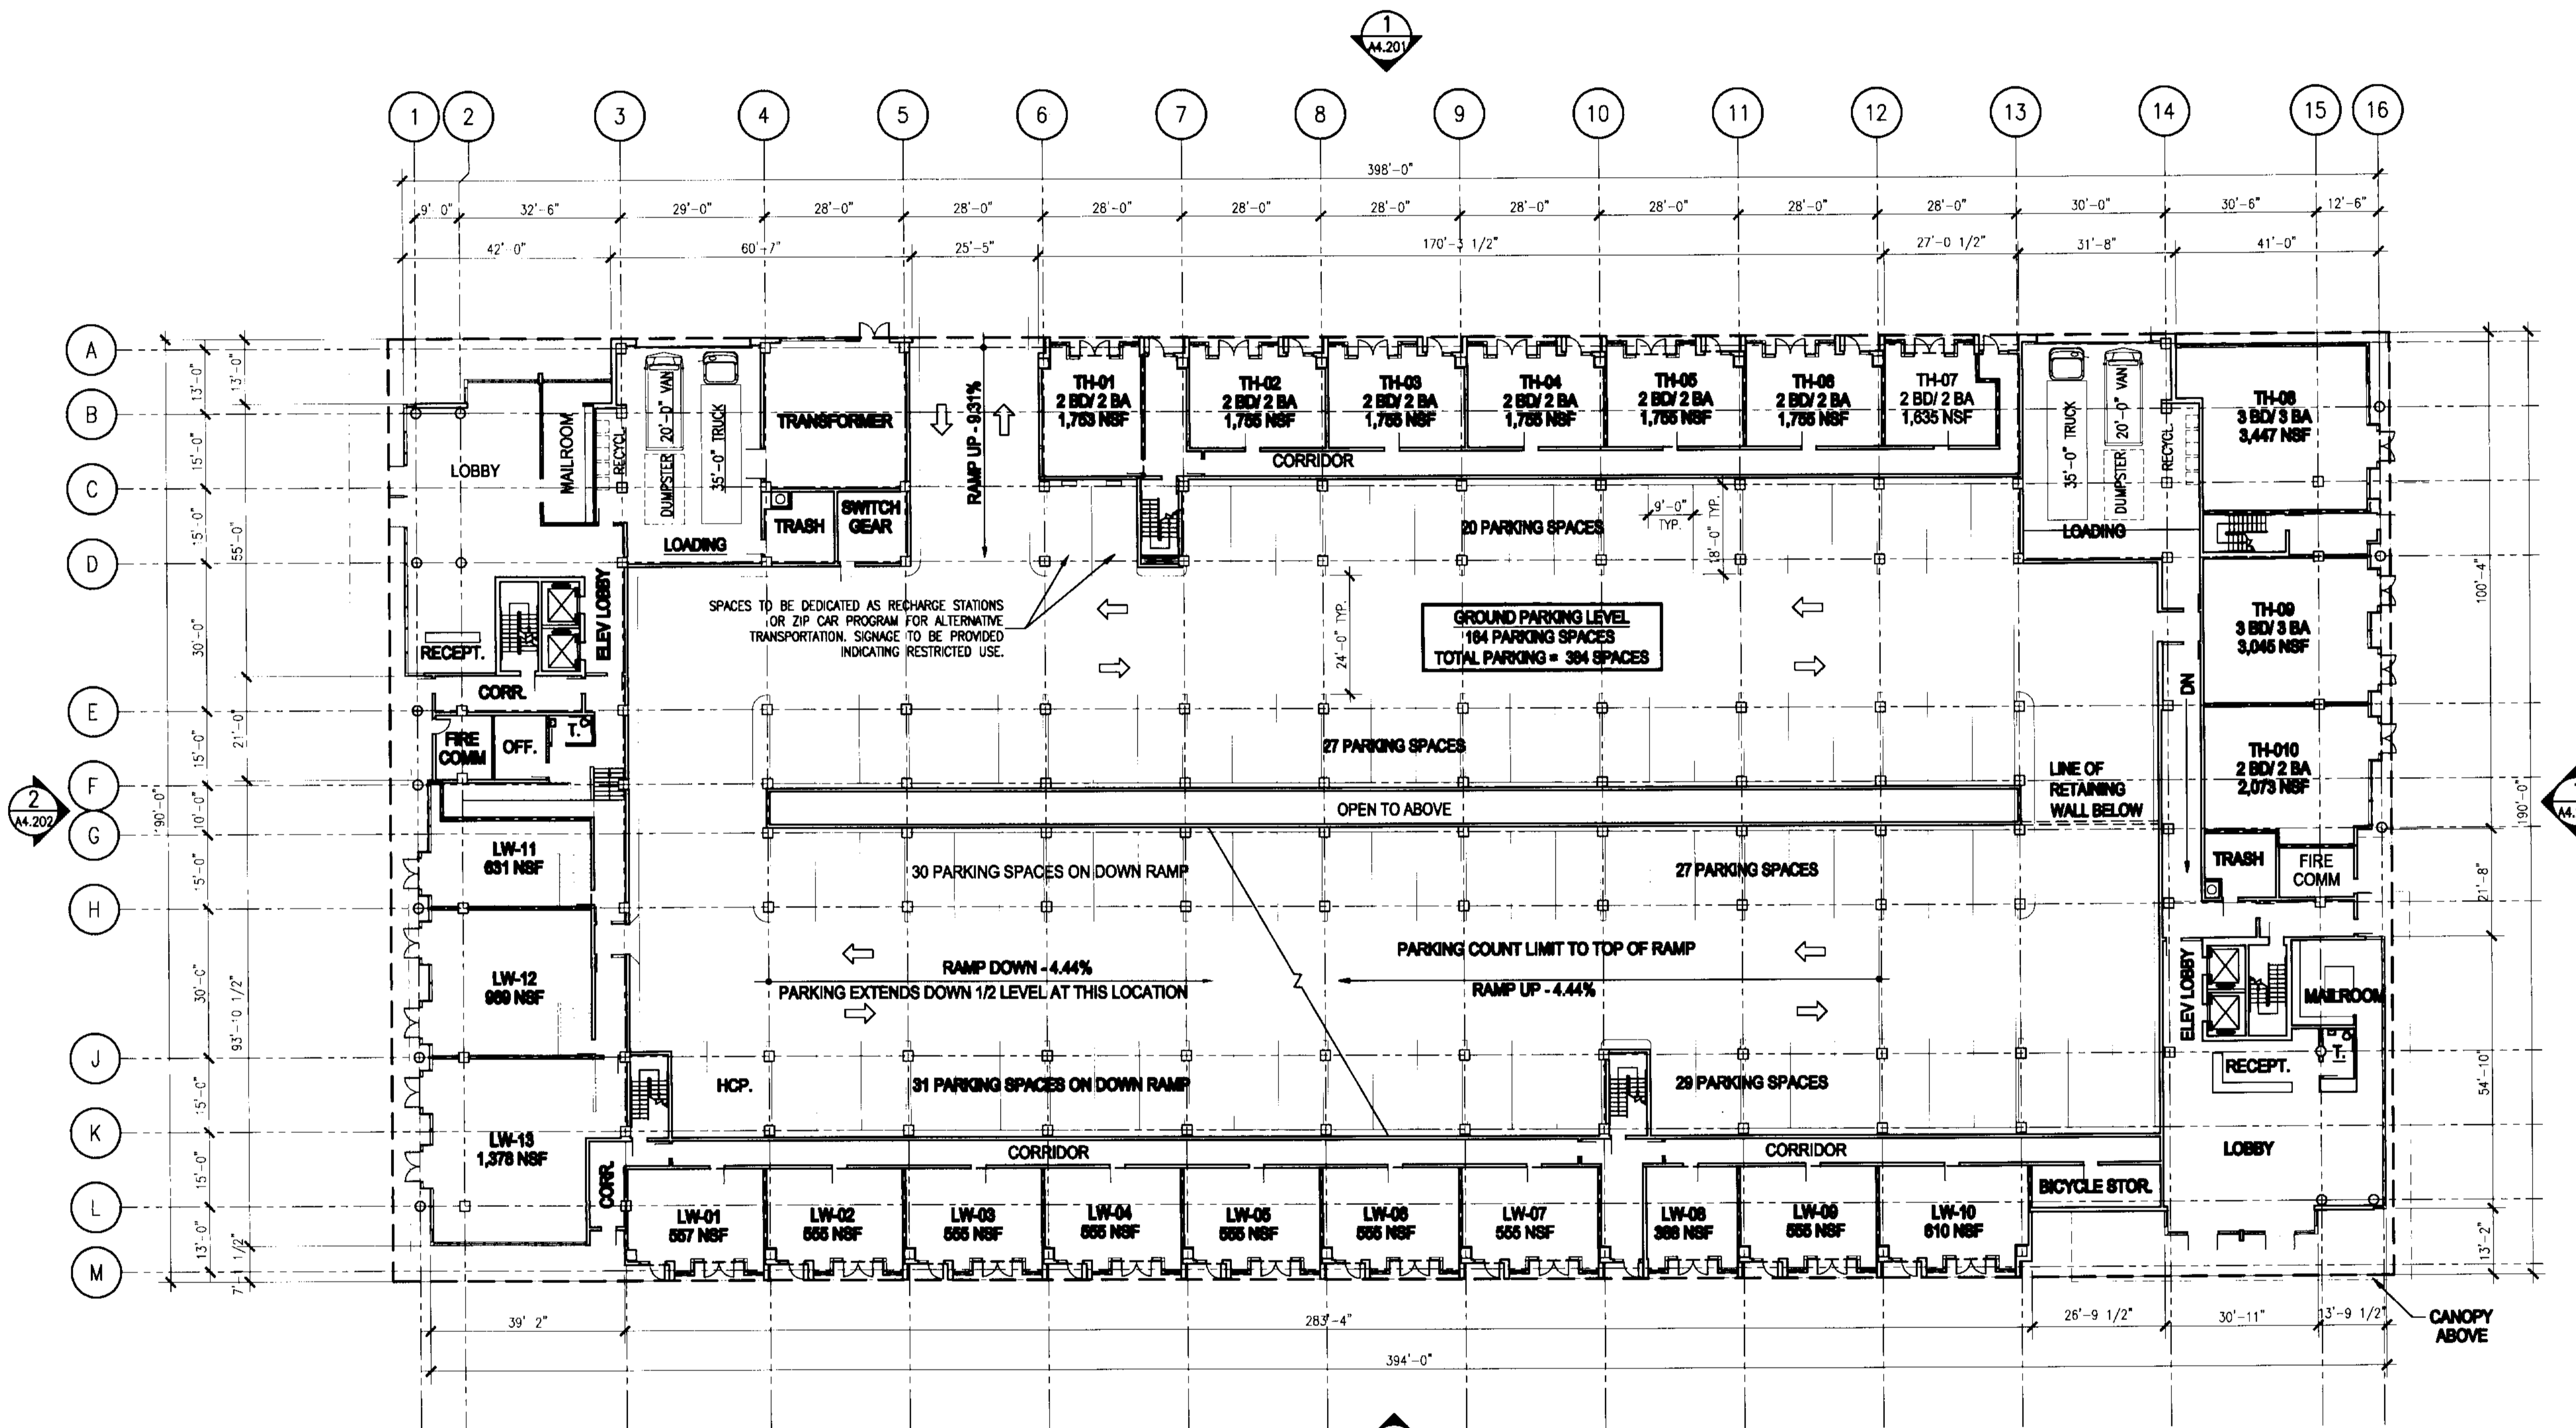

1 BUILDING NO. 04 - GROUND FLOOR PLAN
SCALE: 1" = 20'-0"

ISSUED FOR SITE SUBMISSION

NORTH SEAL

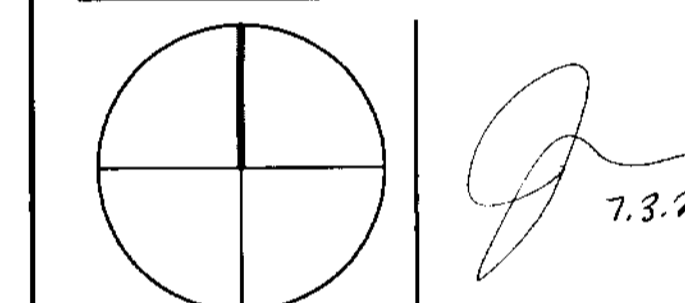

ADD Inc Architecture Interior Planning

One Monocrome Tower
Suite 1670
Two South
Monocrome Boulevard
Miami, FL 33131
T. 305.462.8700
F. 305.462.8770
www.addinc.com

Cambridge Miami

JOB NUMBER: 06127.03
CHECKED BY: TJB
ISSUE DATE: 07/03/08
SCALE: 1"=20'-0"

SHEET TITLE

Building 4 Ground Floor Plan

SHEET NUMBER

A4.101