




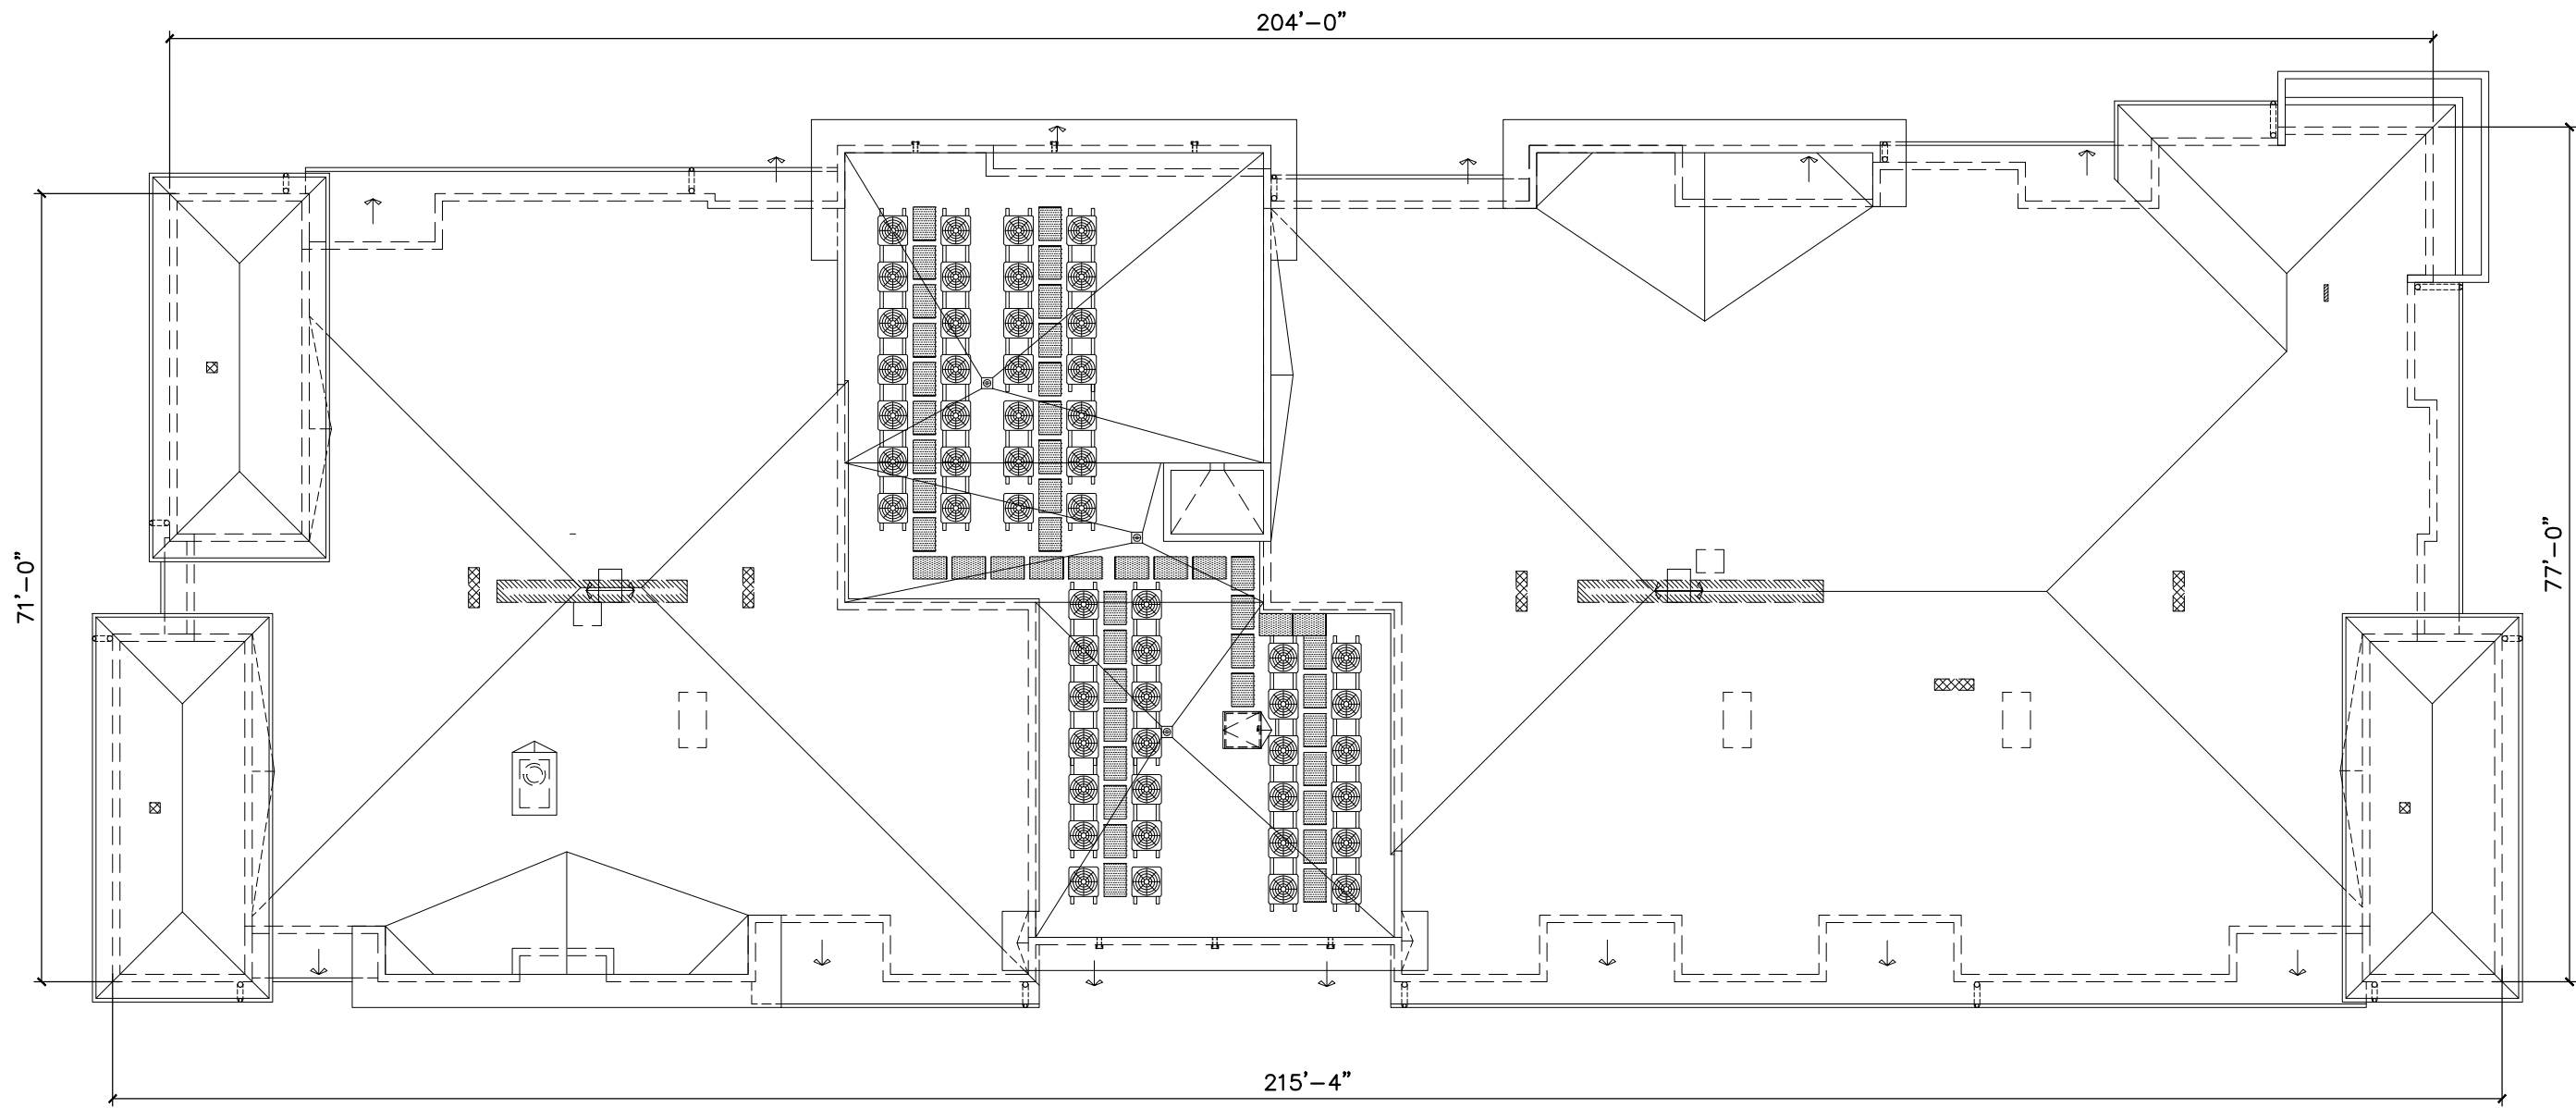


ROOF LEVEL

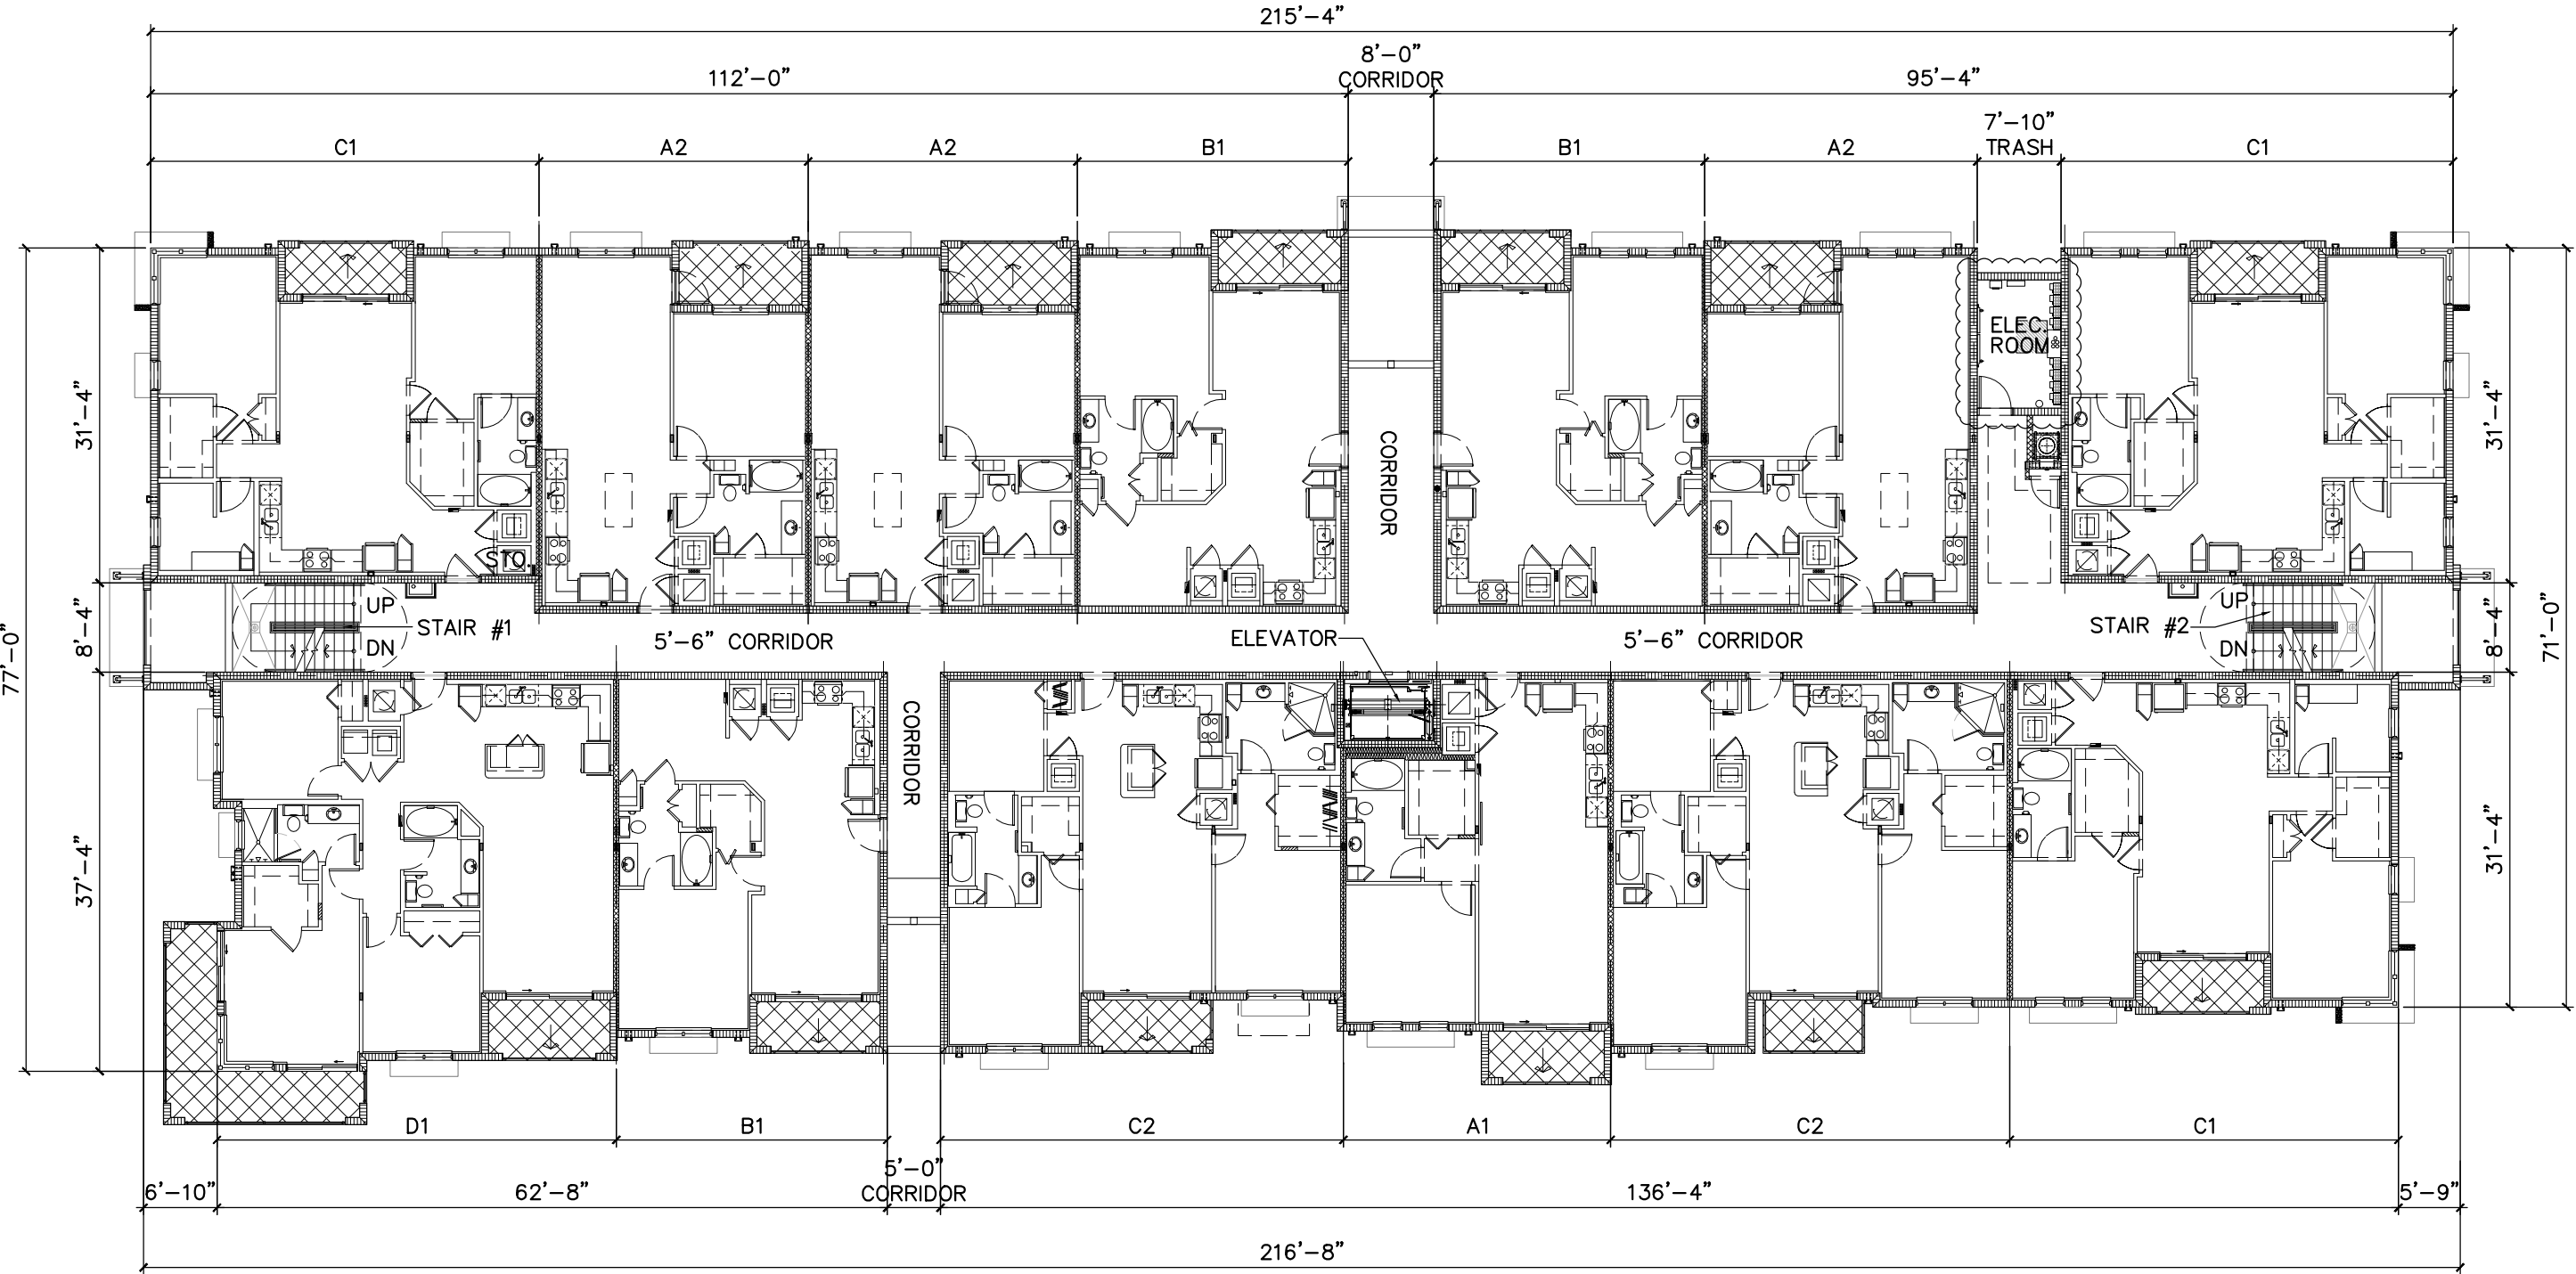

LEVELS 2 & 3 - FLOOR PLAN

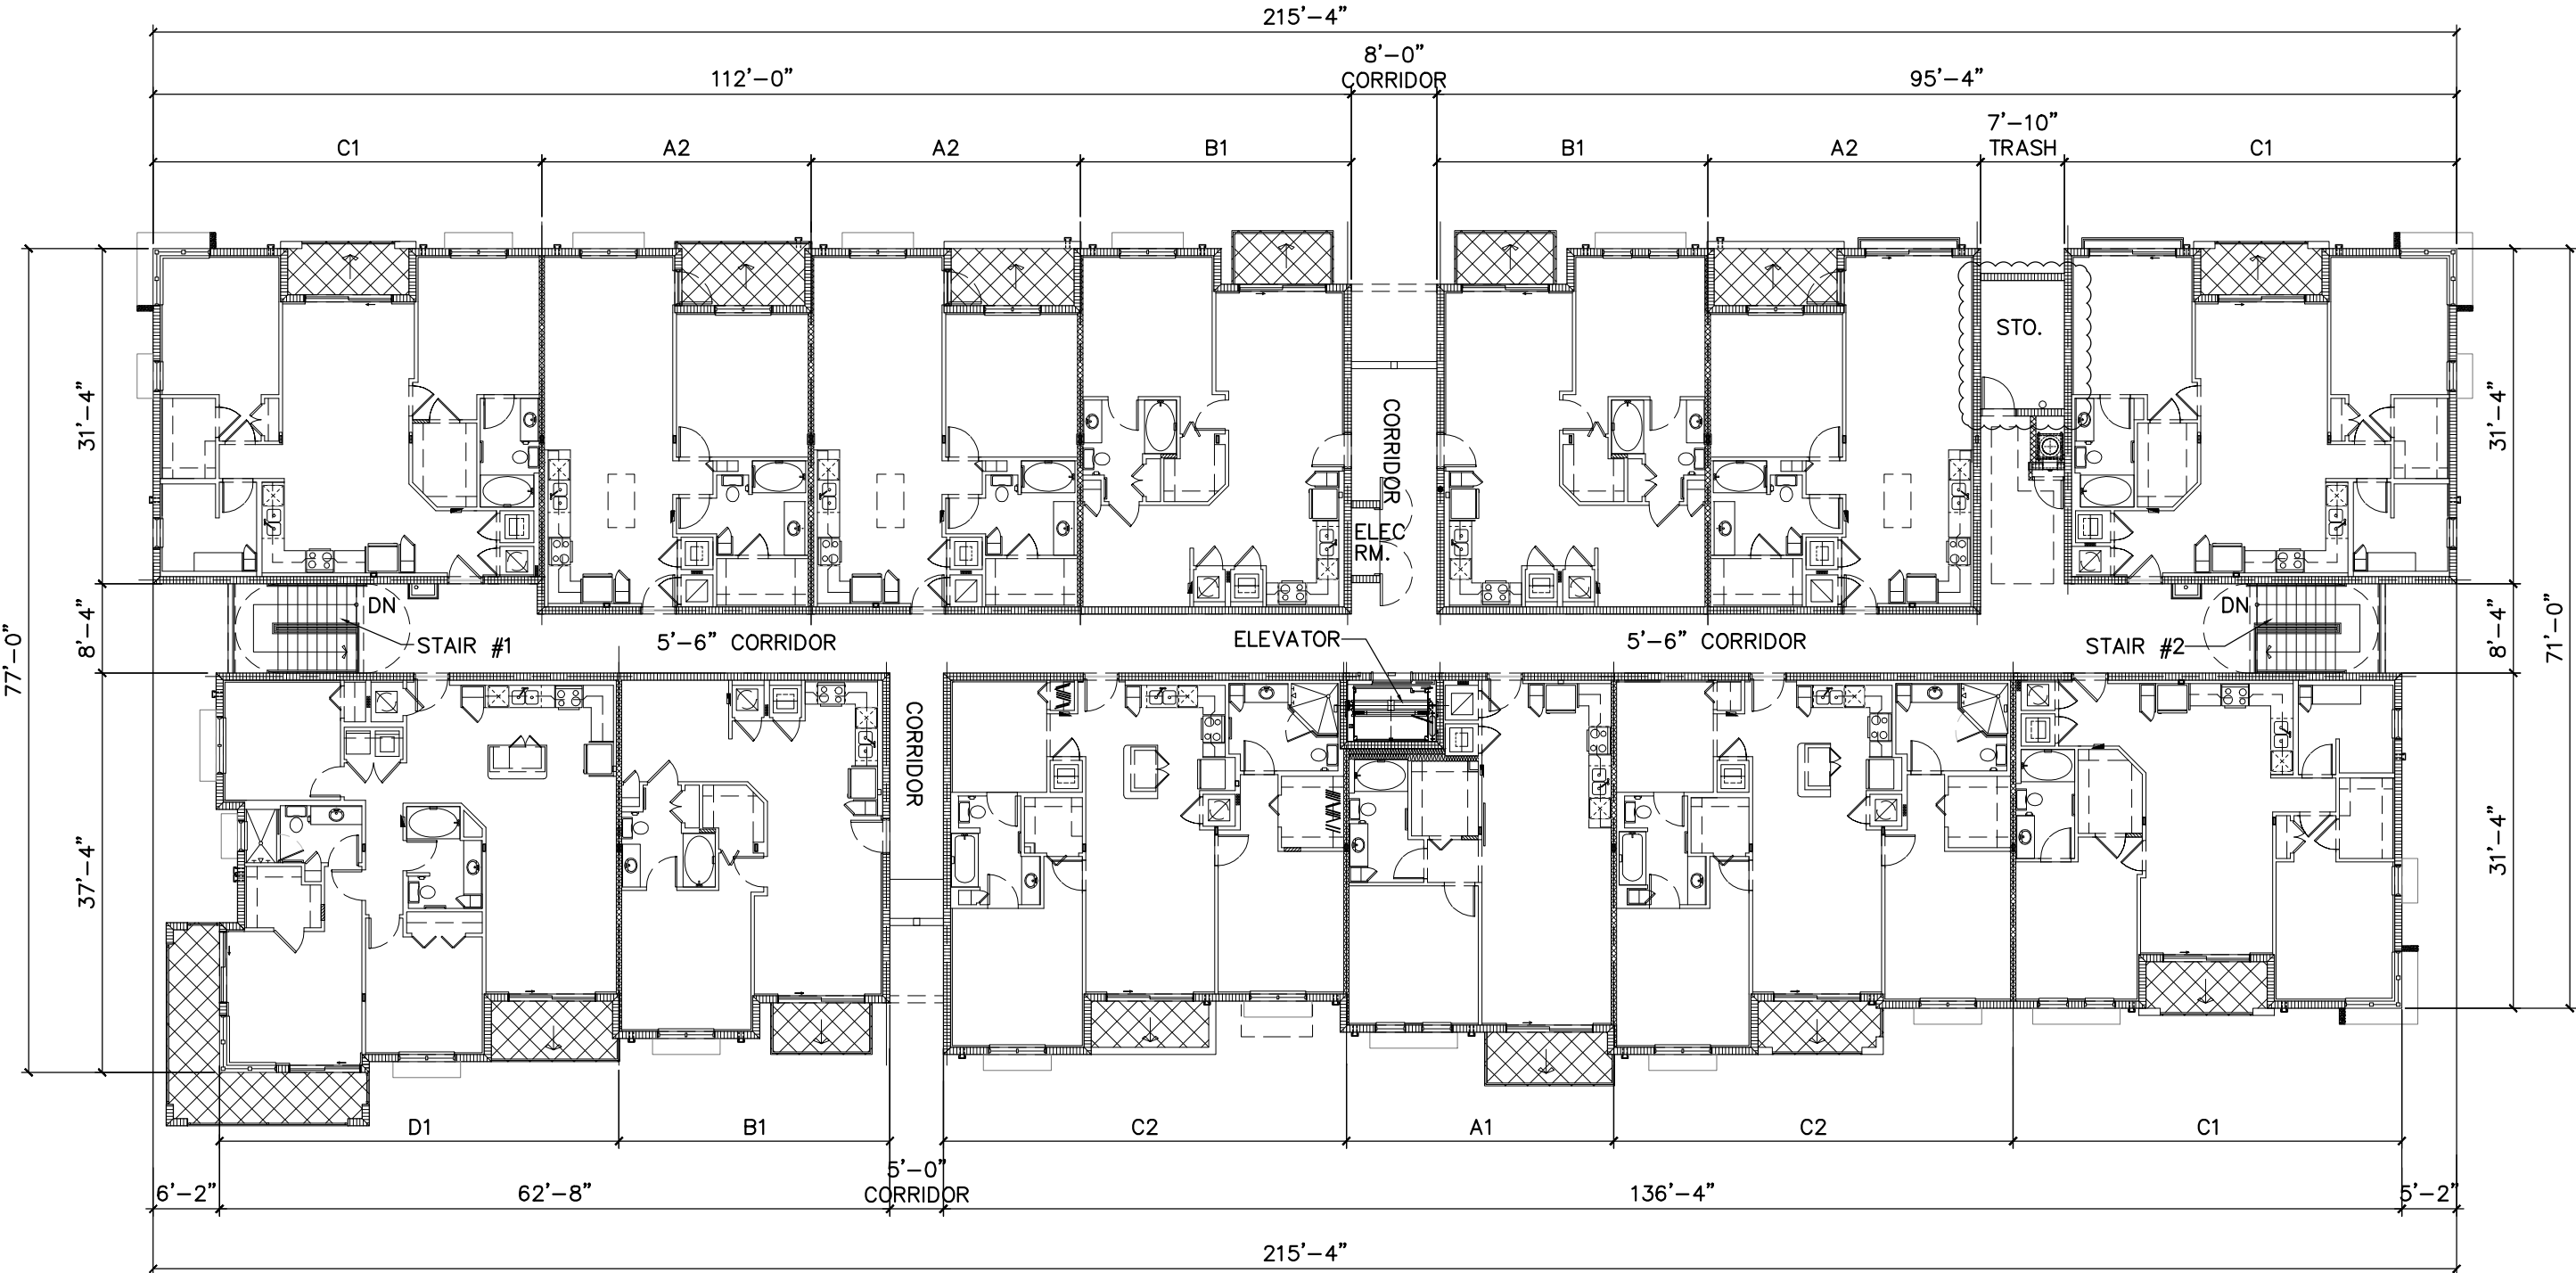


LEVEL 4 - FLOOR PLAN

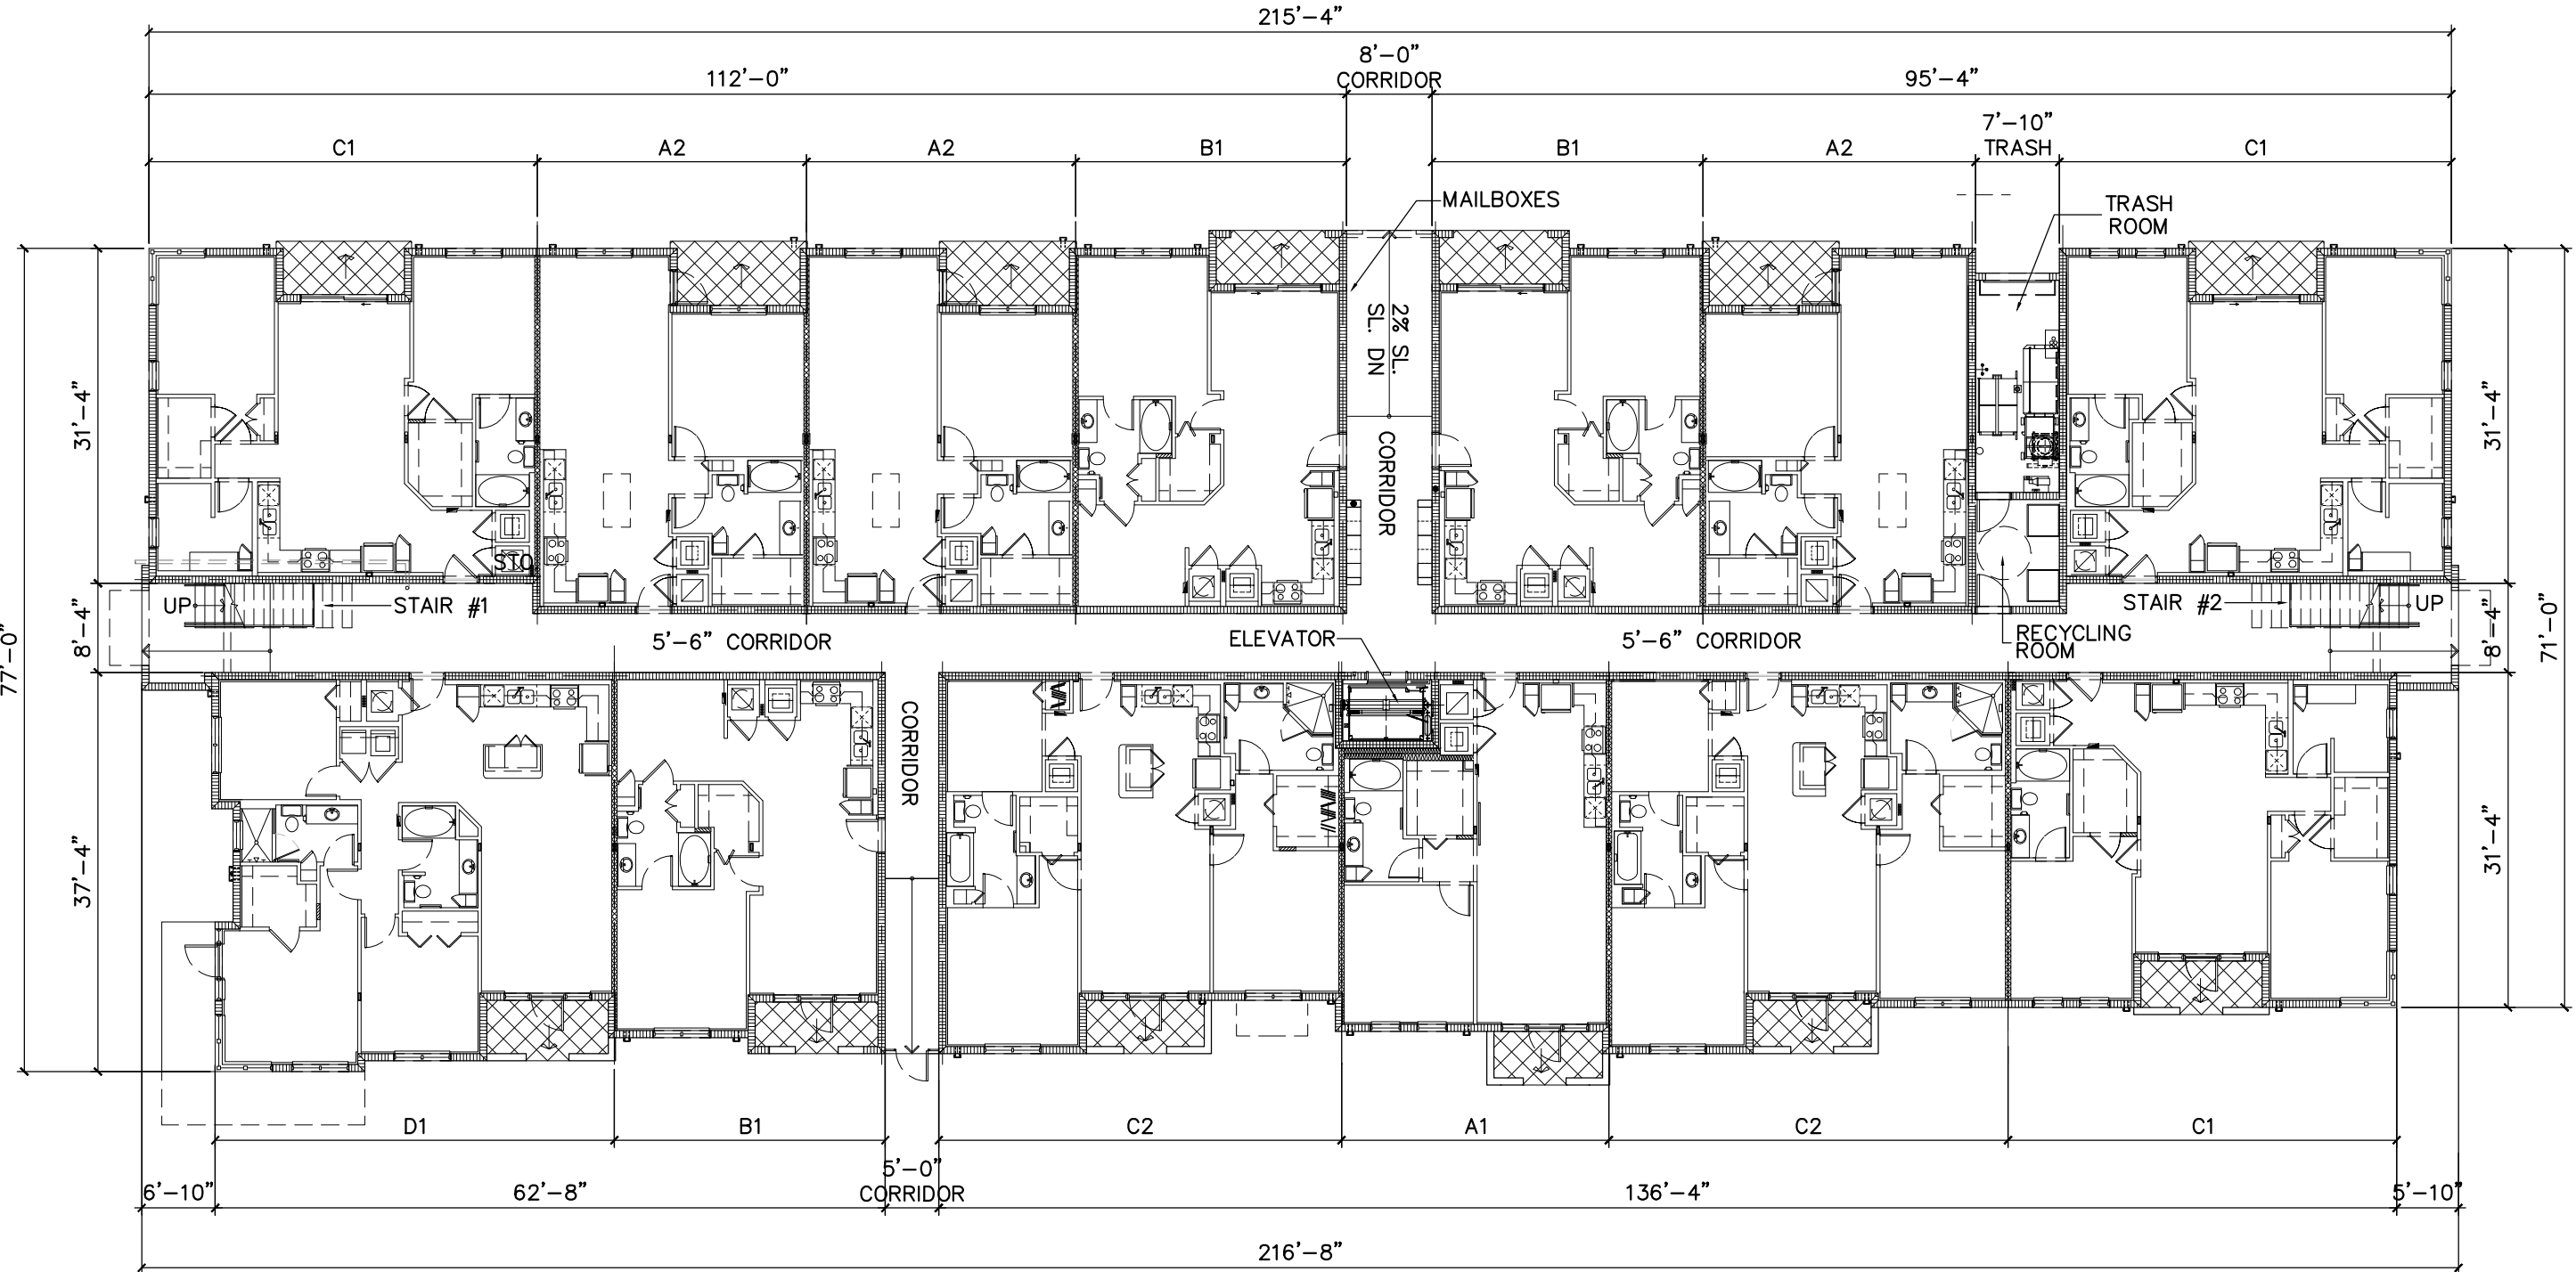

LEVEL 1 - FLOOR PLAN

GENERAL NOTES

1. ANY PROPOSED ROOF MOUNTED EQUIPMENT, INCLUDING BUT NOT LIMITED TO AIR CONDITIONING SYSTEMS, MUST BE SCREENED FROM VIEW FROM ABUTTING PUBLIC ROAD AND RIGHT-OF-WAYS.

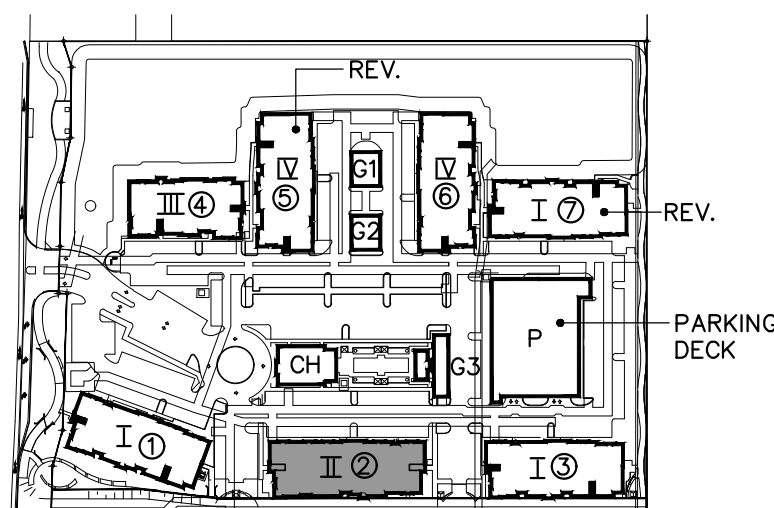

KEYPLAN
N.T.S.

BLDG PLANS - TYPE II
(13 UNITS / FLR X 4= 52 UNITS / BLDG) SCALE 1/16" = 1'-0"

BLDG # 2

REVISIONS	BY
SITE PLAN RESUBMITTAL 02/19/14	
SITE PLAN RESUBMITTAL#2 04/08/14	
SITE PLAN RESUBMITTAL#3 07/17/14	
SITE PLAN RESUBMITTAL#4 08/20/14	
SITE PLAN ADMIN. AMENDMENT 10/29/15	
SITE PLAN ADMIN. AMENDMENT 01/08/16	

MIDTOWN RESIDENCES
AT COCONUT CREEK

FOR:
FC LAND INVESTMENT A, LLC.

LOCATED AT:
COCONUT CREEK, FLORIDA

JOSE I. SAUMELL
AR0013085

MSA ARCHITECTS, INC.
ARCHITECTS
7655 SW 104th ST
SUITE 100
MIAMI, FLORIDA 33156
(305) 273-9911
HOLLYWOOD OFFICE
303 SOUTH 21st AVE.
MIAMI, FLORIDA 33020
(954) 929-6030

ARCHITECTURE & PLANNING

MSA ARCHITECTS, INC. IS THE DESIGNER OF RECORD FOR THIS BUILDING AND/OR OVERALL PROJECT ARE THE LEGAL PROPERTY OF AND ALL RIGHTS ARE RESERVED BY THE ARCHITECT.
THEIR USE FOR REPRODUCTION, CONSTRUCTION, OR DISTRIBUTION IS PROHIBITED UNLESS AUTHORIZED IN WRITING BY THE ARCHITECT.

DRAWN	-
CHECKED	-
DATE	08/20/2014
SCALE	AS SHOWN
JOB NO.	1528.PRJ
SHEET	1528-A-2.2.DWG