



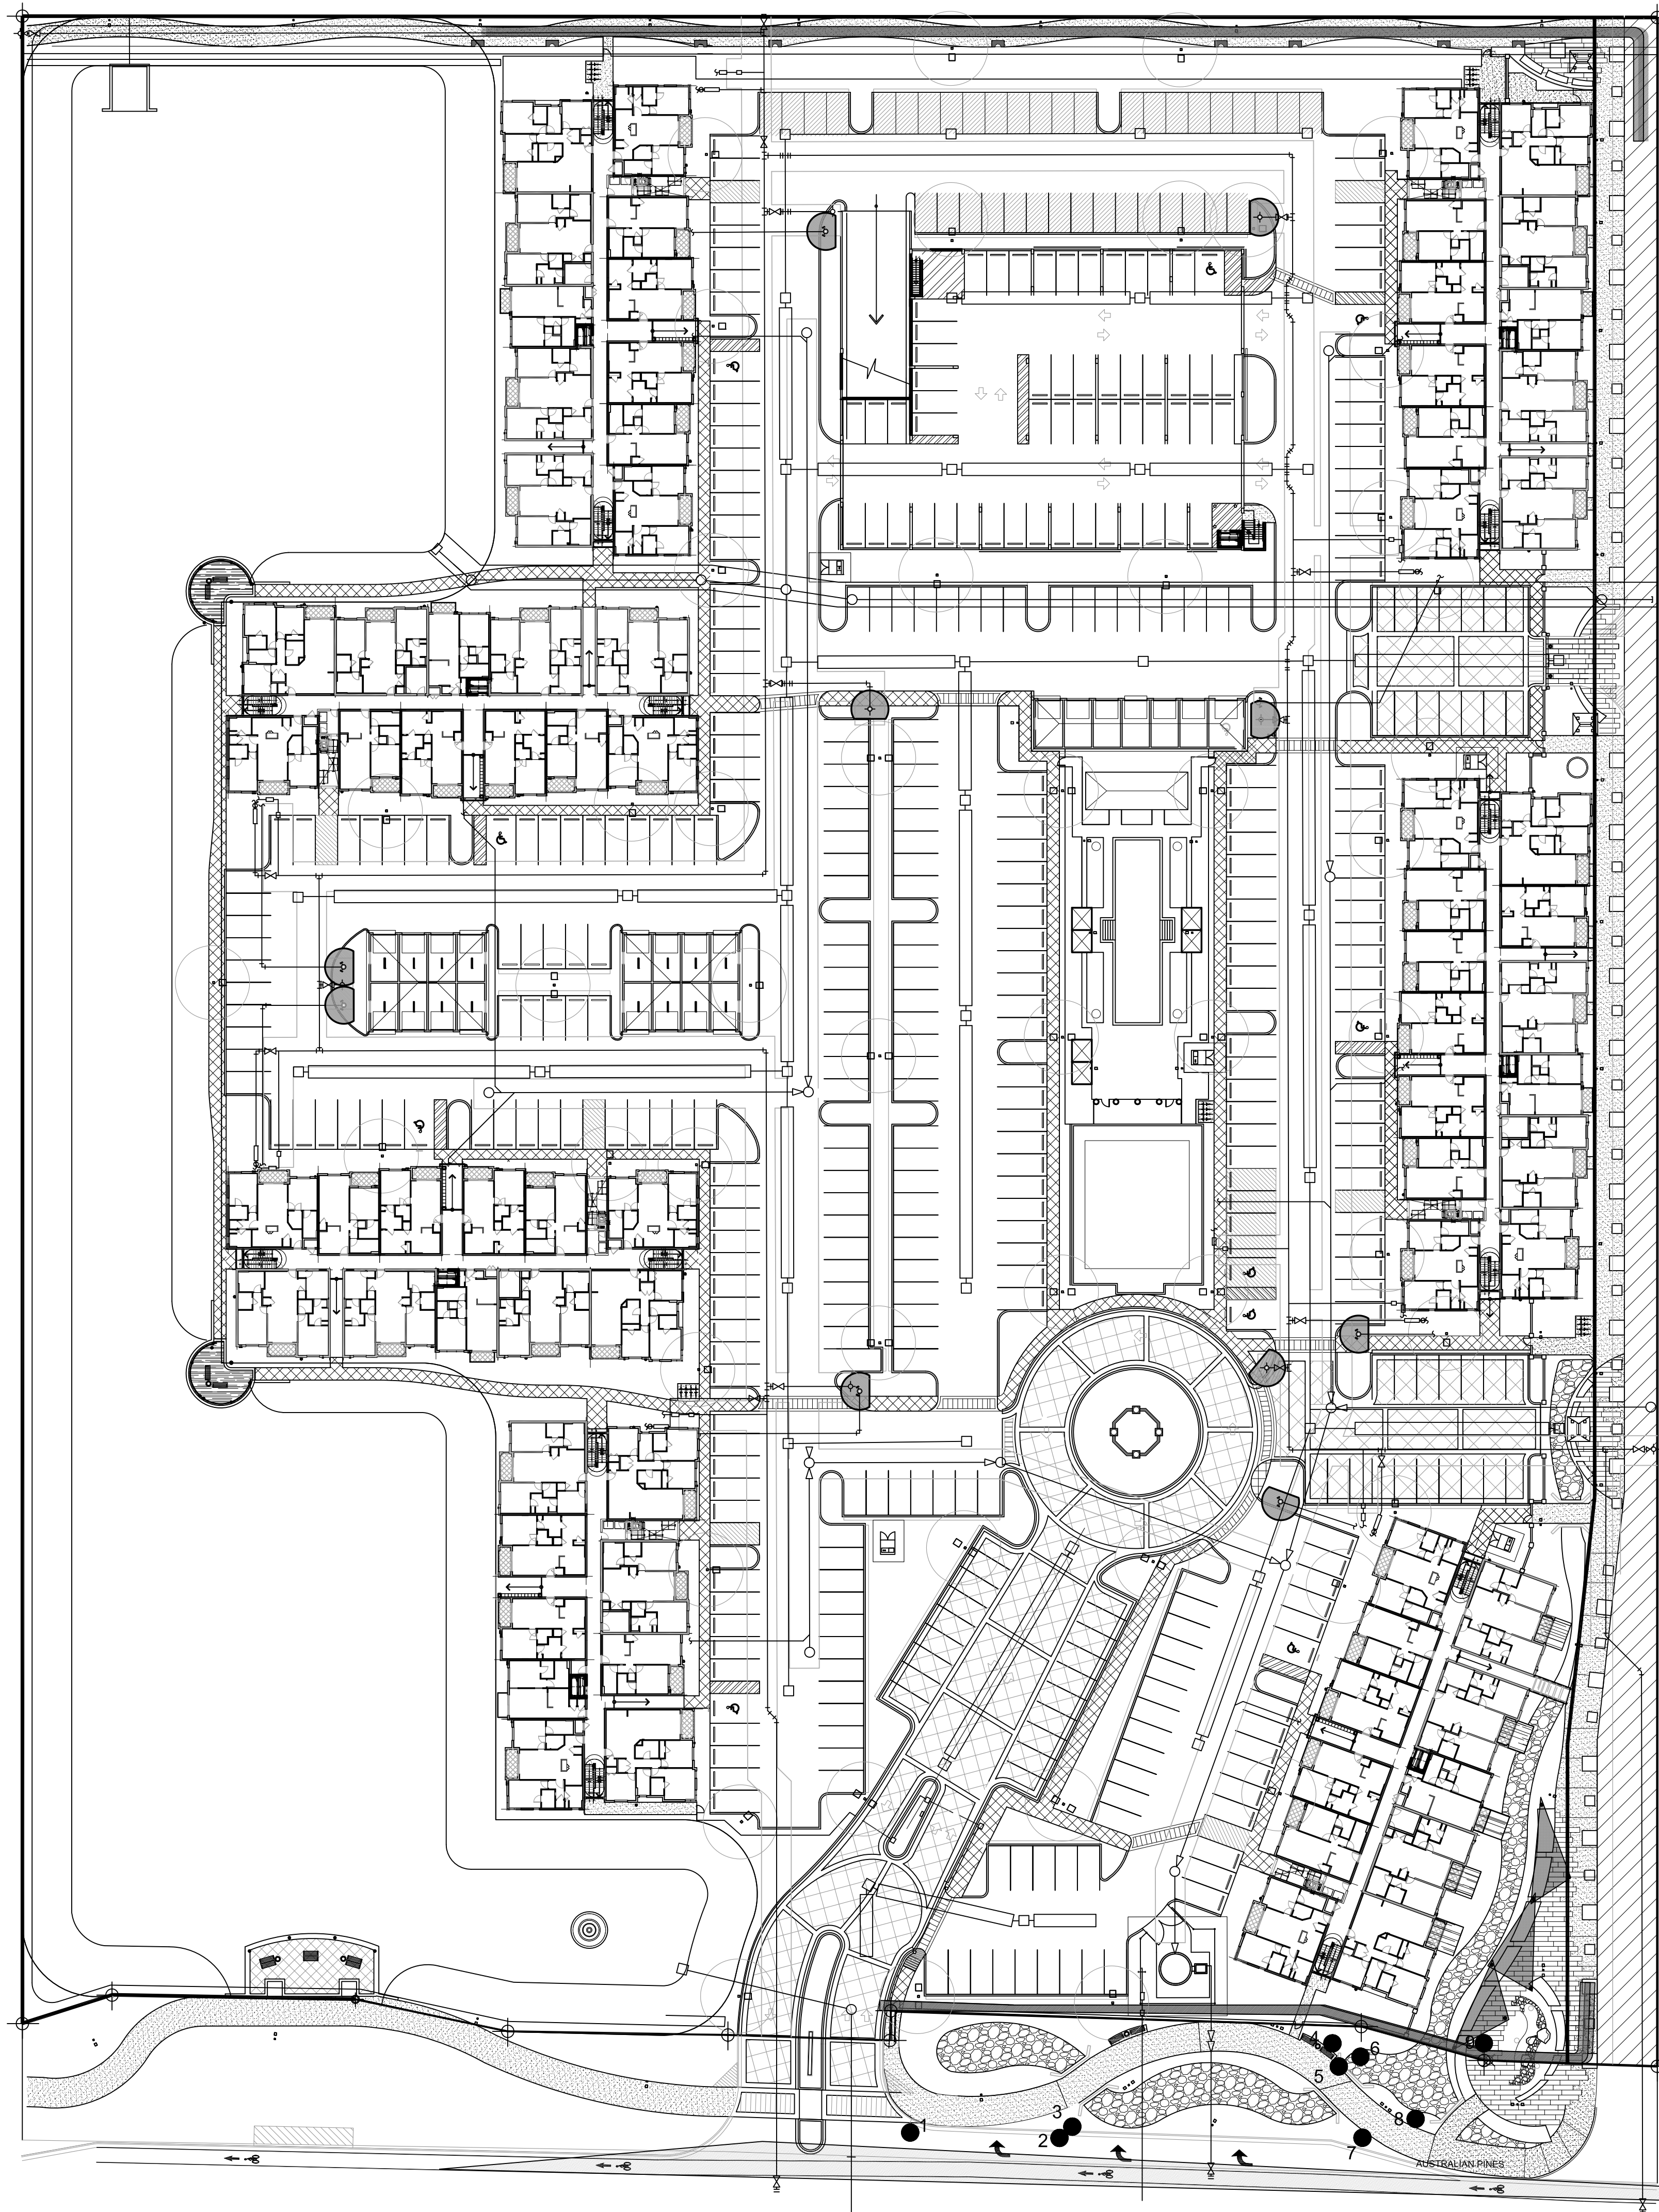

EXISTING TREE AND PALM LIST


#	Species	Native	DBH	Canopy	Remove	Relocate	Condition
1	Acacia auriculiformis / Ear Leaf Acacia		18"	21' Dia.	X		Fair
2	Casuarina equisetifolia / Australian Pine		18"	14' Dia.	X		Good
3	Casuarina equisetifolia / Australian Pine		24"	23' Dia.	X		Good
4	Casuarina equisetifolia / Australian Pine		24"	23' Dia.	X		Good
5	Casuarina equisetifolia / Australian Pine		24"	23' Dia.	X		Good
6	Sabal palmetto / sabal Palm		11"	10' Dia.	X		Poor
7	Casuarina equisetifolia / Australian Pine		7"	9' Dia.	X		Good
8	Casuarina equisetifolia / Australian Pine		8"	12' Dia.	X		Good
9	Casuarina equisetifolia / Australian Pine		9"	12' Dia.	X		Good

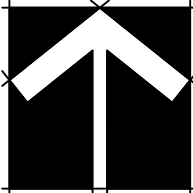

SCALE: 1"=40'-0"

HUGH JOHNSON
RLA #C000237

Seal

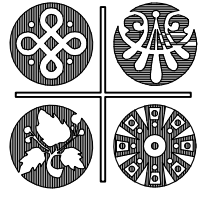

ARCHITECTURE
LANDSCAPE ARCHITECTURE
LAND PLANNING
INTERIOR DESIGN
GOVERNMENTAL PROCESSING

ARCHITECTURAL ALLIANCE
612 S.W. FOURTH AVENUE, FORT LAUDERDALE, FLORIDA 33315 AA C002084 LC C000237
TEL: (954) 764-8858 FAX: (954) 764-0731 E-MAIL: landscape@archall.net

REVISIONS	BY
Site Plan Resubmission #1 02-19-14	M.M.
Site Plan Resubmission #2 04-08-14	M.M.
Site Plan Resubmission #3 07-24-14	M.M.
Site Plan Resubmittal #4 08-20-14	M.M.

MIDTOWN RESIDENCES
AT COCONUT CREEK
FOR:
FLORIDA CRYSTALS
LOCATED AT:
COCONUT CREEK, FLORIDA

MSA ARCHITECTS, INC.
MAAMI OFFICE
7695 SW 104th ST.
MAAMI, FLORIDA 33156
(305) 273-9911



DRAWN M.S.M.
CHECKED H.J.
DATE 12/19/2013
SCALE AS SHOWN
JOB NO. 1528.PRJ
SHEET

TS-1

TREE
SURVEY
PLAN