



SEE THIS SHEET FOR CONTINUATION

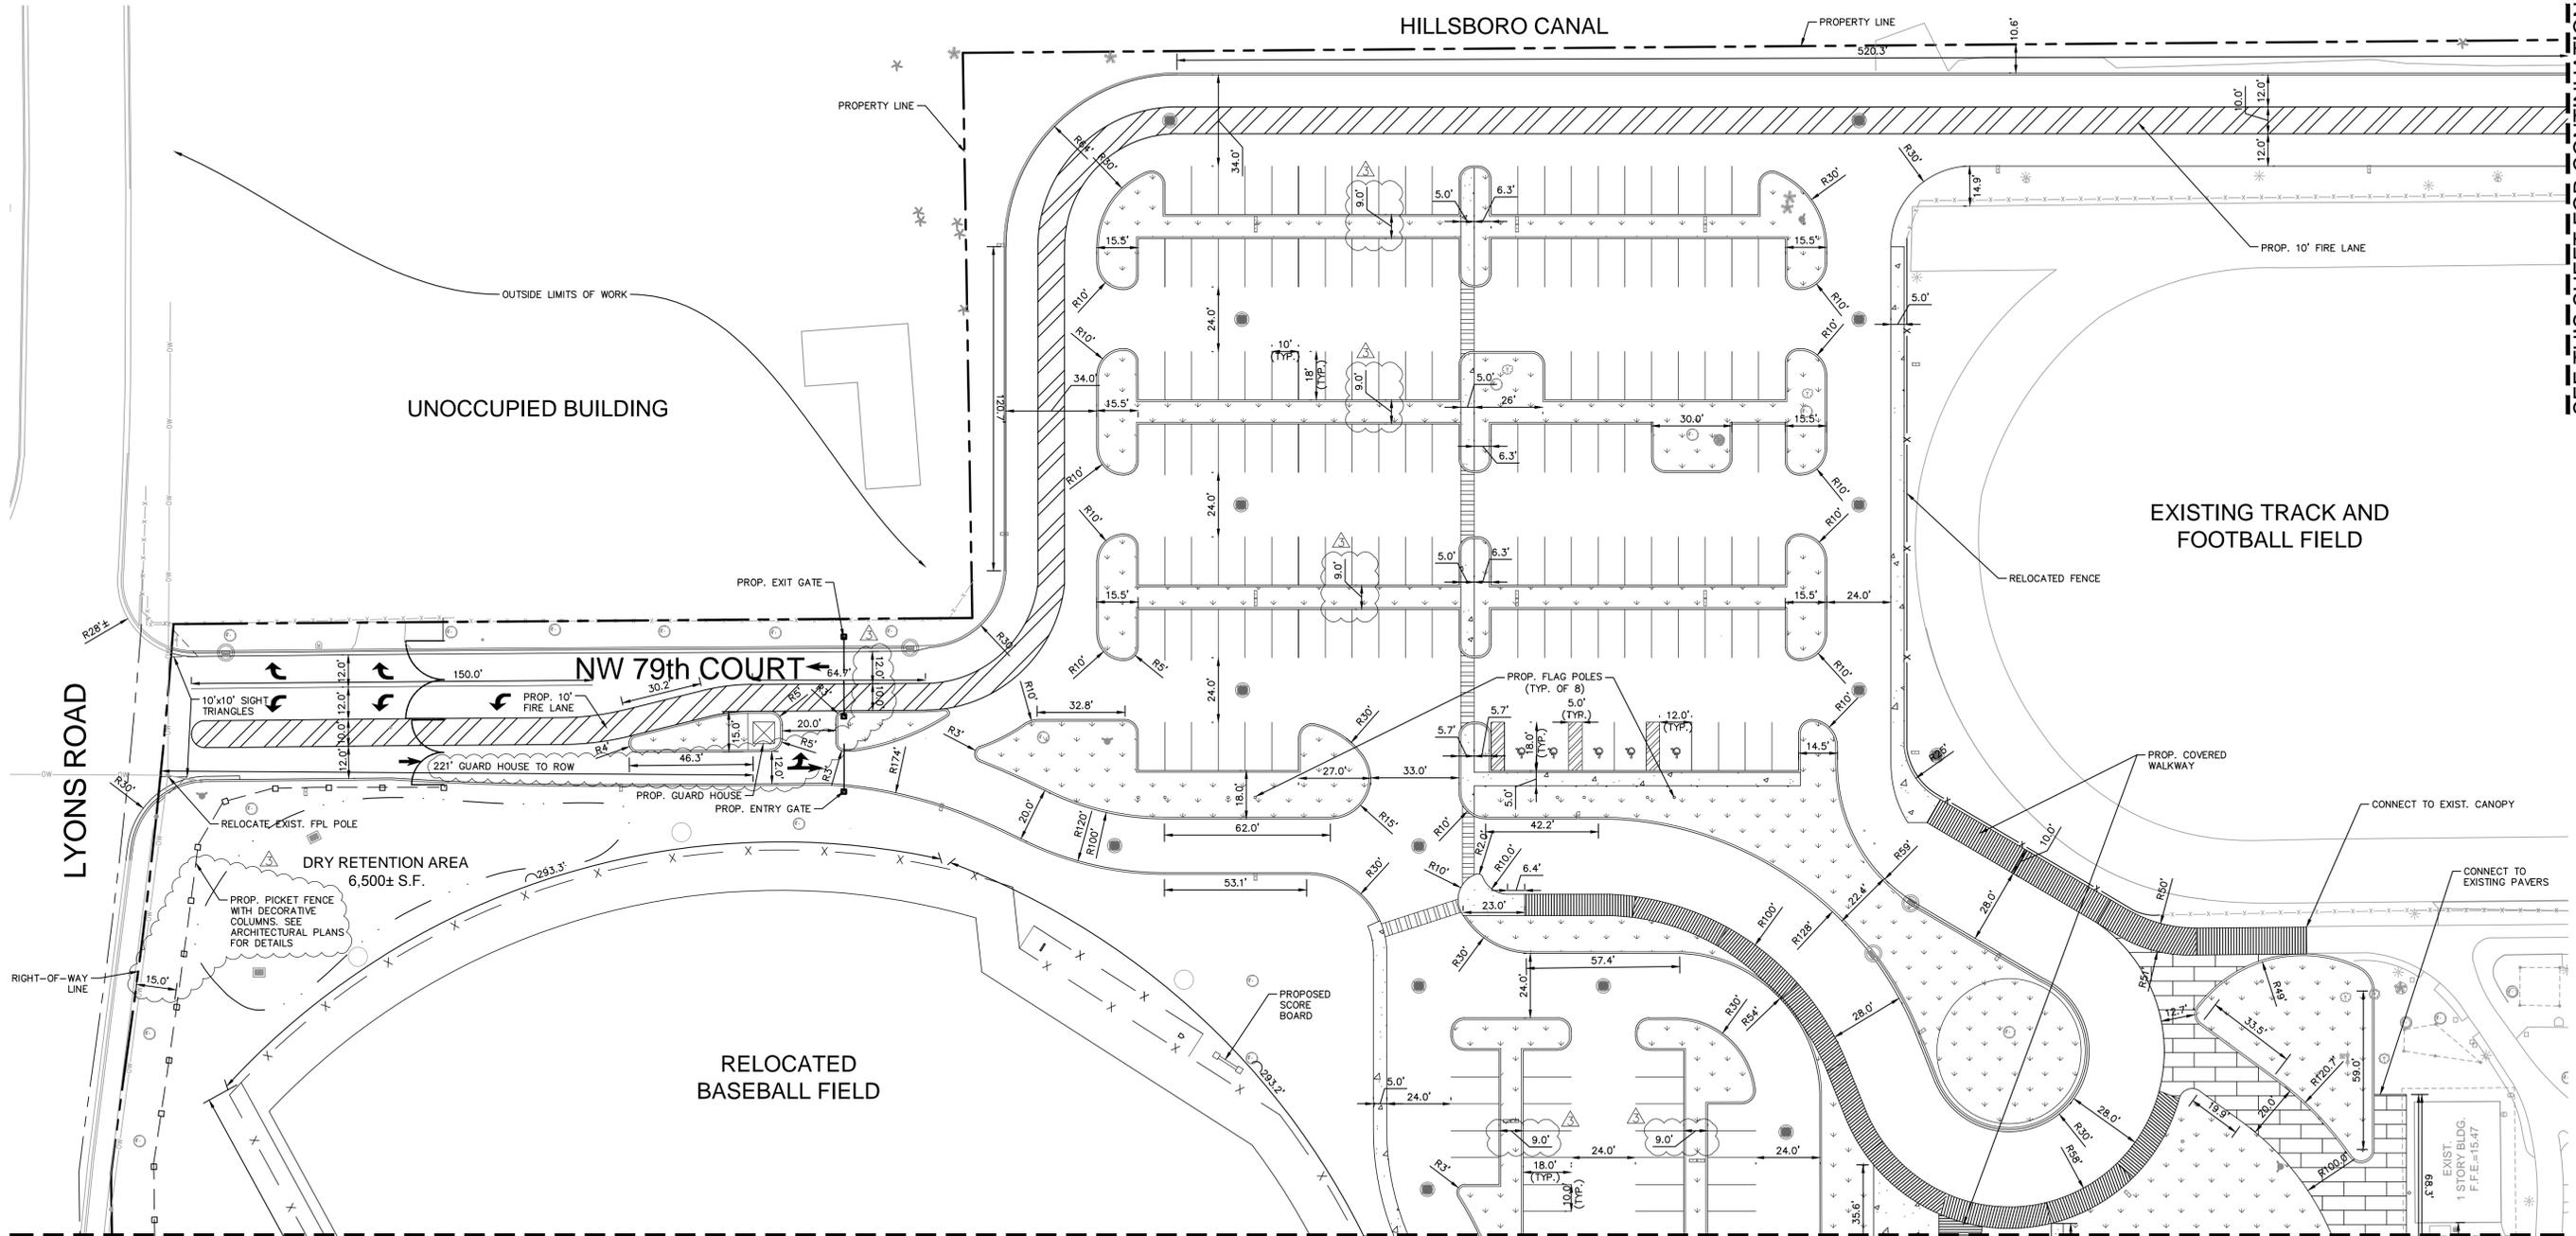

SEE SHEET C-202 FOR CONTINUATION

HORIZONTAL CONTROL NOTES

1. ALL DIMENSIONS SHOWN ARE TO EDGE OF PAVEMENT FOR TYPE "F" CURB AND GUTTER, FACE OF CURB FOR TYPE "D" CURB OR EDGE OF PAVEMENT FOR NO CURB UNLESS OTHERWISE NOTED.
2. TYPE "F" CURB AND GUTTER AND TYPE "D" CURB SHALL BE CONSTRUCTED PER FDOT INDEX 300. ALL TYPE "D" CURB SHALL HAVE A 3' STRAIGHT TRANSITION AT THE BEGINNING AND ENDING POINTS.
3. REFER TO LANDSCAPE PLANS FOR PLANTING AND DETAILS.
4. ALL RADII ARE 5' UNLESS OTHERWISE NOTED.
5. ALL PAVEMENT MARKINGS ARE PAINT, UNLESS OTHERWISE NOTED.

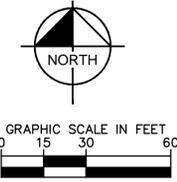

DRC SITE PLAN



OWNER  
 NORTH BROWARD  
 PREPARATORY SCHOOL  
 7600 LYONS ROAD  
 COCONUT CREEK, FL 33073  
 (T) 954.247.0011  
 (F) 954.247.0012

ARCHITECT



Pierce Goodwin Alexander & Linville  
 791 PARK OF COMMERCE BLVD.  
 SUITE 400  
 BOCA RATON, FL 33487  
 (T) 561.988.4002  
 (F) 561.988.3002

CONSULTANT



1690 S. CONGRESS AVE., SUITE 100,  
 DELRAY BEACH, FL 33445  
 PHONE: 561-330-2345 FAX: 561-330-2245  
 WWW.KIMLEY-HORN.COM CA 00000696

PROJECT TITLE

NORTH BROWARD  
 PREPARATORY SCHOOL  
 ATHLETIC & WELLNESS  
 CENTER

PROJECT NUMBER

R1002318.00

PROJECT LOCATION

NORTH BROWARD  
 PREPARATORY SCHOOL  
 7600 LYONS ROAD  
 COCONUT CREEK, FL 33073  
 (T) 954.247.0011  
 (F) 954.247.0012

DATE OF ISSUE

MARCH 25, 2014

REVISIONS

△ DRC COMMENTS	04/22/14
△ DRC COMMENTS	11/25/14
△ DRC COMMENTS	12/17/14

DESIGNER

JJ

CHECKED BY

JAW

DRAWN BY

JJ

SUBMITTAL PHASE /

SET DESCRIPTION

DEVELOPMENT REVIEW

COMMITTEE SITE PLAN

APPROVED

JASON A. WEBBER, P.E.

FL P.E. 73962

TO THE BEST OF MY KNOWLEDGE, THE PLANS  
 AND SPECIFICATIONS COMPLY WITH THE  
 APPLICABLE MINIMUM BUILDING CODES AND  
 APPLICABLE MINIMUM LIFE SAFETY STANDARDS  
 COPYRIGHT © 2014

SHEET TITLE

PRELIMINARY  
 HORIZONTAL CONTROL  
 PLAN

SHEET NUMBER

C-201

SEE THIS SHEET FOR CONTINUATION