



OWNER
NORTH BROWARD
PREPARATORY SCHOOL
7600 LYONS ROAD
COCONUT CREEK, FL 33073
[T] 954.247.0011
[F] 954.247.0012

ARCHITECT
PGAL
Pierce Goodwin Alexander & Linville
791 PARK OF COMMERCE BLVD.
SUITE 400
BOCA RATON, FL 33487
[T] 561.988.4002
[F] 561.988.3002

CONSULTANT

PROJECT TITLE
**NORTH BROWARD
PREPARATORY SCHOOL
ATHLETIC & WELLNESS
CENTER - BUILDING 900**

PROJECT NUMBER
R1002318.00

PROJECT LOCATION
NORTH BROWARD
PREPARATORY SCHOOL
7600 LYONS ROAD
COCONUT CREEK, FL 33073
[T] 954.247.0011
[F] 954.247.0012

DATE OF ISSUE
MARCH 26, 2015

REVISIONS
1. AA
3/26/15


DESIGNER
PGAL
CHECKED BY
PGAL
DRAWN BY
PGAL
SUBMITTAL PHASE /
SET DESCRIPTION
DRC ADMINISTRATIVE
APPROVAL (AA)
APPROVED

KARI AMLIE BOTEK
REGISTRATION: AR 0016843
TO THE BEST OF MY KNOWLEDGE, THE PLANS
AND SPECIFICATIONS COMPLY WITH THE
APPLICABLE MINIMUM BUILDING CODES AND
APPLICABLE MINIMUM LIFE SAFETY STANDARDS
COPYRIGHT © 2015


SHEET TITLE
**EXTERIOR BUILDING
ELEVATIONS**

SHEET NUMBER
A6.01


ADMINISTRATIVE APPROVAL (AA)

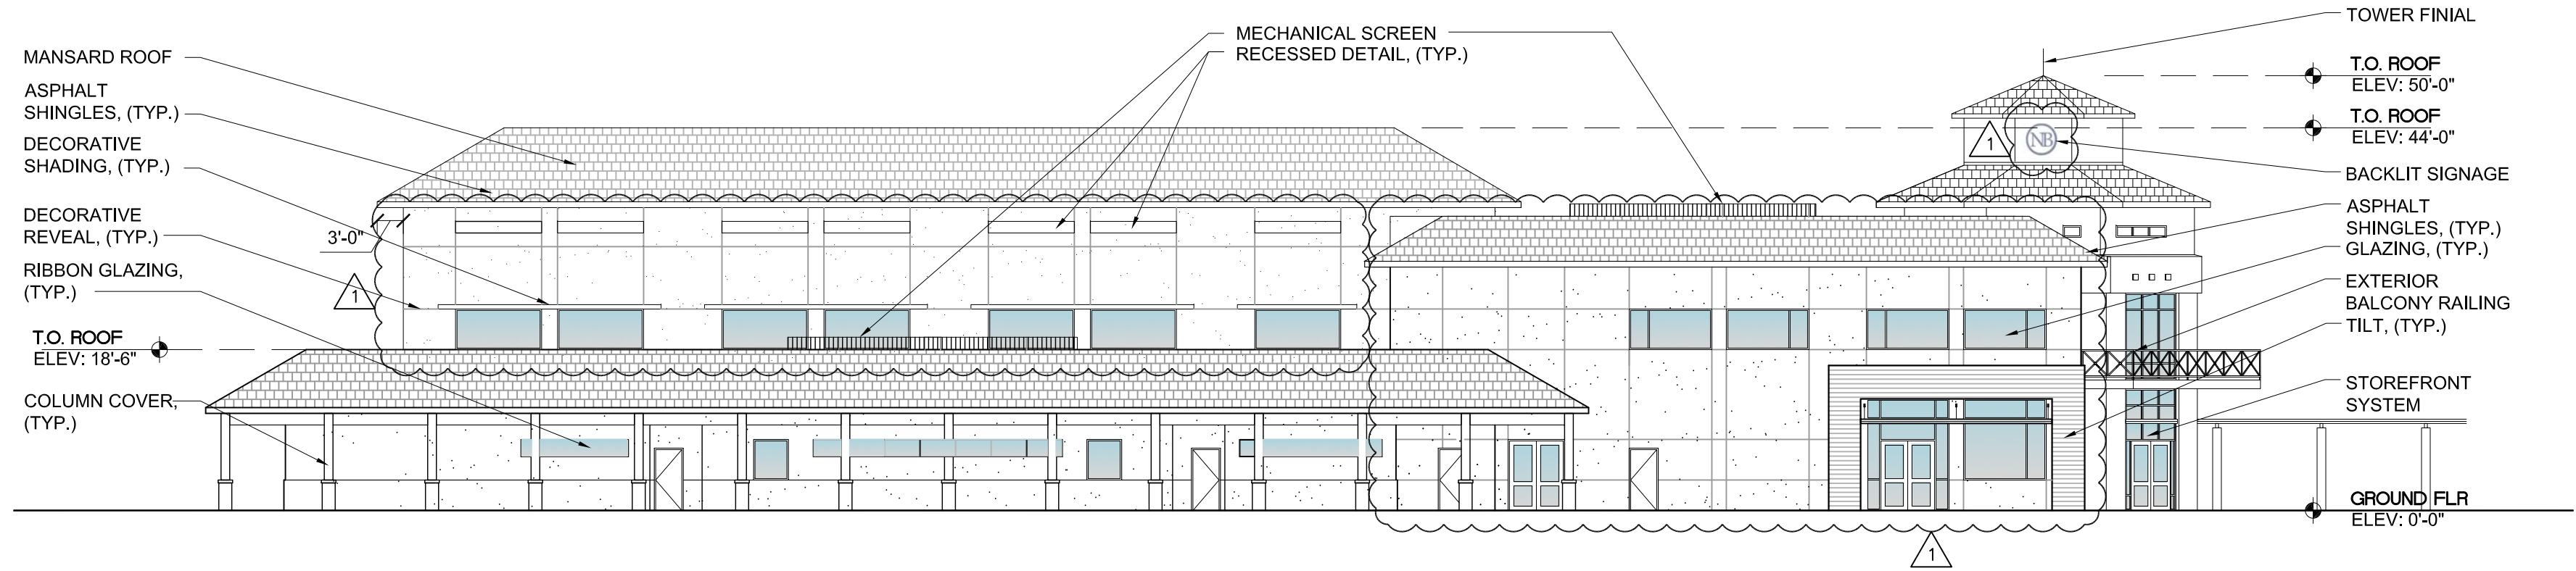


4 EAST ELEVATION
SCALE: 1/16" = 1'-0"

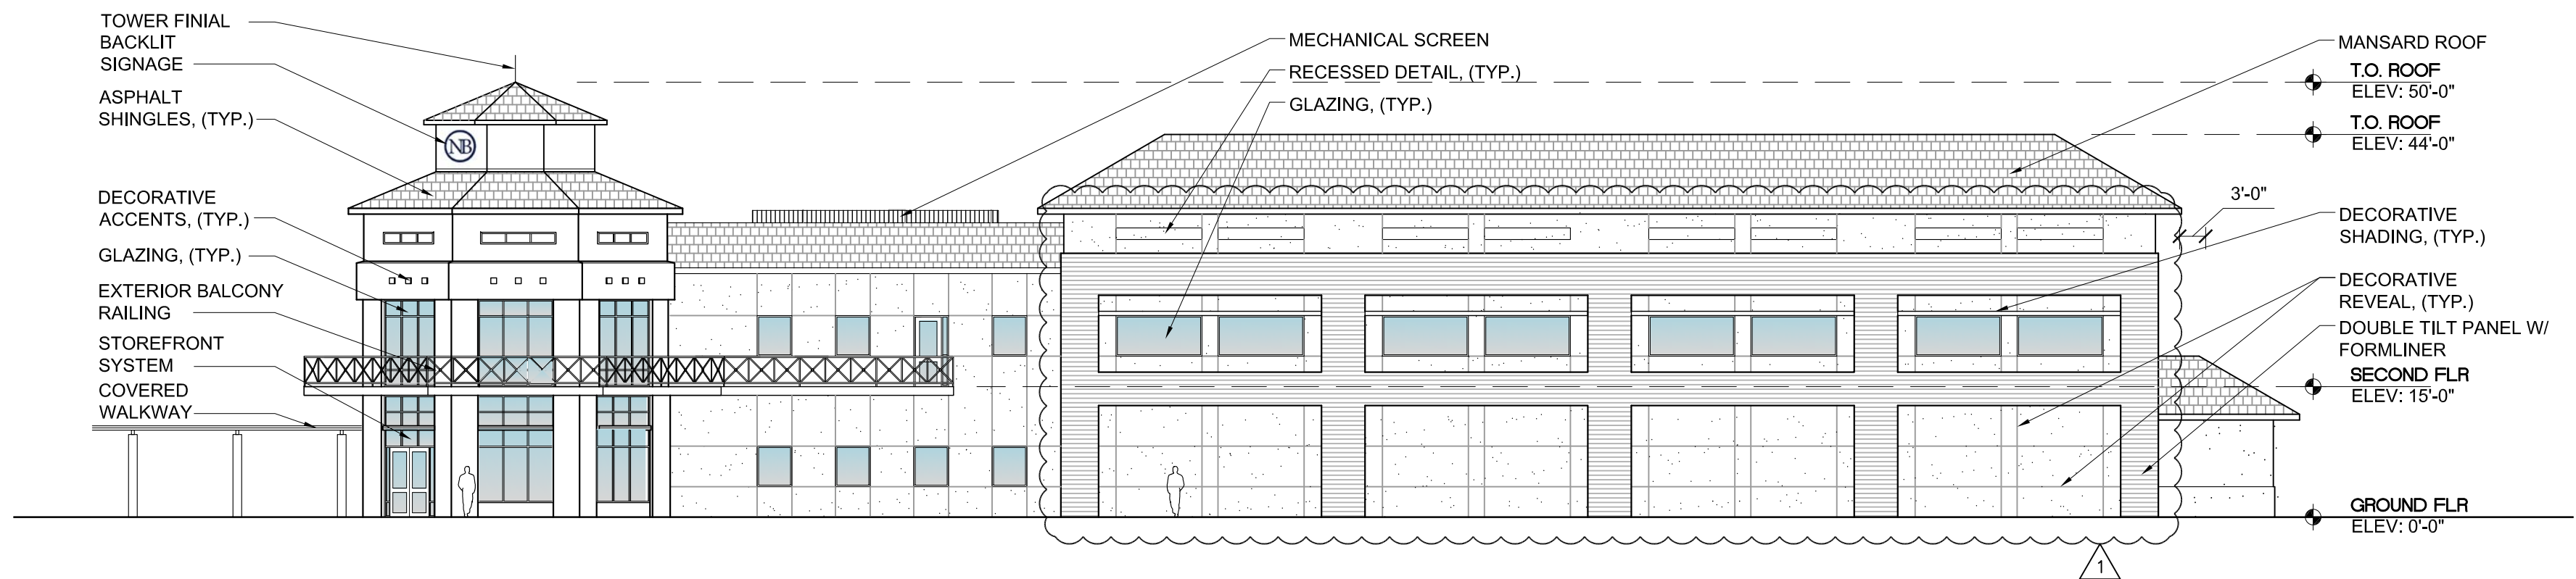

3 WEST ELEVATION
SCALE: 1/16" = 1'-0"

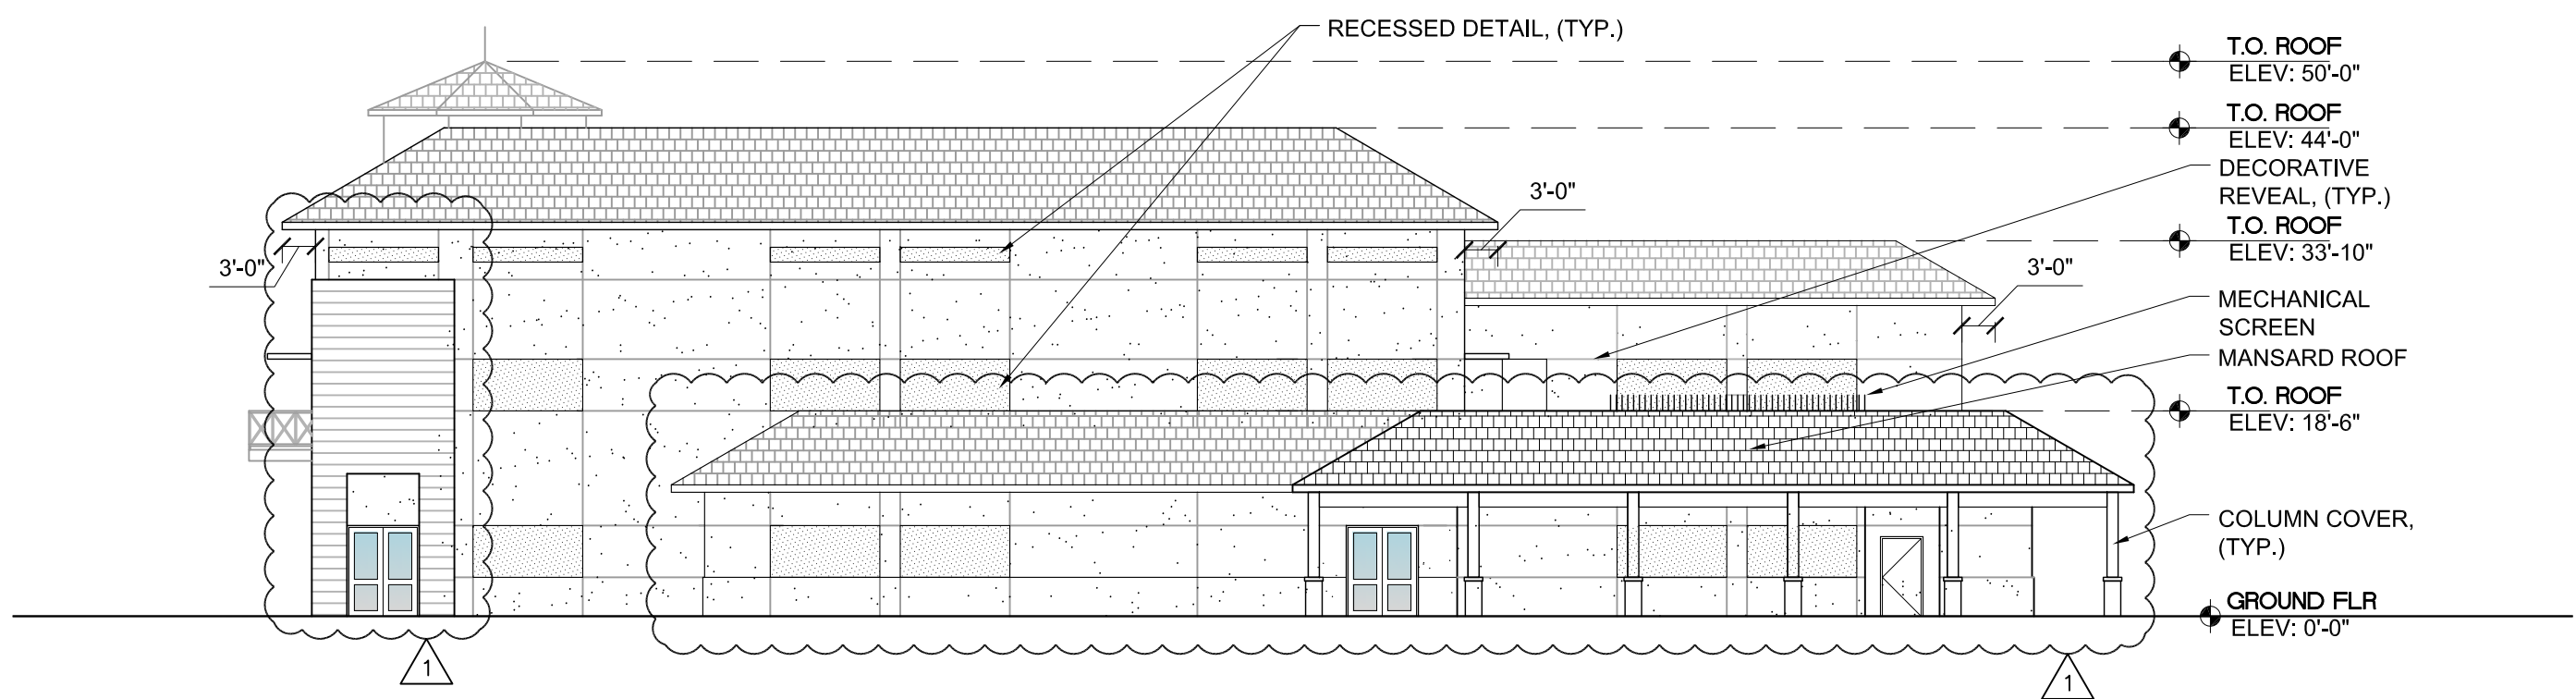

2 SOUTH ELEVATION
SCALE: 1/16" = 1'-0"

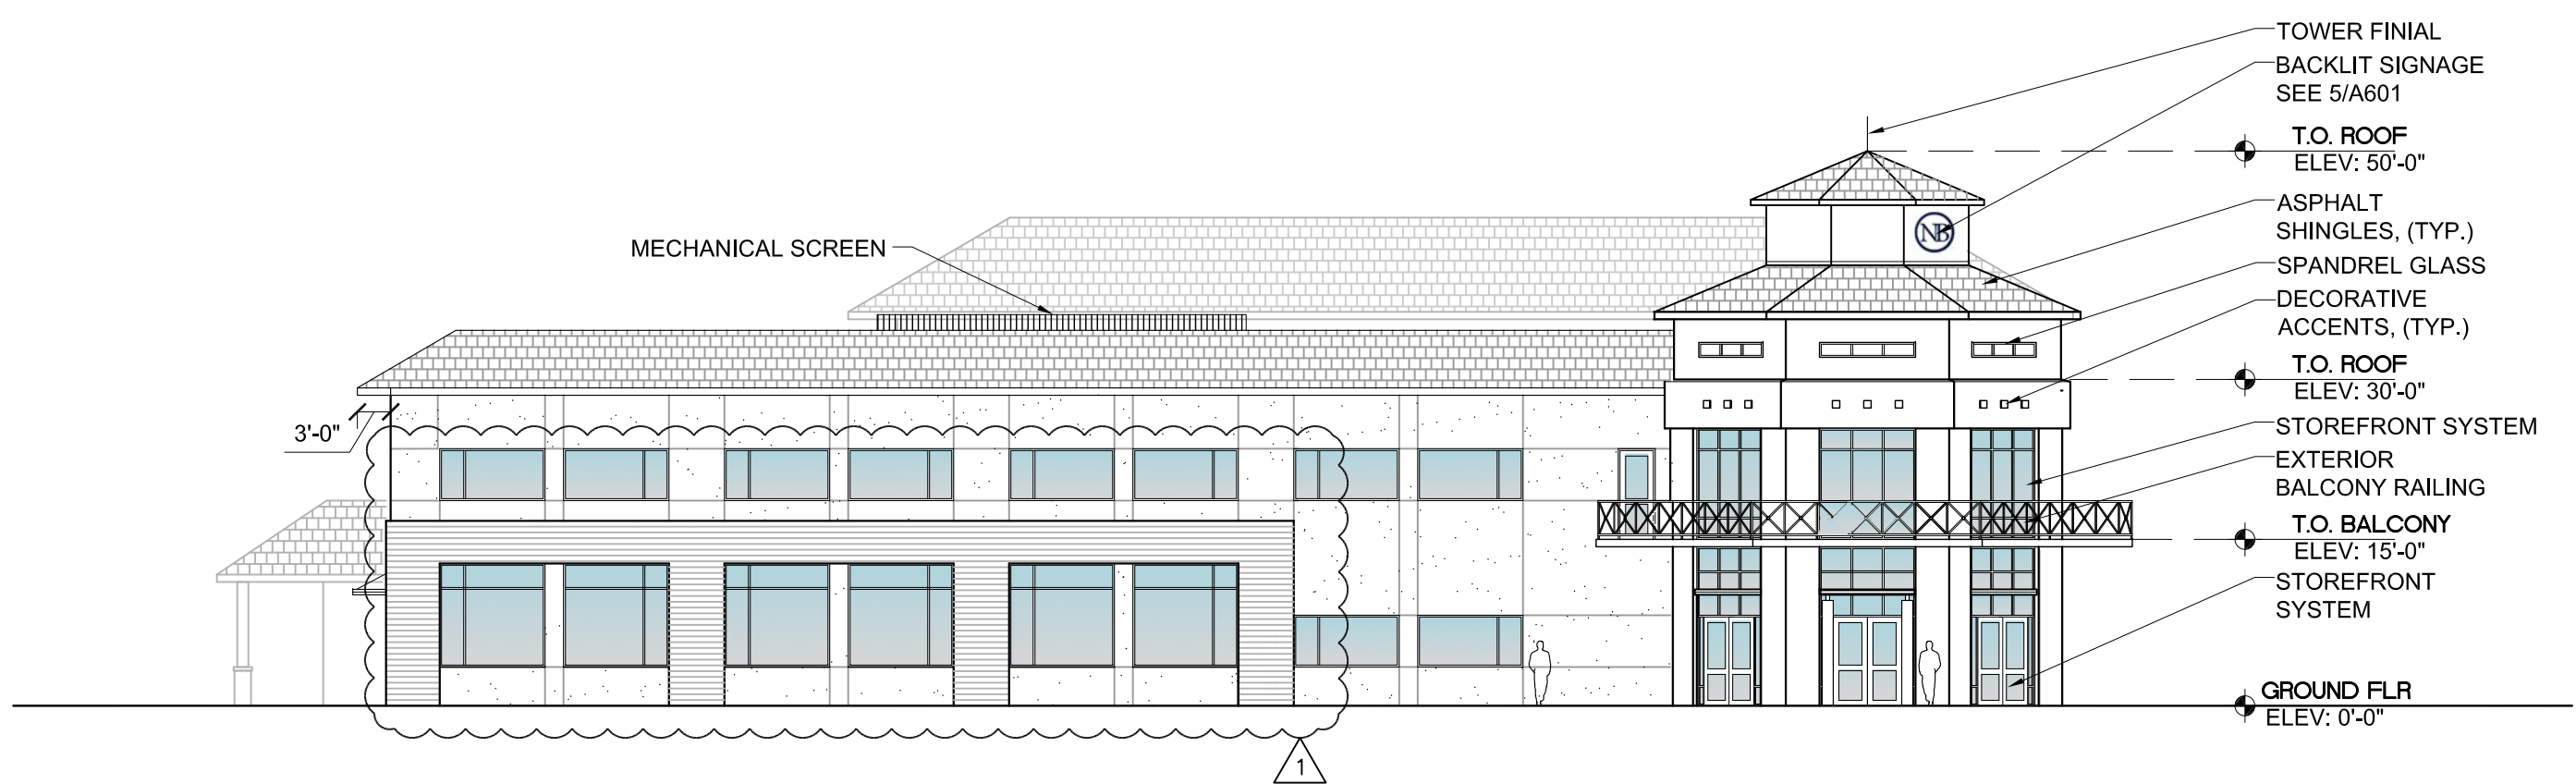

1 NORTH ELEVATION
SCALE: 1/16" = 1'-0"




7 PROPERTY FENCING
SCALE: NTS



NOTE: BOOTH IS A PREFABRICATED UNIT MEASURING 6'-0" X 8'-0" X 12'-0" HIGH. CONSTRUCTION IS WELDED STEEL AND UNIT IS STATE APPROVED.

COLOR SCHEDULE:
BODY: WHITE
TRIM: WHITE

6 PREFABRICATED ENTRY GUARD BOOTH
SCALE: NTS

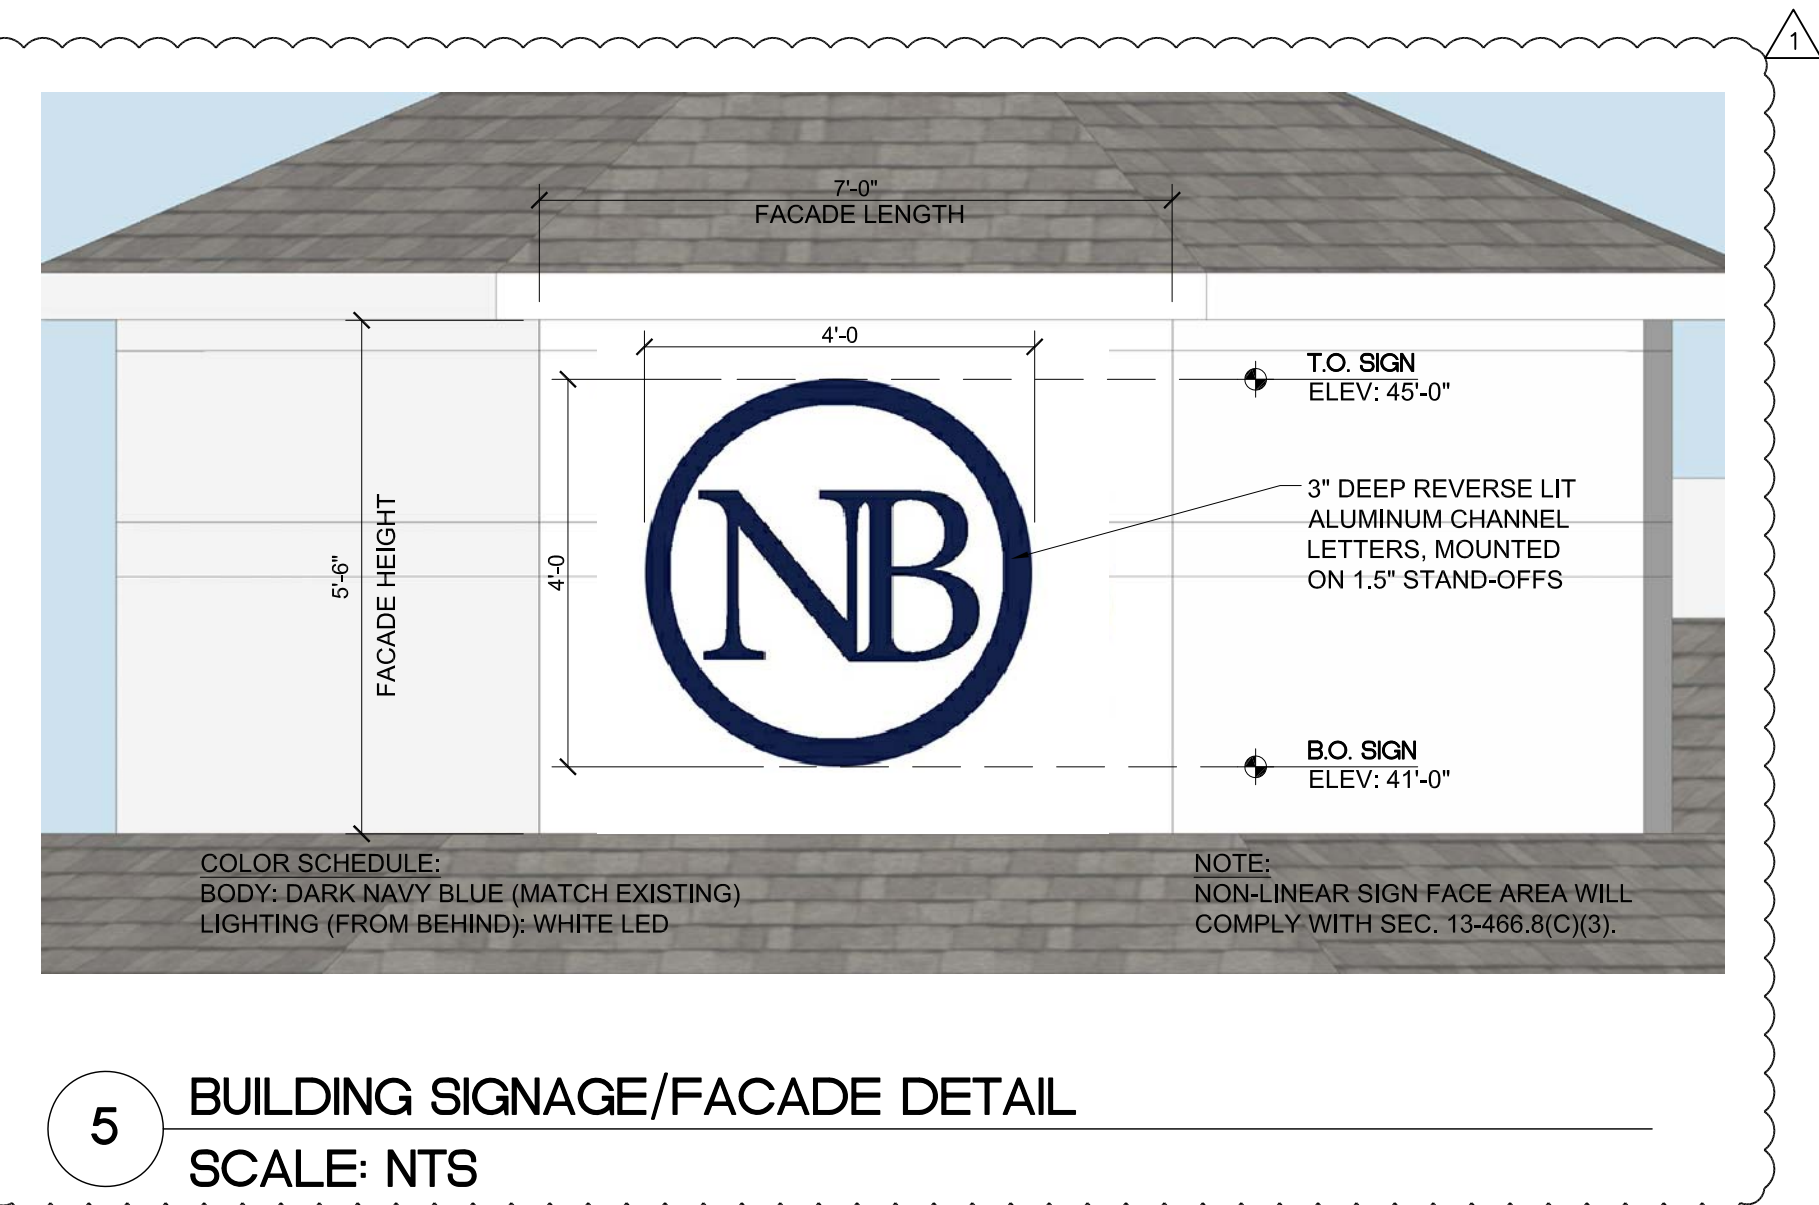


5 BUILDING SIGNAGE/FACADE DETAIL
SCALE: NTS

- BUILDING NOTES:
- BUILDING CONSTRUCTION MATERIAL IS PROPOSED TO BE CONCRETE MASONRY BLOCK OR CONCRETE TILT PANEL. EXTERIOR BUILDING WALL FINISH IS PROPOSED TO BE STUCCO, MATCHING EXISTING BUILDINGS ON CAMPUS. ALTERNATE ACCENT MATERIAL IS A STACKED STONE.
 - EXTERIOR BUILDING PAINT COLORS ARE PROPOSED TO BE THE FOLLOWING:
FIELD COLOR 1: WHITE
ACCENT COLOR 1: DARK NAVY BLUE
ACCENT COLOR 2: GOLD
ACCENT COLOR 3: GREY
ACCENT COLOR 4: WHITE (MECH. SCREENS)
ACCENT COLOR 5: GREY (STACKED STONE)

- FENCE NOTES:
- PROPERTY FENCE COLUMN CONSTRUCTION MATERIAL IS PROPOSED TO BE CONCRETE MASONRY UNIT (CMU) OR PRECAST CONCRETE. INFILL FENCING AND SECURITY GATES WILL BE ALUMINUM OR METAL PICKETS.
 - PROPERTY FENCE COLUMN FINISH IS PROPOSED TO BE PAINTED STUCCO OR STACKED STONE (SEE 7/A-601).
 - PROPERTY FENCE COLORS ARE PROPOSED TO BE THE FOLLOWING:
PAINTED COLUMNS: WHITE, DARK NAVY BLUE, GOLD OR GREY
OR
STONE COLUMN: GREY TONES
FENCING & GATE PICKETS: BLACK

NOTES

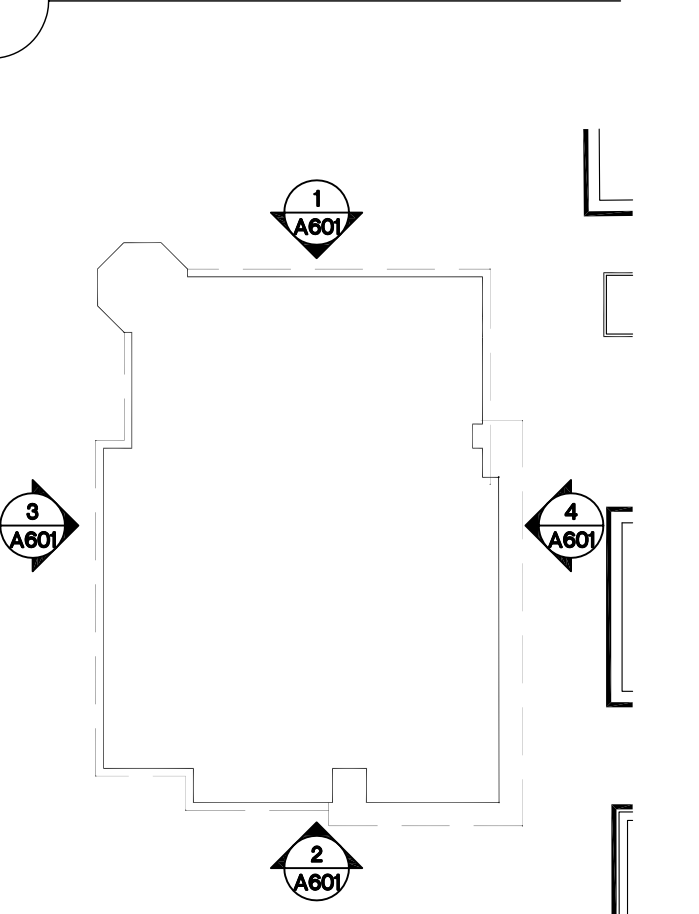

KEY PLAN
NTS