


STORMWATER POLLUTION PREVENTION PLAN INSPECTION REPORT FORM INSPECTIONS MUST OCCUR AT LEAST ONCE A WEEK AND WITHIN 24 HOURS OF THE END OF A STORM EVENT THAT IS 0.50 INCHES OR GREATER. PROJECT NAME: FDEP NPDES STORMWATER IDENTIFICATION NUMBER: FLR10 RAIN DATA TYPE OF CONTROL DATE INSTALLED/ LOCATION CURRENT CONDITION | CORRECTIVE ACTION/OTHER REMARKS MODIFIED (SEE BELOW) (SEE BELOW) CONDITION CODE: M = MARGINAL, NEEDS MAINTENANCE OR REPLACEMENT SOON P = POOR, NEEDS IMMEDIATE MAINTENANCE OR REPLACEMENT C = NEEDS TO BE CLEANED CONTROL TYPE CODES SILT FENCE 10. STORM DRAIN INLET PROTECTION 19. REINFORCED SOIL RETAINING SYSTEM 28. TREE PROTECTION EARTH DIKES 11. VEGETATIVE BUFFER STRIP 20. GABION 29. DETENTION POND STRUCTURAL DIVISION 12. VEGATATIVE PRESERVATION AREA 21. SEDIMENT BASIN 30. RETENTION POND SWALE 13. RETENTION POND 22. TEMPORARY SEED/SOD 31. WASTE DISPOSAL/HOUSEKEEPING SEDIMENT TRAP 14. CONSTRUCTION ENTRANCE STABILIZATION 23. PERMANENT SEED/SOD CHECK DAM 15. PERIMETER DITCH 24. MULCH 33. SAND BAG SUBSURFACE DRAIN 16. CURB AND GUTTER 25. HAY BALES 34. OTHER PIPE SLOPE DRAIN 17. PAVED ROAD SURFACE 26. GEOTEXTILE 27. RIP-RAP LEVEL SPREADERS 18. ROCK OUTLET PROTECTION INSPECTOR INFORMATION:

THE ABOVE SIGNATURE ALSO SHALL CERTIFY THAT THIS FACILITY IS IN COMPLIANCE WITH THE STORMWATER PREVENTION PLAN AND THE STATE OF FLORIDA GENERIC PERMIT FOR STORMWATER DISCHARGE FROM LARGE AND SMALL CONSTRUCTION ACTIVITIES IF THERE ARE NOT ANY INCIDENTS OF NON-COMPLIANCE IDENTIFIED ABOVE.

QUALIFICATION

"I CERTIFY UNDER PENALTY OF LAW THAT THIS DOCUMENT AND ALL ATTACHMENTS WERE PREPARED UNDER MY DIRECTION OR SUPERVISION IN ACCORDANCE WITH A SYSTEM DESIGNED TO ASSURE THAT QUALIFIED PERSONNEL PROPERLY GATHERED AND EVALUATED THE INFORMATION SUBMITTED. BASED ON MY INQUIRY OF THE PERSON OR PERSONS WHO MANAGE THE SYSTEM, OR THOSE PERSONS DIRECTLY RESPONSIBLE FOR GATHERING THE INFORMATION, THE INFORMATION SUBMITTED IS, TO THE BEST OF MY KNOWLEDGE AND BELIEF, TRUE, ACCURATE, AND COMPLETE. I AM AWARE THAT THERE ARE SIGNIFICANT PENALITES FOR SUBMITTING FALSE INFORMATION, INCLUDING THE POSSIBILITY OF FINE AND IMPRISONMENT FOR KNOWING VIOLATIONS."

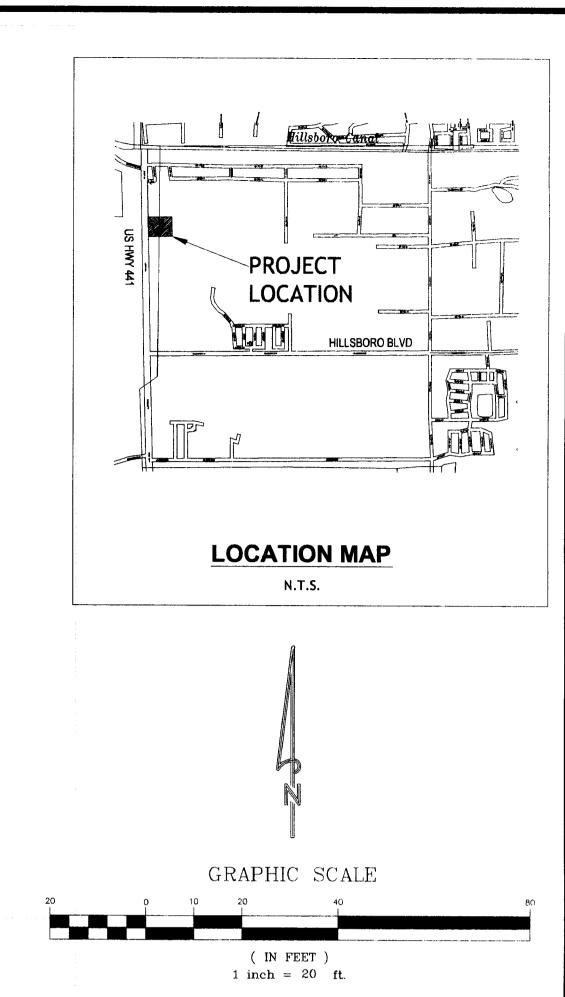

GENERAL NOTES:


- 1. ALL DEWATERING SHALL REMAIN ONSITE.
- 2. SILT FENCE AND TURBIDITY BARRIERS MUST BE PLACED
 WHERE SHOWN ON PLANS OR APPROVED LOCATION BY ENGINEER.
- 3. CONSTRUCTION VEHICLES MUST CLEAN TIRES AND LOOSE DEBRIS FROM
- VEHICLE BEFORE LEAVING THE CONSTRUCTION SITE.

 4. ADDITIONAL EROSION CONTROL AND POLLUTION PREVENTION MAY BE
- REQUIRED DURING CONSTRUCTION AS DIRECTED BY THE ENGINEER OR LOCAL GOVERNMENT AGENCY.
- 5. CONTRACTOR IS RESPONSIBLE FOR MAINTAINING POLLUTION PREVENTION DEVICES.
- 6. ALL STORMWATER POLLUTION PREVENTION MUST MEET BROWARD COUNTY
 WATER RESOURCES DIVISION AND THE ENVIRONMENTAL PROTECTION AGENCY GUIDELINES
 AND UTILIZE BEST MANAGEMENT PRACTICES DURING CONSTRUCTION.
- 7. THE CONTRACTOR SHALL MAINTAIN A DAILY LOG OF EROSION AND SEDIMENTATION PREVENTION ACTIVITES. THIS LOG SHALL BE KEPT ON SITE AT ALL TIMES AND AVAILABLE UPON REQUEST BY AN AUTHORIZED CITY, COUNTY, AND/OR STATE REPRESENTATIVE.
- 8. 8" ROCK CONSTRUCTION ENTRANCE SHALL BE STABILIZED AND KEPT FREE OF ANY

SHALL BE REMOVED UPON PLACEMENT OF THE FIRST LIFT OF ASPHALT.

- 9. ALL PROPOSED AND/OR EXISTING INLETS SHALL BE PROTECTED DURING CONSTRUCTION
- WITH MIRAFI PAPER OR SIMILAR AND SHALL BE KEPT FREE OF ANY CONSTRUCTION DEBRIS.

 10. ALL MIRAFI PAPER OR SIMILAR PROTECTING DEVICE USED IN AND AROUND CATCH BASINS

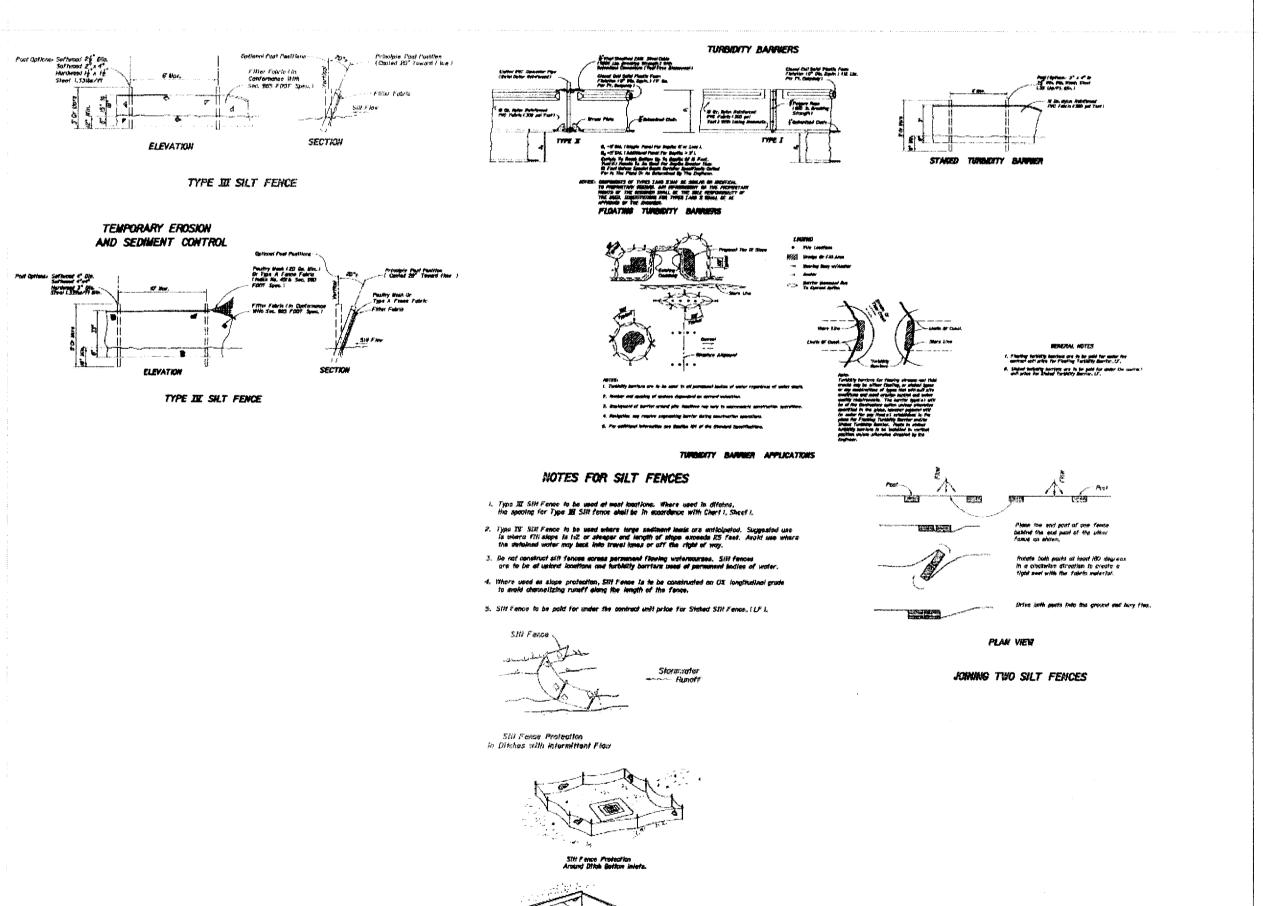

s/041107/041107_C/dwg/Siteplan/siteplan.dwg

| SCALE: 1" = 20' | DATE: 09-27-05 | DATE: 09-27-05 | DRAWN BY: BDH | CHECKED BY: DMA | DESIGNED BY: DMA | DMA | DESIGNED BY: DMA | D

CONSTRUCTION DEBRIS.

Website: www.carnahan-proctor.com

CARNAHAN · PROCTOR · CROSS, INC.

NAME (RESPONSIBLE AUTHORITY)

CONSULTING ENGINEERS • SURVEYORS • PLANNERS

© 6101 WEST ATLANTIC BOULEVARD, MARGATE, FLORIDA 33063

PHONE: 954-972-3959 FAX: 954-972-4178

3931 RCA BOULEVARD, SUITE 3114, PALM BEACH GARDENS, FLORIDA 33410

PHONE: 561-799-5515 FAX: 561-799-5643

CERT. OF AUTH. # LB2936

FILE NO. 040314

POLLUTION PREVENTION PLAI SR 7, COCONUT CREEK D.M. AMBROSE FL. REG. NO. 12831

S:\040314\040314_C\dwg\040314_PPP.dwg, PPP, 6/8/2006 11:18:04 AM, KIP6000.pc3, user defin