

FL #16,567
seal

3201 griffin road suite 202
for lauderdale, fl 33312
(954) 961-7675
(954) 961-7685 fax
mail@bgarchitecture.com

ALL RIGHTS RESERVED. THIS DOCUMENT OR PARTS
THEREOF MAY NOT BE REPRODUCED IN ANY FORM
WITHOUT PERMISSION.

copyright © 2004

DRC COMMENTS
9-22-04


R E V I S I O N S

RETAIL CENTER
AT WINSTON PARK
LYONS ROAD & SAWGRASS EXPRESSWAY
CITY OF COCONUT CREEK, FLORIDA

DATE: 08-23-04 COMM: 040811

DESIGNED CVG DRAWN MS / CVG CHECKED CVG

FLOOR PLAN
2ND SUBMITTAL
AA # 2600080

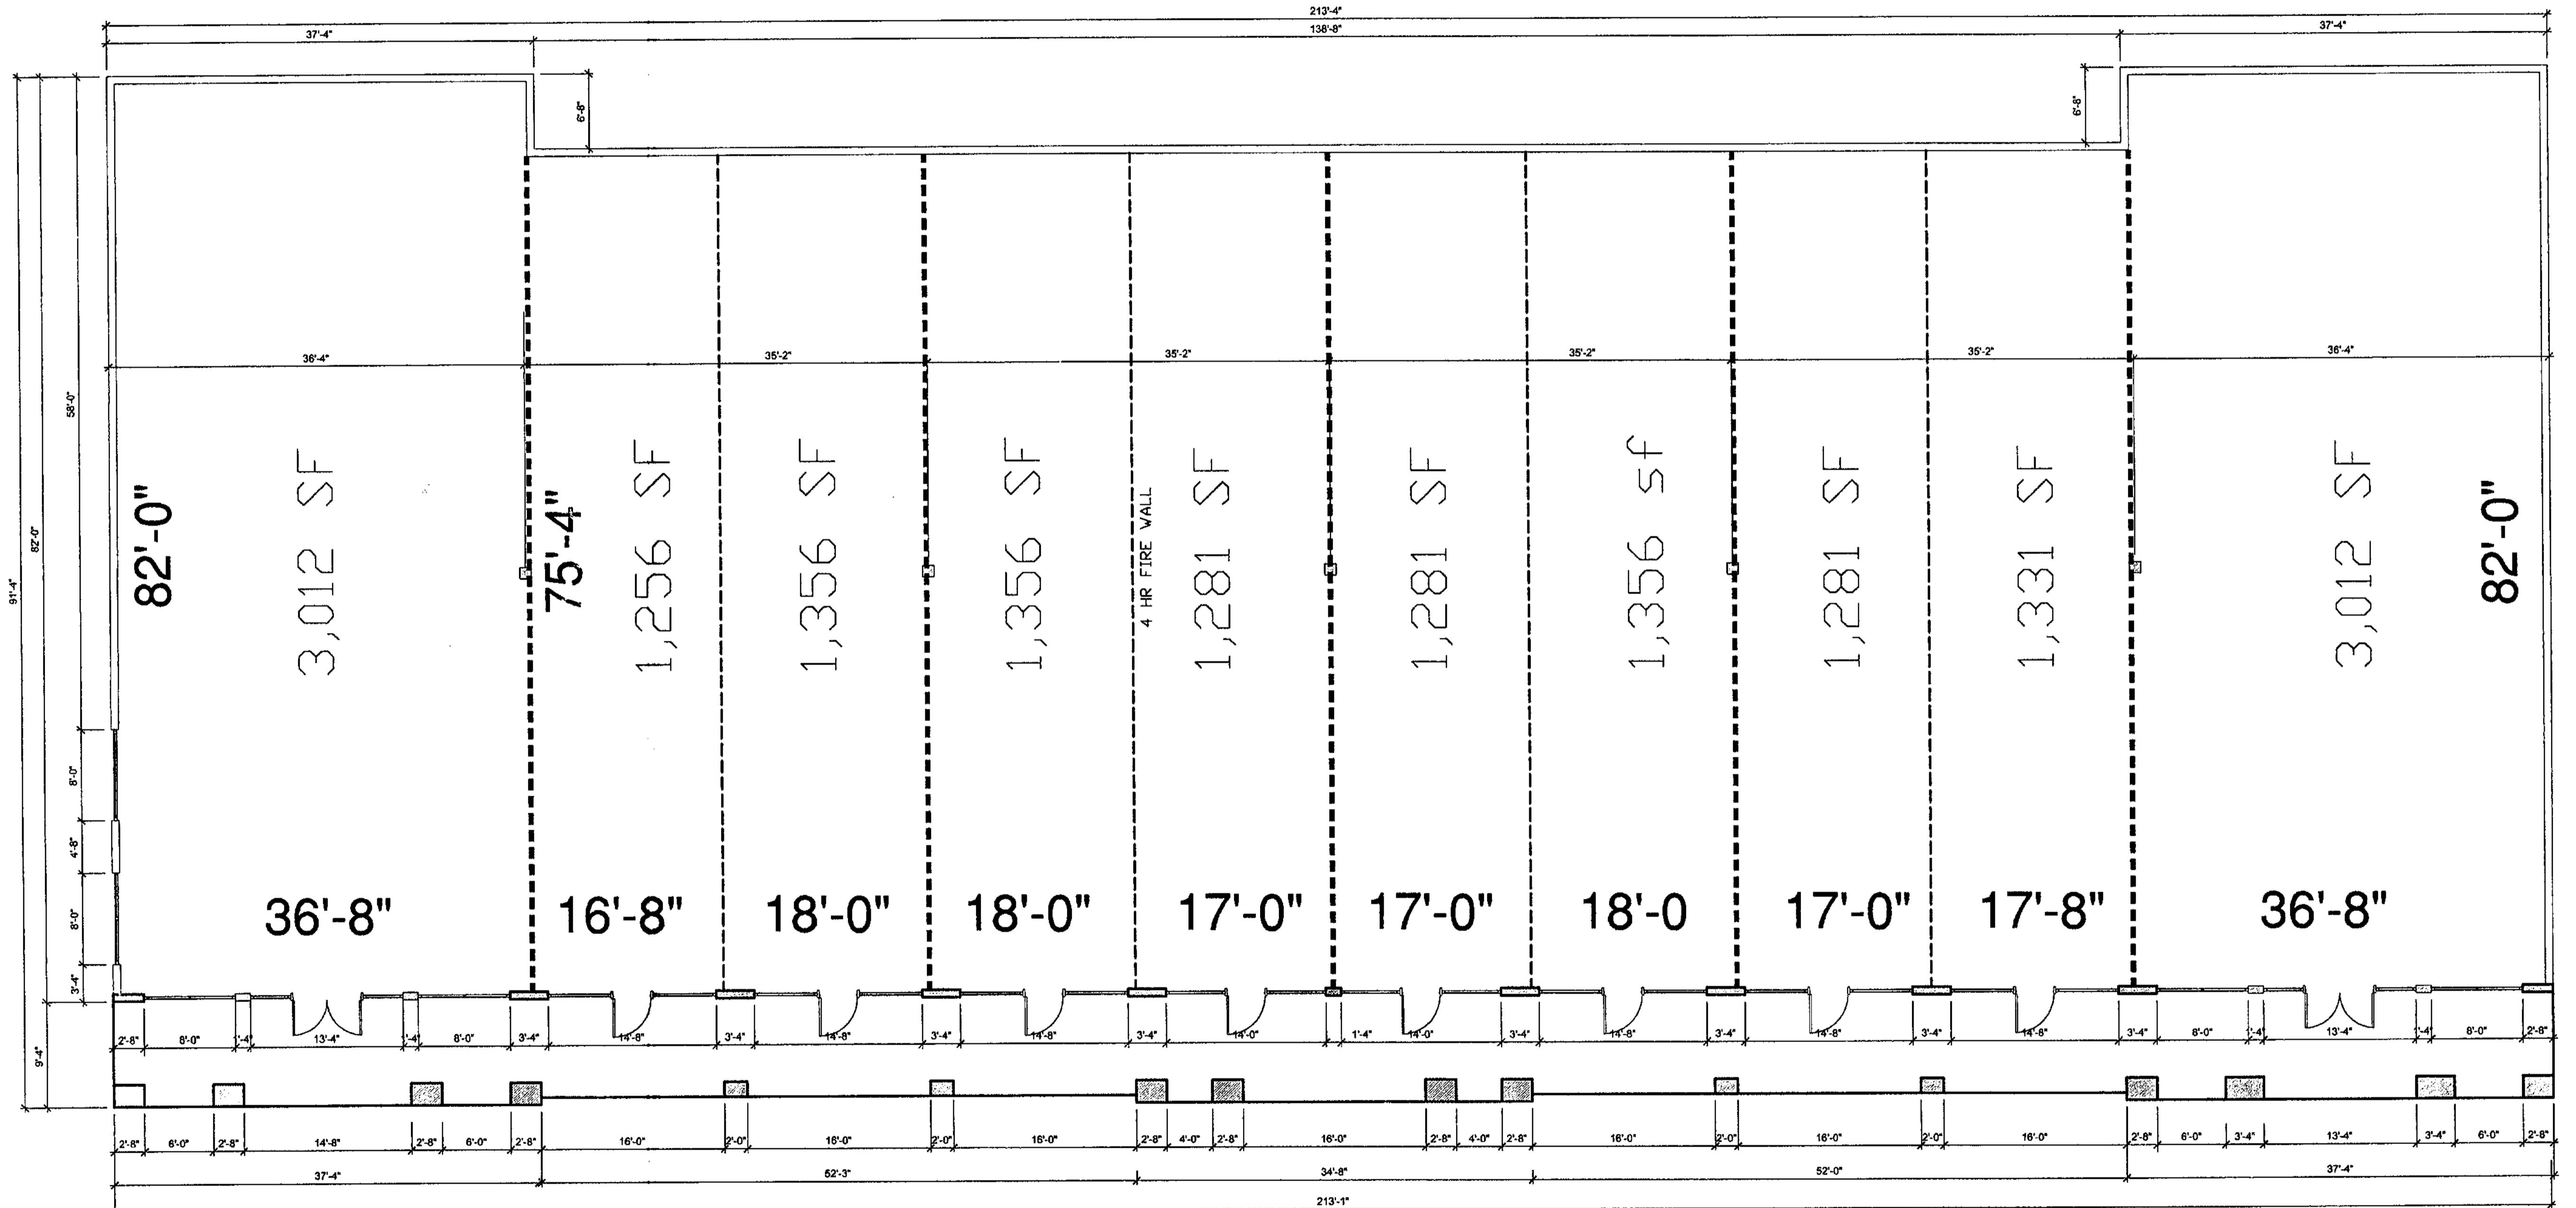

A-2.1

FLOOR PLAN

SCALE: 1/8" = 1'-0"

1
A-2.1

