


SOUTH ELEVATION



3M 3635-222
Dualtone Perforated Vinyl
black/white - VINYL
On Faces

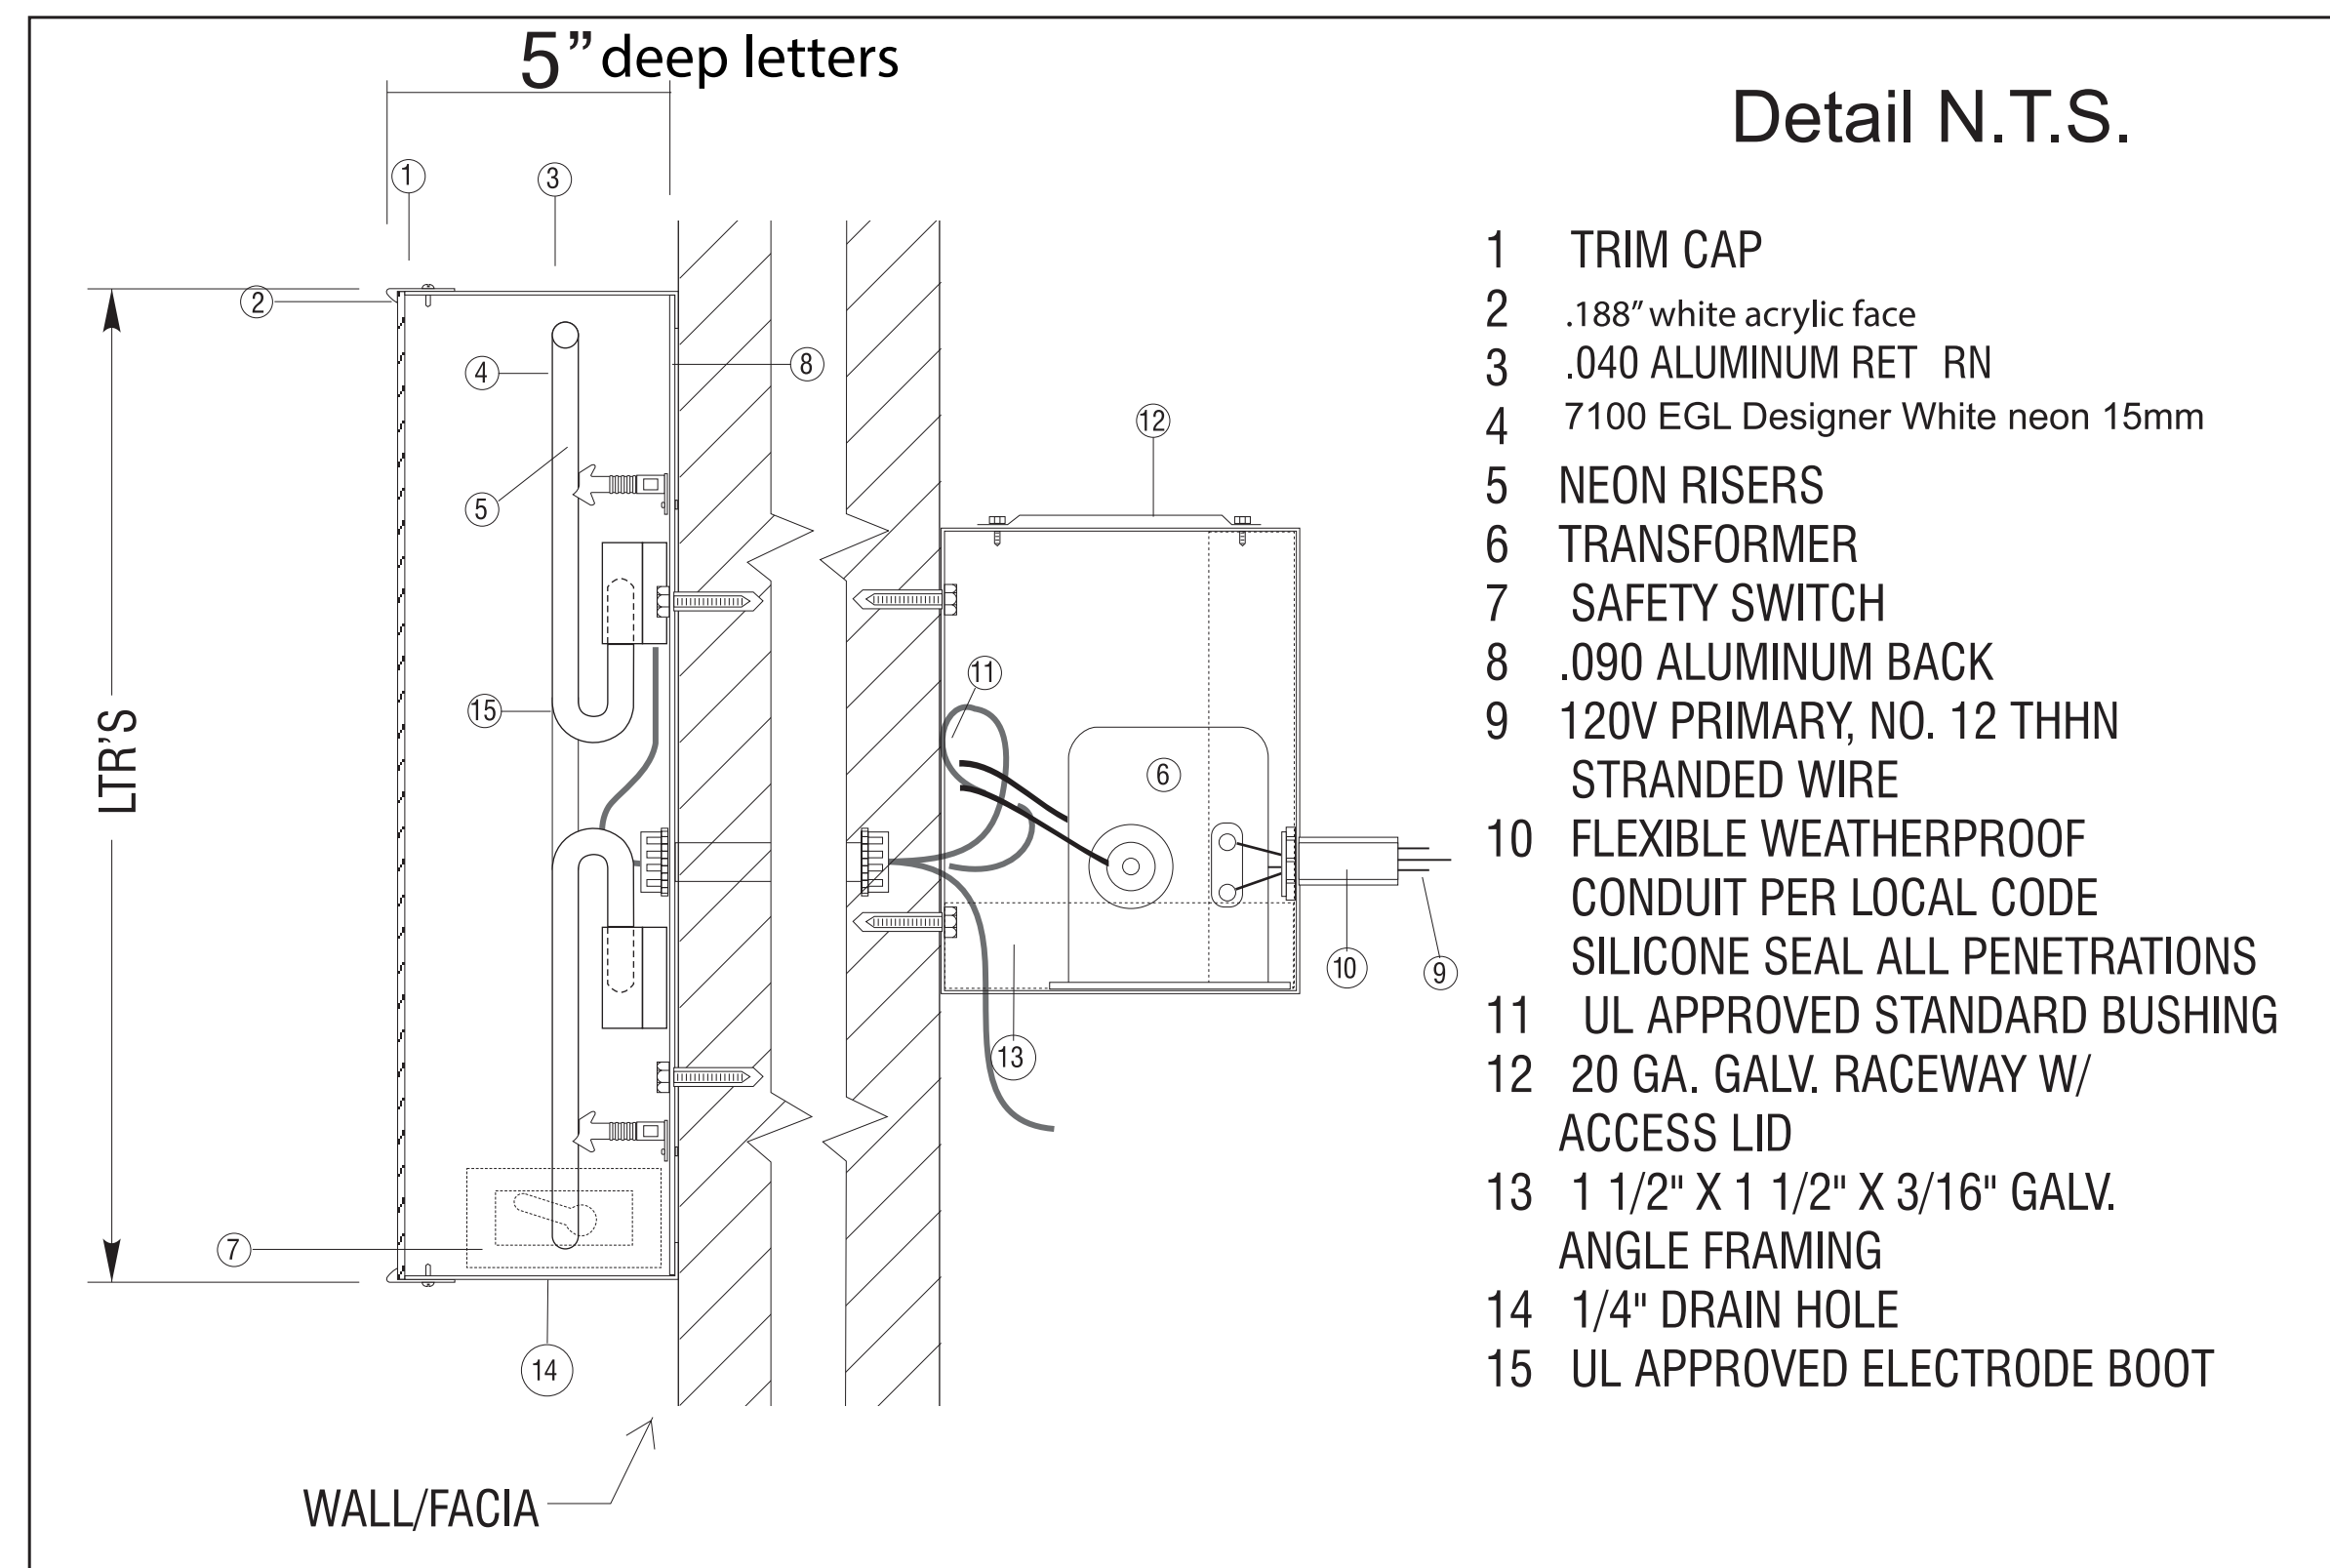

Note: Amerco Real Estate Co. owns entire facility shown UHAUL is the operator of the entire facility shown



INITIALS: _____
DATE: _____

PROFESSIONAL SEAL:

ARCHITECT LOGO:

AMERCO
REAL ESTATE COMPANY

CONSTRUCTION DEPARTMENT
2737 NORTH CENTRAL AVENUE
PHOENIX, ARIZONA 85004

P: (602) 263-6502
F: (602) 277-1026

SITE ADDRESS:
COCONUT CREEK
5431 JOHNSON RD
COCONUT CREEK, FL

SHEET CONTENTS:

788028

DRAWN: JH
CHECKED: _____

DATE: 9-23-14
rev. 12-22-14