

I:\Projects\2014\14079 D R Horton Headquarters\A4.0_plan.dwg, A4.1, 9/22/2014 10:44:40 AM, Copyright Kenneth R. Carlson - Architect, P.A., 2014



1
A4.1

SECOND FLOOR PLAN

1/8" = 1'-0"

TOTAL AREA SECOND FLOOR BUILDING #3 AND #4 = 11,520 SF

0 4' 8' 16'
SCALE: 1/8" = 1'-0"

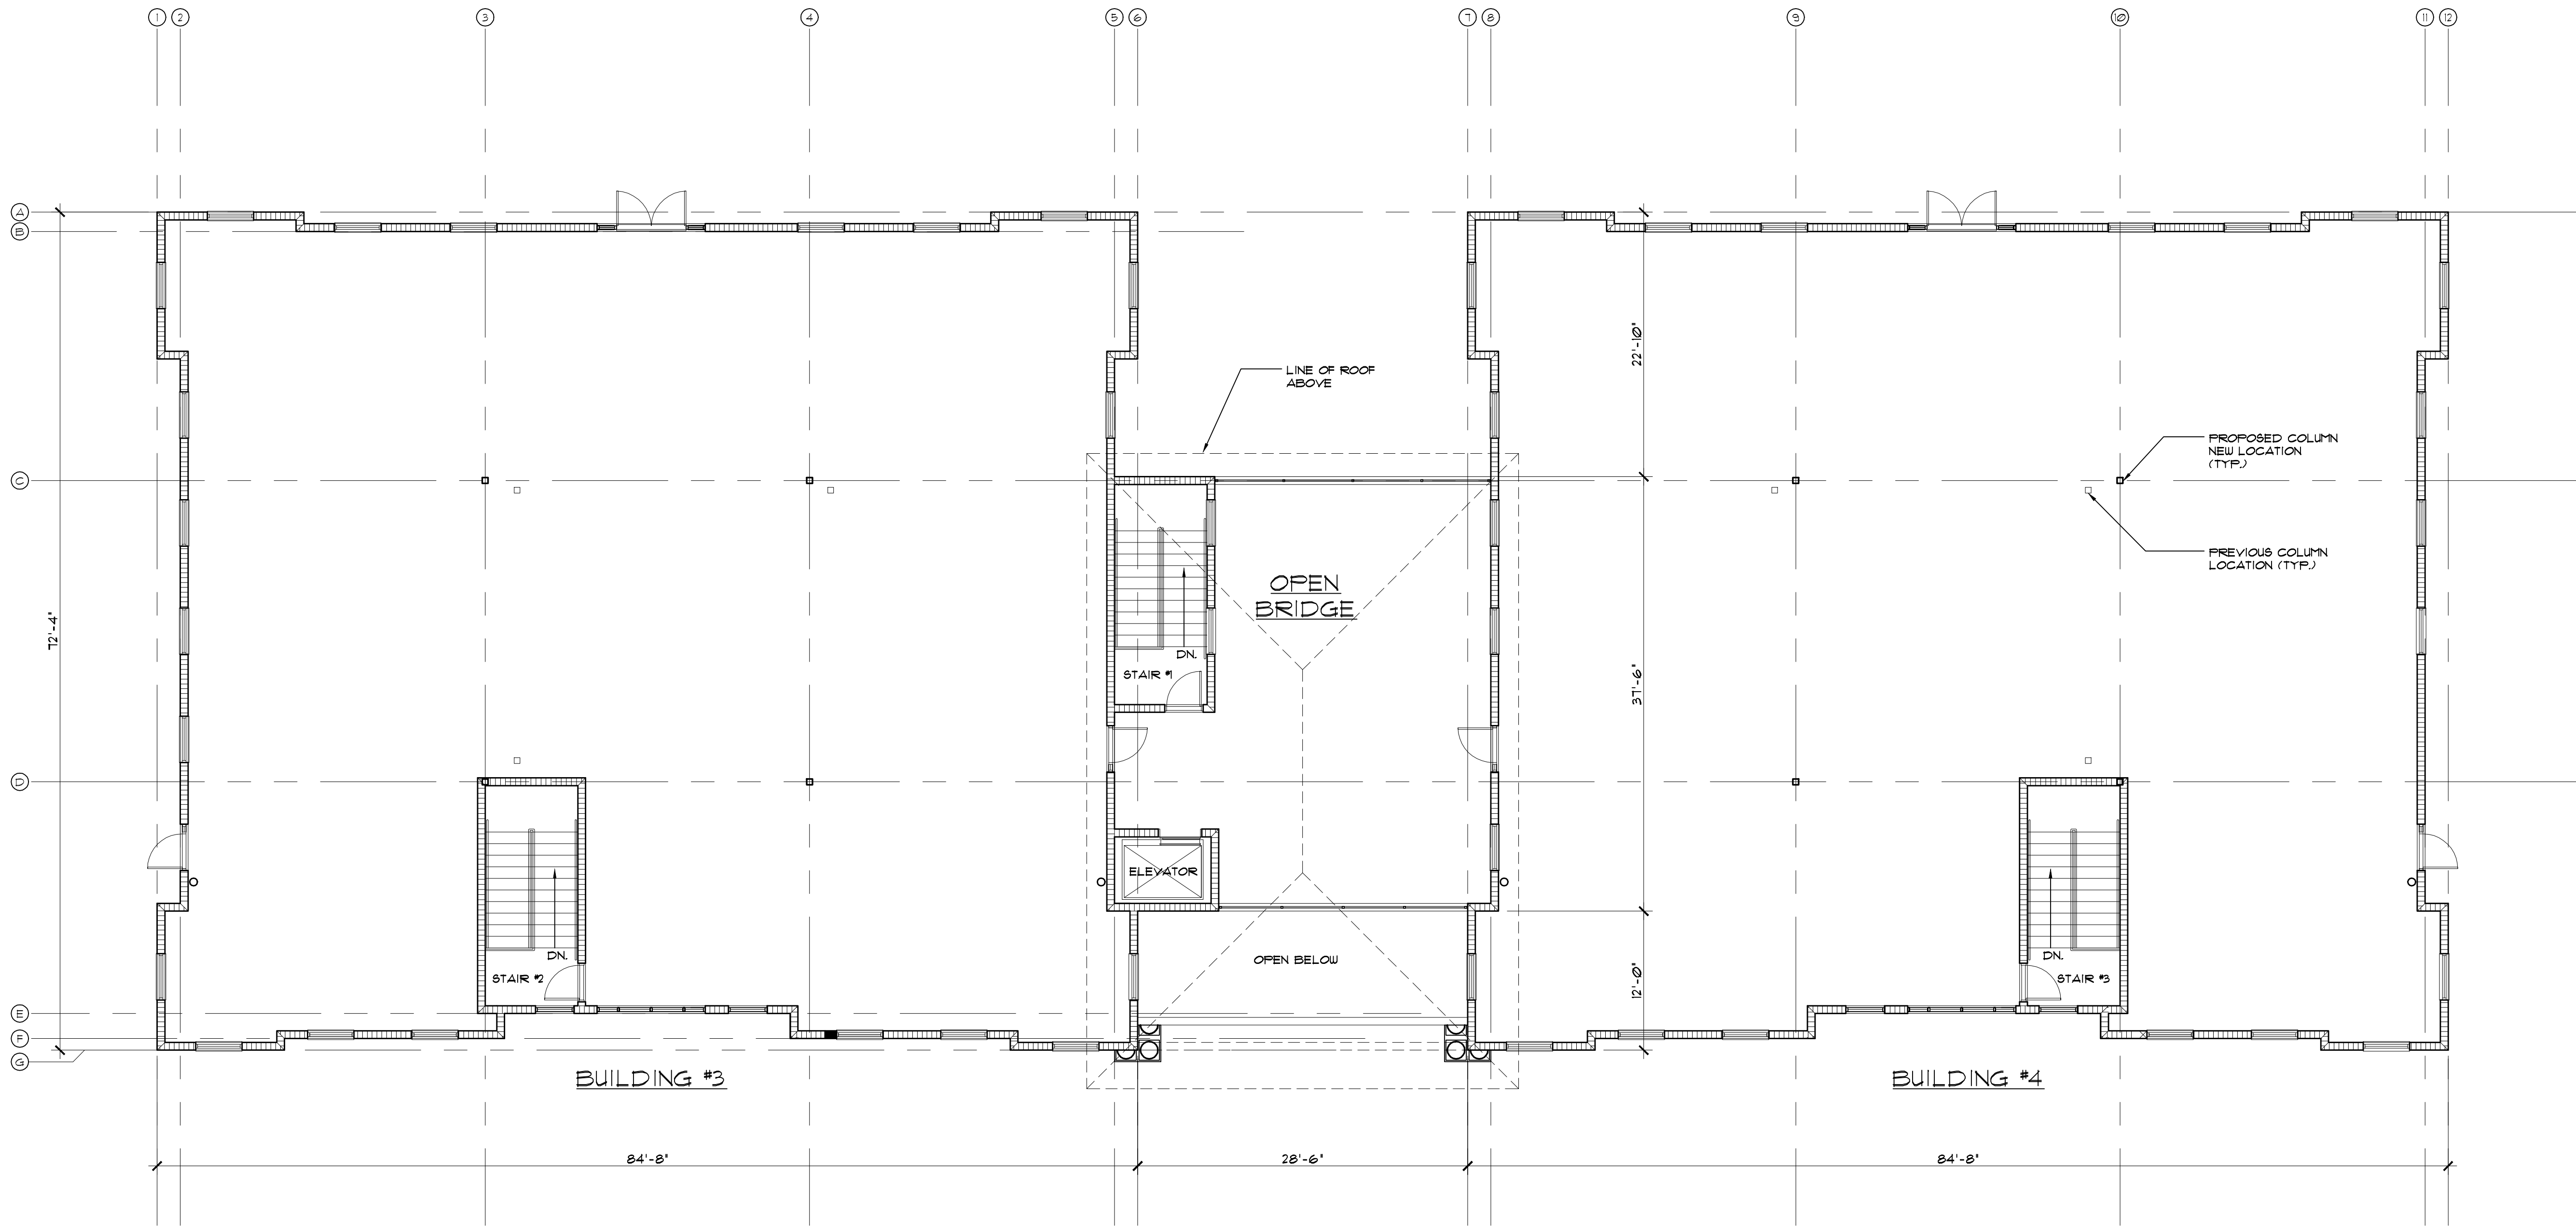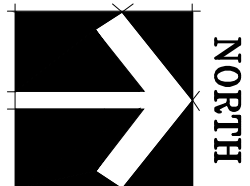

KENNETH R. CARLSON - ARCHITECT, P.A.

1002 E. NEWPORT CENTER DR. SUITE 101
DEERFIELD BEACH, FLORIDA 33442 AA 000878
PH. (954) 421 - 8848 FAX (954) 421 - 9929
e-mail: krc@kenrclson.com

Revisions:

DRAWN BY: RCO
CHECKED BY: KRC
DATE: 08/07/14
SCALE: 1/8"
PROJECT #: 14079
CADD FILE: A4.1

KENNETH R. CARLSON

AR 12546

SHEET OF

A4.1

PAGE OF

D.R. HORTON HEADQUARTERS

SAUGRASS BOULEVARD
COCONUT CREEK, FLORIDA 33---