


APPROVED MONUMENT SIGN LOCATIONS, SEE DETAIL 'A' TO THE RIGHT

DETAIL 'A'

SCALE: 1" = 20'-0"

(NOTE: INFORMATION OBTAINED FOR THIS DETAIL DERIVS BACKGROUND INFORMATION FROM THE APPROVED LANDSCAPING PLAN BY THE CITY OF COCONUT CREEK FOR SIMONTON COURT PREPARED BY CAULFIELD AND WHEELER, INC.)

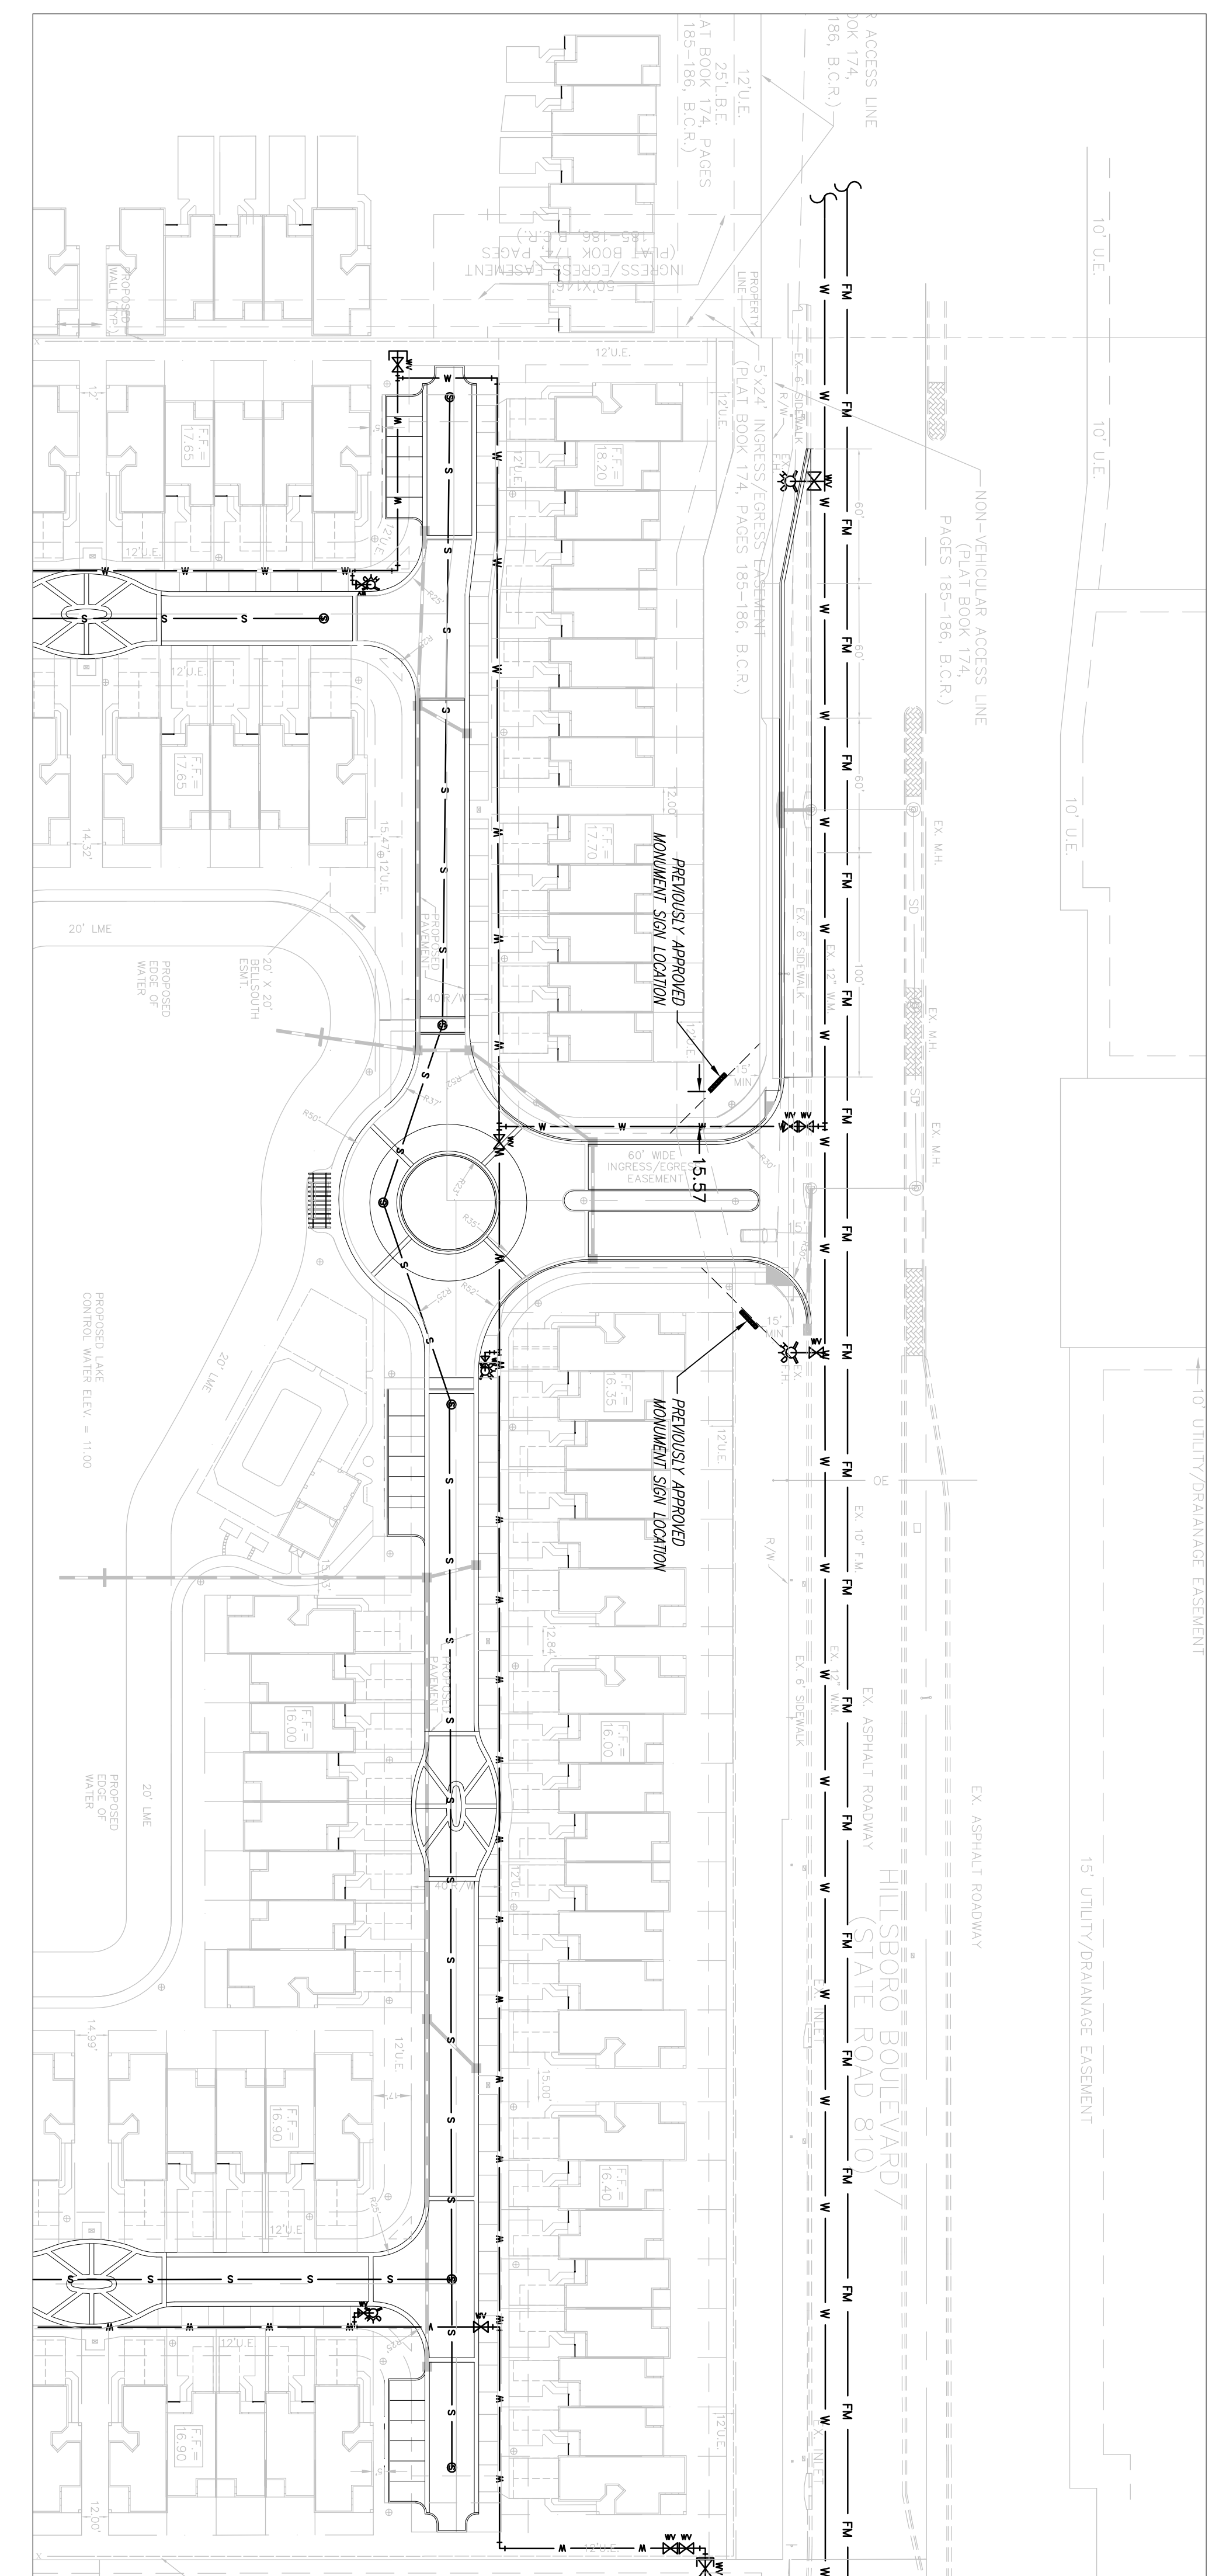


MONUMENT SIGNS WITHIN UTILITIES PLAN

SCALE: 1" = 50'-0"

(NOTE: INFORMATION OBTAINED FOR THIS DETAIL DERIVS BACKGROUND INFORMATION FROM THE APPROVED UTILITIES PLAN BY THE CITY OF COCONUT CREEK FOR SIMONTON COURT PREPARED BY CAULFIELD AND WHEELER, INC.)

GRAPHIC SCALE

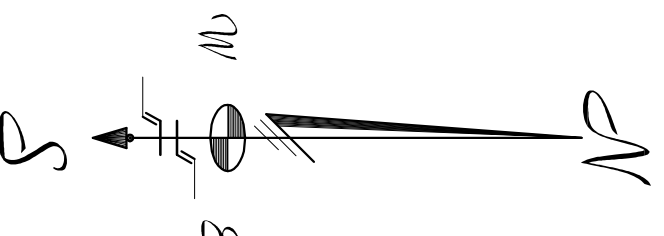

**SIMONTON COURT
SITE PLAN
MODIFICATION
COCONUT CREEK, FL SEC.05-43-42**

*Schuelke
Shelkin &
Associates, Inc.*
LAND SURVEYORS
CIVIL ENGINEERS
LAND PLANNERS
LB#87
CA#87
3240 COPPOLEMAN WAY
PALM BEACH, FL 33405
TEL: (561)652-2700
FAX: (561)652-8284

Date	Revisions	By
9/27	REVISION #1 PER LTO	J.T.
10/30	REVISION #2 PER LTO	J.T.
02/12	CITY COMMENTS M.G.	M.G.
02/27/14	REVISION #4 PER CITY COMMENTS M.G.	M.G.

Drawn By: M.D. Date: 10/29/13
Checked By: J.C.T. Date: 10/29/13
Order No. 201304 PR. N/A
Drawing Status:
By: JOHN C. TELLO, P.E.
PROJECT MANAGER
Registered Engineer No. 71587
State of Florida
NOTE: Authentic copies of this drawing will bear the raised seal of the Official Professional Engineer or Professional Land Surveyor.
Scale: 1" = 50'
Title No. B-1918
Dwg. No. SP-2
SHEET 2 OF 4