



**ENTRY SIGN ELEVATION**

SCALE: 1/2" = 1'-0"

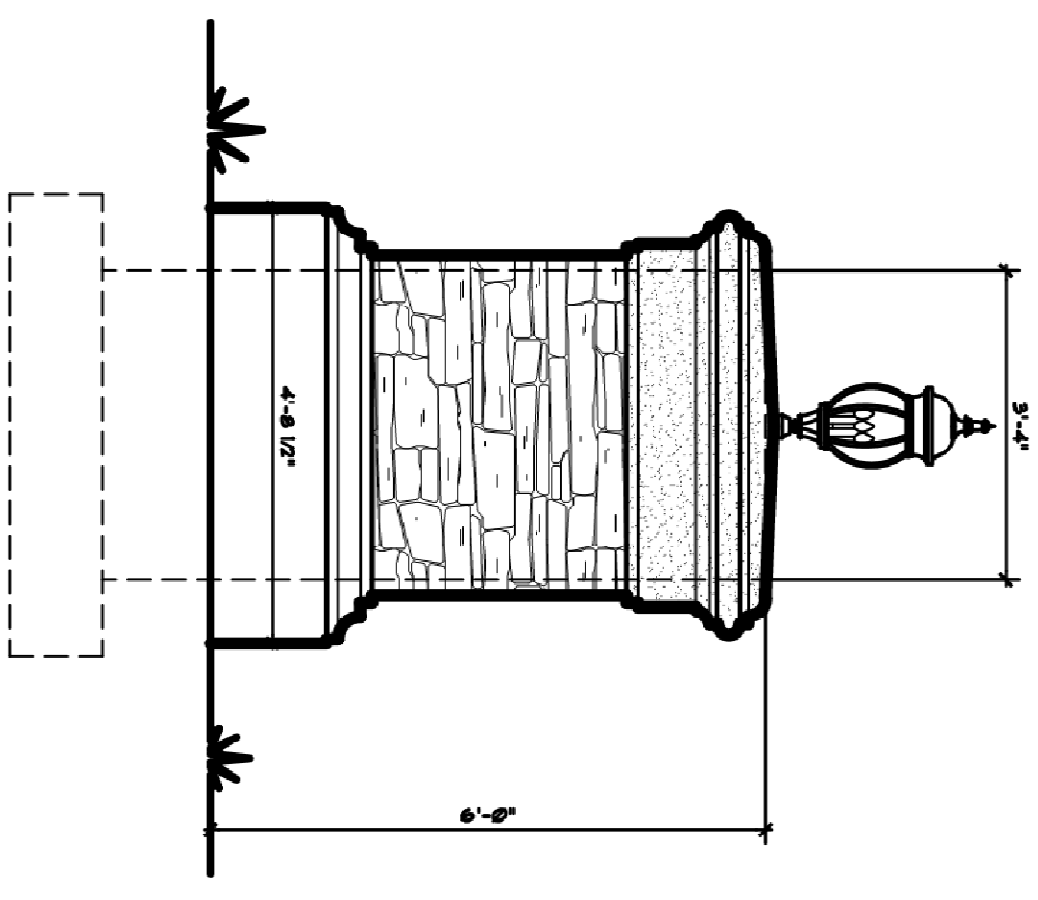

**COLUMN ELEVATION**

SCALE: 1/2" = 1'-0"

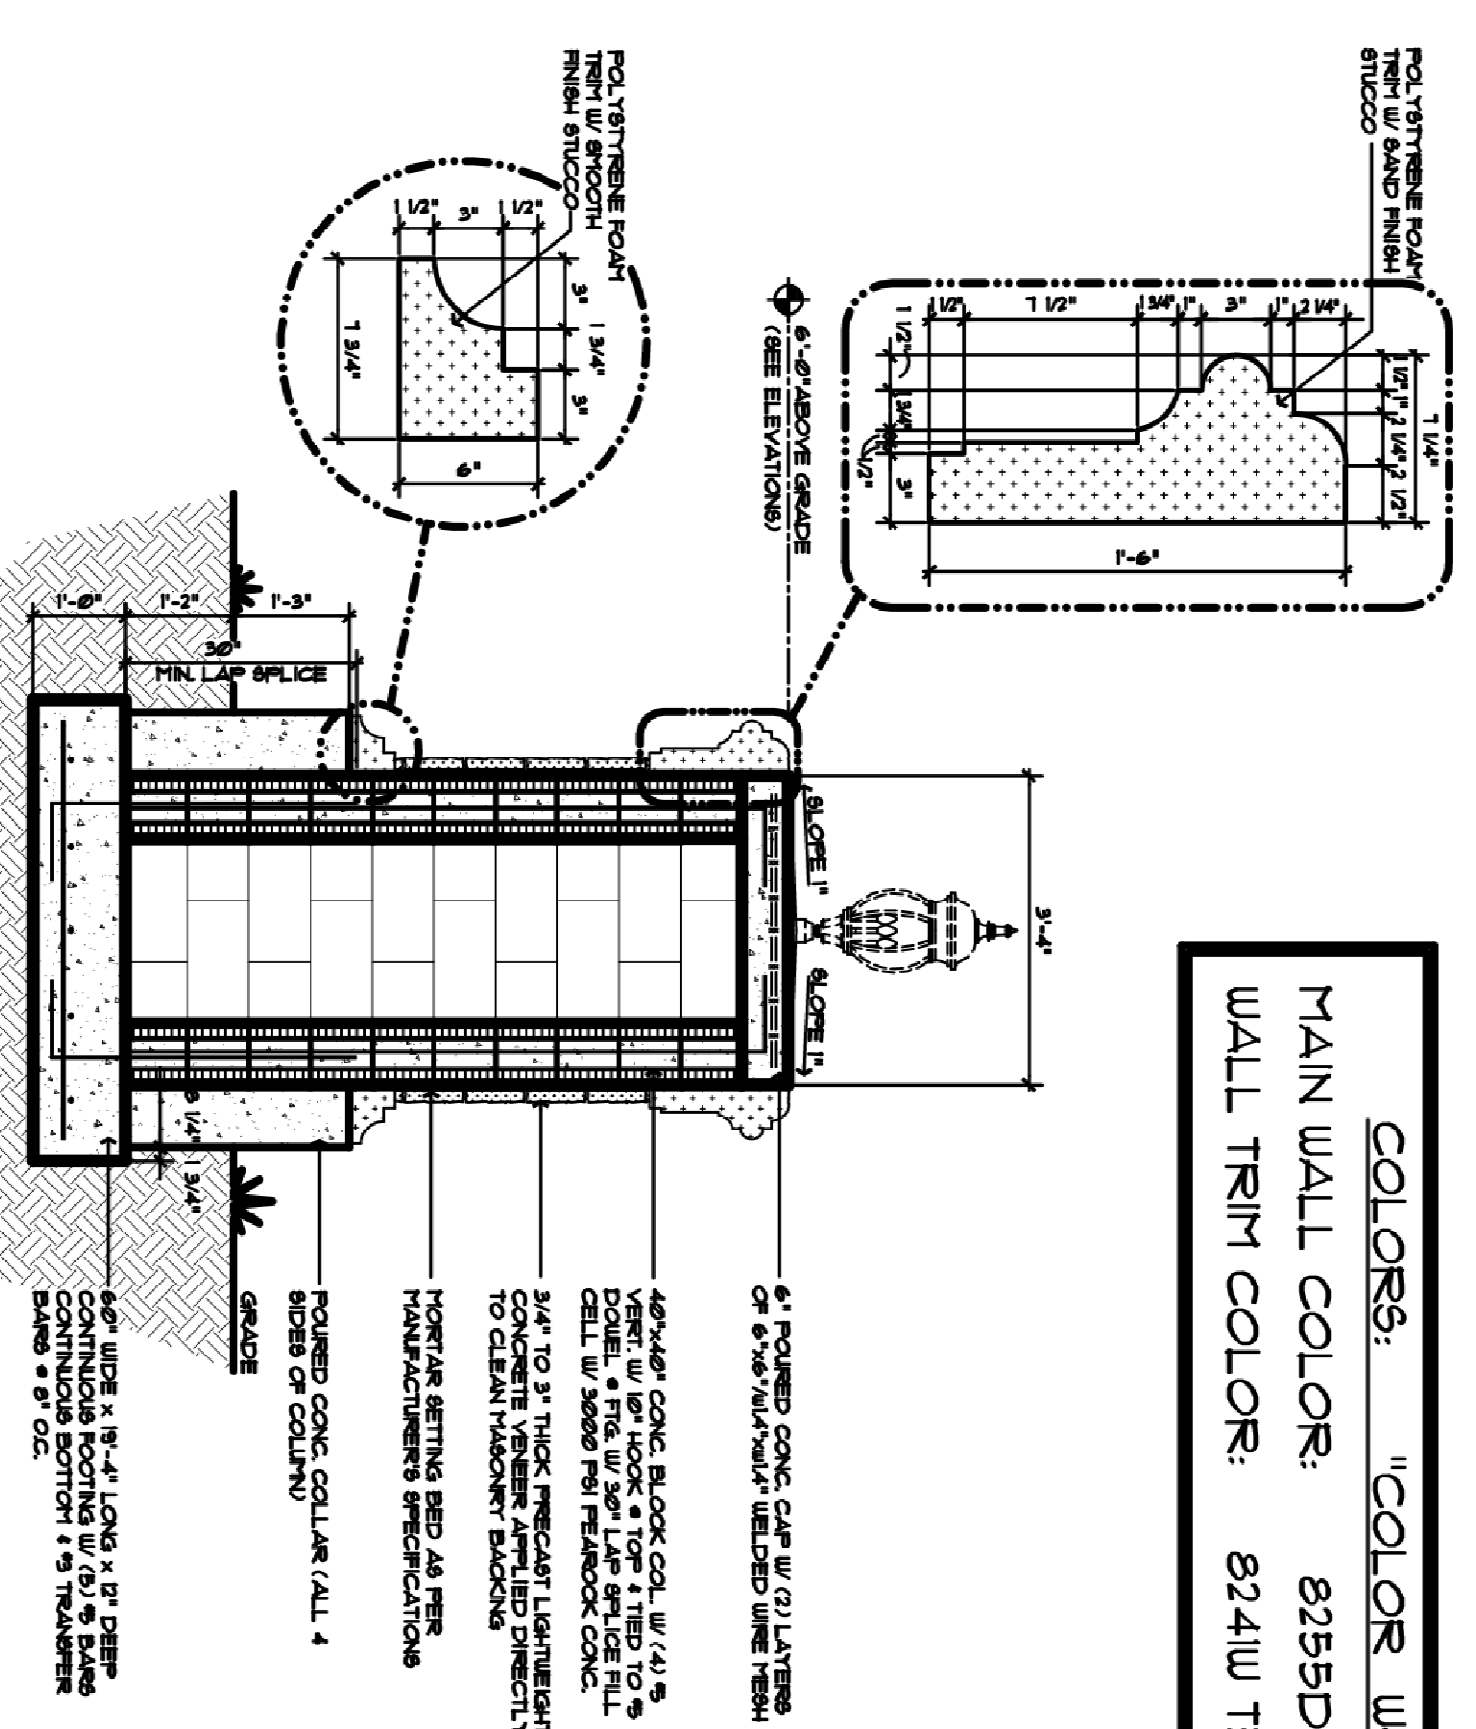

**COLUMN SECTION**


SCALE: 1/2" = 1'-0"

**COLORS: "COLOR WHEEL"**  
**MAIN WALL COLOR: 825BD JAMOCHA**  
**WALL TRIM COLOR: 824IU TENDERFOOT**

*Schuelbke*  
*Shickin &*  
*Associates, Inc.*  
 LAND SURVEYORS  
 CIVIL ENGINEERS  
 LAND PLANNERS  
 LB#87 CA#87  
 3240 COPPOLEPP WAY  
 APOBANK, FL 32025  
 TEL: (305)652-7010  
 FAX: (305)652-8284


Date	Remarks	By
9/27	REVISION #1 PER 1.0	J.T.C.
10/30	REVISION #2 PER 1.1	J.T.C.
02/12	CITY COMMENTS	M.G.

**SIMONTON COURT**  
**SITE PLAN**  
**MODIFICATION**  
**COCONUT CREEK, FL SEC.05-43-42**

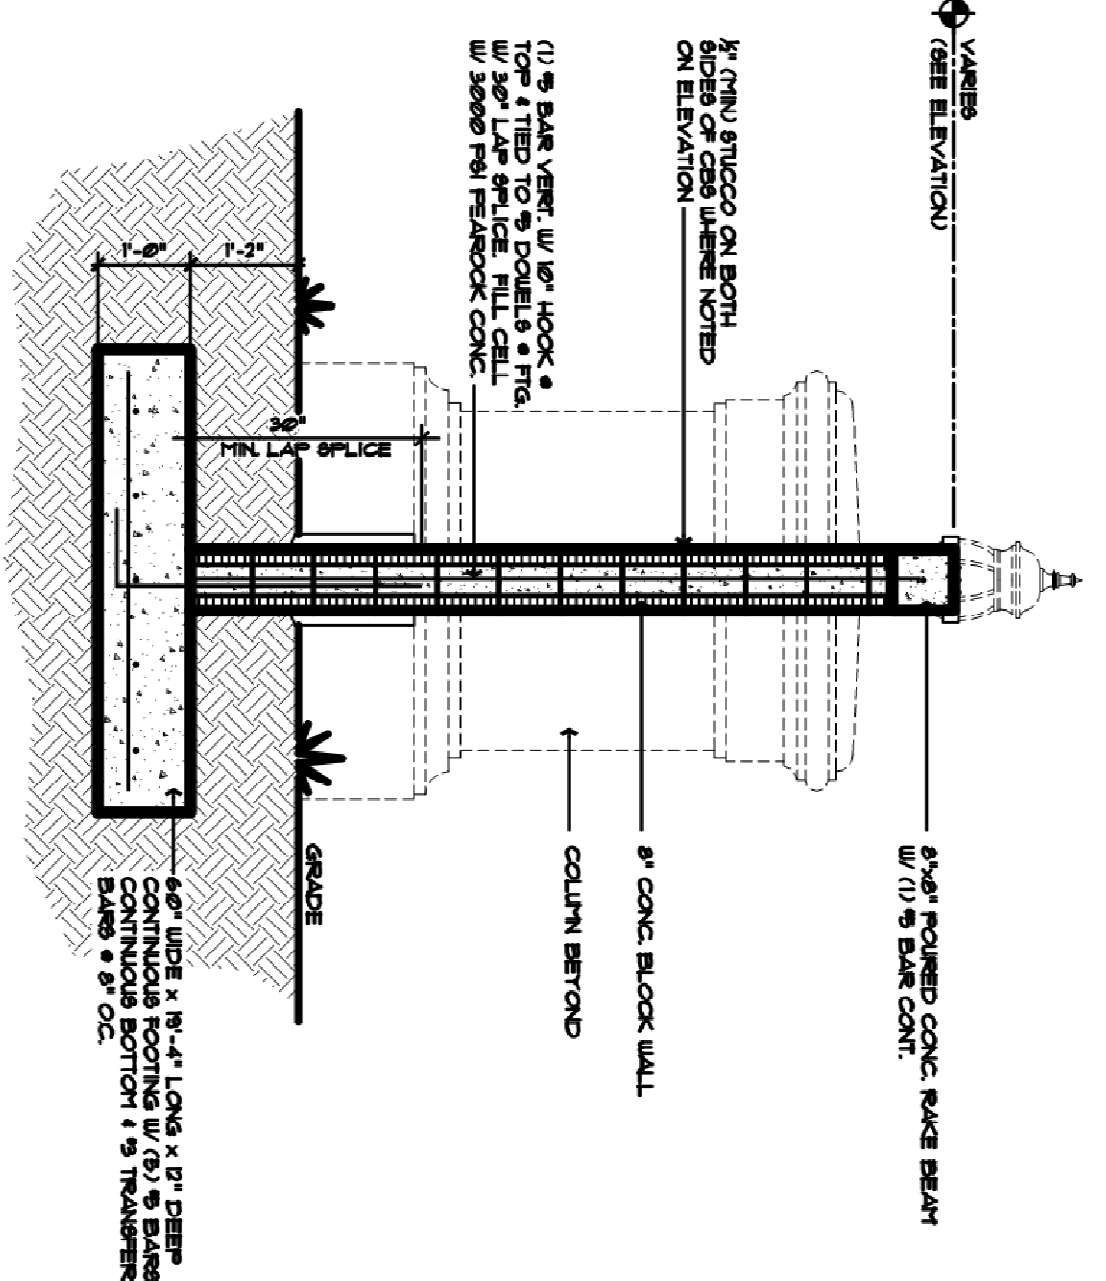

**SIGN WALL SECTION**

SCALE: 1/2" = 1'-0"

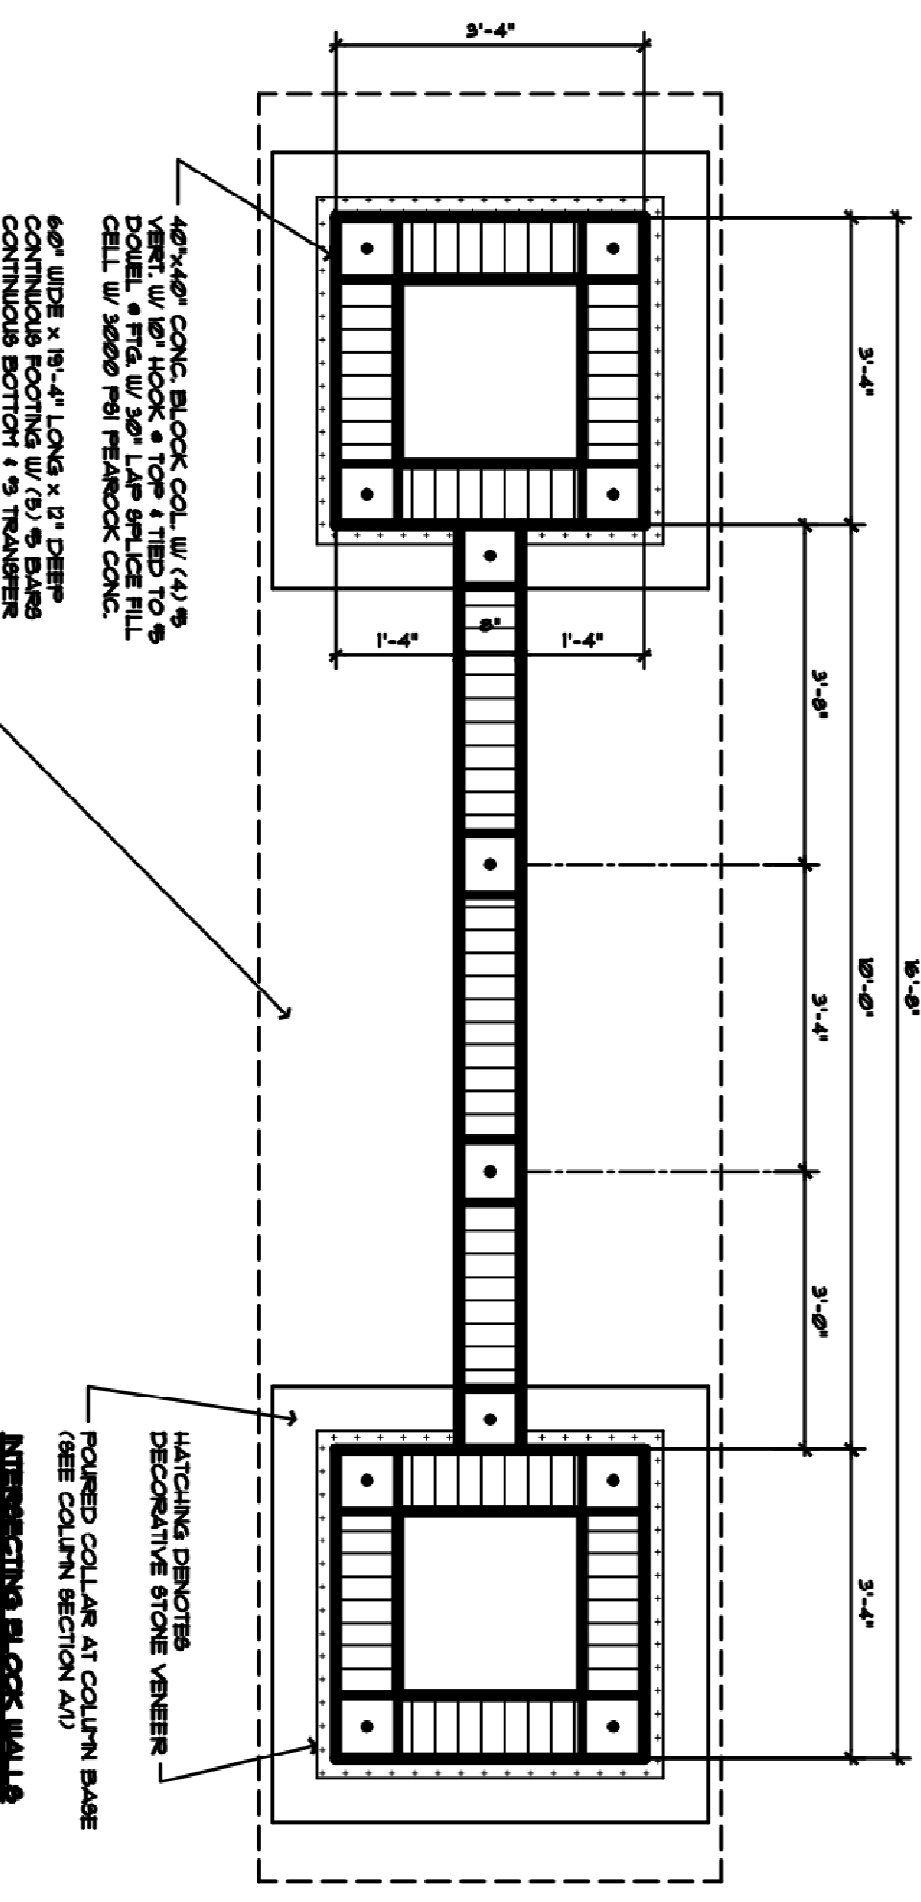

**FOUNDATION / FLOOR PLAN**

SCALE: 1/2" = 1'-0"

Drawn By: M.D. Date: 10/29/13  
 Checked By: J.C.T. Date: 10/29/13  
 Order No. 201304 33. N/A  
 Drawing Status:  
 By: JOHN C. TELLA, P.E.  
 PROJECT MANAGER  
 Registered Engineer No. 71587  
 State of Florida  
 NOTE: All other copies of this drawing will bear the noted seal of the Issuing Professional Engineer or Professional Land Surveyor.  
 Scale: As Noted  
 Title No. B-1918  
 Dwg. No. SP-3  
 SHEET 3 OF 4