


# SITE PLAN

# Simonton Court

Coconut Creek Florida

### SITE LOCATION

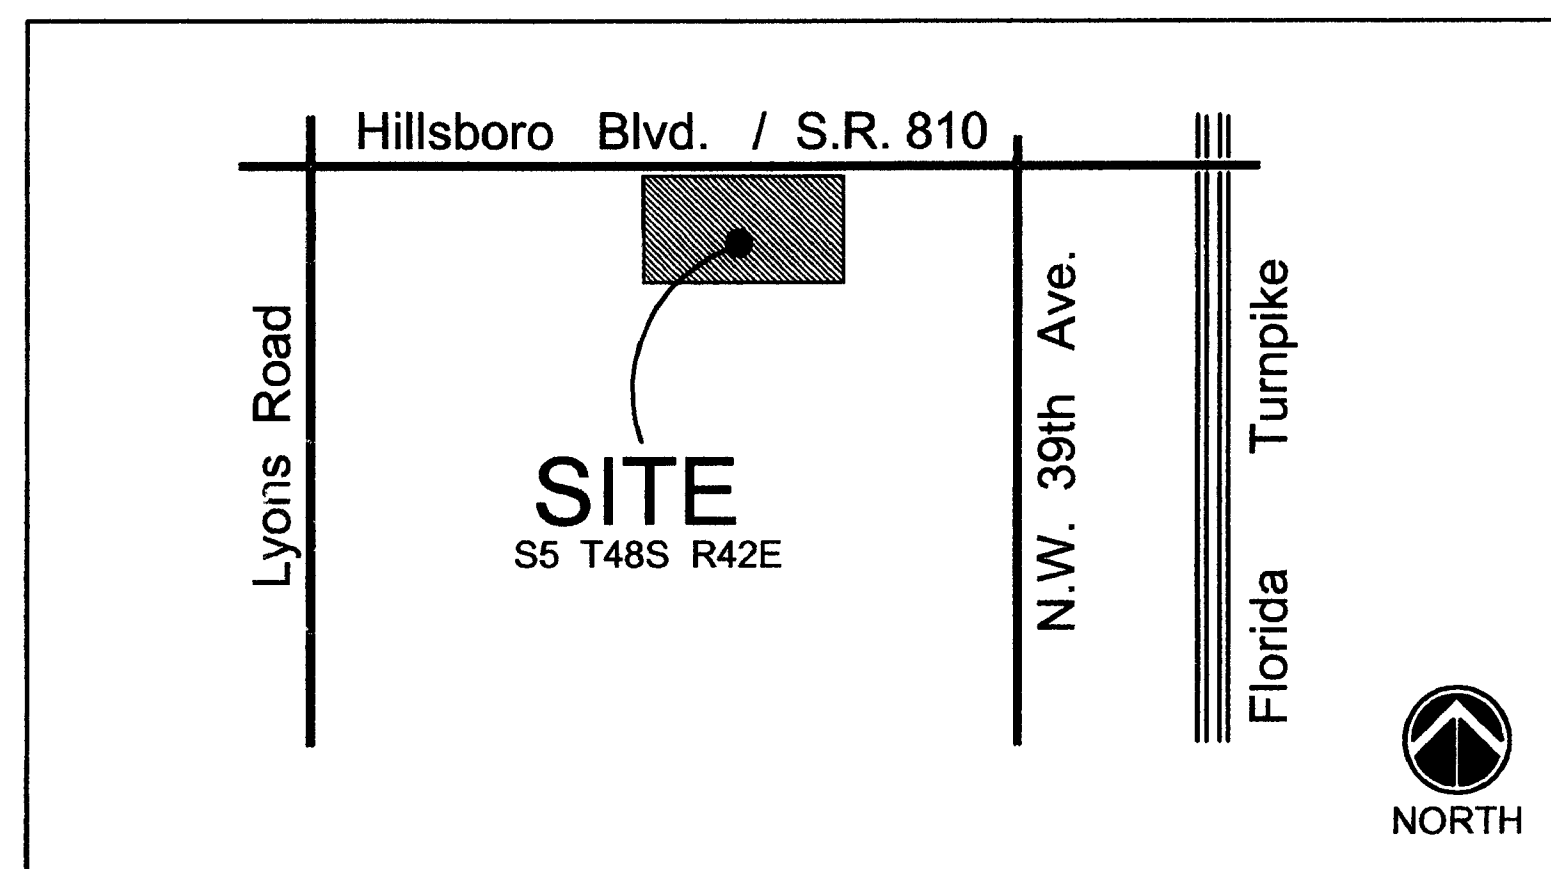

### DRAWING INDEX

SHEET NO.	SHEET TITLE
COV	Cover Sheet
SP-1	Site Plan
SP-2	Site Geometry Plan
SP-3	Sales Site Plan
1	Survey
077-MP-04	Simonton Court Plat
A-1	Building 1 Floor Plan
A-2	Building 1 Elevations
A-3	Building 2 Floor Plan
A-4	Building 2 Elevations
A-5	Buildings 3,9,10,12,17,& 18 Floor Plans
A-6	Buildings 3,9,10,12,17,& 18 Elevations
A-7	Buildings 4,5,6,11,13,14,15,& 16 Floor Plans
A-8	Buildings 4,5,6,11,13,14,15,& 16 Elevations
A-9	Buildings 7,8,19,& 20 Floor Plans
A-10	Buildings 7,8,19,& 20 Elevations
A-11	Units A/B Floor Plans
A-12	Unit C Floor Plans
A-13	Trellis and Sign Details
A-14	Pool House Floor Plan & Elevation
A-15	Elevation Details
E-1	Site Lighting Calculation Plan
LP-1 THRU LP-5	Landscape Plan
LP-6	Landscape Details & Notes
C-1	Conceptual Water Distribution Plan
C-2	Conceptual Sanitary Sewer Plan
C-3	Conceptual Drainage plan
C-4	Conceptual Civil Engineering Details

### DEVELOPMENT TEAM

#### OWNER

Charles and Charlotte Hendrix  
27715 Cartagena Drive  
Boca Raton, FL 33428  
561/482-5164

#### APPLICANT / DEVELOPER

Porten Companies, Inc.  
666 S. Military Trail  
Deerfield Beach, FL 33442  
954/427-1883

#### AGENT

SURVEY / PLANNING / ENGINEERING  
LANDSCAPE ARCHITECTURE

Caulfield & Wheeler, Inc.  
7301A W. Palmetto Park Rd.  
Boca Raton, Florida 33433  
561/392-1991  
fax 561/750-1492  
e-mail cwiassoc.com

#### ARCHITECTURE

J.A.O. Architects & Planners  
3100 Boca Raton Blvd. - Suite 314  
Boca Raton, FL 33431  
561/391-4115

#### PHOTOMETRICS

Hillers Electrical Engineering  
23257 S.R. 7 - Suite 100  
Boca Raton, FL 33428  
561/451-9165

**Approved**  
DATE 01/17/05 BY Debra Veerheide  
PLANNING & ZONING

PER 04/14/05 DRC REVIEW	05/04/05	TMM
PER 3/12/05 DRC REVIEW	3/29/05	TMM
REVISIONS	DATE	BY
FILE NAME 46333E		

**CAULFIELD & WHEELER, INC.**  
CIVIL ENGINEERING, LAND PLANNING,  
LANDSCAPE ARCHITECTURE - SURVEYING  
7301A W. PALMETTO PARK ROAD - SUITE 100A  
BOCA RATON, FLORIDA 33433  
PHONE (561)-392-1991 / FAX (561)-750-1452

**SIMONTON COURT** FLORIDA  
COCONUT CREEK

DATE	01/17/05
DRAWN BY	SET
F.B./ PG.	N/A
SCALE	AS NOTED

**SEP 09 2005**

JOB # 4633  
SHT. NO. **Cov**  
OF - SHEETS

Z:\PROJECTS\04633\_06-48-42\_drawing\cwp\plan\4633.LAND.dwg 1/20/2005 9:06:32 AM IST