


2nd. FLOOR PLAN
SCALE 1/8"=1'-0"

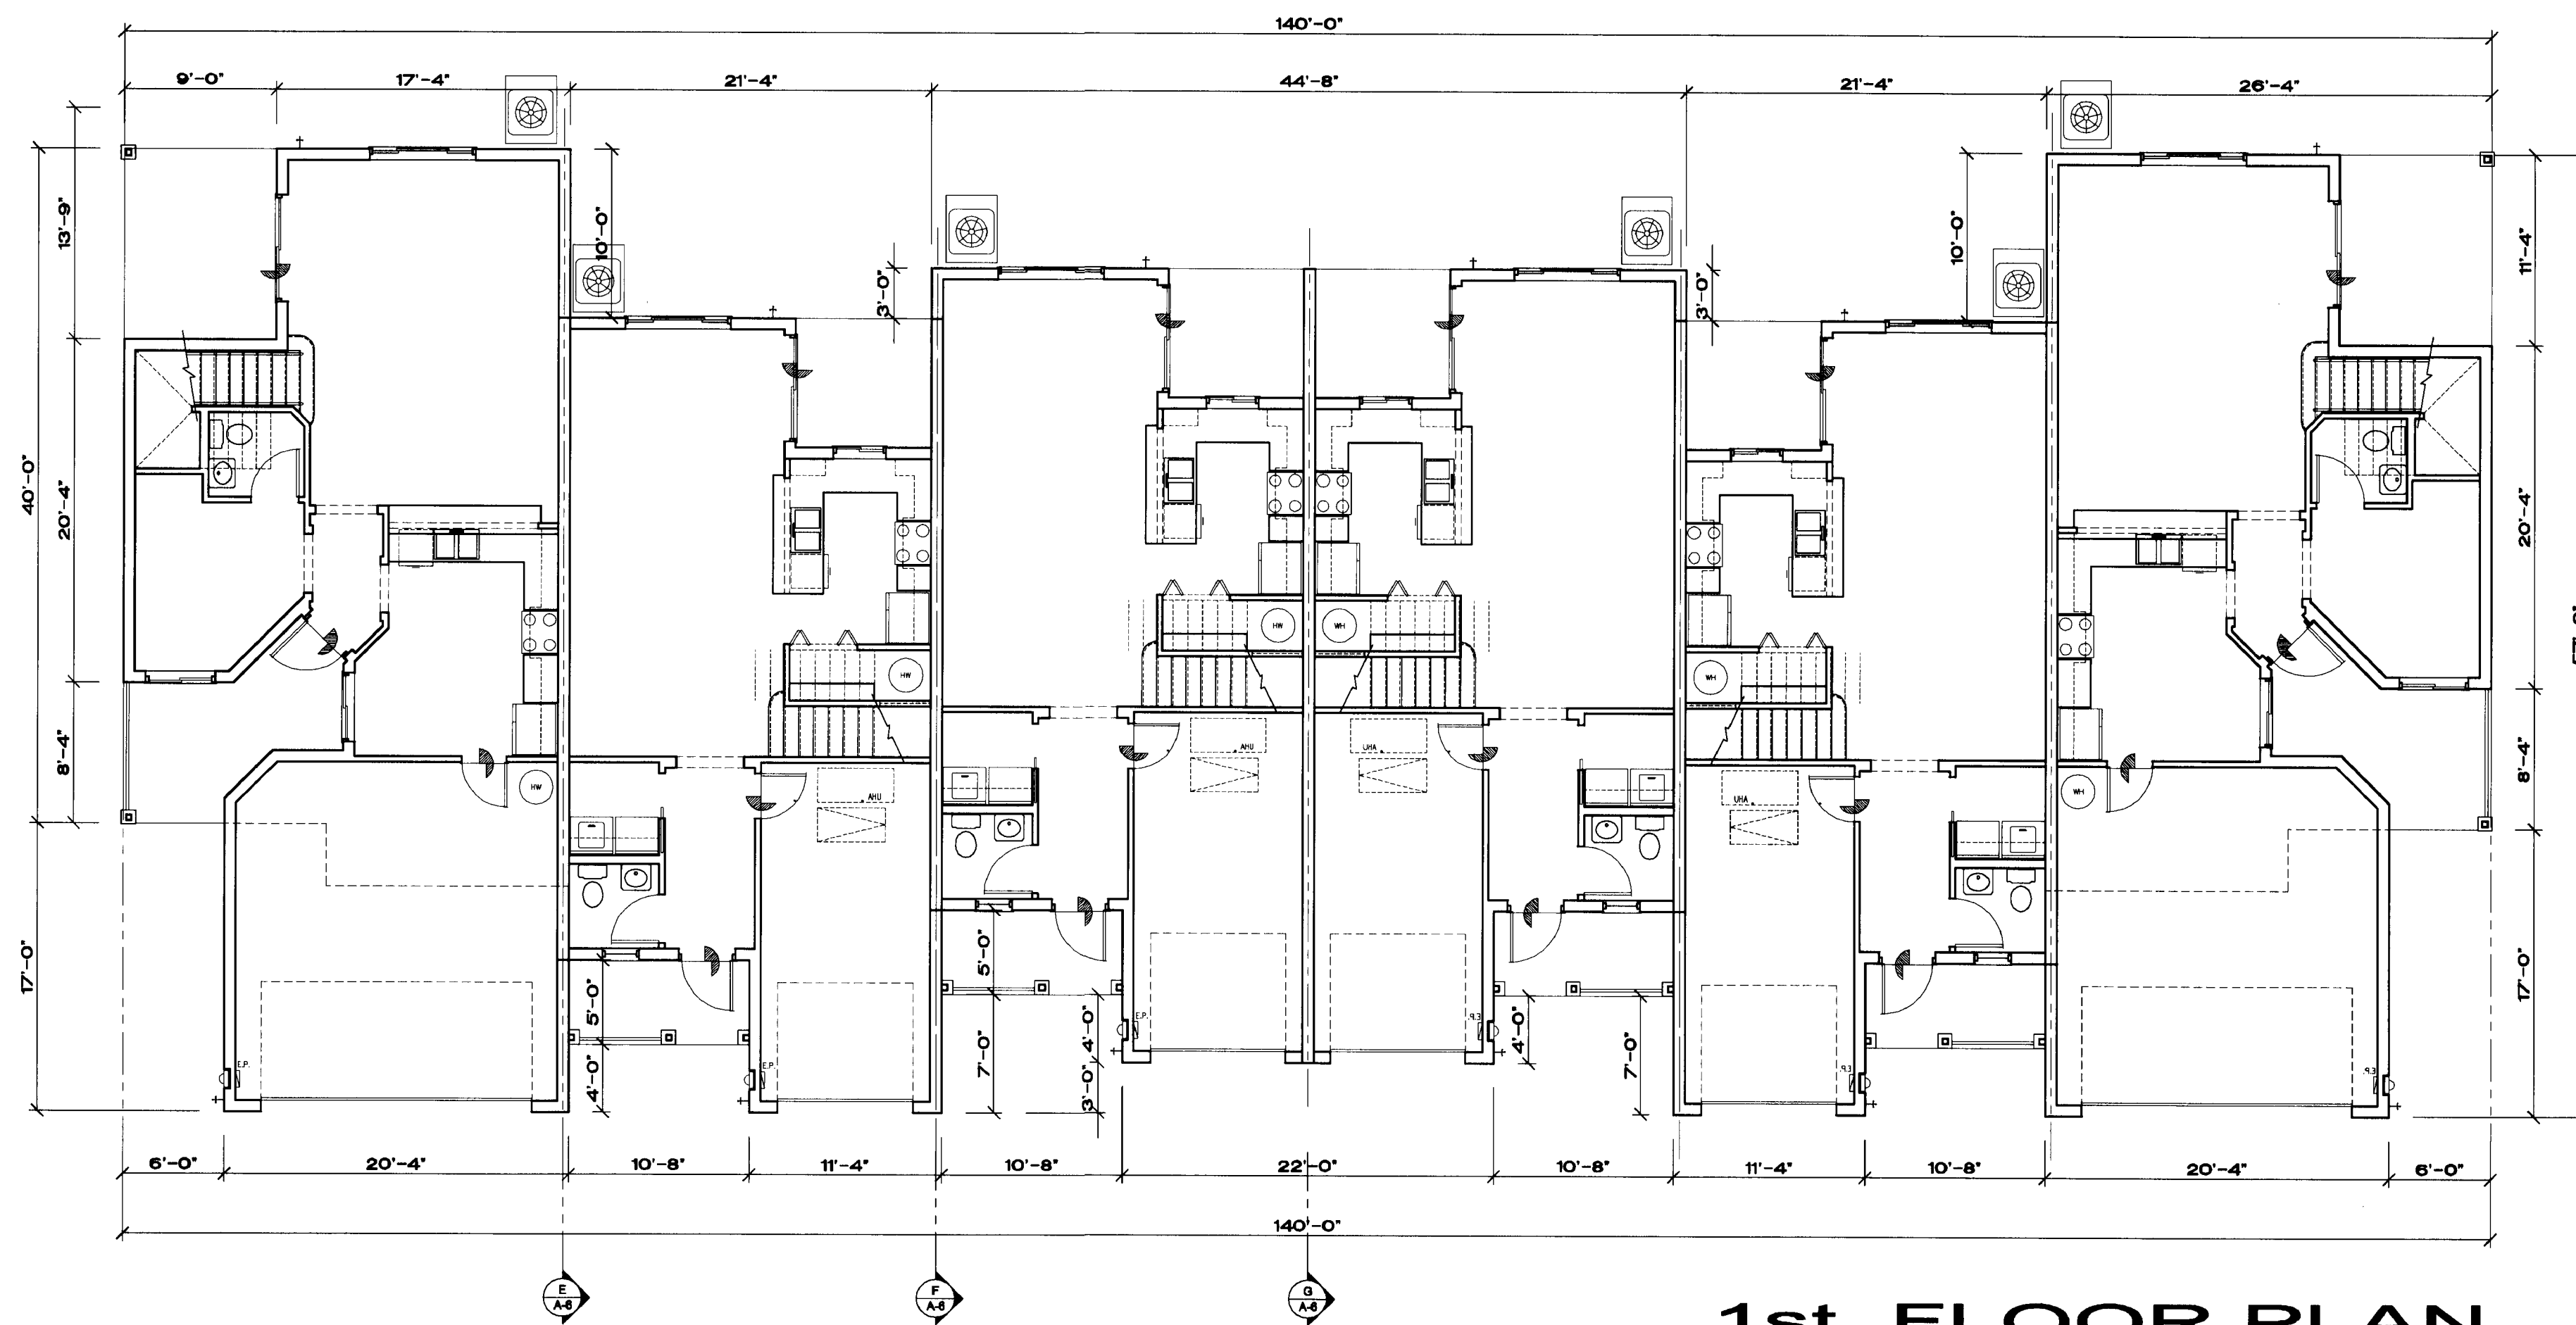


1st. FLOOR PLAN
SCALE 1/8"=1'-0"

BULDINGS 3, 9, 10, 12, 17 & 18
2 STORY RESIDENCE
6 UNITS

PORTEN COMPANIES
SIMONTON COURT
COCONUT CREEK, FL.

LAST REVISION
DATED: 11/2/05

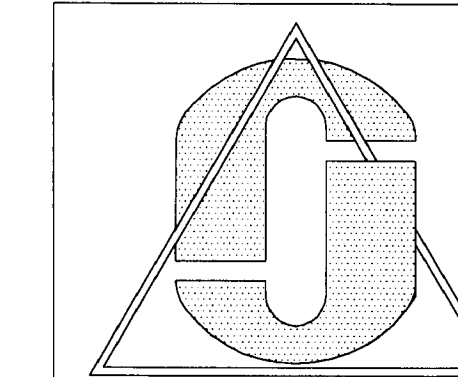


CONTENTS: 1ST & 2ND FLOOR PLANS

FOR THE PROJECT:
PORTEN COMPANIES
SIMONTON COURT
COCONUT CREEK, FL.

THIS DRAWING IS THE PROPERTY OF JAO ARCHITECTS & PLANNERS. IT IS TO BE USED ONLY FOR THE PROJECT AND SITE SPECIFICALLY IDENTIFIED HEREON. NO PART OF THIS DRAWING IS TO BE REPRODUCED OR TRANSMITTED IN ANY FORM OR BY ANY MEANS, ELECTRONIC OR MECHANICAL, INCLUDING PHOTOCOPYING, RECORDING, OR BY ANY INFORMATION STORAGE AND RETRIEVAL SYSTEM. WITHOUT THE WRITTEN PERMISSION OF JAO ARCHITECTS & PLANNERS, NO PART OF THIS DRAWING IS TO BE REPRODUCED OR TRANSMITTED IN ANY FORM OR BY ANY MEANS, ELECTRONIC OR MECHANICAL, INCLUDING PHOTOCOPYING, RECORDING, OR BY ANY INFORMATION STORAGE AND RETRIEVAL SYSTEM. WITHOUT THE WRITTEN PERMISSION OF JAO ARCHITECTS & PLANNERS, NO PART OF THIS DRAWING IS TO BE REPRODUCED OR TRANSMITTED IN ANY FORM OR BY ANY MEANS, ELECTRONIC OR MECHANICAL, INCLUDING PHOTOCOPYING, RECORDING, OR BY ANY INFORMATION STORAGE AND RETRIEVAL SYSTEM.

JAO.
ARCHITECTS
&
PLANNERS

3100 BOCA RATON BLVD.
SUITE 201
BOCA RATON, FL 33431
TEL (561) 391-4115
FAX (561) 391-4173
E-MAIL JAOARCH@AOL.COM

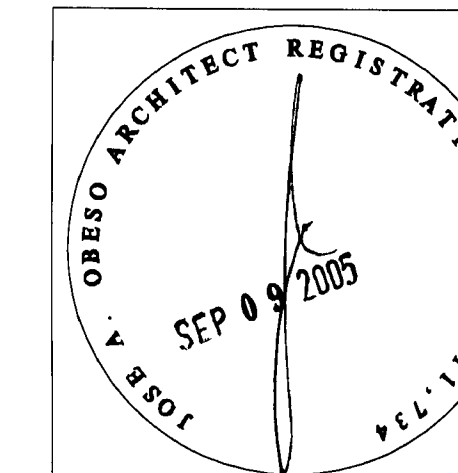

DATE DRAWN: 6/23/05

DRAWN BY: JAO/HA

CHECKED BY: JAO

REVISIONS:
1. _____
2. _____
3. _____
4. _____

JOB NUMBER:

SHEET NO:

A-5