



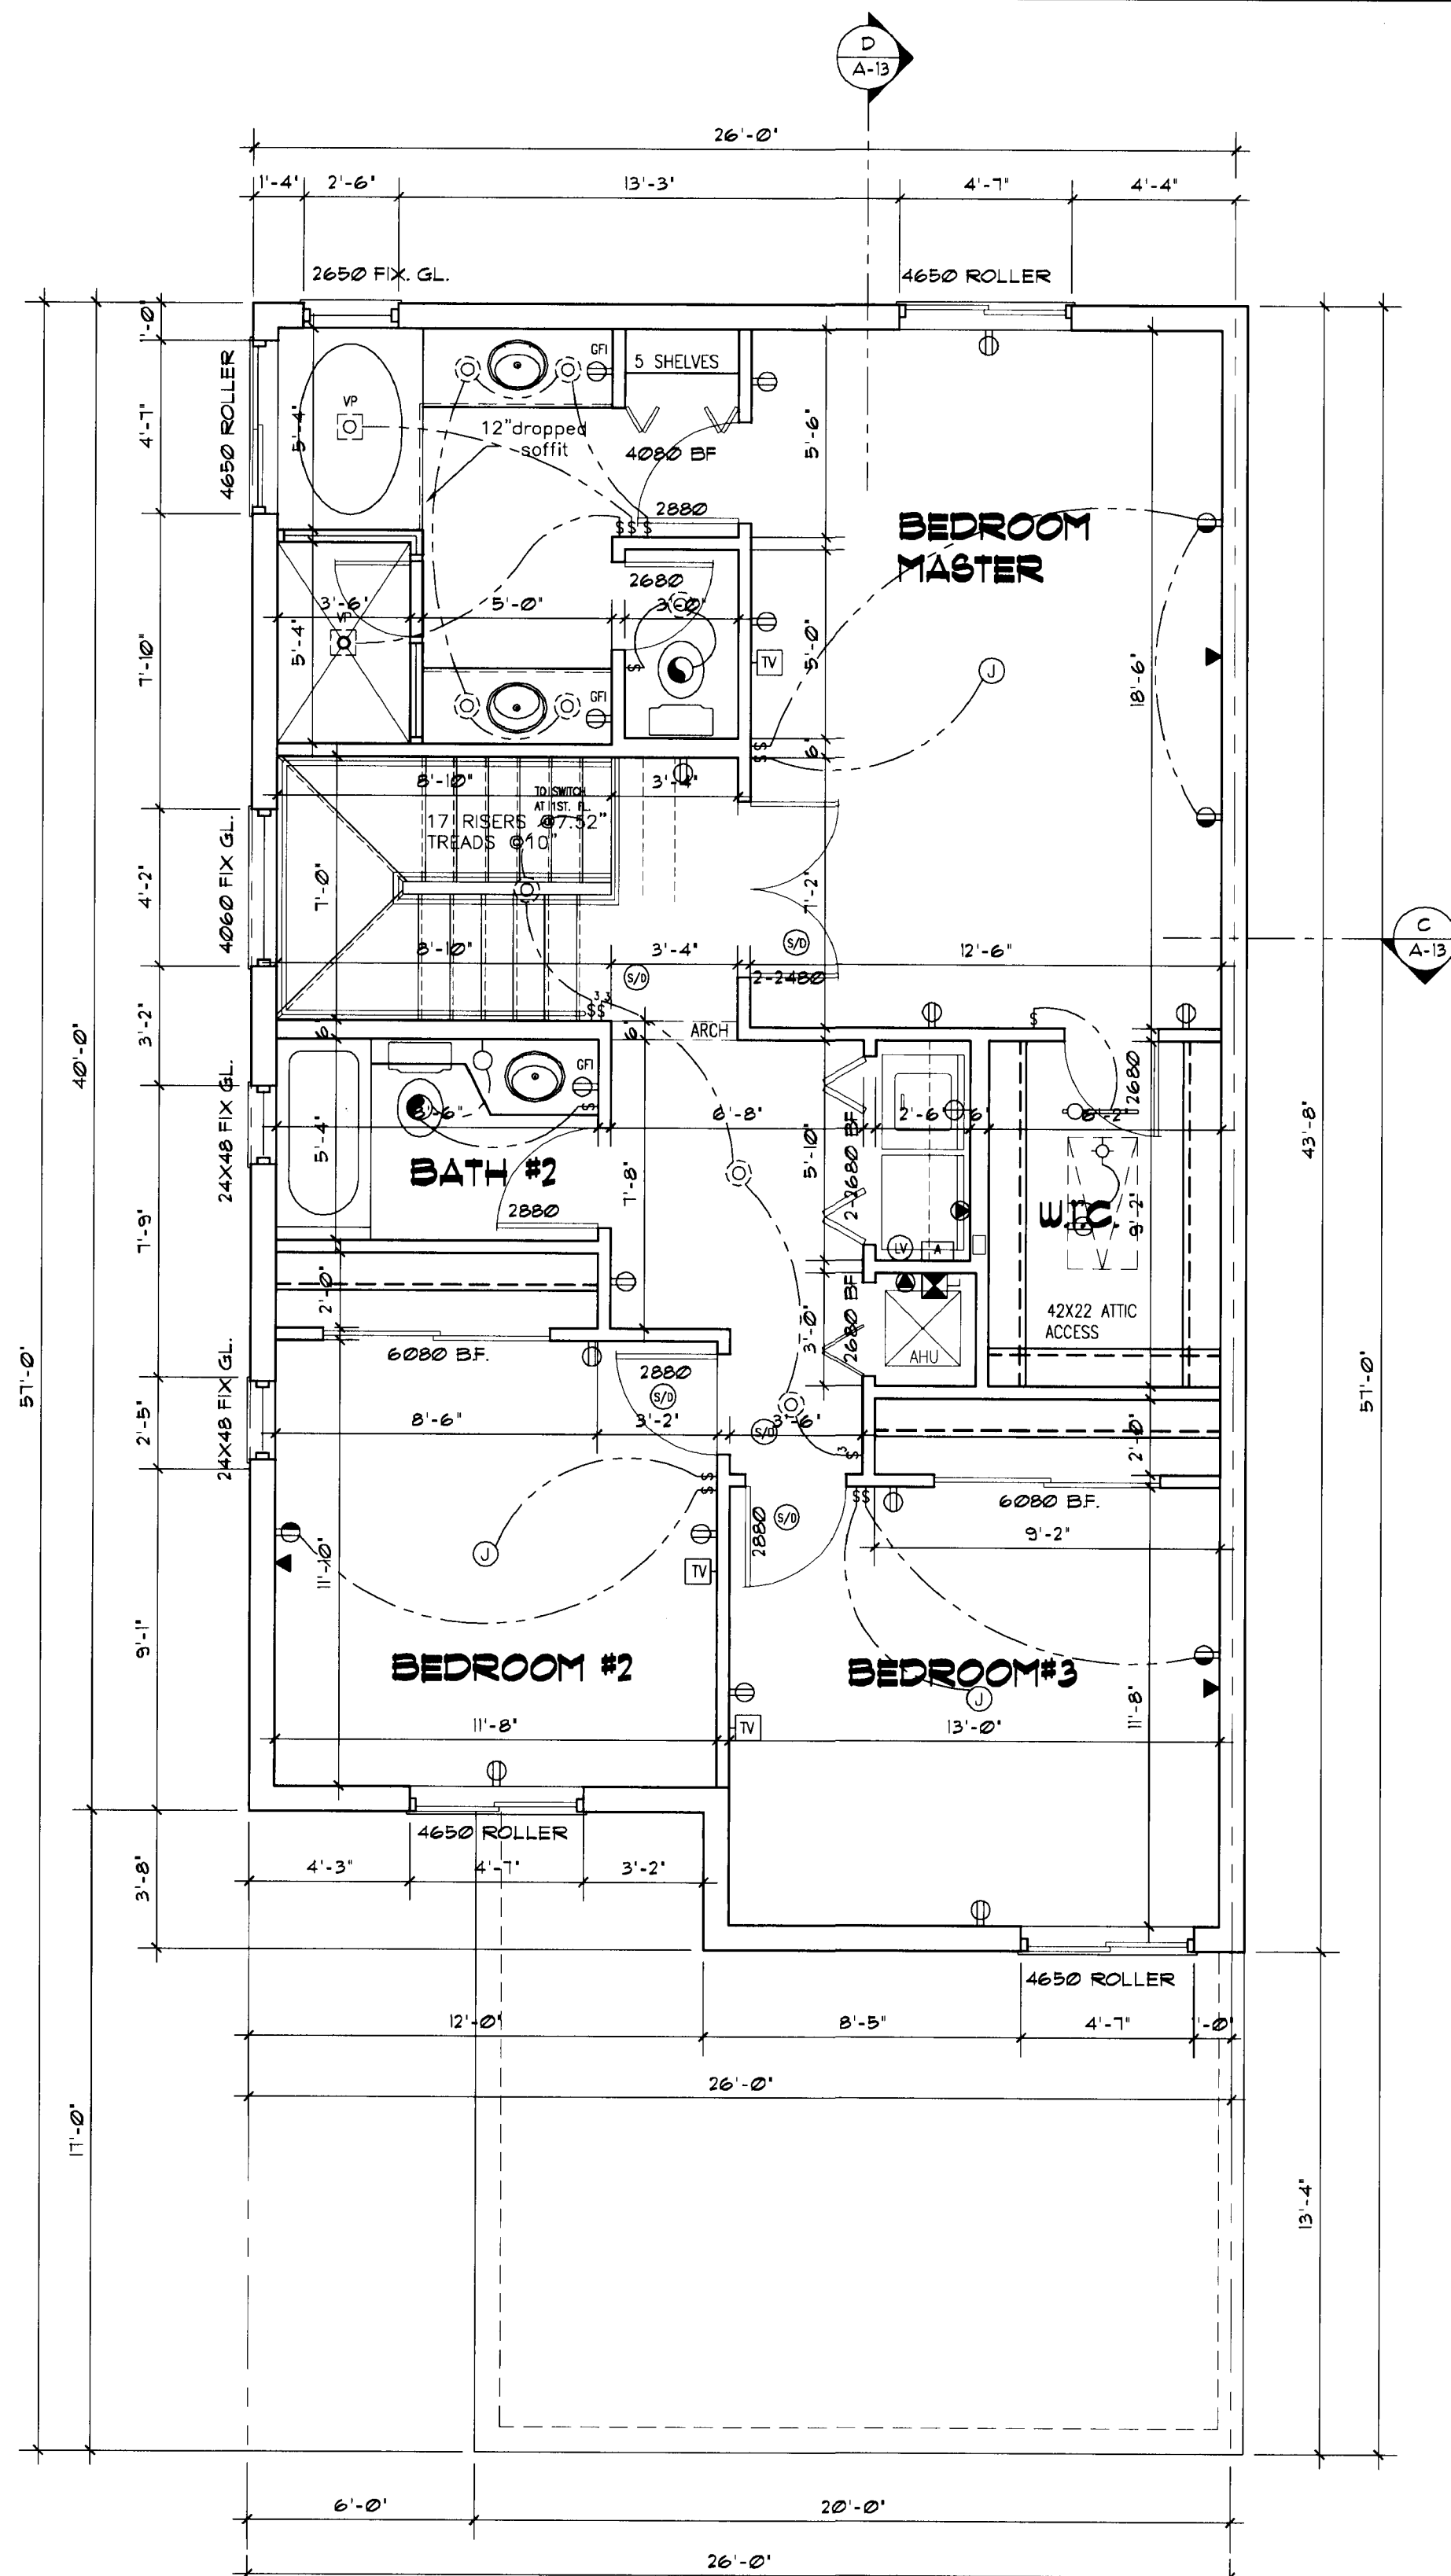

UNIT C
2nd. FL. PLAN

AREAS

FIRST FLOOR	767.0 SQ. FT.
SECOND FLOOR	1028.0 SQ. FT.
TOTAL SQ. FT.	1,795.0 SQ. FT.
GARAGE	414.0 SQ. FT.
COV. ENTRY	96.0 SQ. FT.
COV. REAR PATIO	102.0 SQ. FT.

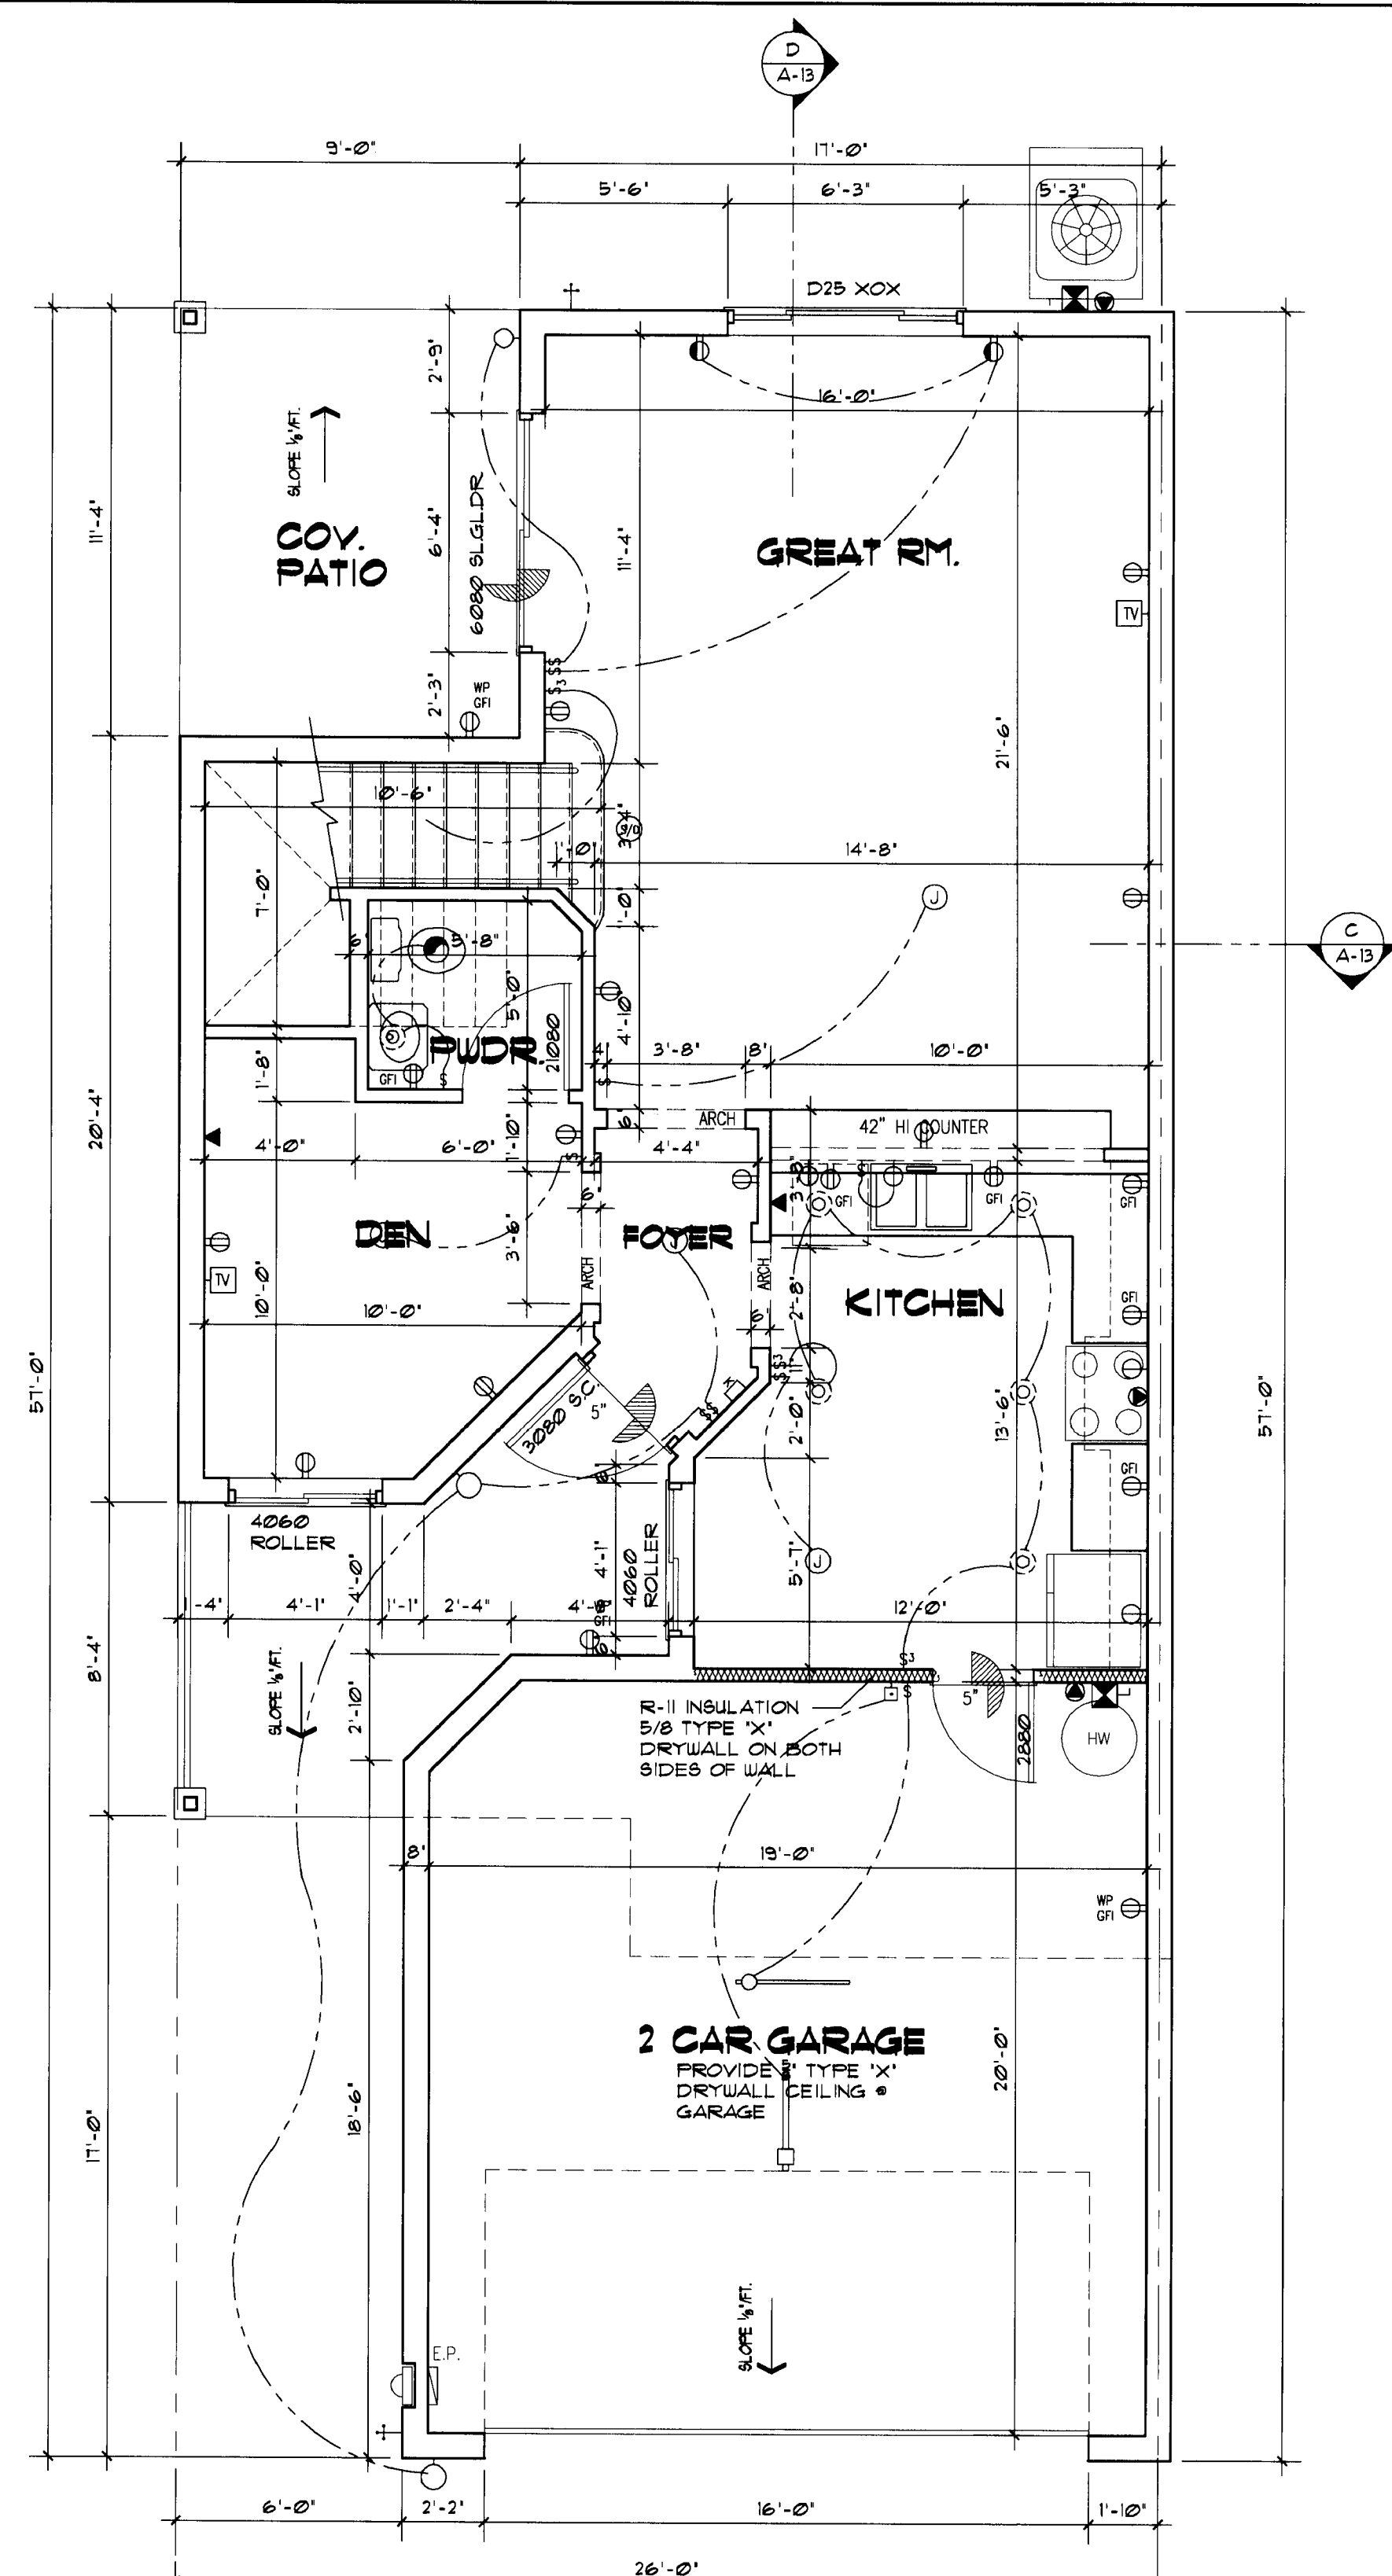


UNIT C
1st. FL. PLAN

FLOOR PLANS

SCALE 1/4"=1'-0"

PORTEN COMPANIES
SIMONTON COURT
COCONUT CREEK, FL.

LAST REVISION
DATED: 1/2/05

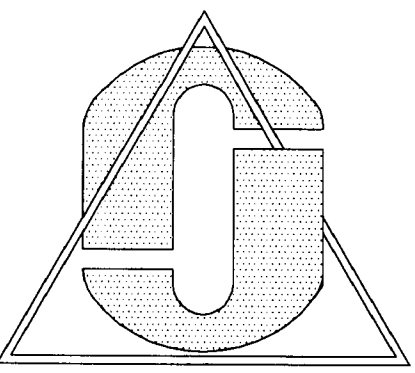

UNIT C - 1ST & 2ND FL. PLAN

PORTEN COMPANIES
SIMONTON COURT
COCONUT CREEK, FL.


CONTENTS:

FOR THE PROJECT:

© 2005 JAO ARCHITECTS AND PLANNERS. THIS SET OF PLANS IS THE PROPERTY OF JAO ARCHITECTS AND PLANNERS. NO PART OF THESE PLANS OR DESIGN MAY BE REPRODUCED IN ANY FORM WITHOUT THE WRITTEN CONSENT OF THE COPYRIGHT HOLDER. WITHIN THE SCOPE OF THE PROJECT, THE CONTRACTOR SHALL BE RESPONSIBLE FOR OBTAINING ALL NECESSARY PERMITS AND SPECIFICATIONS ON OR ANY VIOLATION FROM ANY AGENCY. THE CONTRACTOR SHALL BE RESPONSIBLE FOR THE DESIGN PRIOR TO COMMENCEMENT OF THE WORK IN THE AREA IN QUESTION.

JAO.
ARCHITECTS
&
PLANNERS

3100 BOCA RATON BLVD.
SUITE 201
BOCA RATON, FL 33431
TEL (561) 391-4115
FAX (561) 391-4173
E-MAIL JAOARCH@AOL.COM

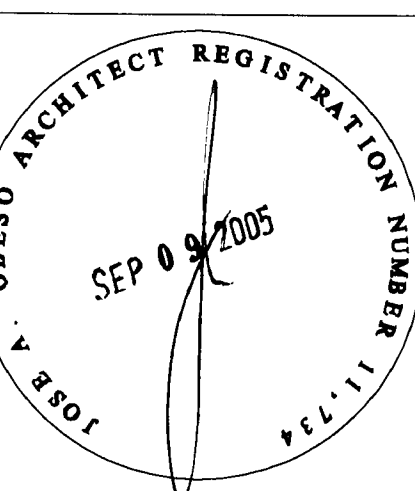

DATE DRAWN: 6/23/05

DRAWN BY: JAO/AH

CHECKED BY: JAO

REVISIONS:
1. _____
2. _____
3. _____
4. _____

JOB NUMBER:

SHEET NO:

A-13