



5 FLOOR PLAN A14.01 SCALE: N.T.S.


SCHEME NUMBER		LOCATION
1	CLOUD WHITE 7153-1	TRIM WORK, MOLDINGS, FASCIAS, FENCES, WINDOW FRAMES & GARAGE DOORS
2	BODY 1st. FLOOR RICH CLAY 6780-3	BODY 1ST. FLOOR
3	TIARA YELLOW 6176-2	BODY 1st. FLOOR & 2nd. FLOOR
4	MELLOW JADE 6334-3	BODY 1ST. FLOOR
5	CREAM WHITE 6835-1	BODY 2nd. FLOOR
6	BLACK ONYX 7170-2	SHUTTERS & ENTRY DOORS
	METAL ROOF BRUSH ALUMINUM	
NOTE	I	

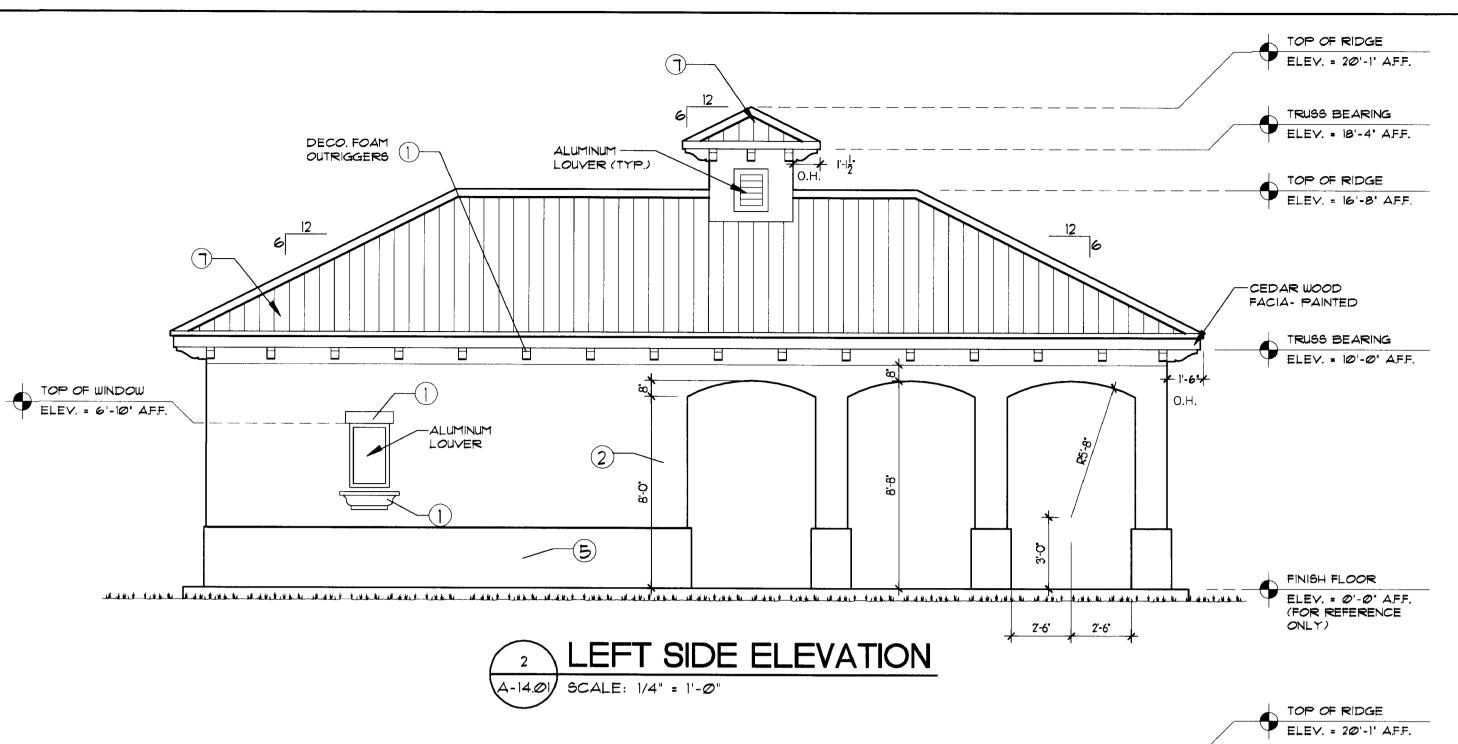

REAR ELEVATION


A-14.01 SCALE: 1/4" = 1'-0"

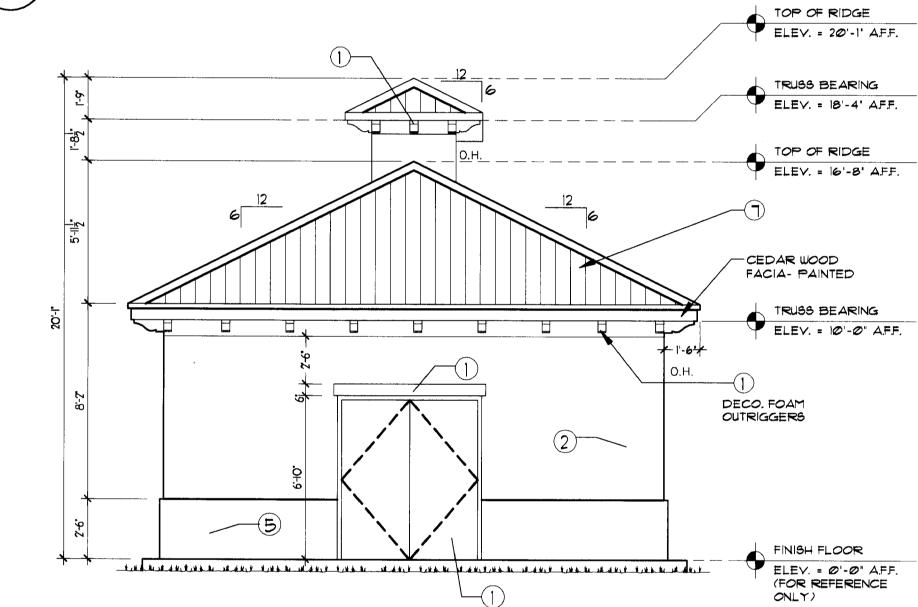


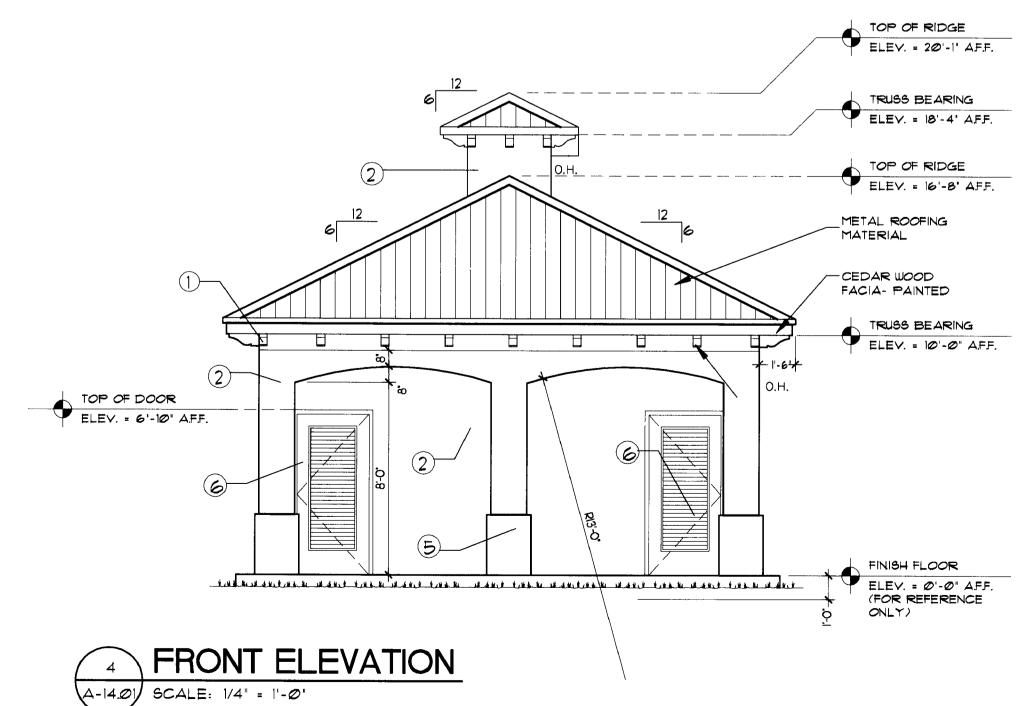

PORTEN COMPANIES SIMONTON COURT COCONUT CREEK, FL.


LAST REVISION DATED: 1/12/05

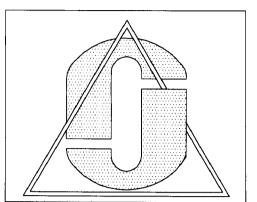

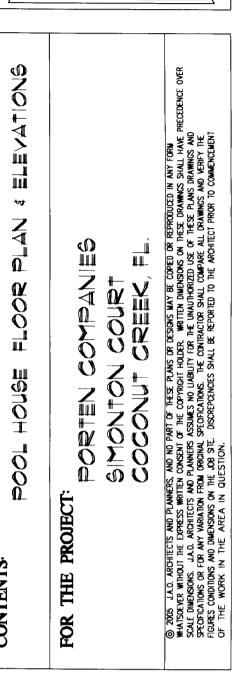

JAO
ARCHITECTS
&
PLANNERS
3100 BOCA RATON BLVD.
SUITE 201
BOCA RATON, FL 33431

TEL (561) 391-4115
FAX (561) 391-4173
E-MAIL JAOARCH@AOL.COM

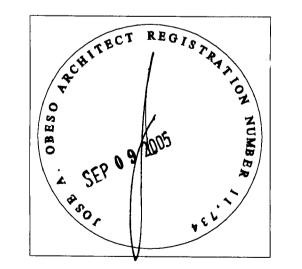

DATE DRAWN: 6/23/05

DRAWN BY: JAO/AH

CHECKED BY: JAO

REVISIONS:
1.______
2.____
3.____
4.____
JOB NUMBER:

SHEET NO:

A-16