

WINDMILL PARK

700 LYONS ROAD
COCONUT CREEK, FL 33063

CLIENT: CITY OF COCONUT CREEK

REV	DATE	DESCRIPTION

DESIGN
DELIVERABLE: PERMIT SET
ISSUE DATE: 01/26/16


PROJECT NUMBER: 1252-140622
DRAWN BY: KW
CHECKED BY: MR

Copyright (c) by SYNALOVSKI ROMANIK SAYE
All Rights Reserved.

SHEET TITLE:
**OVERALL
EXISTING
SITE PLAN**

SHEET NUMBER:

AS1.0

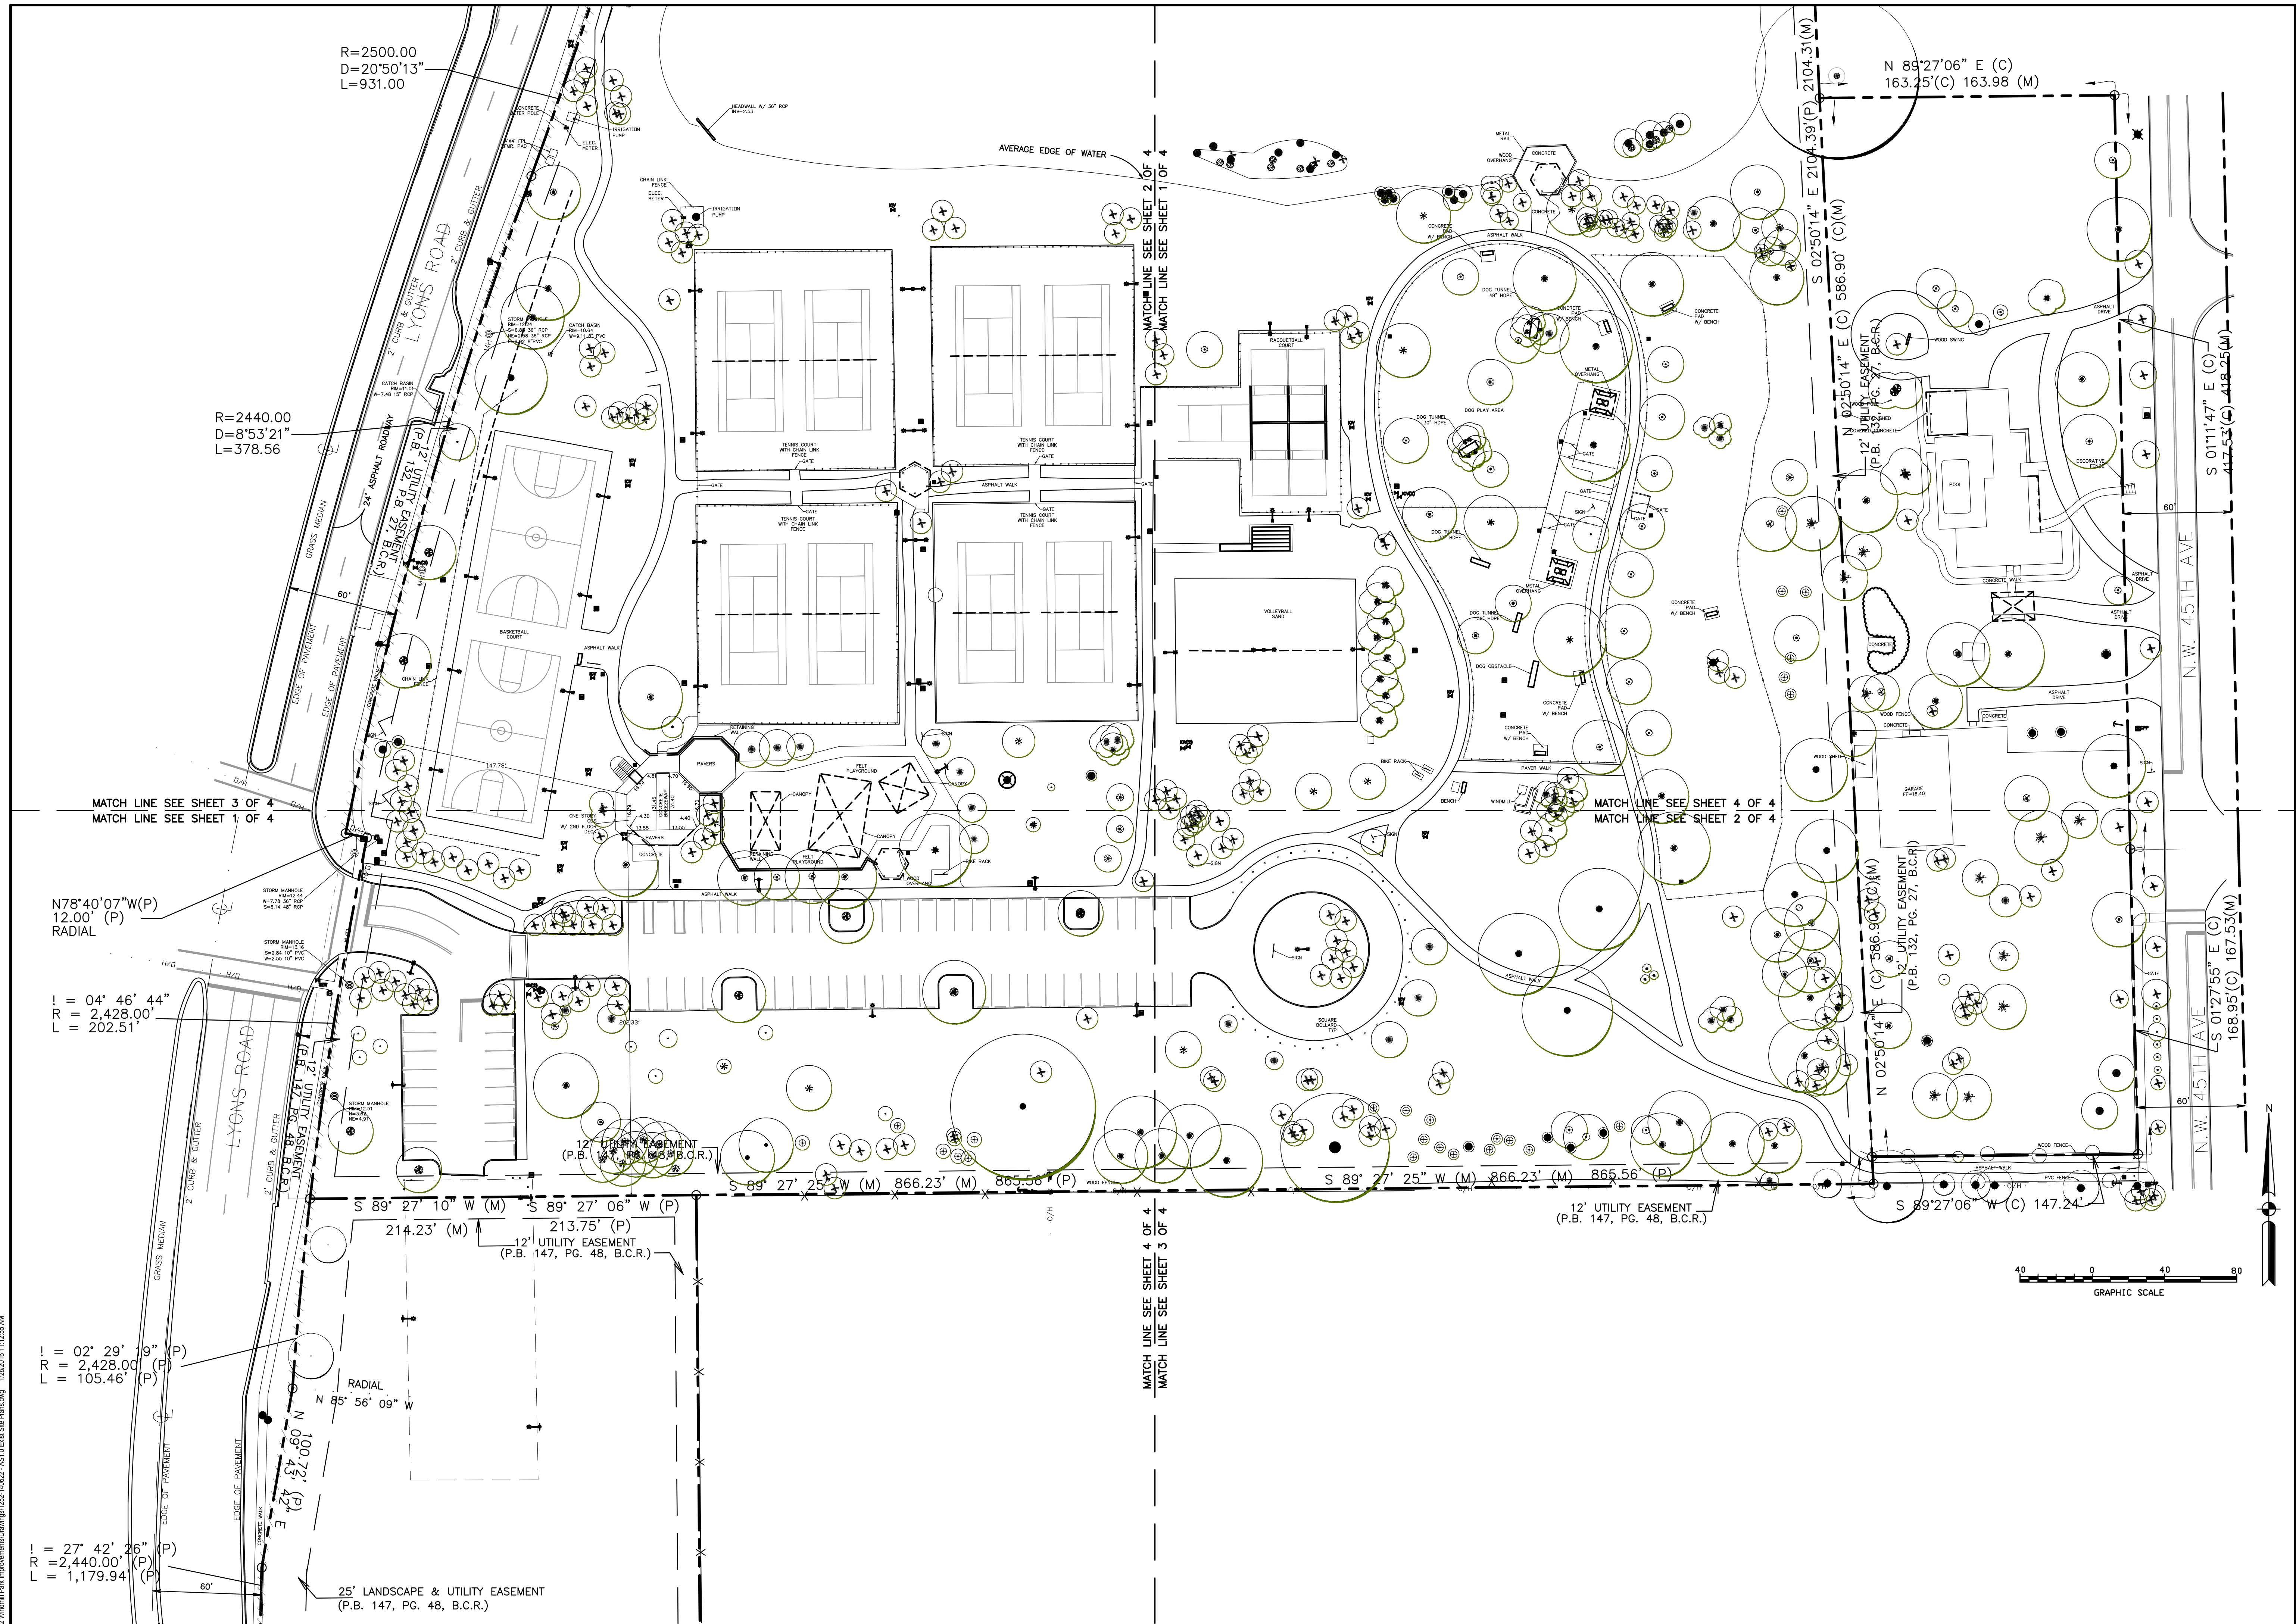

1 OVERALL EXISTING SITE PLAN
1" = 40'-0"

E:\1252-140622 Windmill Park Improvement\Drawings\1252-140622-AS1.dwg 1/26/16 11:25:56 AM