


C:\Users\Don\Documents\2125014 COCONUT CREEK TRANSPORTATION CENTER CENTRAL.dgn.rvt  
11/19/2010 2:38:12 PM

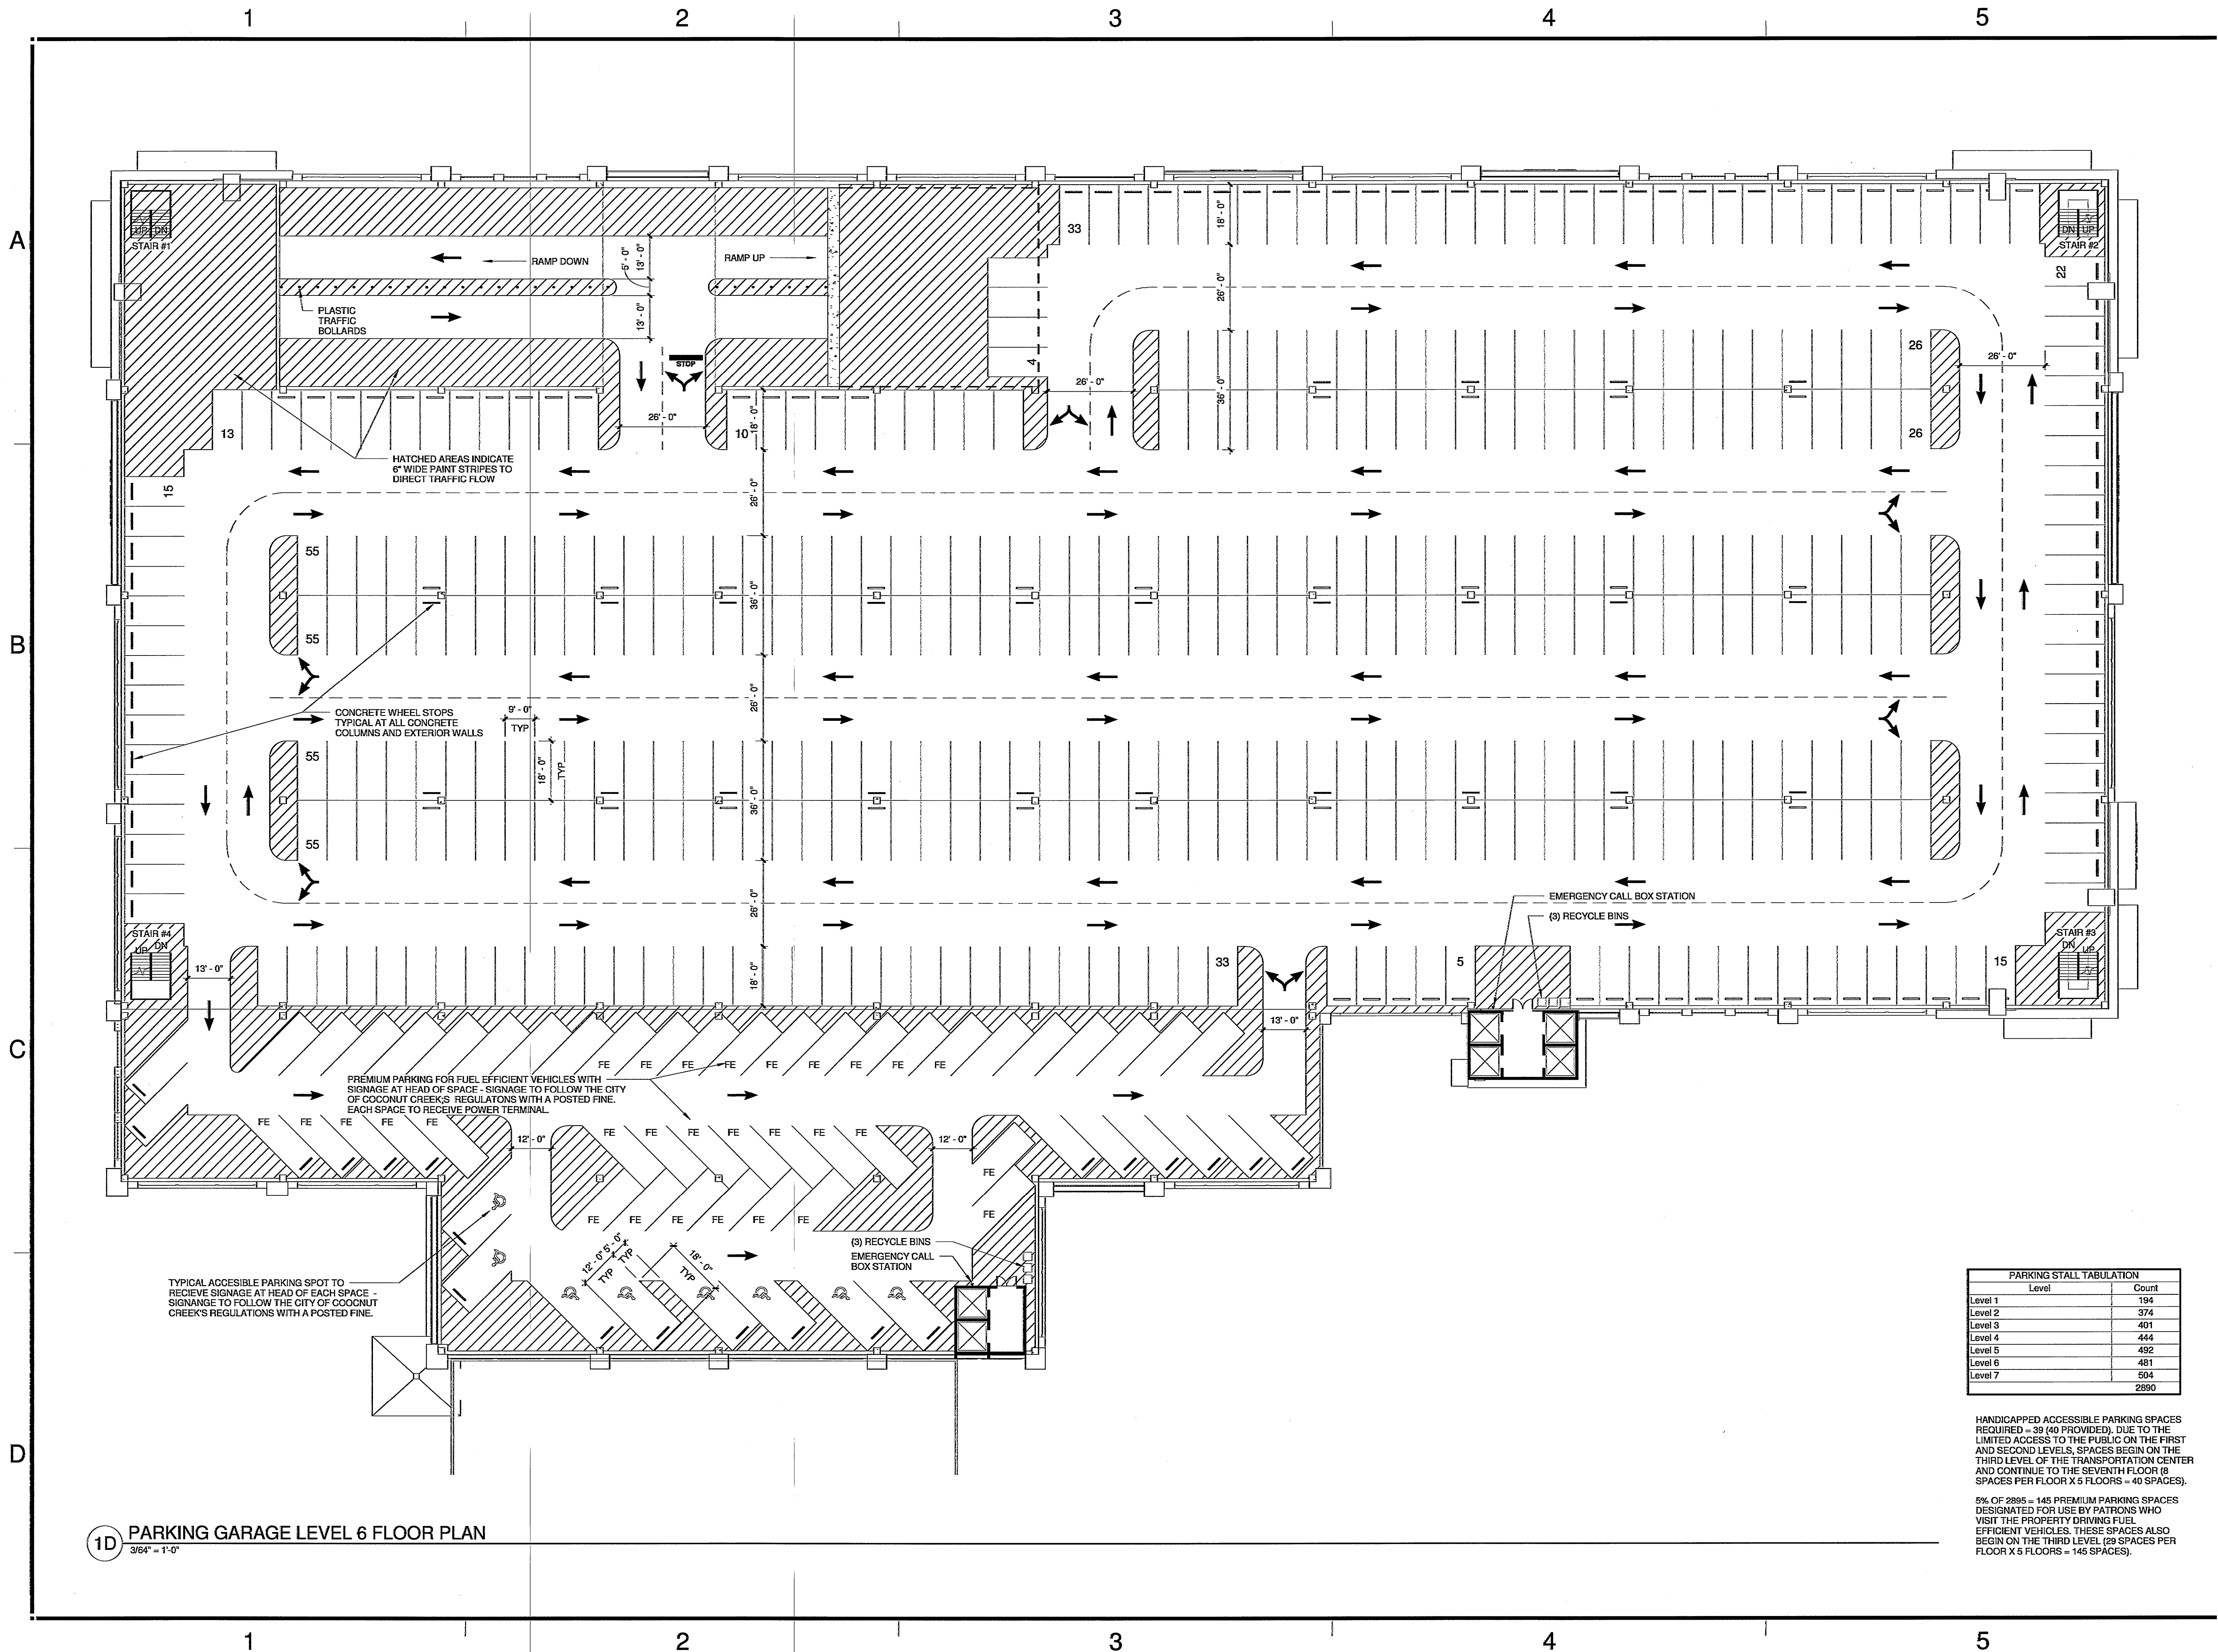

| PARKING STALL TABULATION |       |
|--------------------------|-------|
| Level                    | Count |
| Level 1                  | 194   |
| Level 2                  | 374   |
| Level 3                  | 401   |
| Level 4                  | 444   |
| Level 5                  | 492   |
| Level 6                  | 481   |
| Level 7                  | 504   |
|                          | 2890  |

HANDICAPPED ACCESSIBLE PARKING SPACES REQUIRED = 39 (40 PROVIDED), DUE TO THE LIMITED ACCESS TO THE PUBLIC ON THE FIRST AND SECOND LEVELS, SPACES BEGIN ON THE THIRD LEVEL OF THE TRANSPORTATION CENTER AND CONTINUE TO THE SEVENTH FLOOR (8 SPACES PER FLOOR X 5 FLOORS = 40 SPACES).

5% OF 2895 = 145 PREMIUM PARKING SPACES DESIGNATED FOR USE BY PATRONS WHO VISIT THE PROPERTY DRIVING FUEL EFFICIENT VEHICLES. THESE SPACES ALSO BEGIN ON THE THIRD LEVEL (28 SPACES PER FLOOR X 5 FLOORS = 145 SPACES).

| Δ | Date | Description |
|---|------|-------------|
|   |      |             |


100 E. DOWNS BOULEVARD, SUITE 110  
FORT LAUDERDALE, FL 33304  
TEL: 954.250.0000  
FAX: 954.250.0001

EDSA  
PLANNING • ARCHITECTURE • ENGINEERING • ENVIRONMENTAL DESIGN

**FRIEDMUTTER GROUP**  
ARCHITECTURAL DESIGN GROUP  
ARCHITECTS • PLANNERS • ENGINEERS  
100 E. DOWNS BOULEVARD, SUITE 110  
FORT LAUDERDALE, FL 33304  
TEL: 954.250.0000  
FAX: 954.250.0001

**Michael Singer Inc.**  
Built Studio • Civilly Based, FL  
881-287-2244  
mcsinger.com

**KEITH and SCHNARS, P.A.**  
ENGINEERS, PLANNERS, SURVEYORS  
100 E. DOWNS BOULEVARD, SUITE 110  
FORT LAUDERDALE, FL 33304  
TEL: 954.250.0000  
FAX: 954.250.0001

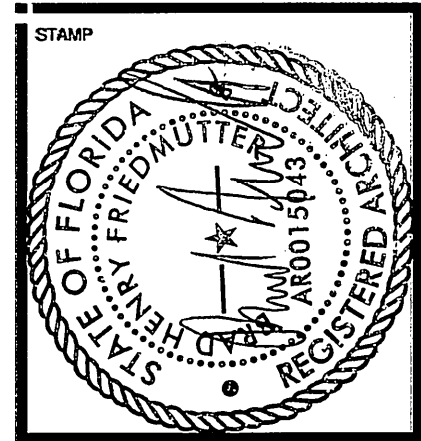

PROJECT NAME  
**PHASE I TRANSPORTATION CENTER**

SEMINOLE TRIBE OF FLORIDA  
COCONUT CREEK, FLORIDA 33073

DRAWN BY  
FRIEDMUTTER GROUP

CHECKED BY  
Checker

ISSUE DATE  
08/13/10

JOB NUMBER  
2125011

SHEET NAME  
**PARKING GARAGE  
LEVEL 6 FLOOR PLAN**

SHEET NUMBER  
**A106**