


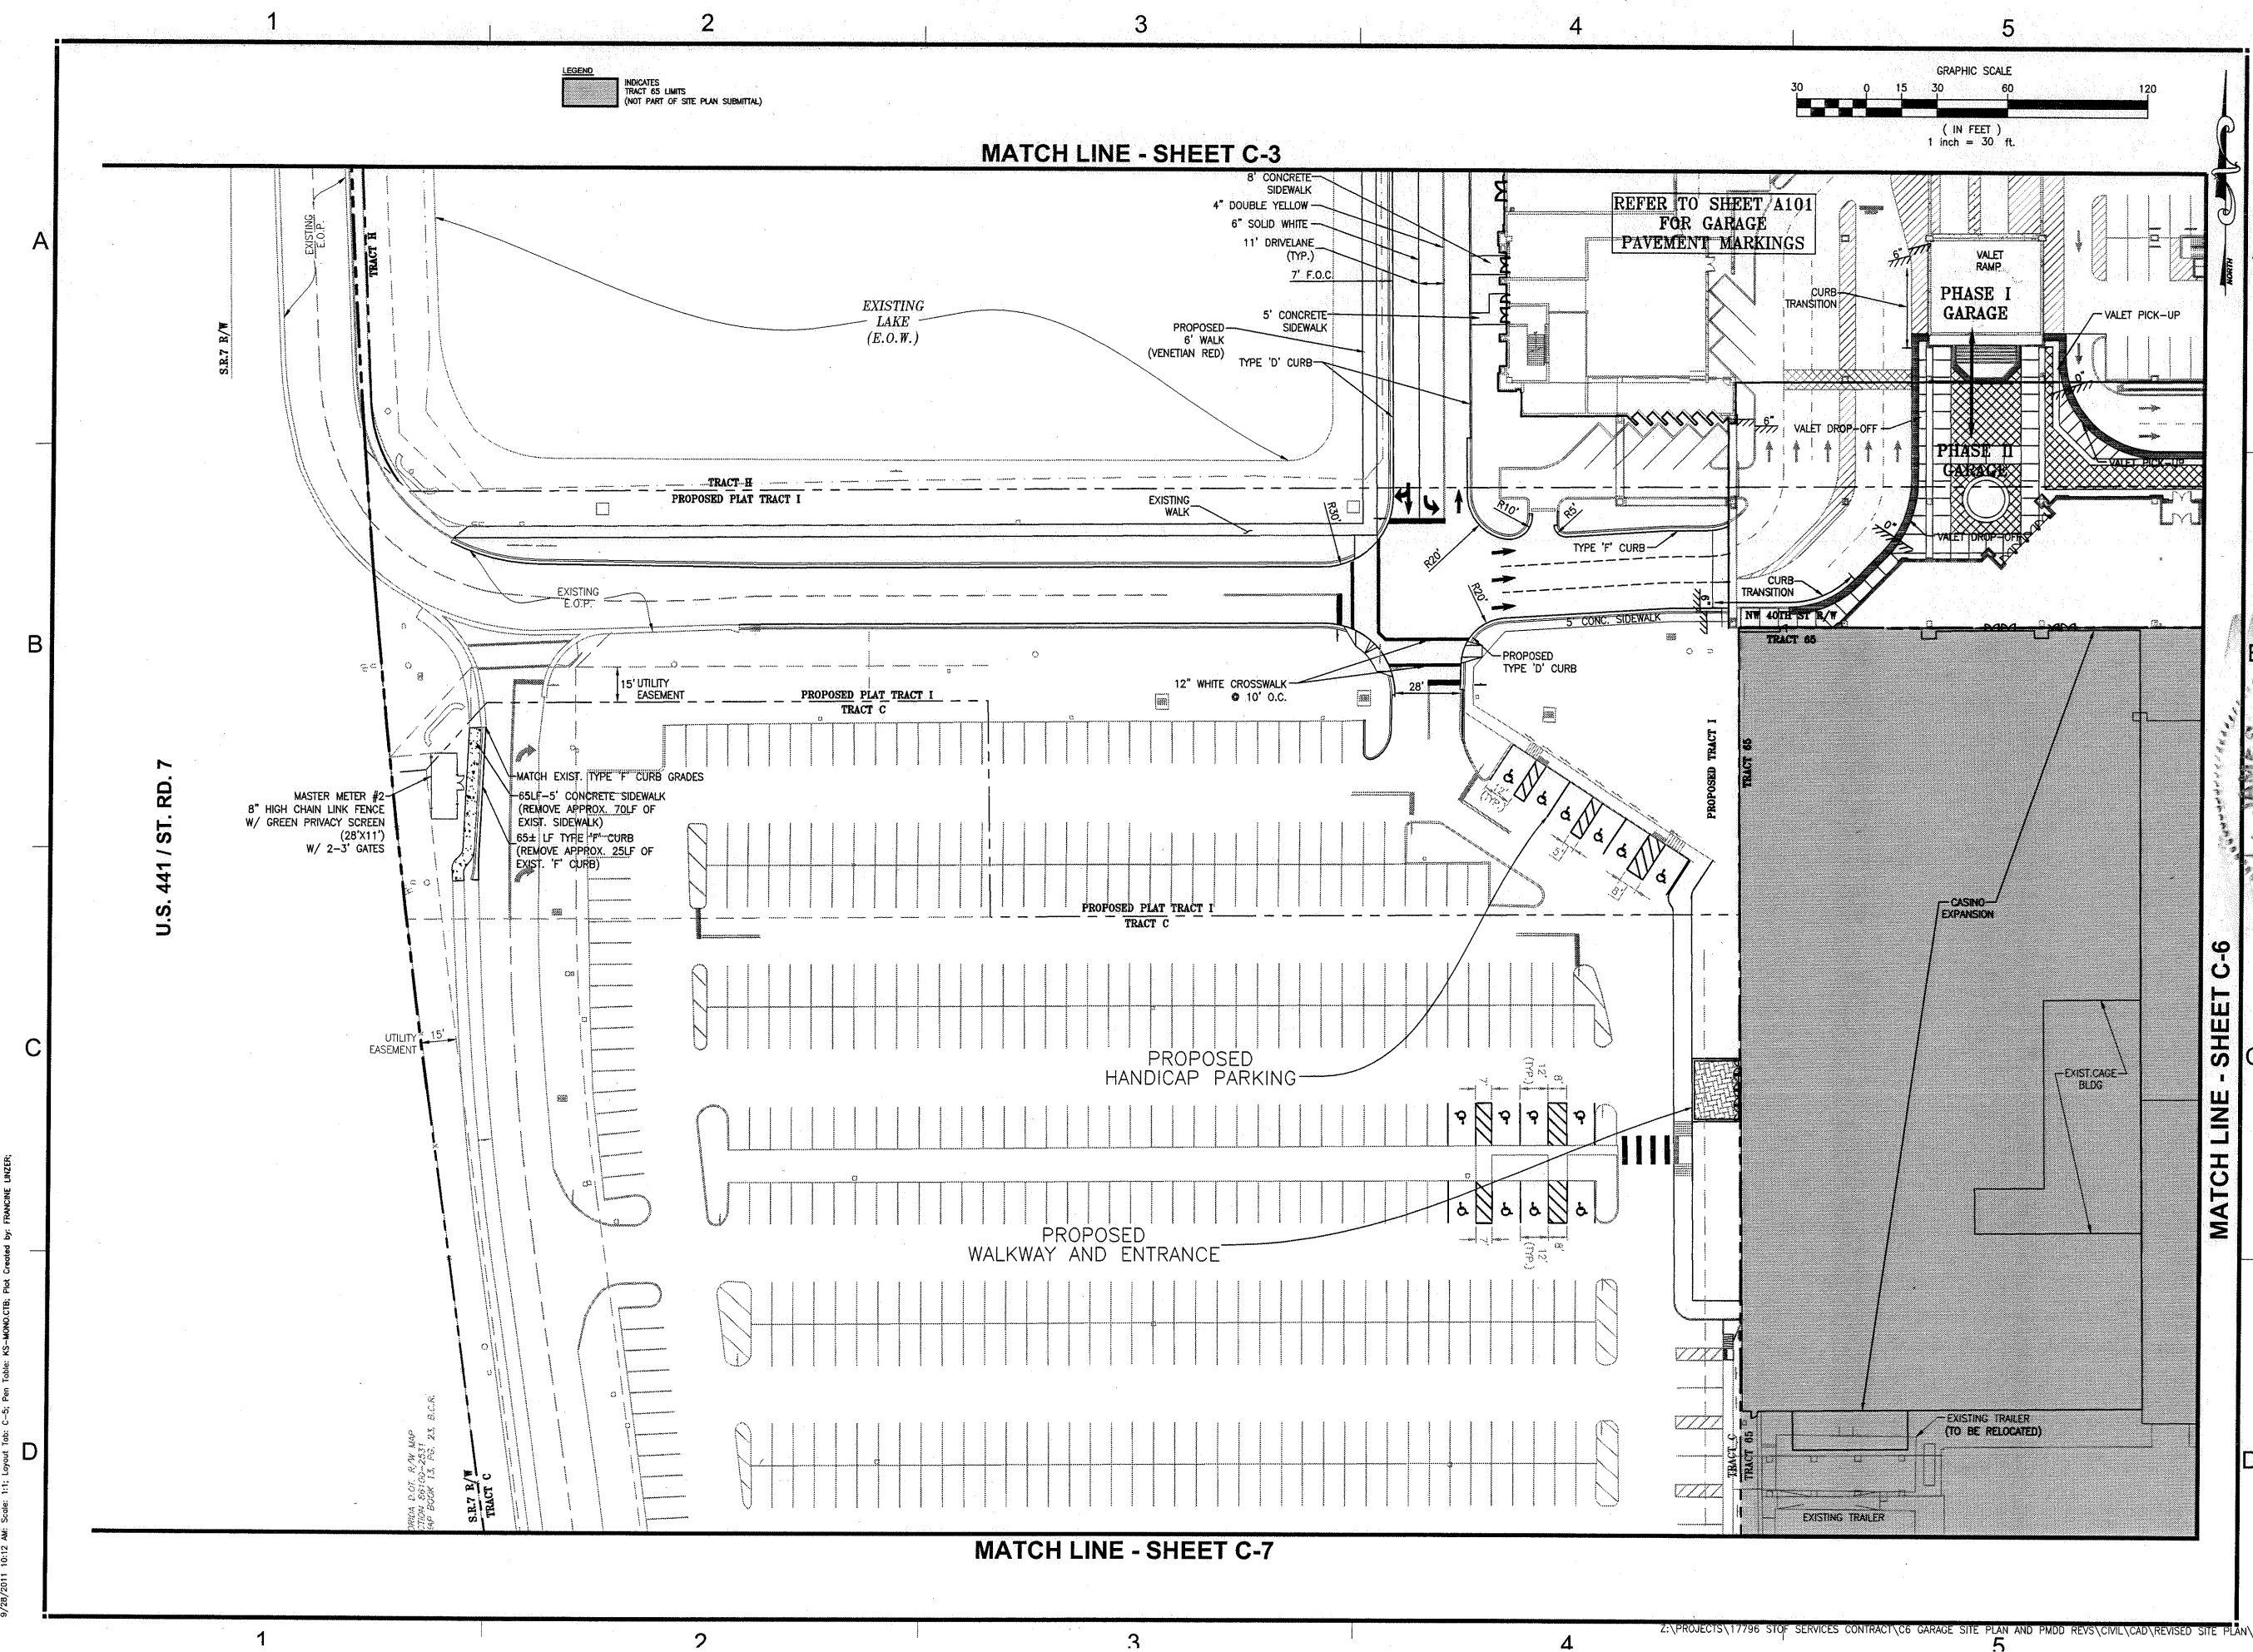

| $\Delta$ | Date    | Description                        |
|----------|---------|------------------------------------|
|          | 4/13/11 | Issued for Administrative Approval |
| 1        | 5/23/11 | DRC RESPONSE TO COMMENTS           |
| 2        | __/_/11 | Issued for Administrative Approval |
| 4        | 9/8/11  | Issued for Administrative Approval |
|          |         |                                    |

|   |   |
|---|---|
| <p><b>FAIRFAX HILLTOP GROUP</b><br/> <b>REAL ESTATE INVESTMENT GROUP</b><br/>         10000 FAIRFAX HILLTOP DRIVE<br/>         SUITE 1000<br/>         FAIRFAX, VA 22030<br/>         (703) 261-1000<br/>         FAX (703) 261-1001<br/>         WWW.FAIRFAXHILLTOP.COM</p> | <p><b>KEITH AND SCHNAK, P.A.</b><br/> <b>ENGINEERS, PLANNERS, SURVEYORS</b><br/>         1000 N. 10TH STREET, SUITE 200<br/>         ARLINGTON, VA 22201<br/>         (703) 261-1000<br/>         FAX (703) 261-1001<br/>         WWW.KESNAP.COM</p> |
|---|---|

SEP 28 2011

PHASE I TRANSPORTATION CENTER  
SEMINOLE COCONUT CREEK CASINO  
SEMINOLE TRIBE OF FLORIDA  
5600 NW 40TH STREET  
COCONUT CREEK, FLORIDA 33073

|                                   |
|-----------------------------------|
| DRAWN BY<br>KEITH AND SCHNARS, PA |
| CHECKED BY<br>T.J.H.              |
| ISSUE DATE<br>APRIL 13, 2011      |
| CG NUMBER<br>17796.42             |
| SHEET NAME<br>SITE PLAN           |
| SHEET NUMBER<br>C-5               |