		ATERIAL LEGEND	T		T					
	CODE	MATERIAL	MANUFACTURER	ITEM#	FINISH	COMMENTS				
s, STUCCO &	EF-1	EIFS / STUCCO (SEE DRAWINGS)	SEE SPECS.		TO MATCH PV-1	EXTERIOR WALLS				
	EF-2	EIFS / STUCCO (SEE DRAWINGS)	SEE SPECS.	-	TO MATCH PV-2	EXTERIOR WALLS				
J O	EF-3	EIFS / STUCCO (SEE DRAWINGS)	SEE SPECS.	-	TO MATCH PV-3	EXTERIOR WALLS / ACCENT COLOR				
=	EF-4	EIFS / STUCCO (SEE DRAWINGS)	SEE SPECS.	-	TO MATCH PV-4	ACCENT COLOR				
	EF-5	EIFS / STUCCO (SEE DRAWINGS)	SEE SPECS.	1	TO MATCH PV-11	ENTRANCE PORTAL SURROUND, SHOWROOM EXTERIOR ACCENT WALLS				
	MC-1	METAL COPING / ROOF EDGE	SEE SPECS.	1	TO MATCH ADJACENT MATERIAL	SEE SPECS.				
<u></u> ≥ 9	EF-6	ACM	ALCAN COMPOSITES	A2001-D	ALABASTER	EXTERIOR WALLS WHERE INDICATED				
CIAL	EF-6 ACM ALCAN COMPOSITES EF-7 ACM ALCAN COMPOSITES			A2006-M	PLATINUM	EXTERIOR WALLS AND PORTAL CANOPY WHERE INDICATED				
SPE	EF-8	ACM	ALCAN COMPOSITES	A3001-DXLE	SILVER METALLIC	EXTERIOR WALLS AND PORTAL CANOPY WHERE INDICATED				
ACM &	EF-9	ACM	ALCAN COMPOSITES	A2003-D	CADET GRAY	EXTERIOR WALLS WHERE INDICATED				
o	EF-10	ACM	ALCAN COMPOSITES	C3002-DXLE	DEEP BLUE	EXTERIOR WALLS WHERE INDICATED				
	EF-11	METAL PANEL	CENTRIA	CONCEPT SERIES CS-260	9989 PLATINUM	CONCEALED FASTENER HOROZONTAL PROFILE				
(0, (0		PAINT	MATTHEWS PAINT	MP 49784 SATIN, LOW VOC	SILVER METALLIC	CAPITAL, TOP PLATE AND TRIPLE RINGS				
AUTOHAS	EC-2	PAINT	MATTHEWS PAINT	MP 24761 SATIN, LOW VOC	COLBALT BLUE	MAIN TUBE BODY AND BASE PLATE				
AUT	EC-3	316 STAINLESS STEEL (18 GA)	ARCHITECTURAL GRAPHICS, INC.	COORD WITH COLUMN DIA.	HORIZONTALLY BRUSHED	2-PIECE COLUMN BASE COLLAR				
	200	,	SEE SPECS.		HOMEON THE BROOTIES	-				
JRAIN WALL	CVV-1	ALUMINUM		SEE SPECS.	-					
NA N	GL-1	GLASS	SEE A420	-	<u> </u>	-				
l D D		GLASS	SEE A420	- -	ļ·	-				
	GL-3	GLASS	SEE A420	-	-	-				
	GL-4	GLASS	SEE A420	-	-	-				
AINT	PV-1	PAINT	SHERWIN-WILLIAMS	SW 7063	NEBULOUS WHITE	EGGSHELL				
i la	PV-2	PAINT	SHERWIN-WILLIAMS	SW 7064	PASSIVE	EGGSHELL				
	PV-3	PAINT	SHERWIN-WILLIAMS	SW 7072	ONLINE	EGGSHELL				
	PV-4	PAINT	SHERWIN-WILLIAMS	SW 7069	IRON ORE	EGGSHELL				
	PV-11	PAINT	SHERWIN-WILLIAMS	SW 6529	SCANADA	SALES OFFICE ACCENT WALL & RECEPTION DESK BACKDROP				
	PV-12	PAINT	SHERWIN-WILLIAMS	SW 6668	SUNRISE	VEHICLE DELIVERY AREA & FEATURE VEHICLE BACKDROP				
	PV-13	PAINT	SHERWIN-WILLIAMS	SW 6634	COPPER HARBOR	CAFE, CUSTOMER LOUNGE & ACCESSORIES BOUTIQUE				
SS	PF-1	EPOXY COATING	SHERWIN-WILLIAMS	SW 7018	DOVETAIL	SERVICE WORKSHOP WAINSCOT (UP TO 5'-4" AFF)				
IN IN						,				
00 A	PF-2	EPOXY COATING	SHERWIN-WILLIAMS	SW 6524	COMMODORE	SERVICE WORKSHOP ACCENT STRIPE (8" BAND ABOVE PF-1)				
) XO	PF-3	EPOXY COATING	SHERWIN-WILLIAMS	SW 7006	EXTRA WHITE	SERVICE WORKSHOP INTEROR WALLS (ABOVE PF-2 & ON CEILING)				
H. H.	PF-5	EPOXY COATING / PAINT	MATTHEWS PAINT	MP 18091 LRV 56.4	SILVER METALLIC	MAYBACH WORKSTALLS WAINSCOT (UP TO 5'-4" AFF)				
	PF-7	EPOXY COATING	-	-	TO MATCH PV-11	4'x4' BLUE ACCENT SQUARES				
	PF-8	EPOXY COATING	-	-	TO MATCH PV-12	4'x4' YELLOW ACCENT SQUARES				
WALL	VWC-1	VINYL WALL COVERING	TRI-KES/SOURCE ONE	ACADIA 2VAC-12	WHITE WASHED	CUSTOMER CONTACT AREAS				
N N	VWC-2	VINYL WALL COVERING	TRI-KES/LANARK	OMNI L2-OM-26	SOFT GRAY	CUSTOMER CONTACT AREAS				
l Ö	WT-7	WALL TILE	DAL-TILE	K101	WHITE	FIELD TILE 3"x6"				
	WT-9a	GLASS WALL TILE	DAL-TILE	GR04	TWILIGHT BLUE	ACCENT TILE 1"x6"				
	WT-9b	GLASS WALL TILE	DAL-TILE	GR04	TWILIGHT BLUE	ACCENT TILE 2"x2"				
S S	TV-2	PORCELAIN FLOOR TILE	CROSSVILLE	VS85 EMPIRE SERIES	GENERAL'S GREY	FIELD TILE - 16"x16" - POLISHED				
FLOOR	TV-2 (AL) PORCELAIN FLOOR TILE	DAL-TILE	P021 DIAMANTE SERIES	GRIGIO	FIELD TILE - 18"x18" - POLISHED - ALTERNATE				
	TV-3	PORCELAIN FLOOR TILE	CROSSVILLE	VS79 EMPIRE SERIES	ELBA NIGHT	ACCENT TILE - 16"x16" - POLISHED				
	TV-3 (AL1		DAL-TILE	P027 DIAMANTE SERIES	ARDESIA	ACCENT TILE - 18"x18" - POLISHED - ALTERNATE				
	WF-1	WOOD FLOORING	-	3" PLANK	CLEAR SATIN URETHANE FINISH	CUSTOMER LOUNGE				
	CA-1	CARPET	DURKAN	PATTERN D-12222	MEDIUM BLUE FIELD WITH YELLOW SQUARES	OFFICES - WHERE INDICATED IN PLANS				
	RF-1	RUBBER FLOORING			MORNING MIST	NON-CUSTOMER AREAS				
	I Kr-I			1578		NON-COSTOWER AREAS				
			NORAPLAN MEGA	51004	I CILDING	NON CUCTOMED ADEAS				
-	VCT-1	VINYL COMPOSITE TILE	ARMSTRONG	51904	STERLING DEBBI E	NON-CUSTOMER AREAS				
BASE	VCT-1 FB-3	VINYL COMPOSITE TILE RUBBER WALL BASE		51904 32	PEBBLE	NON-CUSTOMER AREAS				
ALL BA	VCT-1 FB-3 FB-4	VINYL COMPOSITE TILE RUBBER WALL BASE WOOD WALL BASE	ARMSTRONG JOHNSONITE -							
BA	VCT-1 FB-3 FB-4 FB-5	VINYL COMPOSITE TILE RUBBER WALL BASE WOOD WALL BASE TILE WALL BASE	ARMSTRONG JOHNSONITE - TO MATCH TV-3		PEBBLE	NON-CUSTOMER AREAS				
WALL BA	VCT-1 FB-3 FB-4 FB-5 CAB-1	VINYL COMPOSITE TILE RUBBER WALL BASE WOOD WALL BASE TILE WALL BASE CARPET WALL BASE	ARMSTRONG JOHNSONITE TO MATCH TV-3 TO MATCH CA-1	32 - -	PEBBLE CLEAR ON BEECH OR MAPLE (MATCH TO FURNITURE) - -	NON-CUSTOMER AREAS WHERE INDICATED -				
WALL BA	VCT-1 FB-3 FB-4 FB-5 CAB-1 GT-1	VINYL COMPOSITE TILE RUBBER WALL BASE WOOD WALL BASE TILE WALL BASE	ARMSTRONG JOHNSONITE TO MATCH TV-3 TO MATCH CA-1 TEC		PEBBLE CLEAR ON BEECH OR MAPLE (MATCH TO FURNITURE) DELOREAN GRAY	NON-CUSTOMER AREAS WHERE INDICATED - USE WITH TV-2 AND TV-3				
ALL BA	VCT-1 FB-3 FB-4 FB-5 CAB-1	VINYL COMPOSITE TILE RUBBER WALL BASE WOOD WALL BASE TILE WALL BASE CARPET WALL BASE	ARMSTRONG JOHNSONITE TO MATCH TV-3 TO MATCH CA-1	32 - -	PEBBLE CLEAR ON BEECH OR MAPLE (MATCH TO FURNITURE) - -	NON-CUSTOMER AREAS WHERE INDICATED -				
GROUT WALL BA	VCT-1 FB-3 FB-4 FB-5 CAB-1 GT-1	VINYL COMPOSITE TILE RUBBER WALL BASE WOOD WALL BASE TILE WALL BASE CARPET WALL BASE GROUT	ARMSTRONG JOHNSONITE TO MATCH TV-3 TO MATCH CA-1 TEC	32 - - - 934	PEBBLE CLEAR ON BEECH OR MAPLE (MATCH TO FURNITURE) DELOREAN GRAY	NON-CUSTOMER AREAS WHERE INDICATED - USE WITH TV-2 AND TV-3				
GROUT WALL BA	VCT-1 FB-3 FB-4 FB-5 CAB-1 GT-1 GT-2	VINYL COMPOSITE TILE RUBBER WALL BASE WOOD WALL BASE TILE WALL BASE CARPET WALL BASE GROUT GROUT	ARMSTRONG JOHNSONITE TO MATCH TV-3 TO MATCH CA-1 TEC LATICRETE	32 - - - - 934 44	PEBBLE CLEAR ON BEECH OR MAPLE (MATCH TO FURNITURE) - DELOREAN GRAY BRIGHT WHITE	NON-CUSTOMER AREAS WHERE INDICATED - USE WITH TV-2 AND TV-3 USE W/ WET WALL TILE (WET WALLS IN RESTROOMS)				
WALL BA	VCT-1 FB-3 FB-4 FB-5 CAB-1 GT-1 GT-2 C-1	VINYL COMPOSITE TILE RUBBER WALL BASE WOOD WALL BASE TILE WALL BASE CARPET WALL BASE GROUT GROUT 2'x2' CEILING TILE	ARMSTRONG JOHNSONITE - TO MATCH TV-3 TO MATCH CA-1 TEC LATICRETE ARMSTRONG	32 - - - 934 44 1910 ULTIMA	PEBBLE CLEAR ON BEECH OR MAPLE (MATCH TO FURNITURE) - DELOREAN GRAY BRIGHT WHITE WHITE	NON-CUSTOMER AREAS WHERE INDICATED USE WITH TV-2 AND TV-3 USE W/ WET WALL TILE (WET WALLS IN RESTROOMS) VERY FINE TEXTURE - PRELUDE XL, 15/16" BEVELED TEGULAR GRID				
GROUT WALL BA	VCT-1 FB-3 FB-4 FB-5 CAB-1 GT-1 GT-2 C-1 C-3	VINYL COMPOSITE TILE RUBBER WALL BASE WOOD WALL BASE TILE WALL BASE CARPET WALL BASE GROUT GROUT 2'x2' CEILING TILE 2'x4' CEILING TILE	ARMSTRONG JOHNSONITE - TO MATCH TV-3 TO MATCH CA-1 TEC LATICRETE ARMSTRONG ARMSTRONG	32 - - - 934 44 1910 ULTIMA 1773 DUNE	PEBBLE CLEAR ON BEECH OR MAPLE (MATCH TO FURNITURE) - DELOREAN GRAY BRIGHT WHITE WHITE	NON-CUSTOMER AREAS WHERE INDICATED USE WITH TV-2 AND TV-3 USE W/ WET WALL TILE (WET WALLS IN RESTROOMS) VERY FINE TEXTURE - PRELUDE XL, 15/16" BEVELED TEGULAR GRID				
GROUT WALL BA	VCT-1 FB-3 FB-4 FB-5 CAB-1 GT-1 GT-2 C-1 C-3 C-5	VINYL COMPOSITE TILE RUBBER WALL BASE WOOD WALL BASE TILE WALL BASE CARPET WALL BASE GROUT GROUT 2'x2' CEILING TILE 2'x4' CEILING TILE PAINT ON GYPSUM BOARD	ARMSTRONG JOHNSONITE TO MATCH TV-3 TO MATCH CA-1 TEC LATICRETE ARMSTRONG ARMSTRONG SHERWIN-WILLIAMS	32 934 44 1910 ULTIMA 1773 DUNE TO MATCH PV-1	PEBBLE CLEAR ON BEECH OR MAPLE (MATCH TO FURNITURE) - - DELOREAN GRAY BRIGHT WHITE WHITE WHITE -	NON-CUSTOMER AREAS WHERE INDICATED USE WITH TV-2 AND TV-3 USE W/ WET WALL TILE (WET WALLS IN RESTROOMS) VERY FINE TEXTURE - PRELUDE XL, 15/16" BEVELED TEGULAR GRID				
GROUT WALL BA	VCT-1 FB-3 FB-4 FB-5 CAB-1 GT-1 GT-2 C-1 C-3 C-5 C-6	VINYL COMPOSITE TILE RUBBER WALL BASE WOOD WALL BASE TILE WALL BASE CARPET WALL BASE GROUT GROUT 2'x2' CEILING TILE 2'x4' CEILING TILE PAINT ON GYPSUM BOARD PAINT HVAC	ARMSTRONG JOHNSONITE TO MATCH TV-3 TO MATCH CA-1 TEC LATICRETE ARMSTRONG ARMSTRONG SHERWIN-WILLIAMS MATTHEWS PAINT	32 934 44 1910 ULTIMA 1773 DUNE TO MATCH PV-1 MP 18249	PEBBLE CLEAR ON BEECH OR MAPLE (MATCH TO FURNITURE) - - DELOREAN GRAY BRIGHT WHITE WHITE WHITE - DARK PEWTER METALLIC	NON-CUSTOMER AREAS WHERE INDICATED USE WITH TV-2 AND TV-3 USE W/ WET WALL TILE (WET WALLS IN RESTROOMS) VERY FINE TEXTURE - PRELUDE XL, 15/16" BEVELED TEGULAR GRID VERY FINE TEXTURE - PRELUDE XL, 15/16" BEVELED TEGULAR GRID				
GROUT WALL BA	VCT-1 FB-3 FB-4 FB-5 CAB-1 GT-1 GT-2 C-1 C-3 C-5 C-6 C-7	VINYL COMPOSITE TILE RUBBER WALL BASE WOOD WALL BASE TILE WALL BASE CARPET WALL BASE GROUT GROUT 2'x2' CEILING TILE 2'x4' CEILING TILE PAINT ON GYPSUM BOARD PAINT HVAC PAINT ON STRUCTURE	ARMSTRONG JOHNSONITE TO MATCH TV-3 TO MATCH CA-1 TEC LATICRETE ARMSTRONG ARMSTRONG SHERWIN-WILLIAMS MATTHEWS PAINT MATTHEWS PAINT	32 934 44 1910 ULTIMA 1773 DUNE TO MATCH PV-1 MP 18249 MP 18249	PEBBLE CLEAR ON BEECH OR MAPLE (MATCH TO FURNITURE) - - DELOREAN GRAY BRIGHT WHITE WHITE WHITE - DARK PEWTER METALLIC	NON-CUSTOMER AREAS WHERE INDICATED - USE WITH TV-2 AND TV-3 USE W/ WET WALL TILE (WET WALLS IN RESTROOMS) VERY FINE TEXTURE - PRELUDE XL, 15/16" BEVELED TEGULAR GRID VERY FINE TEXTURE - PRELUDE XL, 15/16" BEVELED TEGULAR GRID - -				
CEILINGS GROUT WALL BA	VCT-1 FB-3 FB-4 FB-5 CAB-1 GT-1 GT-2 C-1 C-3 C-5 C-6 C-7 C-8	VINYL COMPOSITE TILE RUBBER WALL BASE WOOD WALL BASE TILE WALL BASE CARPET WALL BASE GROUT GROUT 2'x2' CEILING TILE 2'x4' CEILING TILE PAINT ON GYPSUM BOARD PAINT HVAC PAINT ON STRUCTURE PAINT ON ROOF DECK	ARMSTRONG JOHNSONITE TO MATCH TV-3 TO MATCH CA-1 TEC LATICRETE ARMSTRONG ARMSTRONG SHERWIN-WILLIAMS MATTHEWS PAINT MATTHEWS PAINT	32 934 44 1910 ULTIMA 1773 DUNE TO MATCH PV-1 MP 18249 MP 18249 TO MATCH EC-1	PEBBLE CLEAR ON BEECH OR MAPLE (MATCH TO FURNITURE) - - DELOREAN GRAY BRIGHT WHITE WHITE WHITE - DARK PEWTER METALLIC DARK PEWTER METALLIC - -	NON-CUSTOMER AREAS WHERE INDICATED - USE WITH TV-2 AND TV-3 USE W/ WET WALL TILE (WET WALLS IN RESTROOMS) VERY FINE TEXTURE - PRELUDE XL, 15/16" BEVELED TEGULAR GRID VERY FINE TEXTURE - PRELUDE XL, 15/16" BEVELED TEGULAR GRID - EXPOSED OVERHEAD STEEL -				
CEILINGS GROUT WALL BA	VCT-1 FB-3 FB-4 FB-5 CAB-1 GT-1 GT-2 C-1 C-3 C-5 C-6 C-7 C-8 WC-1	VINYL COMPOSITE TILE RUBBER WALL BASE WOOD WALL BASE TILE WALL BASE CARPET WALL BASE GROUT GROUT 2'x2' CEILING TILE 2'x4' CEILING TILE PAINT ON GYPSUM BOARD PAINT HVAC PAINT ON STRUCTURE PAINT ON ROOF DECK WOOD CEILING	ARMSTRONG JOHNSONITE TO MATCH TV-3 TO MATCH CA-1 TEC LATICRETE ARMSTRONG ARMSTRONG SHERWIN-WILLIAMS MATTHEWS PAINT MATTHEWS PAINT	32 934 44 1910 ULTIMA 1773 DUNE TO MATCH PV-1 MP 18249 MP 18249 TO MATCH EC-1	PEBBLE CLEAR ON BEECH OR MAPLE (MATCH TO FURNITURE) - - DELOREAN GRAY BRIGHT WHITE WHITE WHITE - DARK PEWTER METALLIC DARK PEWTER METALLIC - CLEAR SATIN URETHANE FINISH	NON-CUSTOMER AREAS WHERE INDICATED USE WITH TV-2 AND TV-3 USE W/ WET WALL TILE (WET WALLS IN RESTROOMS) VERY FINE TEXTURE - PRELUDE XL, 15/16" BEVELED TEGULAR GRID VERY FINE TEXTURE - PRELUDE XL, 15/16" BEVELED TEGULAR GRID EXPOSED OVERHEAD STEEL - CUSTOMER LOUNGE				
CEILINGS GROUT WALL BA	VCT-1 FB-3 FB-4 FB-5 CAB-1 GT-1 GT-2 C-1 C-3 C-5 C-6 C-7 C-8 WC-1 CTF-1	VINYL COMPOSITE TILE RUBBER WALL BASE WOOD WALL BASE TILE WALL BASE CARPET WALL BASE GROUT GROUT 2'x2' CEILING TILE 2'x4' CEILING TILE PAINT ON GYPSUM BOARD PAINT HVAC PAINT ON STRUCTURE PAINT ON ROOF DECK WOOD CEILING STAINLESS STEEL	ARMSTRONG JOHNSONITE TO MATCH TV-3 TO MATCH CA-1 TEC LATICRETE ARMSTRONG ARMSTRONG SHERWIN-WILLIAMS MATTHEWS PAINT MATTHEWS PAINT MATTHEWS PAINT - -	32 934 44 1910 ULTIMA 1773 DUNE TO MATCH PV-1 MP 18249 MP 18249 TO MATCH EC-1 TO MATCH WF-1 -	PEBBLE CLEAR ON BEECH OR MAPLE (MATCH TO FURNITURE) - DELOREAN GRAY BRIGHT WHITE WHITE WHITE - DARK PEWTER METALLIC DARK PEWTER METALLIC - CLEAR SATIN URETHANE FINISH BRUSHED STAINLESS STEEL	NON-CUSTOMER AREAS WHERE INDICATED USE WITH TV-2 AND TV-3 USE W/ WET WALL TILE (WET WALLS IN RESTROOMS) VERY FINE TEXTURE - PRELUDE XL, 15/16" BEVELED TEGULAR GRID VERY FINE TEXTURE - PRELUDE XL, 15/16" BEVELED TEGULAR GRID EXPOSED OVERHEAD STEEL - CUSTOMER LOUNGE WHERE INDICATED				
CEILINGS GROUT WALL BA	VCT-1 FB-3 FB-4 FB-5 CAB-1 GT-1 GT-2 C-1 C-3 C-5 C-6 C-7 C-8 WC-1 CTF-1 CTF-2	VINYL COMPOSITE TILE RUBBER WALL BASE WOOD WALL BASE TILE WALL BASE CARPET WALL BASE GROUT GROUT 2'x2' CEILING TILE 2'x4' CEILING TILE PAINT ON GYPSUM BOARD PAINT HVAC PAINT ON STRUCTURE PAINT ON ROOF DECK WOOD CEILING STAINLESS STEEL PLASTIC LAMINATE	ARMSTRONG JOHNSONITE TO MATCH TV-3 TO MATCH CA-1 TEC LATICRETE ARMSTRONG ARMSTRONG SHERWIN-WILLIAMS MATTHEWS PAINT MATTHEWS PAINT - NEVAMAR NEVAMAR	32 934 44 1910 ULTIMA 1773 DUNE TO MATCH PV-1 MP 18249 MP 18249 TO MATCH EC-1 TO MATCH WF-1 - ALT005T	PEBBLE CLEAR ON BEECH OR MAPLE (MATCH TO FURNITURE) - DELOREAN GRAY BRIGHT WHITE WHITE WHITE - DARK PEWTER METALLIC DARK PEWTER METALLIC - CLEAR SATIN URETHANE FINISH BRUSHED STAINLESS STEEL WALL STREET ALLUSION TEXTURED	NON-CUSTOMER AREAS WHERE INDICATED - USE WITH TV-2 AND TV-3 USE W/ WET WALL TILE (WET WALLS IN RESTROOMS) VERY FINE TEXTURE - PRELUDE XL, 15/16" BEVELED TEGULAR GRID VERY FINE TEXTURE - PRELUDE XL, 15/16" BEVELED TEGULAR GRID - EXPOSED OVERHEAD STEEL CUSTOMER LOUNGE WHERE INDICATED TECH PARTS LIBRARY AND EMPLOYEE FACILITIES				
CEILINGS GROUT WALL BA	VCT-1 FB-3 FB-4 FB-5 CAB-1 GT-1 GT-2 C-1 C-3 C-5 C-6 C-7 C-8 WC-1 CTF-1 CTF-2 CTF-3 CFT-4	VINYL COMPOSITE TILE RUBBER WALL BASE WOOD WALL BASE TILE WALL BASE CARPET WALL BASE GROUT GROUT 2'x2' CEILING TILE 2'x4' CEILING TILE PAINT ON GYPSUM BOARD PAINT HVAC PAINT ON STRUCTURE PAINT ON ROOF DECK WOOD CEILING STAINLESS STEEL PLASTIC LAMINATE PLASTIC LAMINATE	ARMSTRONG JOHNSONITE TO MATCH TV-3 TO MATCH CA-1 TEC LATICRETE ARMSTRONG ARMSTRONG SHERWIN-WILLIAMS MATTHEWS PAINT MATTHEWS PAINT MATTHEWS PAINT - NEVAMAR	32 934 44 1910 ULTIMA 1773 DUNE TO MATCH PV-1 MP 18249 MP 18249 TO MATCH EC-1 TO MATCH WF-1 - ALT005T MXT003T S6001T	PEBBLE CLEAR ON BEECH OR MAPLE (MATCH TO FURNITURE) - - DELOREAN GRAY BRIGHT WHITE WHITE WHITE - DARK PEWTER METALLIC DARK PEWTER METALLIC - CLEAR SATIN URETHANE FINISH BRUSHED STAINLESS STEEL WALL STREET ALLUSION TEXTURED SILVER ALU METALX BLACK	NON-CUSTOMER AREAS WHERE INDICATED				
CEILINGS GROUT WALL BA	VCT-1 FB-3 FB-4 FB-5 CAB-1 GT-1 GT-2 C-1 C-3 C-5 C-6 C-7 C-8 WC-1 CTF-1 CTF-2 CTF-3 CFT-4 MW-1	VINYL COMPOSITE TILE RUBBER WALL BASE WOOD WALL BASE TILE WALL BASE CARPET WALL BASE GROUT GROUT 2'x2' CEILING TILE 2'x4' CEILING TILE PAINT ON GYPSUM BOARD PAINT HVAC PAINT ON STRUCTURE PAINT ON ROOF DECK WOOD CEILING STAINLESS STEEL PLASTIC LAMINATE PLASTIC LAMINATE WOOD VENEER	ARMSTRONG JOHNSONITE TO MATCH TV-3 TO MATCH CA-1 TEC LATICRETE ARMSTRONG ARMSTRONG SHERWIN-WILLIAMS MATTHEWS PAINT MATTHEWS PAINT - NEVAMAR NEVAMAR	32 934 44 1910 ULTIMA 1773 DUNE TO MATCH PV-1 MP 18249 MP 18249 TO MATCH EC-1 TO MATCH WF-1 - ALT005T MXT003T	PEBBLE CLEAR ON BEECH OR MAPLE (MATCH TO FURNITURE) - DELOREAN GRAY BRIGHT WHITE WHITE WHITE - DARK PEWTER METALLIC DARK PEWTER METALLIC - CLEAR SATIN URETHANE FINISH BRUSHED STAINLESS STEEL WALL STREET ALLUSION TEXTURED SILVER ALU METALX BLACK CLEAR SATIN URETHANE FINISH	NON-CUSTOMER AREAS WHERE INDICATED				
CEILINGS GROUT WALL BA	VCT-1 FB-3 FB-4 FB-5 CAB-1 GT-1 GT-2 C-1 C-3 C-5 C-6 C-7 C-8 WC-1 CTF-1 CTF-2 CTF-3 CFT-4 MW-1 WSE-1	VINYL COMPOSITE TILE RUBBER WALL BASE WOOD WALL BASE TILE WALL BASE CARPET WALL BASE GROUT GROUT 2'x2' CEILING TILE 2'x4' CEILING TILE PAINT ON GYPSUM BOARD PAINT HVAC PAINT ON STRUCTURE PAINT ON ROOF DECK WOOD CEILING STAINLESS STEEL PLASTIC LAMINATE PLASTIC LAMINATE PLASTIC LAMINATE WOOD VENEER PAINT / POWDERCOAT	ARMSTRONG JOHNSONITE TO MATCH TV-3 TO MATCH CA-1 TEC LATICRETE ARMSTRONG ARMSTRONG SHERWIN-WILLIAMS MATTHEWS PAINT MATTHEWS PAINT - NEVAMAR NEVAMAR	32 934 44 1910 ULTIMA 1773 DUNE TO MATCH PV-1 MP 18249 MP 18249 TO MATCH EC-1 TO MATCH WF-1 - ALT005T MXT003T S6001T TO MATCH FURNITURE FINISH -	PEBBLE CLEAR ON BEECH OR MAPLE (MATCH TO FURNITURE) - - DELOREAN GRAY BRIGHT WHITE WHITE WHITE - DARK PEWTER METALLIC DARK PEWTER METALLIC - CLEAR SATIN URETHANE FINISH BRUSHED STAINLESS STEEL WALL STREET ALLUSION TEXTURED SILVER ALU METALX BLACK	NON-CUSTOMER AREAS WHERE INDICATED				
CEILINGS GROUT WALL BA	VCT-1 FB-3 FB-4 FB-5 CAB-1 GT-1 GT-2 C-1 C-3 C-5 C-6 C-7 C-8 WC-1 CTF-1 CTF-2 CTF-3 CFT-4 MW-1 WSE-1 LAM-1	VINYL COMPOSITE TILE RUBBER WALL BASE WOOD WALL BASE TILE WALL BASE CARPET WALL BASE GROUT GROUT 2'x2' CEILING TILE 2'x4' CEILING TILE PAINT ON GYPSUM BOARD PAINT HVAC PAINT ON STRUCTURE PAINT ON ROOF DECK WOOD CEILING STAINLESS STEEL PLASTIC LAMINATE PLASTIC LAMINATE WOOD VENEER PAINT / POWDERCOAT PLASTIC LAMINATE	ARMSTRONG JOHNSONITE TO MATCH TV-3 TO MATCH CA-1 TEC LATICRETE ARMSTRONG ARMSTRONG SHERWIN-WILLIAMS MATTHEWS PAINT MATTHEWS PAINT - NEVAMAR NEVAMAR	32 934 44 1910 ULTIMA 1773 DUNE TO MATCH PV-1 MP 18249 MP 18249 TO MATCH EC-1 TO MATCH WF-1 - ALT005T MXT003T S6001T	PEBBLE CLEAR ON BEECH OR MAPLE (MATCH TO FURNITURE) - - DELOREAN GRAY BRIGHT WHITE WHITE WHITE - DARK PEWTER METALLIC DARK PEWTER METALLIC - CLEAR SATIN URETHANE FINISH BRUSHED STAINLESS STEEL WALL STREET ALLUSION TEXTURED SILVER ALU METALX BLACK CLEAR SATIN URETHANE FINISH TO MATCH RAL 5003 BLUE	WHERE INDICATED USE WITH TV-2 AND TV-3 USE W/ WET WALL TILE (WET WALLS IN RESTROOMS) VERY FINE TEXTURE - PRELUDE XL, 15/16" BEVELED TEGULAR GRID VERY FINE TEXTURE - PRELUDE XL, 15/16" BEVELED TEGULAR GRID EXPOSED OVERHEAD STEEL CUSTOMER LOUNGE WHERE INDICATED TECH PARTS LIBRARY AND EMPLOYEE FACILITIES TOE KICKS MILLWORK MUST MATCH AUTOHAS WOOD FURNITURE TOOL CHESTS, WORKBENCHES, LIFTS, ECT				
MILLWORK CEILINGS GROUT WALL BA	VCT-1 FB-3 FB-4 FB-5 CAB-1 GT-1 GT-2 C-1 C-3 C-5 C-6 C-7 C-8 WC-1 CTF-1 CTF-2 CTF-3 CFT-4 MW-1 WSE-1 LAM-1 CTV-2	VINYL COMPOSITE TILE RUBBER WALL BASE WOOD WALL BASE TILE WALL BASE CARPET WALL BASE GROUT GROUT 2'x2' CEILING TILE 2'x4' CEILING TILE PAINT ON GYPSUM BOARD PAINT HVAC PAINT ON STRUCTURE PAINT ON ROOF DECK WOOD CEILING STAINLESS STEEL PLASTIC LAMINATE PLASTIC LAMINATE PLASTIC LAMINATE WOOD VENEER PAINT / POWDERCOAT	ARMSTRONG JOHNSONITE TO MATCH TV-3 TO MATCH CA-1 TEC LATICRETE ARMSTRONG ARMSTRONG SHERWIN-WILLIAMS MATTHEWS PAINT MATTHEWS PAINT - NEVAMAR NEVAMAR	32 934 44 1910 ULTIMA 1773 DUNE TO MATCH PV-1 MP 18249 MP 18249 TO MATCH EC-1 TO MATCH WF-1 - ALT005T MXT003T S6001T TO MATCH FURNITURE FINISH -	PEBBLE CLEAR ON BEECH OR MAPLE (MATCH TO FURNITURE) - DELOREAN GRAY BRIGHT WHITE WHITE WHITE - DARK PEWTER METALLIC DARK PEWTER METALLIC - CLEAR SATIN URETHANE FINISH BRUSHED STAINLESS STEEL WALL STREET ALLUSION TEXTURED SILVER ALU METALX BLACK CLEAR SATIN URETHANE FINISH	NON-CUSTOMER AREAS WHERE INDICATED				
MILLWORK CEILINGS GROUT WALL BA	VCT-1 FB-3 FB-4 FB-5 CAB-1 GT-1 GT-2 C-1 C-3 C-5 C-6 C-7 C-8 WC-1 CTF-1 CTF-2 CTF-3 CFT-4 MW-1 WSE-1 LAM-1 CTV-2	VINYL COMPOSITE TILE RUBBER WALL BASE WOOD WALL BASE TILE WALL BASE CARPET WALL BASE GROUT GROUT 2'x2' CEILING TILE 2'x4' CEILING TILE PAINT ON GYPSUM BOARD PAINT HVAC PAINT ON STRUCTURE PAINT ON ROOF DECK WOOD CEILING STAINLESS STEEL PLASTIC LAMINATE PLASTIC LAMINATE WOOD VENEER PAINT / POWDERCOAT PLASTIC LAMINATE	ARMSTRONG JOHNSONITE TO MATCH TV-3 TO MATCH CA-1 TEC LATICRETE ARMSTRONG ARMSTRONG SHERWIN-WILLIAMS MATTHEWS PAINT MATTHEWS PAINT - NEVAMAR NEVAMAR	32 934 44 1910 ULTIMA 1773 DUNE TO MATCH PV-1 MP 18249 MP 18249 TO MATCH EC-1 TO MATCH WF-1 - ALT005T MXT003T S6001T TO MATCH FURNITURE FINISH -	PEBBLE CLEAR ON BEECH OR MAPLE (MATCH TO FURNITURE) - - DELOREAN GRAY BRIGHT WHITE WHITE WHITE - DARK PEWTER METALLIC DARK PEWTER METALLIC - CLEAR SATIN URETHANE FINISH BRUSHED STAINLESS STEEL WALL STREET ALLUSION TEXTURED SILVER ALU METALX BLACK CLEAR SATIN URETHANE FINISH TO MATCH RAL 5003 BLUE	WHERE INDICATED USE WITH TV-2 AND TV-3 USE W/ WET WALL TILE (WET WALLS IN RESTROOMS) VERY FINE TEXTURE - PRELUDE XL, 15/16" BEVELED TEGULAR GRID VERY FINE TEXTURE - PRELUDE XL, 15/16" BEVELED TEGULAR GRID EXPOSED OVERHEAD STEEL CUSTOMER LOUNGE WHERE INDICATED TECH PARTS LIBRARY AND EMPLOYEE FACILITIES TOE KICKS MILLWORK MUST MATCH AUTOHAS WOOD FURNITURE TOOL CHESTS, WORKBENCHES, LIFTS, ECT				
CEILINGS GROUT WALL BA	VCT-1 FB-3 FB-4 FB-5 CAB-1 GT-1 GT-2 C-1 C-3 C-5 C-6 C-7 C-8 WC-1 CTF-1 CTF-2 CTF-3 CFT-4 MW-1 WSE-1 LAM-1 CTV-2	VINYL COMPOSITE TILE RUBBER WALL BASE WOOD WALL BASE TILE WALL BASE CARPET WALL BASE GROUT GROUT 2'x2' CEILING TILE 2'x4' CEILING TILE PAINT ON GYPSUM BOARD PAINT HVAC PAINT ON STRUCTURE PAINT ON ROOF DECK WOOD CEILING STAINLESS STEEL PLASTIC LAMINATE PLASTIC LAMINATE WOOD VENEER PAINT / POWDERCOAT PLASTIC LAMINATE GRANITE	ARMSTRONG JOHNSONITE TO MATCH TV-3 TO MATCH CA-1 TEC LATICRETE ARMSTRONG ARMSTRONG SHERWIN-WILLIAMS MATTHEWS PAINT MATTHEWS PAINT NEVAMAR NEVAMAR	32	PEBBLE CLEAR ON BEECH OR MAPLE (MATCH TO FURNITURE)	WHERE INDICATED USE WITH TV-2 AND TV-3 USE W/ WET WALL TILE (WET WALLS IN RESTROOMS) VERY FINE TEXTURE - PRELUDE XL, 15/16" BEVELED TEGULAR GRID VERY FINE TEXTURE - PRELUDE XL, 15/16" BEVELED TEGULAR GRID EXPOSED OVERHEAD STEEL CUSTOMER LOUNGE WHERE INDICATED TECH PARTS LIBRARY AND EMPLOYEE FACILITIES TOE KICKS MILLWORK MUST MATCH AUTOHAS WOOD FURNITURE TOOL CHESTS, WORKBENCHES, LIFTS, ECT WHERE INDICATED				
TOILET MILLWORK CEILINGS GROUT WALL BA	VCT-1 FB-3 FB-4 FB-5 CAB-1 GT-1 GT-2 C-1 C-3 C-5 C-6 C-7 C-8 WC-1 CTF-1 CTF-2 CTF-3 CFT-4 MW-1 WSE-1 LAM-1 CTV-2 SP-1	VINYL COMPOSITE TILE RUBBER WALL BASE WOOD WALL BASE TILE WALL BASE CARPET WALL BASE GROUT GROUT 2'x2' CEILING TILE 2'x4' CEILING TILE PAINT ON GYPSUM BOARD PAINT HVAC PAINT ON STRUCTURE PAINT ON ROOF DECK WOOD CEILING STAINLESS STEEL PLASTIC LAMINATE PLASTIC LAMINATE WOOD VENEER PAINT / POWDERCOAT PLASTIC LAMINATE GRANITE	ARMSTRONG JOHNSONITE TO MATCH TV-3 TO MATCH CA-1 TEC LATICRETE ARMSTRONG ARMSTRONG SHERWIN-WILLIAMS MATTHEWS PAINT MATTHEWS PAINT NEVAMAR NEVAMAR	32	PEBBLE CLEAR ON BEECH OR MAPLE (MATCH TO FURNITURE)	WHERE INDICATED USE WITH TV-2 AND TV-3 USE W/ WET WALL TILE (WET WALLS IN RESTROOMS) VERY FINE TEXTURE - PRELUDE XL, 15/16" BEVELED TEGULAR GRID VERY FINE TEXTURE - PRELUDE XL, 15/16" BEVELED TEGULAR GRID EXPOSED OVERHEAD STEEL CUSTOMER LOUNGE WHERE INDICATED TECH PARTS LIBRARY AND EMPLOYEE FACILITIES TOE KICKS MILLWORK MUST MATCH AUTOHAS WOOD FURNITURE TOOL CHESTS, WORKBENCHES, LIFTS, ECT WHERE INDICATED				
TOILET MILLWORK CEILINGS GROUT WALL BA	VCT-1 FB-3 FB-4 FB-5 CAB-1 GT-1 GT-2 C-1 C-3 C-5 C-6 C-7 C-8 WC-1 CTF-1 CTF-2 CTF-3 CFT-4 MW-1 WSE-1 LAM-1 CTV-2 SP-1	VINYL COMPOSITE TILE RUBBER WALL BASE WOOD WALL BASE TILE WALL BASE CARPET WALL BASE GROUT GROUT 2'x2' CEILING TILE 2'x4' CEILING TILE PAINT ON GYPSUM BOARD PAINT HVAC PAINT ON STRUCTURE PAINT ON ROOF DECK WOOD CEILING STAINLESS STEEL PLASTIC LAMINATE PLASTIC LAMINATE WOOD VENEER PAINT / POWDERCOAT PLASTIC LAMINATE GRANITE	ARMSTRONG JOHNSONITE TO MATCH TV-3 TO MATCH CA-1 TEC LATICRETE ARMSTRONG ARMSTRONG SHERWIN-WILLIAMS MATTHEWS PAINT MATTHEWS PAINT NEVAMAR NEVAMAR	32	PEBBLE CLEAR ON BEECH OR MAPLE (MATCH TO FURNITURE)	WHERE INDICATED : USE WITH TV-2 AND TV-3 USE W/ WET WALL TILE (WET WALLS IN RESTROOMS) VERY FINE TEXTURE - PRELUDE XL, 15/16" BEVELED TEGULAR GRID VERY FINE TEXTURE - PRELUDE XL, 15/16" BEVELED TEGULAR GRID : EXPOSED OVERHEAD STEEL : CUSTOMER LOUNGE WHERE INDICATED TECH PARTS LIBRARY AND EMPLOYEE FACILITIES TOE KICKS MILLWORK MUST MATCH AUTOHAS WOOD FURNITURE TOOL CHESTS, WORKBENCHES, LIFTS, ECT - WHERE INDICATED				
TOILET MILLWORK CEILINGS GROUT WALL BA	VCT-1 FB-3 FB-4 FB-5 CAB-1 GT-1 GT-2 C-1 C-3 C-5 C-6 C-7 C-8 WC-1 CTF-1 CTF-2 CTF-3 CFT-4 MW-1 WSE-1 LAM-1 CTV-2 SP-1	VINYL COMPOSITE TILE RUBBER WALL BASE WOOD WALL BASE TILE WALL BASE CARPET WALL BASE GROUT GROUT 2'x2' CEILING TILE 2'x4' CEILING TILE PAINT ON GYPSUM BOARD PAINT HVAC PAINT ON STRUCTURE PAINT ON ROOF DECK WOOD CEILING STAINLESS STEEL PLASTIC LAMINATE PLASTIC LAMINATE PLASTIC LAMINATE WOOD VENEER PAINT / POWDERCOAT PLASTIC LAMINATE GRANITE STAINLESS STEEL PARTITION	ARMSTRONG JOHNSONITE TO MATCH TV-3 TO MATCH CA-1 TEC LATICRETE ARMSTRONG ARMSTRONG SHERWIN-WILLIAMS MATTHEWS PAINT MATTHEWS PAINT NEVAMAR NEVAMAR	32	PEBBLE CLEAR ON BEECH OR MAPLE (MATCH TO FURNITURE) - - DELOREAN GRAY BRIGHT WHITE WHITE WHITE - DARK PEWTER METALLIC DARK PEWTER METALLIC - CLEAR SATIN URETHANE FINISH BRUSHED STAINLESS STEEL WALL STREET ALLUSION TEXTURED SILVER ALU METALX BLACK CLEAR SATIN URETHANE FINISH TO MATCH RAL 5003 BLUE BLACK ABSOLUTE (POLISHED) SEE SPECS.	WHERE INDICATED USE WITH TV-2 AND TV-3 USE W/ WET WALL TILE (WET WALLS IN RESTROOMS) VERY FINE TEXTURE - PRELUDE XL, 15/16" BEVELED TEGULAR GRID VERY FINE TEXTURE - PRELUDE XL, 15/16" BEVELED TEGULAR GRID EXPOSED OVERHEAD STEEL CUSTOMER LOUNGE WHERE INDICATED TECH PARTS LIBRARY AND EMPLOYEE FACILITIES TOE KICKS MILLWORK MUST MATCH AUTOHAS WOOD FURNITURE TOOL CHESTS, WORKBENCHES, LIFTS, ECT WHERE INDICATED				
MILLWORK CEILINGS GROUT WALL BA	VCT-1 FB-3 FB-4 FB-5 CAB-1 GT-1 GT-2 C-1 C-3 C-5 C-6 C-7 C-8 WC-1 CTF-1 CTF-2 CTF-3 CFT-4 MW-1 WSE-1 LAM-1 CTV-2 SP-1	VINYL COMPOSITE TILE RUBBER WALL BASE WOOD WALL BASE TILE WALL BASE CARPET WALL BASE GROUT GROUT 2'x2' CEILING TILE 2'x4' CEILING TILE PAINT ON GYPSUM BOARD PAINT HVAC PAINT ON STRUCTURE PAINT ON ROOF DECK WOOD CEILING STAINLESS STEEL PLASTIC LAMINATE PLASTIC LAMINATE PLASTIC LAMINATE WOOD VENEER PAINT / POWDERCOAT PLASTIC LAMINATE GRANITE STAINLESS STEEL PARTITION WOOD DOORS	ARMSTRONG JOHNSONITE TO MATCH TV-3 TO MATCH CA-1 TEC LATICRETE ARMSTRONG ARMSTRONG SHERWIN-WILLIAMS MATTHEWS PAINT MATTHEWS PAINT NEVAMAR NEVAMAR	32	PEBBLE CLEAR ON BEECH OR MAPLE (MATCH TO FURNITURE) - - DELOREAN GRAY BRIGHT WHITE WHITE WHITE - DARK PEWTER METALLIC DARK PEWTER METALLIC - CLEAR SATIN URETHANE FINISH BRUSHED STAINLESS STEEL WALL STREET ALLUSION TEXTURED SILVER ALU METALX BLACK CLEAR SATIN URETHANE FINISH TO MATCH RAL 5003 BLUE BLACK ABSOLUTE (POLISHED) SEE SPECS.	WHERE INDICATED USE WITH TV-2 AND TV-3 USE W/WET WALL TILE (WET WALLS IN RESTROOMS) VERY FINE TEXTURE - PRELUDE XL, 15/16" BEVELED TEGULAR GRID VERY FINE TEXTURE - PRELUDE XL, 15/16" BEVELED TEGULAR GRID EXPOSED OVERHEAD STEEL CUSTOMER LOUNGE WHERE INDICATED TECH PARTS LIBRARY AND EMPLOYEE FACILITIES TOE KICKS MILLWORK MUST MATCH AUTOHAS WOOD FURNITURE TOOL CHESTS, WORKBENCHES, LIFTS, ECT WHERE INDICATED MEN'S AND WOMEN'S RESTROOMS - BACK OF HOUSE - - - - - - - WHERE INDICATED MEN'S AND WOMEN'S RESTROOMS - BACK OF HOUSE - - - - - - - - - - - - -				
DOORS & TOILET MILLWORK CEILINGS GROUT WALL BA	VCT-1 FB-3 FB-4 FB-5 CAB-1 GT-1 GT-2 C-1 C-3 C-5 C-6 C-7 C-8 WC-1 CTF-1 CTF-2 CTF-3 CFT-4 MW-1 WSE-1 LAM-1 CTV-2 SP-1 D-2 D-3	VINYL COMPOSITE TILE RUBBER WALL BASE WOOD WALL BASE TILE WALL BASE CARPET WALL BASE GROUT GROUT 2'x2' CEILING TILE 2'x4' CEILING TILE PAINT ON GYPSUM BOARD PAINT HVAC PAINT ON STRUCTURE PAINT ON ROOF DECK WOOD CEILING STAINLESS STEEL PLASTIC LAMINATE PLASTIC LAMINATE PLASTIC LAMINATE WOOD VENEER PAINT / POWDERCOAT PLASTIC LAMINATE GRANITE STAINLESS STEEL PARTITION WOOD DOORS GLASS DOOR W/ALUM. TRIM	ARMSTRONG JOHNSONITE TO MATCH TV-3 TO MATCH CA-1 TEC LATICRETE ARMSTRONG ARMSTRONG SHERWIN-WILLIAMS MATTHEWS PAINT MATTHEWS PAINT NEVAMAR NEVAMAR NEVAMAR SEE SPECS.	32 934 44 1910 ULTIMA 1773 DUNE TO MATCH PV-1 MP 18249 MP 18249 TO MATCH EC-1 TO MATCH WF-1 - ALT005T MXT003T S6001T TO MATCH FURNITURE FINISH - TO MATCH FURNITURE - SEE SPECS.	PEBBLE CLEAR ON BEECH OR MAPLE (MATCH TO FURNITURE) DELOREAN GRAY BRIGHT WHITE WHITE WHITE DARK PEWTER METALLIC DARK PEWTER METALLIC DARK PEWTER METALLIC CLEAR SATIN URETHANE FINISH BRUSHED STAINLESS STEEL WALL STREET ALLUSION TEXTURED SILVER ALU METALX BLACK CLEAR SATIN URETHANE FINISH TO MATCH RAL 5003 BLUE BLACK ABSOLUTE (POLISHED) SEE SPECS. CLEAR SATIN URETHANE FINISH -	NON-CUSTOMER AREAS WHERE INDICATED USE WITH TV-2 AND TV-3 USE W/WET WALL TILE (WET WALLS IN RESTROOMS) VERY FINE TEXTURE - PRELUDE XL, 15/16" BEVELED TEGULAR GRID VERY FINE TEXTURE - PRELUDE XL, 15/16" BEVELED TEGULAR GRID EXPOSED OVERHEAD STEEL CUSTOMER LOUNGE WHERE INDICATED TECH PARTS LIBRARY AND EMPLOYEE FACILITIES TOE KICKS MILLWORK MUST MATCH AUTOHAS WOOD FURNITURE TOOL CHESTS, WORKBENCHES, LIFTS, ECT WHERE INDICATED MEN'S AND WOMEN'S RESTROOMS - BACK OF HOUSE SEE FRAME ELEVATIONS				
DOORS & TOILET MILLWORK CEILINGS GROUT WALL BA	VCT-1 FB-3 FB-4 FB-5 CAB-1 GT-1 GT-2 C-1 C-3 C-5 C-6 C-7 C-8 WC-1 CTF-1 CTF-2 CTF-3 CFT-4 MW-1 WSE-1 LAM-1 CTV-2 SP-1 D-2 D-3	VINYL COMPOSITE TILE RUBBER WALL BASE WOOD WALL BASE TILE WALL BASE CARPET WALL BASE GROUT GROUT 2'x2' CEILING TILE 2'x4' CEILING TILE PAINT ON GYPSUM BOARD PAINT HVAC PAINT ON STRUCTURE PAINT ON ROOF DECK WOOD CEILING STAINLESS STEEL PLASTIC LAMINATE PLASTIC LAMINATE PLASTIC LAMINATE WOOD VENEER PAINT / POWDERCOAT PLASTIC LAMINATE GRANITE STAINLESS STEEL PARTITION WOOD DOORS GLASS DOOR W/ALUM. TRIM EXTERIOR METAL DOORS AND FRAMES	ARMSTRONG JOHNSONITE TO MATCH TV-3 TO MATCH CA-1 TEC LATICRETE ARMSTRONG ARMSTRONG SHERWIN-WILLIAMS MATTHEWS PAINT MATTHEWS PAINT NEVAMAR NEVAMAR NEVAMAR SEE SPECS.	32	PEBBLE CLEAR ON BEECH OR MAPLE (MATCH TO FURNITURE) DELOREAN GRAY BRIGHT WHITE WHITE WHITE DARK PEWTER METALLIC DARK PEWTER METALLIC CLEAR SATIN URETHANE FINISH BRUSHED STAINLESS STEEL WALL STREET ALLUSION TEXTURED SILVER ALU METALX BLACK CLEAR SATIN URETHANE FINISH TO MATCH RAL 5003 BLUE BLACK ABSOLUTE (POLISHED) SEE SPECS. CLEAR SATIN URETHANE FINISH - METALLIC GRAY	NON-CUSTOMER AREAS WHERE INDICATED USE WITH TV-2 AND TV-3 USE W/WET WALL TILE (WET WALLS IN RESTROOMS) VERY FINE TEXTURE - PRELUDE XL, 15/16" BEVELED TEGULAR GRID VERY FINE TEXTURE - PRELUDE XL, 15/16" BEVELED TEGULAR GRID EXPOSED OVERHEAD STEEL CUSTOMER LOUNGE WHERE INDICATED TECH PARTS LIBRARY AND EMPLOYEE FACILITIES TOE KICKS MILLWORK MUST MATCH AUTOHAS WOOD FURNITURE TOOL CHESTS, WORKBENCHES, LIFTS, ECT WHERE INDICATED MEN'S AND WOMEN'S RESTROOMS - BACK OF HOUSE SEE FRAME ELEVATIONS				
DOORS & TOILET MILLWORK CEILINGS GROUT WALL BA	VCT-1 FB-3 FB-4 FB-5 CAB-1 GT-1 GT-2 C-1 C-3 C-5 C-6 C-7 C-8 WC-1 CTF-1 CTF-2 CTF-3 CFT-4 MW-1 WSE-1 LAM-1 CTV-2 SP-1 D-2 D-3	VINYL COMPOSITE TILE RUBBER WALL BASE WOOD WALL BASE TILE WALL BASE CARPET WALL BASE GROUT GROUT 2'x2' CEILING TILE 2'x4' CEILING TILE PAINT ON GYPSUM BOARD PAINT HVAC PAINT ON STRUCTURE PAINT ON ROOF DECK WOOD CEILING STAINLESS STEEL PLASTIC LAMINATE PLASTIC LAMINATE PLASTIC LAMINATE PLASTIC LAMINATE WOOD VENEER PAINT / POWDERCOAT PLASTIC LAMINATE GRANITE STAINLESS STEEL PARTITION WOOD DOORS GLASS DOOR W/ALUM. TRIM EXTERIOR METAL DOORS AND FRAMES SEALED CONCRETE	ARMSTRONG JOHNSONITE TO MATCH TV-3 TO MATCH CA-1 TEC LATICRETE ARMSTRONG ARMSTRONG SHERWIN-WILLIAMS MATTHEWS PAINT MATTHEWS PAINT NEVAMAR NEVAMAR NEVAMAR SEE SPECS.	32	PEBBLE CLEAR ON BEECH OR MAPLE (MATCH TO FURNITURE) : : DELOREAN GRAY BRIGHT WHITE WHITE WHITE - DARK PEWTER METALLIC DARK PEWTER METALLIC - CLEAR SATIN URETHANE FINISH BRUSHED STAINLESS STEEL WALL STREET ALLUSION TEXTURED SILVER ALU METALX BLACK CLEAR SATIN URETHANE FINISH TO MATCH RAL 5003 BLUE BLACK ABSOLUTE (POLISHED) SEE SPECS. CLEAR SATIN URETHANE FINISH - METALLIC GRAY BROOM FINISH	NON-CUSTOMER AREAS WHERE INDICATED USE WITH TV-2 AND TV-3 USE W WET WALL TILE (WET WALLS IN RESTROOMS) VERY FINE TEXTURE - PRELUDE XL, 15/16" BEVELED TEGULAR GRID VERY FINE TEXTURE - PRELUDE XL, 15/16" BEVELED TEGULAR GRID CUSTOMER LOUNGE WHERE INDICATED TECH PARTS LIBRARY AND EMPLOYEE FACILITIES TOE KICKS MILLWORK MUST MATCH AUTOHAS WOOD FURNITURE TOOL CHESTS, WORKBENCHES, LIFTS, ECT WHERE INDICATED MEN'S AND WOMEN'S RESTROOMS - BACK OF HOUSE WHERE INDICATED SEE FRAME ELEVATIONS SERVICE AND PARTS DEPARTMENT STEEL DOORS				
DOORS & TOILET MILLWORK CEILINGS GROUT WALL BA	VCT-1 FB-3 FB-4 FB-5 CAB-1 GT-1 GT-2 C-1 C-3 C-5 C-6 C-7 C-8 WC-1 CTF-1 CTF-2 CTF-3 CFT-4 MW-1 WSE-1 LAM-1 CTV-2 SP-1 D-2 D-3	VINYL COMPOSITE TILE RUBBER WALL BASE WOOD WALL BASE TILE WALL BASE CARPET WALL BASE GROUT GROUT 2'x2' CEILING TILE 2'x4' CEILING TILE PAINT ON GYPSUM BOARD PAINT HVAC PAINT ON STRUCTURE PAINT ON ROOF DECK WOOD CEILING STAINLESS STEEL PLASTIC LAMINATE PLASTIC LAMINATE PLASTIC LAMINATE WOOD VENEER PAINT / POWDERCOAT PLASTIC LAMINATE GRANITE STAINLESS STEEL PARTITION WOOD DOORS GLASS DOOR W/ALUM. TRIM EXTERIOR METAL DOORS AND FRAMES SEALED CONCRETE CONCRETE	ARMSTRONG JOHNSONITE TO MATCH TV-3 TO MATCH CA-1 TEC LATICRETE ARMSTRONG ARMSTRONG SHERWIN-WILLIAMS MATTHEWS PAINT MATTHEWS PAINT NEVAMAR NEVAMAR NEVAMAR SEE SPECS.	32	PEBBLE CLEAR ON BEECH OR MAPLE (MATCH TO FURNITURE) - - DELOREAN GRAY BRIGHT WHITE WHITE WHITE WHITE - DARK PEWTER METALLIC DARK PEWTER METALLIC - CLEAR SATIN URETHANE FINISH BRUSHED STAINLESS STEEL WALL STREET ALLUSION TEXTURED SILVER ALU METALX BLACK CLEAR SATIN URETHANE FINISH TO MATCH RAL 5003 BLUE BLACK ABSOLUTE (POLISHED) SEE SPECS. CLEAR SATIN URETHANE FINISH - METALLIC GRAY BROOM FINISH SMOOTH / POLISHED	NON-CUSTOMER AREAS WHERE INDICATED USE WITH TV-2 AND TV-3 USE W WET WALL TILE (WET WALLS IN RESTROOMS) VERY FINE TEXTURE - PRELUDE XL, 15/16" BEVELED TEGULAR GRID VERY FINE TEXTURE - PRELUDE XL, 15/16" BEVELED TEGULAR GRID CUSTOMER LOUNGE WHERE INDICATED TECH PARTS LIBRARY AND EMPLOYEE FACILITIES TOE KICKS MILLWORK MUST MATCH AUTOHAS WOOD FURNITURE TOOL CHESTS, WORKBENCHES, LIFTS, ECT WHERE INDICATED MEN'S AND WOMEN'S RESTROOMS - BACK OF HOUSE WHERE INDICATED SEE FRAME ELEVATIONS SERVICE AND PARTS DEPARTMENT STEEL DOORS				
DOORS & TOILET MILLWORK CEILINGS GROUT WALL BA	VCT-1 FB-3 FB-4 FB-5 CAB-1 GT-1 GT-2 C-1 C-3 C-5 C-6 C-7 C-8 WC-1 CTF-1 CTF-2 CTF-3 CFT-4 MW-1 WSE-1 LAM-1 CTV-2 SP-1 D-2 D-3	VINYL COMPOSITE TILE RUBBER WALL BASE WOOD WALL BASE TILE WALL BASE CARPET WALL BASE GROUT GROUT 2'x2' CEILING TILE 2'x4' CEILING TILE PAINT ON GYPSUM BOARD PAINT HVAC PAINT ON STRUCTURE PAINT ON ROOF DECK WOOD CEILING STAINLESS STEEL PLASTIC LAMINATE PLASTIC LAMINATE PLASTIC LAMINATE PLASTIC LAMINATE STAINLESS STEEL PAINT / POWDERCOAT PLASTIC LAMINATE GRANITE STAINLESS STEEL PARTITION WOOD DOORS GLASS DOOR W/ALUM. TRIM EXTERIOR METAL DOORS AND FRAMES SEALED CONCRETE CONCRETE CONCRETE CLINKER TILE	ARMSTRONG JOHNSONITE TO MATCH TV-3 TO MATCH CA-1 TEC LATICRETE ARMSTRONG ARMSTRONG SHERWIN-WILLIAMS MATTHEWS PAINT MATTHEWS PAINT NEVAMAR NEVAMAR NEVAMAR SEE SPECS. MATTHEWS PAINT ARGELITH	32	PEBBLE CLEAR ON BEECH OR MAPLE (MATCH TO FURNITURE)	NON-CUSTOMER AREAS WHERE INDICATED USE WITH TV-2 AND TV-3 USE W WET WALL TILE (WET WALLS IN RESTROOMS) VERY FINE TEXTURE - PRELUDE XL, 15/16" BEVELED TEGULAR GRID VERY FINE TEXTURE - PRELUDE XL, 15/16" BEVELED TEGULAR GRID CUSTOMER LOUNGE WHERE INDICATED TECH PARTS LIBRARY AND EMPLOYEE FACILITIES TOE KICKS MILLWORK MUST MATCH AUTOHAS WOOD FURNITURE TOOL CHESTS, WORKBENCHES, LIFTS, ECT WHERE INDICATED MEN'S AND WOMEN'S RESTROOMS - BACK OF HOUSE WERE FRAME ELEVATIONS SER FRAME ELEVATIONS SERVICE AND PARTS DEPARTMENT STEEL DOORS WHERE INDICATED IN THE WORKSHOP, SERVICE DRIVE , PARTS DEPARTMEN				
TOILET MILLWORK CEILINGS GROUT WALL BA	VCT-1 FB-3 FB-4 FB-5 CAB-1 GT-1 GT-2 C-1 C-3 C-5 C-6 C-7 C-8 WC-1 CTF-1 CTF-2 CTF-3 CFT-4 MW-1 WSE-1 LAM-1 CTV-2 SP-1 D-2 D-3	VINYL COMPOSITE TILE RUBBER WALL BASE WOOD WALL BASE TILE WALL BASE CARPET WALL BASE GROUT GROUT 2'x2' CEILING TILE 2'x4' CEILING TILE PAINT ON GYPSUM BOARD PAINT HVAC PAINT ON STRUCTURE PAINT ON ROOF DECK WOOD CEILING STAINLESS STEEL PLASTIC LAMINATE PLASTIC LAMINATE PLASTIC LAMINATE PLASTIC LAMINATE PLASTIC LAMINATE STAINLESS STEEL PARTITION WOOD VENEER PAINT / POWDERCOAT PLASTIC LAMINATE GRANITE STAINLESS STEEL PARTITION WOOD DOORS GLASS DOOR W/ALUM. TRIM EXTERIOR METAL DOORS AND FRAMES SEALED CONCRETE CUINKER TILE CLINKER TILE	ARMSTRONG JOHNSONITE - TO MATCH TV-3 TO MATCH CA-1 TEC LATICRETE ARMSTRONG ARMSTRONG SHERWIN-WILLIAMS MATTHEWS PAINT MATTHEWS PAINT NEVAMAR NEVAMAR NEVAMAR NEVAMAR SEE SPECS.	32	PEBBLE CLEAR ON BEECH OR MAPLE (MATCH TO FURNITURE) - - - - DELOREAN GRAY BRIGHT WHITE WHITE WHITE - DARK PEWTER METALLIC DARK PEWTER METALLIC - CLEAR SATIN URETHANE FINISH BRUSHED STAINLESS STEEL WALL STREET ALLUSION TEXTURED SILVER ALU METALX BLACK CLEAR SATIN URETHANE FINISH TO MATCH RAL 5003 BLUE BLACK ABSOLUTE (POLISHED) SEE SPECS. CLEAR SATIN URETHANE FINISH - METALLIC GRAY BROOM FINISH SMOOTH / POLISHED LIGHT GRAY R-10 4"x8" LIGHT GRAY R-10 4"x8"	NON-CUSTOMER AREAS WHERE INDICATED USE WITH TV-2 AND TV-3 USE W WET WALL TILE (WET WALLS IN RESTROOMS) VERY FINE TEXTURE - PRELUDE XL, 15/16° BEVELED TEGULAR GRID VERY FINE TEXTURE - PRELUDE XL, 15/16° BEVELED TEGULAR GRID EXPOSED OVERHEAD STEEL CUSTOMER LOUNGE WHERE INDICATED TECH PARTS LIBRARY AND EMPLOYEE FACILITIES TOE KICKS MILLWORK MUST MATCH AUTOHAS WOOD FURNITURE TOOL CHESTS, WORKBENCHES, LIFTS, ECT WHERE INDICATED MEN'S AND WOMEN'S RESTROOMS - BACK OF HOUSE WESE FRAME ELEVATIONS SERVICE AND PARTS DEPARTMENT STEEL DOORS WHERE INDICATED IN THE WORKSHOP, SERVICE DRIVE, PARTS DEPARTMEN MAYBACH WORKSTALLS AND ACCENT WHERE INDICATED				

LIGHT GRAY

CLOSER (INTERIOR OR

MORE PRIVATE SIDE)

HINGES W/ N.R.P., TYP.

SCHLAGE NEPTUNE

OR EQUAL, ENTRY

RAIN DRIP

LOCKSET

LOCK GUARD

- KICKPLATE -

12" HEIGHT, (PUSH SIDE ONLY)

FLOOR SWEEP

HARDWARE CODE:

EXT-MTL

CLOSER (INTERIOR OR

MORE PRIVATE SIDE)

MORTISE CYLINDER

- ENTRY LOCKSET

- 1" DIA. HANDLES:

CHROME FINISH,

PUSH AT 24" FROM

PLAYROOM, OPTIONAL,

COORD. W/ OWNER

FLOOR ON CHILD

W/ BRUSHED

SEE SPECS

HARDWARE CODE:

EXT-SF

PAIR CLEAR GLASS

CLOSER, ON

TYP.

PRIVATE SIDE,

PUSH PLATE -

6" x16" W/ SQUARE

SIGNAGE - S20 OR

SCHEDULE

4" x 16" W/ SQUARE

CORNERS, PULL - 1"

DIA. W/8" CENTERS

(PUSH SIDE ONLY)

PULL PLATE -

- KICKPLATE -


12" HEIGHT,

HARDWARE CODE:


INT-REST

S21, SEE SIGNAGE


CORNERS (OPP. SIDE)

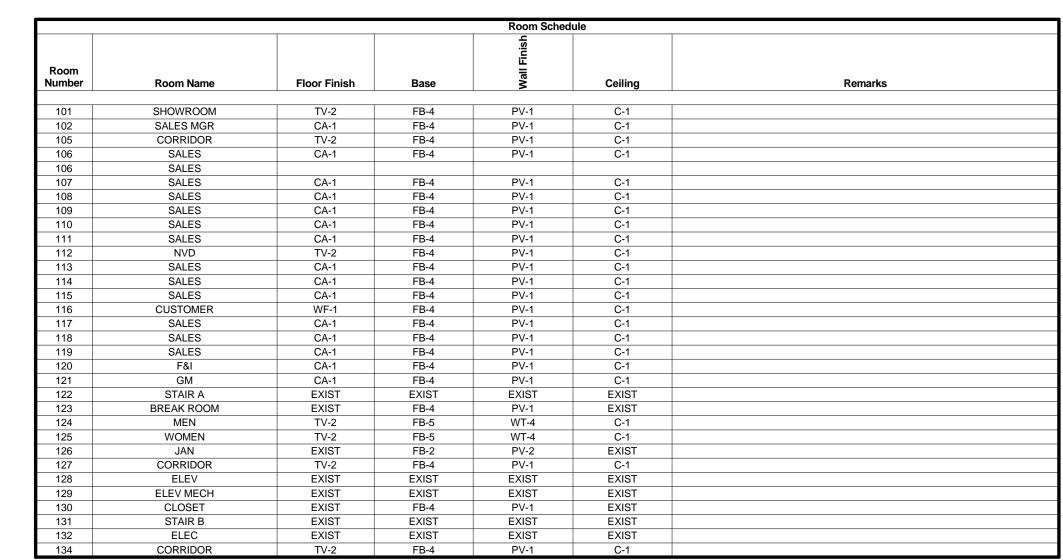



New Door Schedule												
Door			Door			Frame						
Number	Туре	Width	Height	Finish	Material	Finish	Number	Signage	Hardware Type	Rating	Comments	
1015	5.00	01 01	- 10"	11.701			T==4	1	EVE OF	1		
101B	D-20 pr	6' - 0"	7' - 10"	AL/GL	ALUM	ALUM	F51		EXT-SF			
101F	D-20 PAIR	6' - 0"	7' - 0"									
101H	D-20 pr	8' - 0"	7' - 0"									
102a	D-21 pr	6' - 0"	7' - 0"									
112	D-20 PAIR	8' - 0"	7' - 10"	AL/GL	ALUM	ALUM	F55		EXT-SF			
120	D-20	3' - 0"	7' - 6"	AL/GL	ALUM	ALUM	F14		INT-OFFICE			
121	D-20	3' - 0"	7' - 6"	AL/GL	ALUM	ALUM	F14		INT-OFFICE			
123	D01	3' - 0"	7' - 0"	D-1	ALUM	ALUM	F02		INT-OFFICE		PASSAGE LOCKSET; PUSH AND PULL PLATE; KICK PLATE	
124	D01	3' - 0"	7' - 0"	D-1	ALUM	ALUM	F02		INT-REST			
125	D01	3' - 0"	7' - 0"	D-1	ALUM	ALUM	F02		INT-REST			
126	D01	3' - 0"	7' - 0"	D-1	ALUM	ALUM	F02		JAN-TEL			
129	D01	3' - 0"	7' - 0"	D-1	HM	PV-1	F01		JAN-TEL	45 MIN	NO KICK PLATE	
130	D01	3' - 0"	7' - 0"	D-1	HM	PV-1	F01		INT-STO			

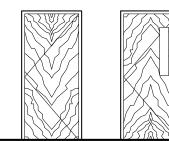


WOOD

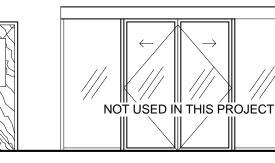

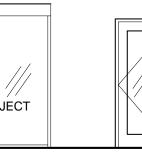

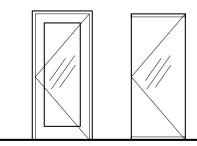

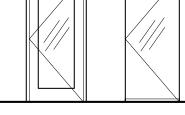


GLASS

MEDIUM

STILE ALUM.

GLASS

FRAMELESS

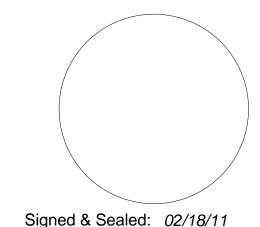

RETAILAUTOMOTIVEARCHITECTURE

1440 Dutch Valley PI #1175

Atlanta, GA 30324

www.ysmdesign.com

404-249-4555 tel 404-249-0770 fax

Copyright (c) 2010 YSM Design All reports, plans, specifications, computer files, field data, notes and other documents and instruments prepared by YSM Design shall retain all common law, statutory and other reserved rights, including copyright

This drawing may not be reproduced in whole or in part without written permission of YSM Design. It is to be returned upon request. Scales as stated are only valid on the original drawings.

Rev Date Comments

INTERIOR SIGNAGE

WOOD

NARROW LITE

THE FOLLOWING SIGNAGE TO BE ASI INTOUCH BY ASI SIGN SYSTEMS (OR APPROVED EQUAL) S-20 WOMEN'S RESTROOM ID: SIGN WITH THE WORD "WOMEN", 1" HIGH RAISED HELVETICA LETTERS AND BRAILLE CHARACTERS WITH PICTOGRAM FOR A WOMAN AND A HANDICAP-ACCESSIBLE SYMBOL. LOCATION: MOUNT ON THE WALL (LATCH SIDE). CENTER SIGN AT 60" AFF, MAXIMUM.

S-21 MEN'S RESTROOM ID: SIGN WITH THE WORD "MEN", 1" HIGH RAISED HELVETICA LETTERS AND BRAILLE CHARACTERS WITH PICTOGRAM FOR A MAN AND A HANDICAP-ACCESSIBLE SYMBOL.

AUTOMATIC SLIDING DOOR


LOCATION: MOUNT ON THE WALL (LATCH SIDE). CENTER SIGN AT 60" AFF, MAXIMUM. S-26 ENTRY PROHIBITION: "AUTHORIZED PERSONNEL ONLY" IN 1" HIGH RAISED HELVETICA LETTERS WITH BRAILLE CHARACTERS AND SYMBOL FOR NO ENTRY.

LOCATION: MOUNT ON THE CENTER OF THE DOOR AT 60" AFF, MAXIMUM.

S-27 EGRESS STOREFRONT DOORS: STENCILED LETTERS ADHERED TO GLASS "THESE DOORS TO REMAIN UNLOCKED DURING BUSINESS HOURS" IN 1/2" HIGH HELVETICA LETTERS, COLOR: WHITE.

- CONTRACTOR TO COORDINATE SIZE OF DOOR WITH ARCHITECT TO ENSURE COMPLIANCE WITH ADA. DOORS MAY HAVE TO BE SHORTER WITH TRANSOMS ADDED ABOVE. PRICE ACCORDINGLY TO MEET ADA.
- INCLUDE A \$350 PER LEAF ALLOWANCE FOR DOOR HARDWARE.
- ASSUME FOR PRICING THAT WOOD DOORS TO MATCH D-1

4.	LEVERS TO BE SCHLAGE NEPTUNE LEVER, BRUSHED CHROME FINISH
l	

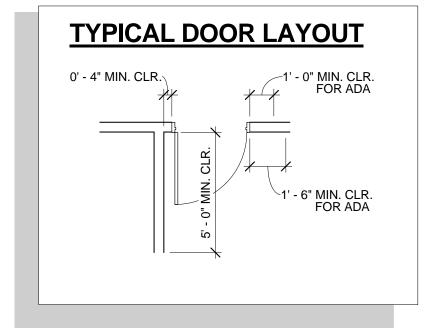

CLOSER (INTERIOR OR

MORE PRIVATE SIDE)

SCHLAGE NEPTUNE OR

EQUAL, CLASSROOM

PANIC DEVICE

LOCKSET


- KICKPLATE -

12" HEIGHT,

HARDWARE CODE:

INT-STAIR

(PUSH SIDE ONLY)

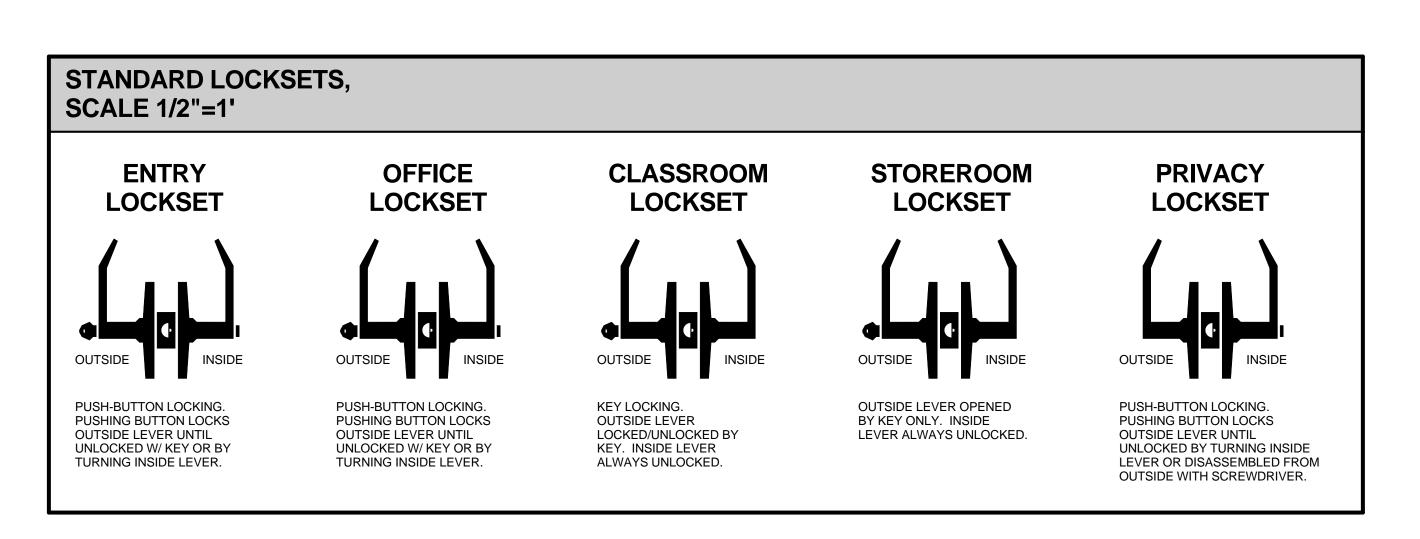

							Н	IARD	WAR	E TY	PE S	CHE	DULI	E												
HAI	RDWARE CODE	HARDWARE SET NAME	SIGNAGE	CLOSER	SPRING CLOSER	THRESHOLD	FI OOR SWEEP	PANIC DEVICE	MORTISE CYLINDER	HINGE WITH N.R.P.	ENTRY LOCKSET	OFFICE LOCKSET	STOREROOM LOCKSET	PRIVACY LOCKSET	LOCK GUARD	DUMMY PULLS	PUSH PULLS FLUSHBOLT	KICK PLATE	ARMOR PLATE	DOOR STOP RAIN DRIP	MOTORIZED	FIRE SENTINEL MAGNETIC LOOP - INTERIOR		OPTICAL SENSOR - INTERIOR	SENSOR	HARDWARE COMMENTS
<u>K</u>	EXT-SF	STOREFRONT DOOR	S-27	0	C) C) C)	0		0						0		()						ON 5' LEAFS: (NO PUSH PULL, NO SIGN, ADD HOLD OPEN)
EXTERIOR	EXT-MTL	METAL DOOR		O) C	_	_		0	_				0			0		O C						COORDINATE WITH OWNER
EXT																										
	INT-KEYPAD	ADMIN ENTRY/F+I/MGR OFFICES			C)						0								O						COORDINATE WITH OWNER
	INT-OFFICE	OFFICE DOOR			C							0							(
	INT-REST	PUBLIC RESTROOM DOOR	S-20/S-21	0													0	0								
X	INT-REST-P	PRIVATE RESTROOM DOOR	S-20/S-21	0										O)						OCCUPIED/UNNOCUPIED; PASSAGE SET IF STALL IN PUBLIC RESTR
INTERIOR	INT-ST	STORAGE DOOR)				0)						
볼	INT-MTL	INTERIOR METAL DOOR											C))						
	INT-S-DRIVE	SERVICE DRIVE DOOR		0		\mathbf{C}			0		0						0			O						
	TECH BRK	TECH BREAKROOM		0 0 0													0	0)						
	INT-STAIR	STAIR DOOR	S-25	0	C			0										0								
	TECH PARTS	TECH PARTS COUNTER DOOR		0				0				0							0							
	JAN-TEL	JANITORS CLOSET, TEL DATA		0	C)	+											0		O						NO KICKPLATE AT TEL/DATA
	OH-M	MANUAL DOOR																								
RHE	OH-M-M	MANUAL DOOR MOTORIZED																			0					
OVE	OH-A-S	AUTOMATIC DOOR					\top														O		0	0	0	SECTIONAL DOORS @ SERVICE DRIVE
_	OH-A	AUTOMATIC DOOR																			0					RYTEC SPIRAL HZ @ SERVICE SHOP
		AUTOMATIC FIRE SHUTTER	1						+												1-1					

- USE HARDWARE TYPE SCHEDULE COMMENTS U.N.O. IN DOOR SCHEDULE. - USE WEATHERSTRIP ON ALL EXTERIOR DOORS. USE BUMPERS WITH H.M. FRAMES, USE WEATHERSTRIP WITH ALUM FRAMES. - G.C. TO PROVIDE CORRESPONDING DOOR STOP TYPE YOUR EACH DOOR (FLOOR STOP, WALL STOP, OVERHEAD STOP), PLEASE REFER TO PROJECT MANUAL (SPECS)

Project Number: 10038 Drawn By: Checked By: BY Approved By: YSM

Client:

Project:

AutoNation, Inc.

Mercedes-Benz

of Coconut

Creek

4250 N State Road 7 Coral Springs, FL

Sheet Title: Finish & Material

Schedule

Sheet Number:

INTERLOCKING PAVERS

STANDARD DOOR HARDWARE SETS,

LEVER: SCHLAGE NEPTUNE

OR EQUAL, OFFICE

LOCKSET

HARDWARE CODE:

INT-OFFICE

SCALE 1/2"=1'