


FLOOR PLAN

SCALE: 1/8" = 1'-0"


02

KEY MAP

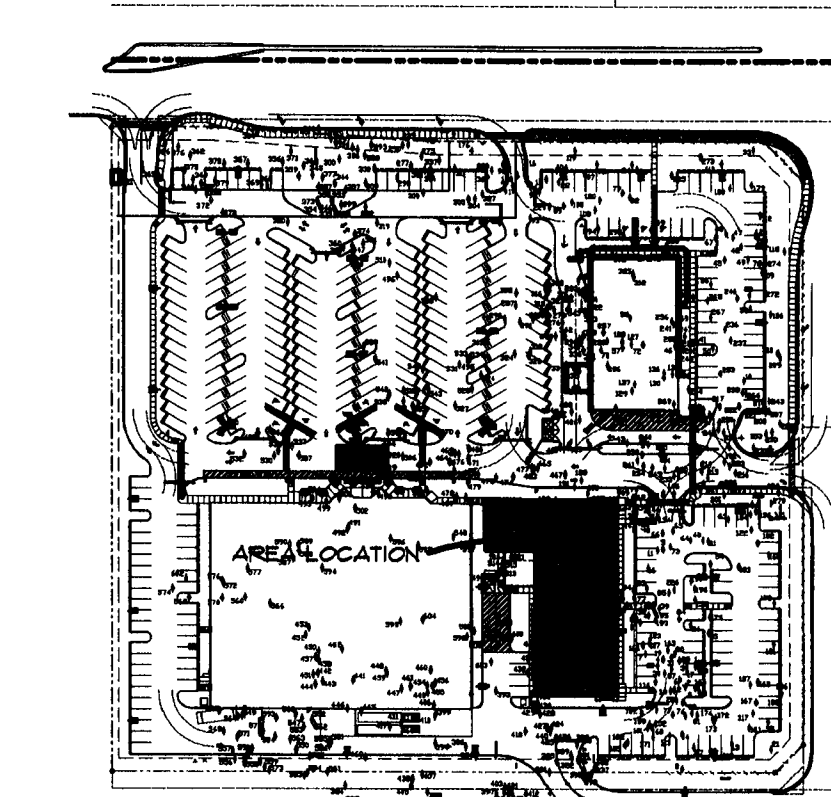

01

REVISIONS:
REVISOR: [Signature]
DATE: 08-28-01

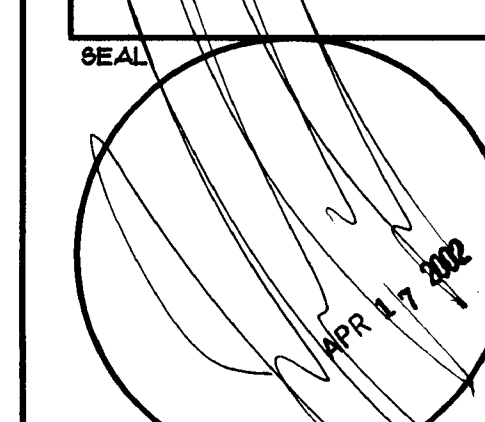

CONSULTANT
JEFFREY L. PEAL
FL. Reg. # 9002

Architecture 6400 inc.
A Division of Stiles Corporation
300 S.E. 2nd Street
Fort Lauderdale, Florida
954 - 627- 9180
33301

A PROPOSED RETAIL BUILDING:
WESTCREEK COMMONS
HILLSBORO AND LYONS
COCONUT CREEK, FLORIDA

FLOOR PLAN
RETAIL 'B'

A-21
DRC

PROJECT NO.
010213
DRAWN BY:
G.M./D.A./H.G.
CHECKED BY:
G.M.
DATE:
08-28-01
91021-A02.DWG