


NOTES:
 SEE SHEET LA-3 FOR LANDSCAPE CALCULATIONS.
 SEE SHEET LA-4 FOR PLANTING DETAILS & SPECIFICATIONS.
 SEE SHEET LA-3 FOR TREE AND PALM RELOCATION LIST.
 SEE TREE SURVEY FOR ADDITIONAL TREE INFORMATION.

- LEGEND:**
- TREE OR PALM TO BE RELOCATED
SEE SHEET LA-5 PLANT LIST FOR KEY NAME
SEE TREE SURVEY FOR TREE/PALM NAME AND SIZE
 - NEW TREE, SHRUB OR GROUND COVER
SEE SHEET LA-5 PLANT LIST FOR KEY NAME AND SPECIFICATION
 - PLANT QUANTITY
 - EXISTING OAK TREES TO BE RELOCATED
 - EXISTING OAK TREES TO REMAIN
 - EXISTING SABAL PALMS TO BE RELOCATED
 - EXISTING SABAL PALMS TO REMAIN
 - EXISTING PINES TREES TO REMAIN

ALL REMAINING EXISTING TREES AND PALMS SHALL BE REMOVED FROM SITE
 VERIFY ALL TREES WITH THE TREE SURVEY.

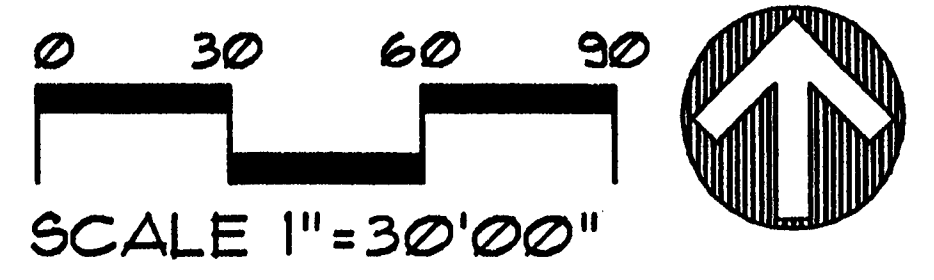

PREPARED BY:
ECOPLAN
 ECOLOGICAL / ENVIRONMENTAL LAND PLANNING
 LAND USE ANALYSIS LANDSCAPE ARCHITECTURE
 1015 SE 4th AVENUE, FORT LAUDERDALE, FL 33316
 PH 954 324-3727 FAX 954 324-1529

Architecture 6400 inc.
 A Division Of Stiles Corporation
 300 D.E. 2nd Street
 Fort Lauderdale, Florida
 954 - 627- 9100 33301

**SITE PLAN
 SUBMITTAL**

WESTCREEK COMMONS
 LYONS ROAD AND HILLSBORO BLVD. CITY OF COCONUT CREEK, FLORIDA

**TREE RELOCATION
 PLAN**

DATE AUGUST 28, 2001
 PROJECT NUMBER: 0126
 DRAWN BY: JBE
 CHECKED BY: R.H.
 SCALE 1"=30'00"
 REVISION DATE BY:
 SITE PLAN REVISIONS 10-12-01 JBE
 AND DRC COMMENTS
 DRC COMMENTS 11-5-01 JBE
 SITE PLAN MOD. 2-5-02 JBE
 SITE PLAN MOD. 3-7-02 JBE
 SHEET NUMBER:

RECEIVED
 APR 8 2002
 Stiles Construction

LA-1
 DRC

Phillip Brundell