

1

2

3

4

5

A

B

C


D

A

B


C

D

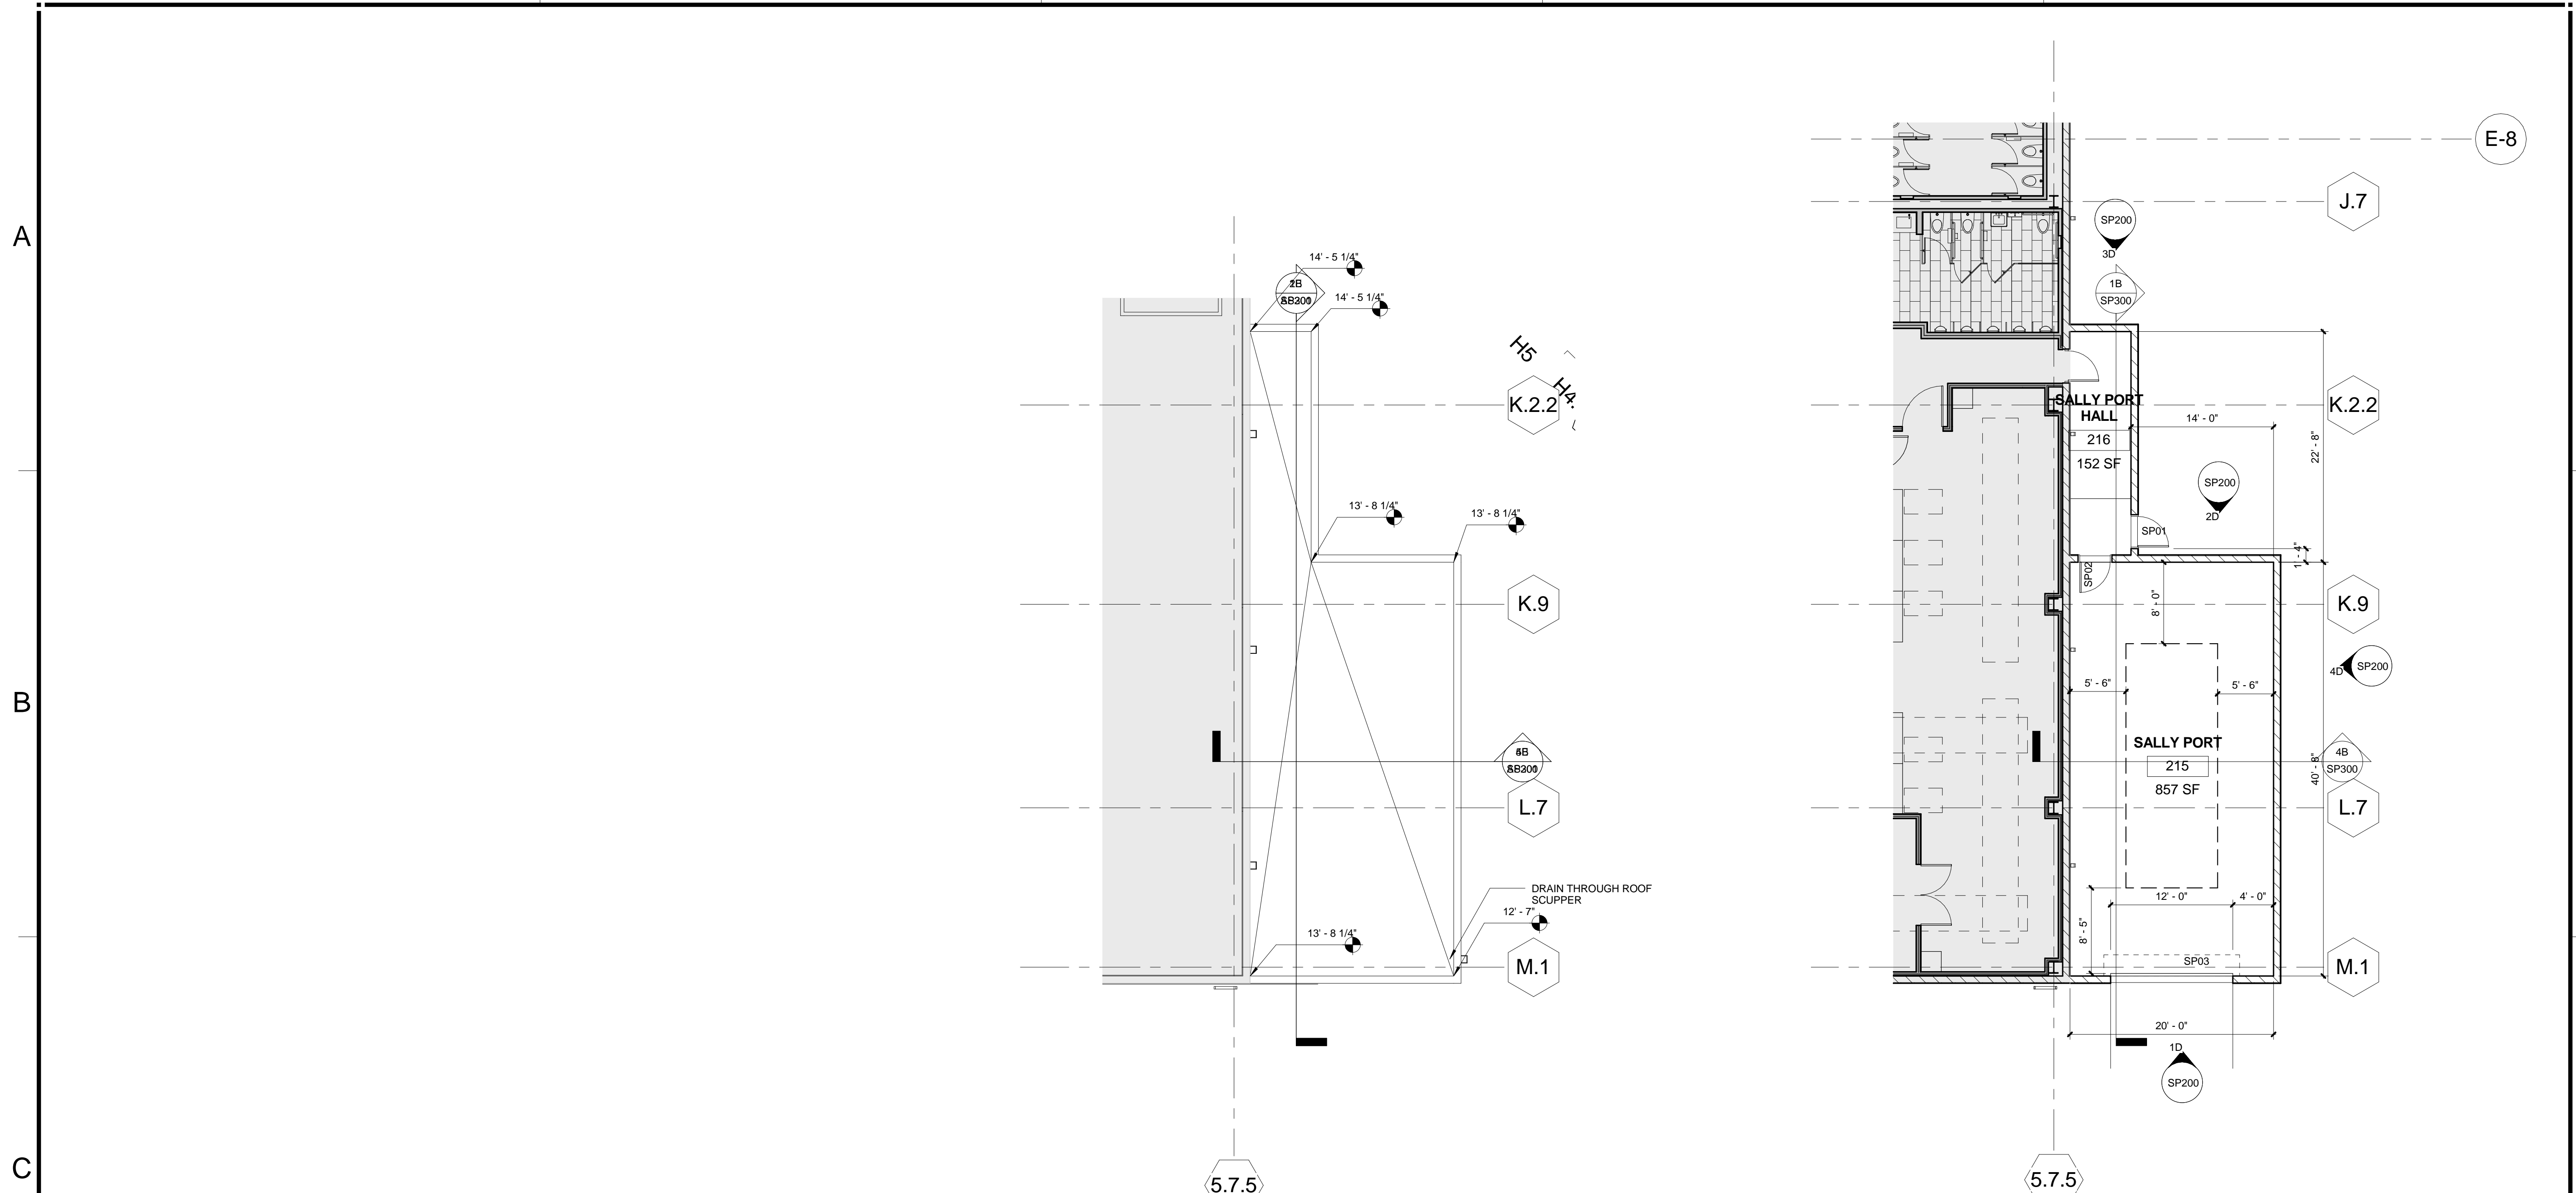


23C ENLARGED SALLY PORT ROOF PLAN.
1/8" = 1'-0"


4C ENLARGED SALLY PORT FLOOR PLAN.
1/8" = 1'-0"

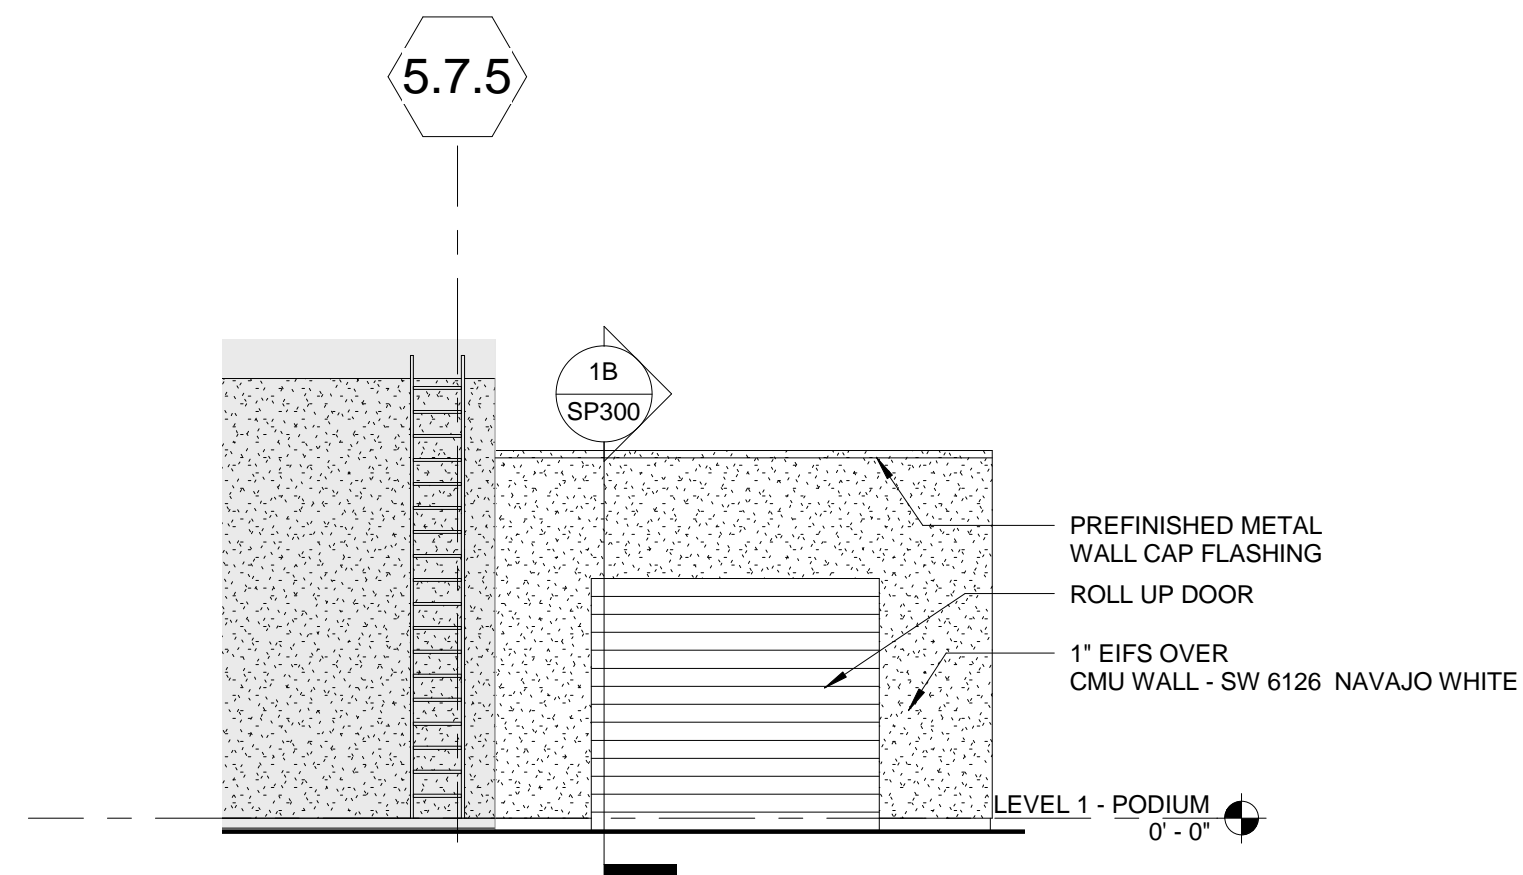


1D SALLY PORT SOUTH ELEVATION.
1/8" = 1'-0"

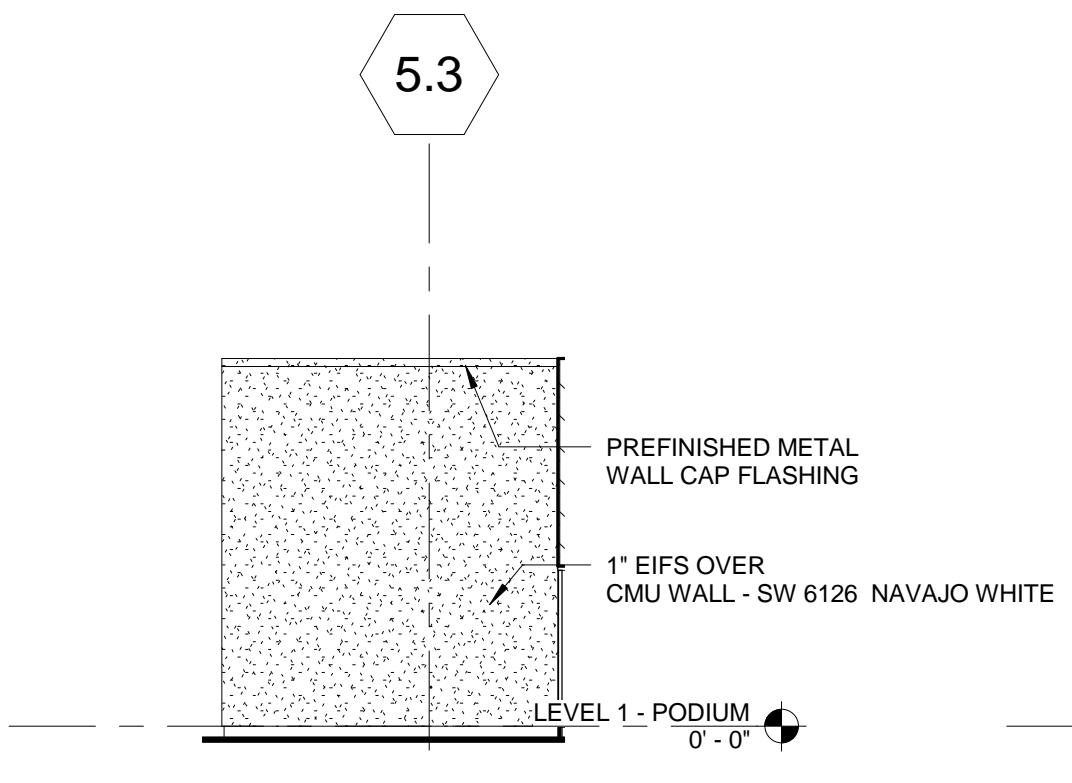

2D SALLY PORT NORTH ELEVATION.
1/8" = 1'-0"

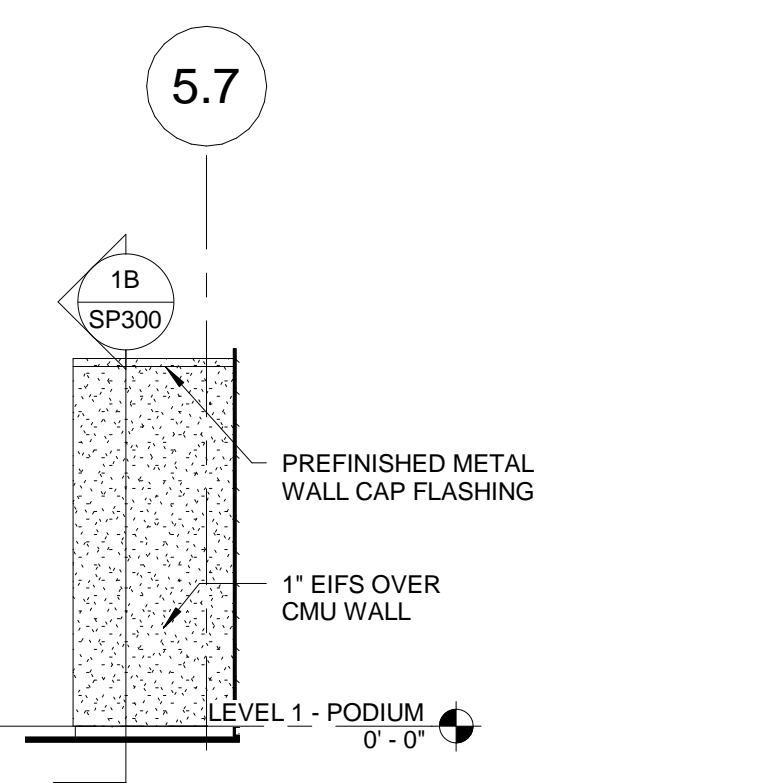

3D SALLY PORT HALL NORTH ELEVATION
1/8" = 1'-0"

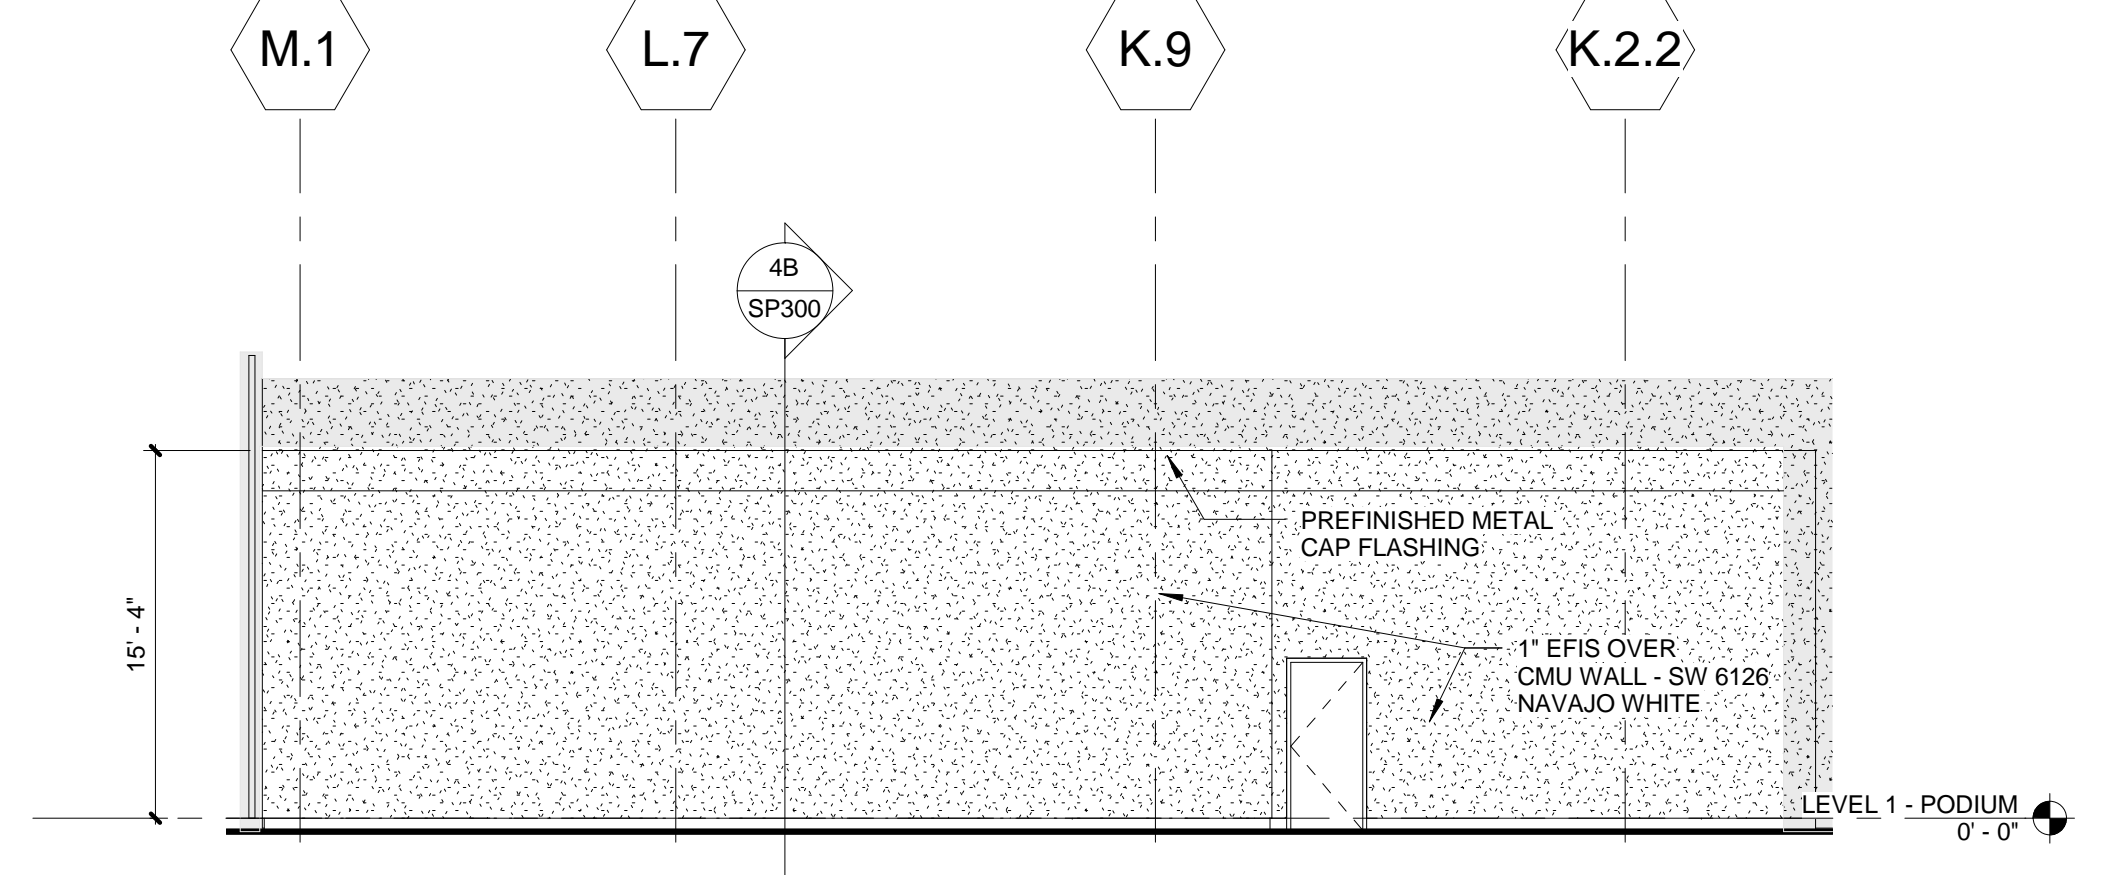

4D SALLY PORT EAST ELEVATION.
1/8" = 1'-0"

Δ	Date	Description

ED SA
 FRIEDMUTTER GROUP
 ARCHITECTURAL DESIGN STUDIOS
 10000 W. BOCA RATON BLVD., SUITE 1000
 BOCA RATON, FL 33433
 (561) 995-1000
 www.friedmutter.com

Michael Singer Inc.
 Susan Shabo - Design Director, P.E.
 michael.singer.com

KEITH and SCHNARS, P.A.
 ENGINEERS, PLANNERS, SURVEYORS
 10000 W. BOCA RATON BLVD., SUITE 1000
 BOCA RATON, FL 33433
 (561) 995-1000
 www.keithandschnars.com

STAMP

PROJECT NAME

MARKETPLACE
 SEMINOLE COCONUT CREEK CASINO
 SEMINOLE TRIBE OF FLORIDA
 5600 NW 40TH STREET
 COCONUT CREEK, FLORIDA 33073

DRAWN BY
 CHECKED BY
 Checker
 ISSUE DATE
 09/29/11
 JOB NUMBER
 212B015
 SHEET NAME
 SALLY PORT PLAN,
 ROOF PLAN &
 ELEVATIONS
 SHEET NUMBER
SP200

C:\Local\Revit\212B015 COCONUT CREEK CASINO EXPANSION CENTRAL_FELV001589_PaulJA.rvt
 9/30/2011 8:00:53 AM