

1

2

3

4

5

A

B

C


D

A

B


C

D

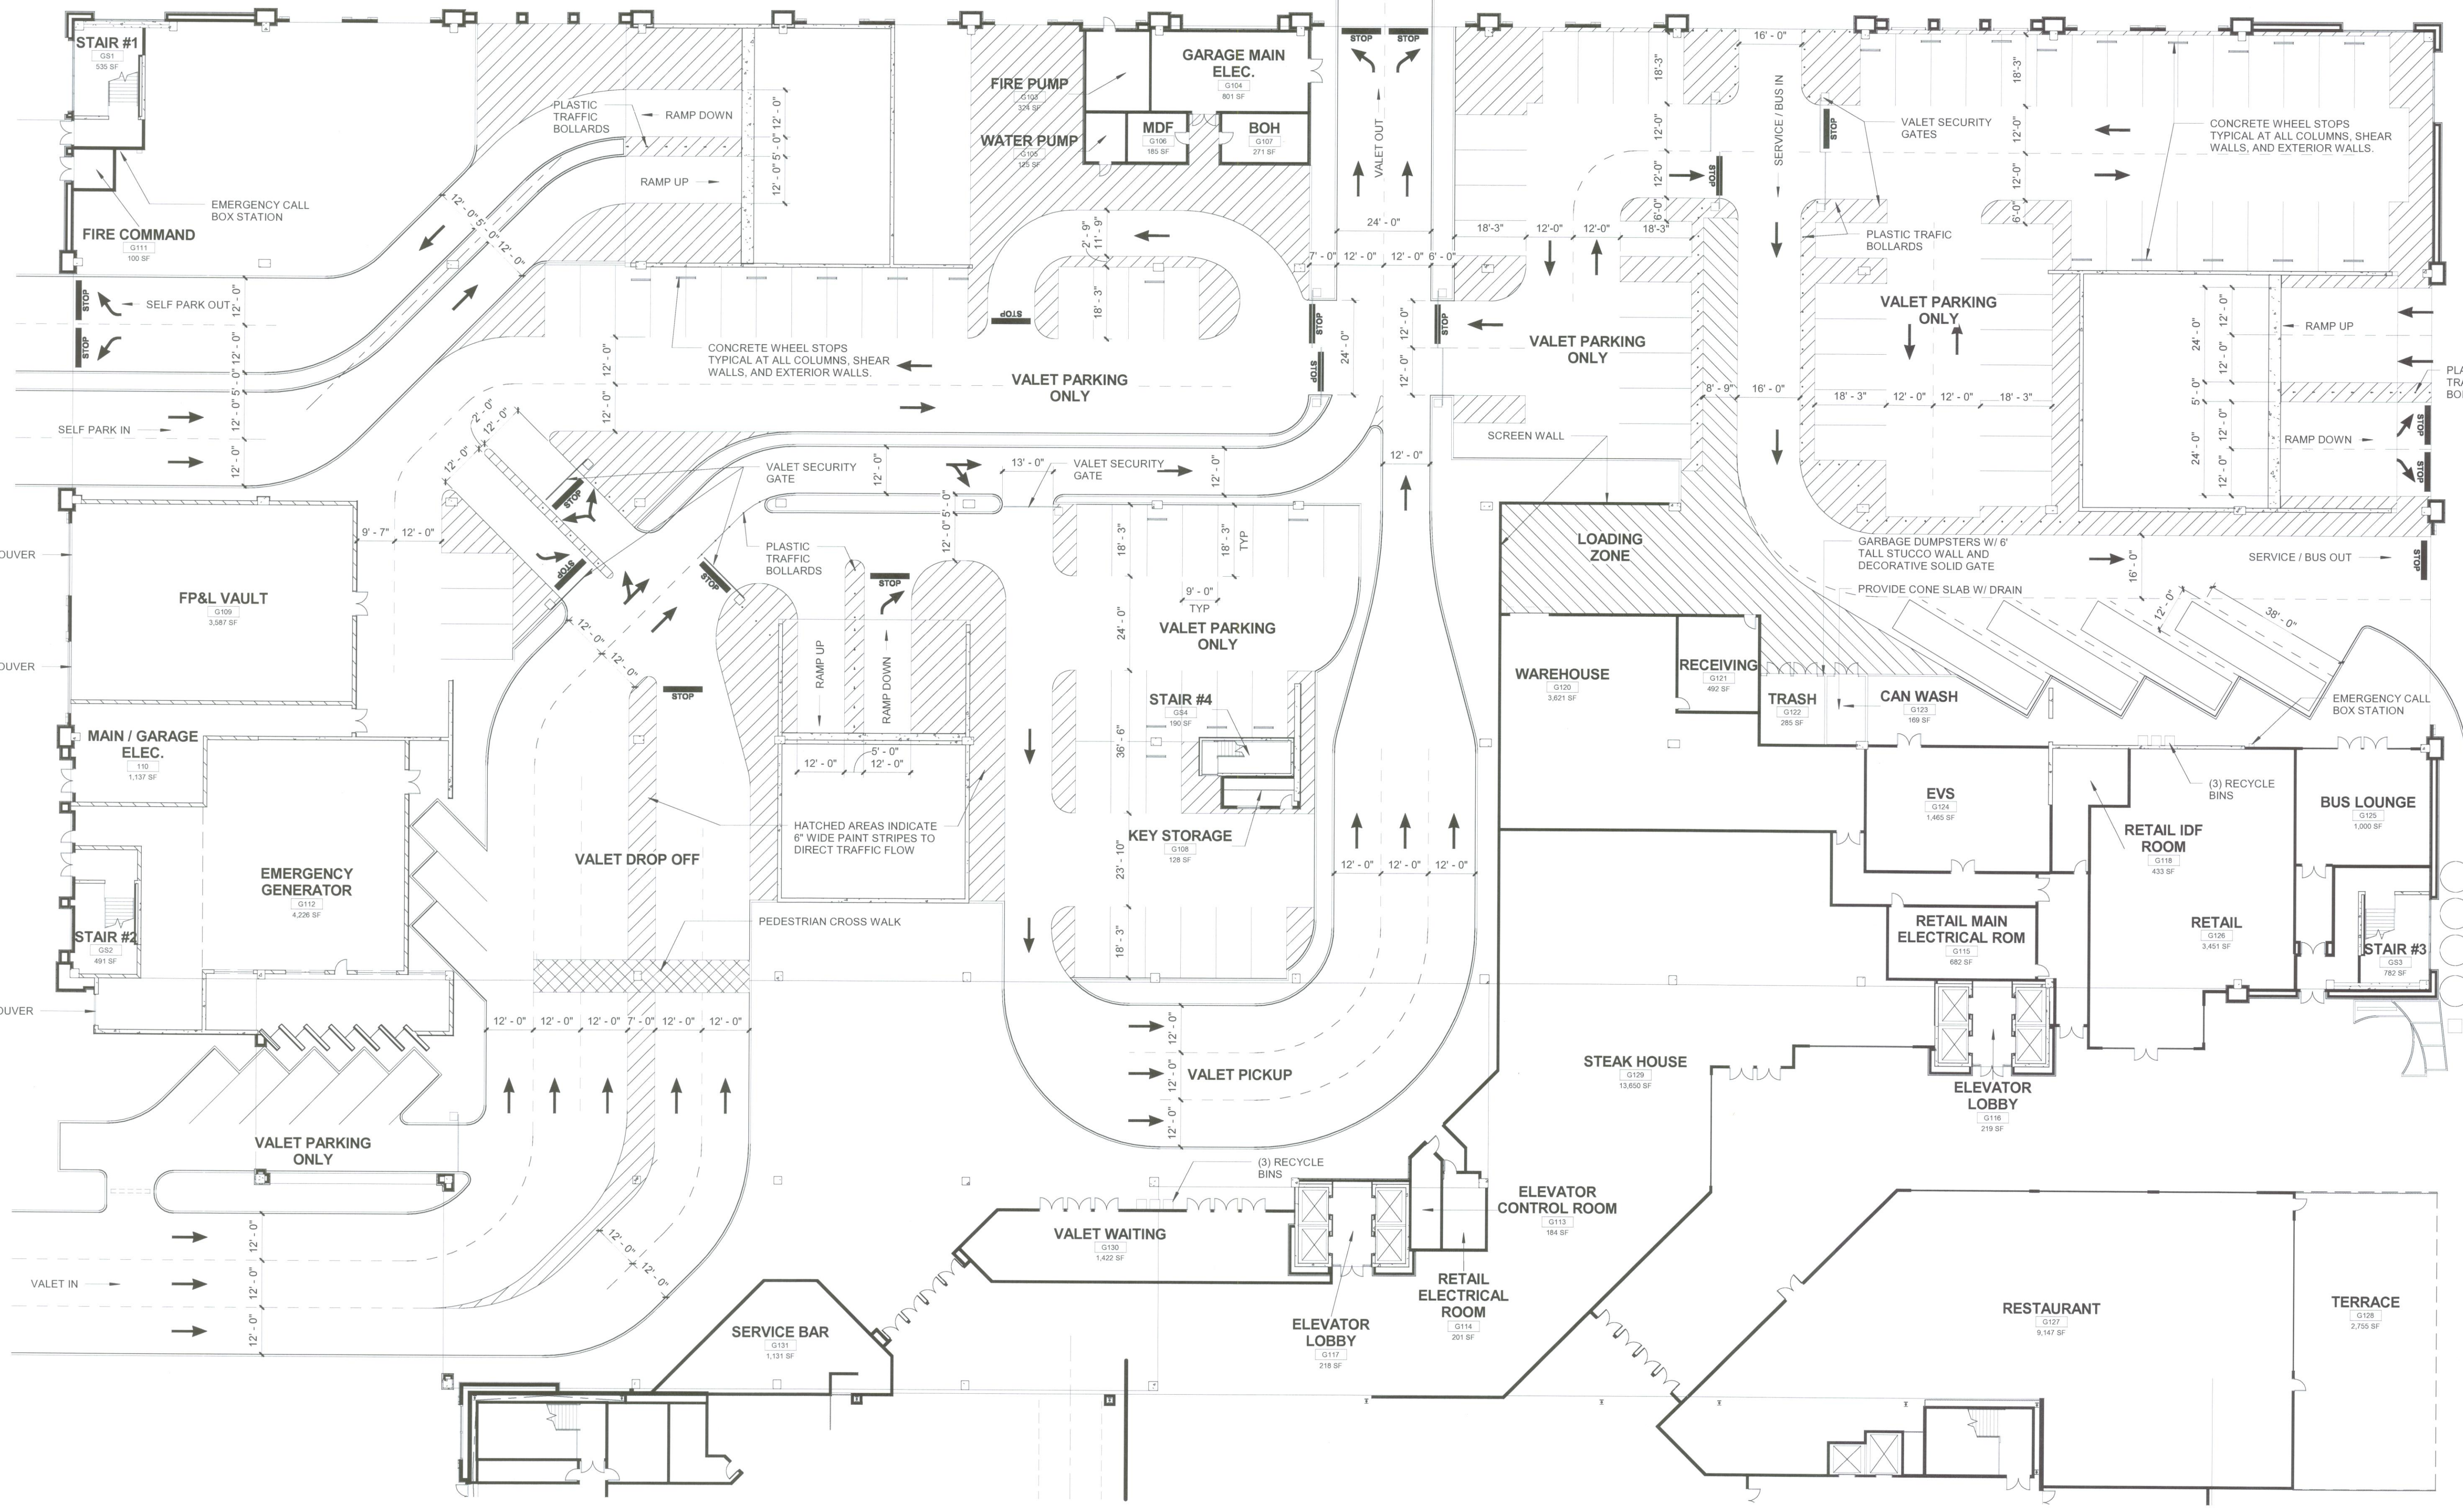

Δ	Date	Description
	4/13/11	Issued for Administrative Approval
1	5/23/11	DRC Response to Comments
2	6/15/11	Issued for Administrative Approval

EDISA
 Michael Singer Inc.
 KEITH and SCHNARKS, P.A.
 ENGINEERS, PLANNERS, SURVEYORS

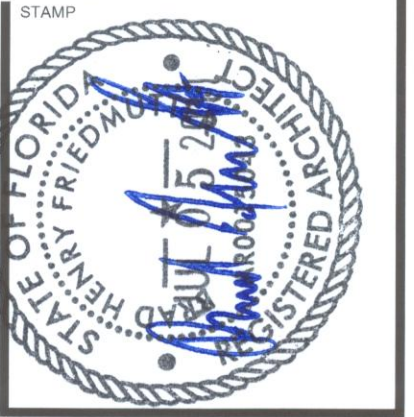

PHASE I TRANSPORTATION CENTER
PARKING GARAGE
 SEMINOLE TRIBE OF FLORIDA
 5600 NW 40TH STREET
 COCONUT CREEK, FLORIDA 33073

DRAWN BY: FRIEDMUTTER GROUP
 CHECKED BY: Checker
 ISSUE DATE: 04/13/11
 JOB NUMBER: 2128015
 SHEET NAME: PARKING GARAGE LEVEL 1 FLOOR PLAN
 SHEET NUMBER: A101

PARKING STALL TABULATION		HANDICAPPED ACCESSIBLE PARKING SPACES REQUIRED = 39 (40 PROVIDED). DUE TO THE LIMITED ACCESS TO THE PUBLIC ON THE FIRST AND SECOND LEVELS, SPACES BEGIN ON THE THIRD LEVEL OF THE TRANSPORTATION CENTER AND CONTINUE TO THE SEVENTH FLOOR (8 SPACES PER FLOOR X 5 FLOORS = 40 SPACES). DUE TO LIMITED HEAD CLEARANCE VAN ACCESSIBLE SPACES ONLY OCCUR ON THE THIRD LEVEL
Level	Count	
LEVEL 1 - GARAGE	103	5% OF 2407 = 125 PREMIUM PARKING SPACES DESIGNATED FOR USE BY PATRONS WHO VISIT THE PROPERTY DRIVING FUEL EFFICIENT VEHICLES. THESE SPACES ALSO BEGIN ON THE THIRD LEVEL (25 SPACES PER FLOOR X 5 FLOORS = 125 SPACES).
LEVEL 2 - GARAGE	349	
LEVEL 3 - GARAGE	332	
LEVEL 4 - GARAGE	374	
LEVEL 5 - GARAGE	421	
LEVEL 6 - GARAGE	412	
LEVEL 7 - GARAGE	416	
Grand total: 2407		

1D PARKING GARAGE LEVEL 1 FLOOR PLAN
 3/8" = 1'-0"

1

2

3

4

5

C:\Local\Revit\2128015 SITE PLAN APPLICATION COCONUT CREEK GARAGE EXPANSION CENTRAL_FGL\001589_Plan\A101.rvt
 7/5/2011 9:33:57 AM