


C:\Local\Revit\212B015 SITE PLAN APPLICATION COCONUT CREEK GARAGE EXPANSION CENTRAL_FGLV001580_PaulJA.rvt
7/6/2011 9:34:11 AM

1D PARKING GARAGE LEVEL 4 FLOOR PLAN
3/64" = 1'-0"

| PARKING STALL TABULATION | |
|--------------------------|-------|
| Level | Count |
| LEVEL 1 - GARAGE | 103 |
| LEVEL 2 - GARAGE | 349 |
| LEVEL 3 - GARAGE | 332 |
| LEVEL 4 - GARAGE | 374 |
| LEVEL 5 - GARAGE | 421 |
| LEVEL 6 - GARAGE | 412 |
| LEVEL 7 - GARAGE | 416 |
| Grand total: 2407 | |

HANDICAPPED ACCESSIBLE PARKING SPACES REQUIRED = 39 (40 PROVIDED). DUE TO THE LIMITED ACCESS TO THE PUBLIC ON THE FIRST AND SECOND LEVELS, SPACES BEGIN ON THE THIRD LEVEL OF THE TRANSPORTATION CENTER AND CONTINUE TO THE SEVENTH FLOOR (8 SPACES PER FLOOR X 5 FLOORS = 40 SPACES). DUE TO LIMITED HEAD CLEARANCE VAN ACCESSIBLE SPACES ONLY OCCUR ON THE THIRD LEVEL.

5% OF 2407 = 125 PREMIUM PARKING SPACES DESIGNATED FOR USE BY PATRONS WHO VISIT THE PROPERTY DRIVING FUEL EFFICIENT VEHICLES. THESE SPACES ALSO BEGIN ON THE THIRD LEVEL (25 SPACES PER FLOOR X 5 FLOORS = 125 SPACES).

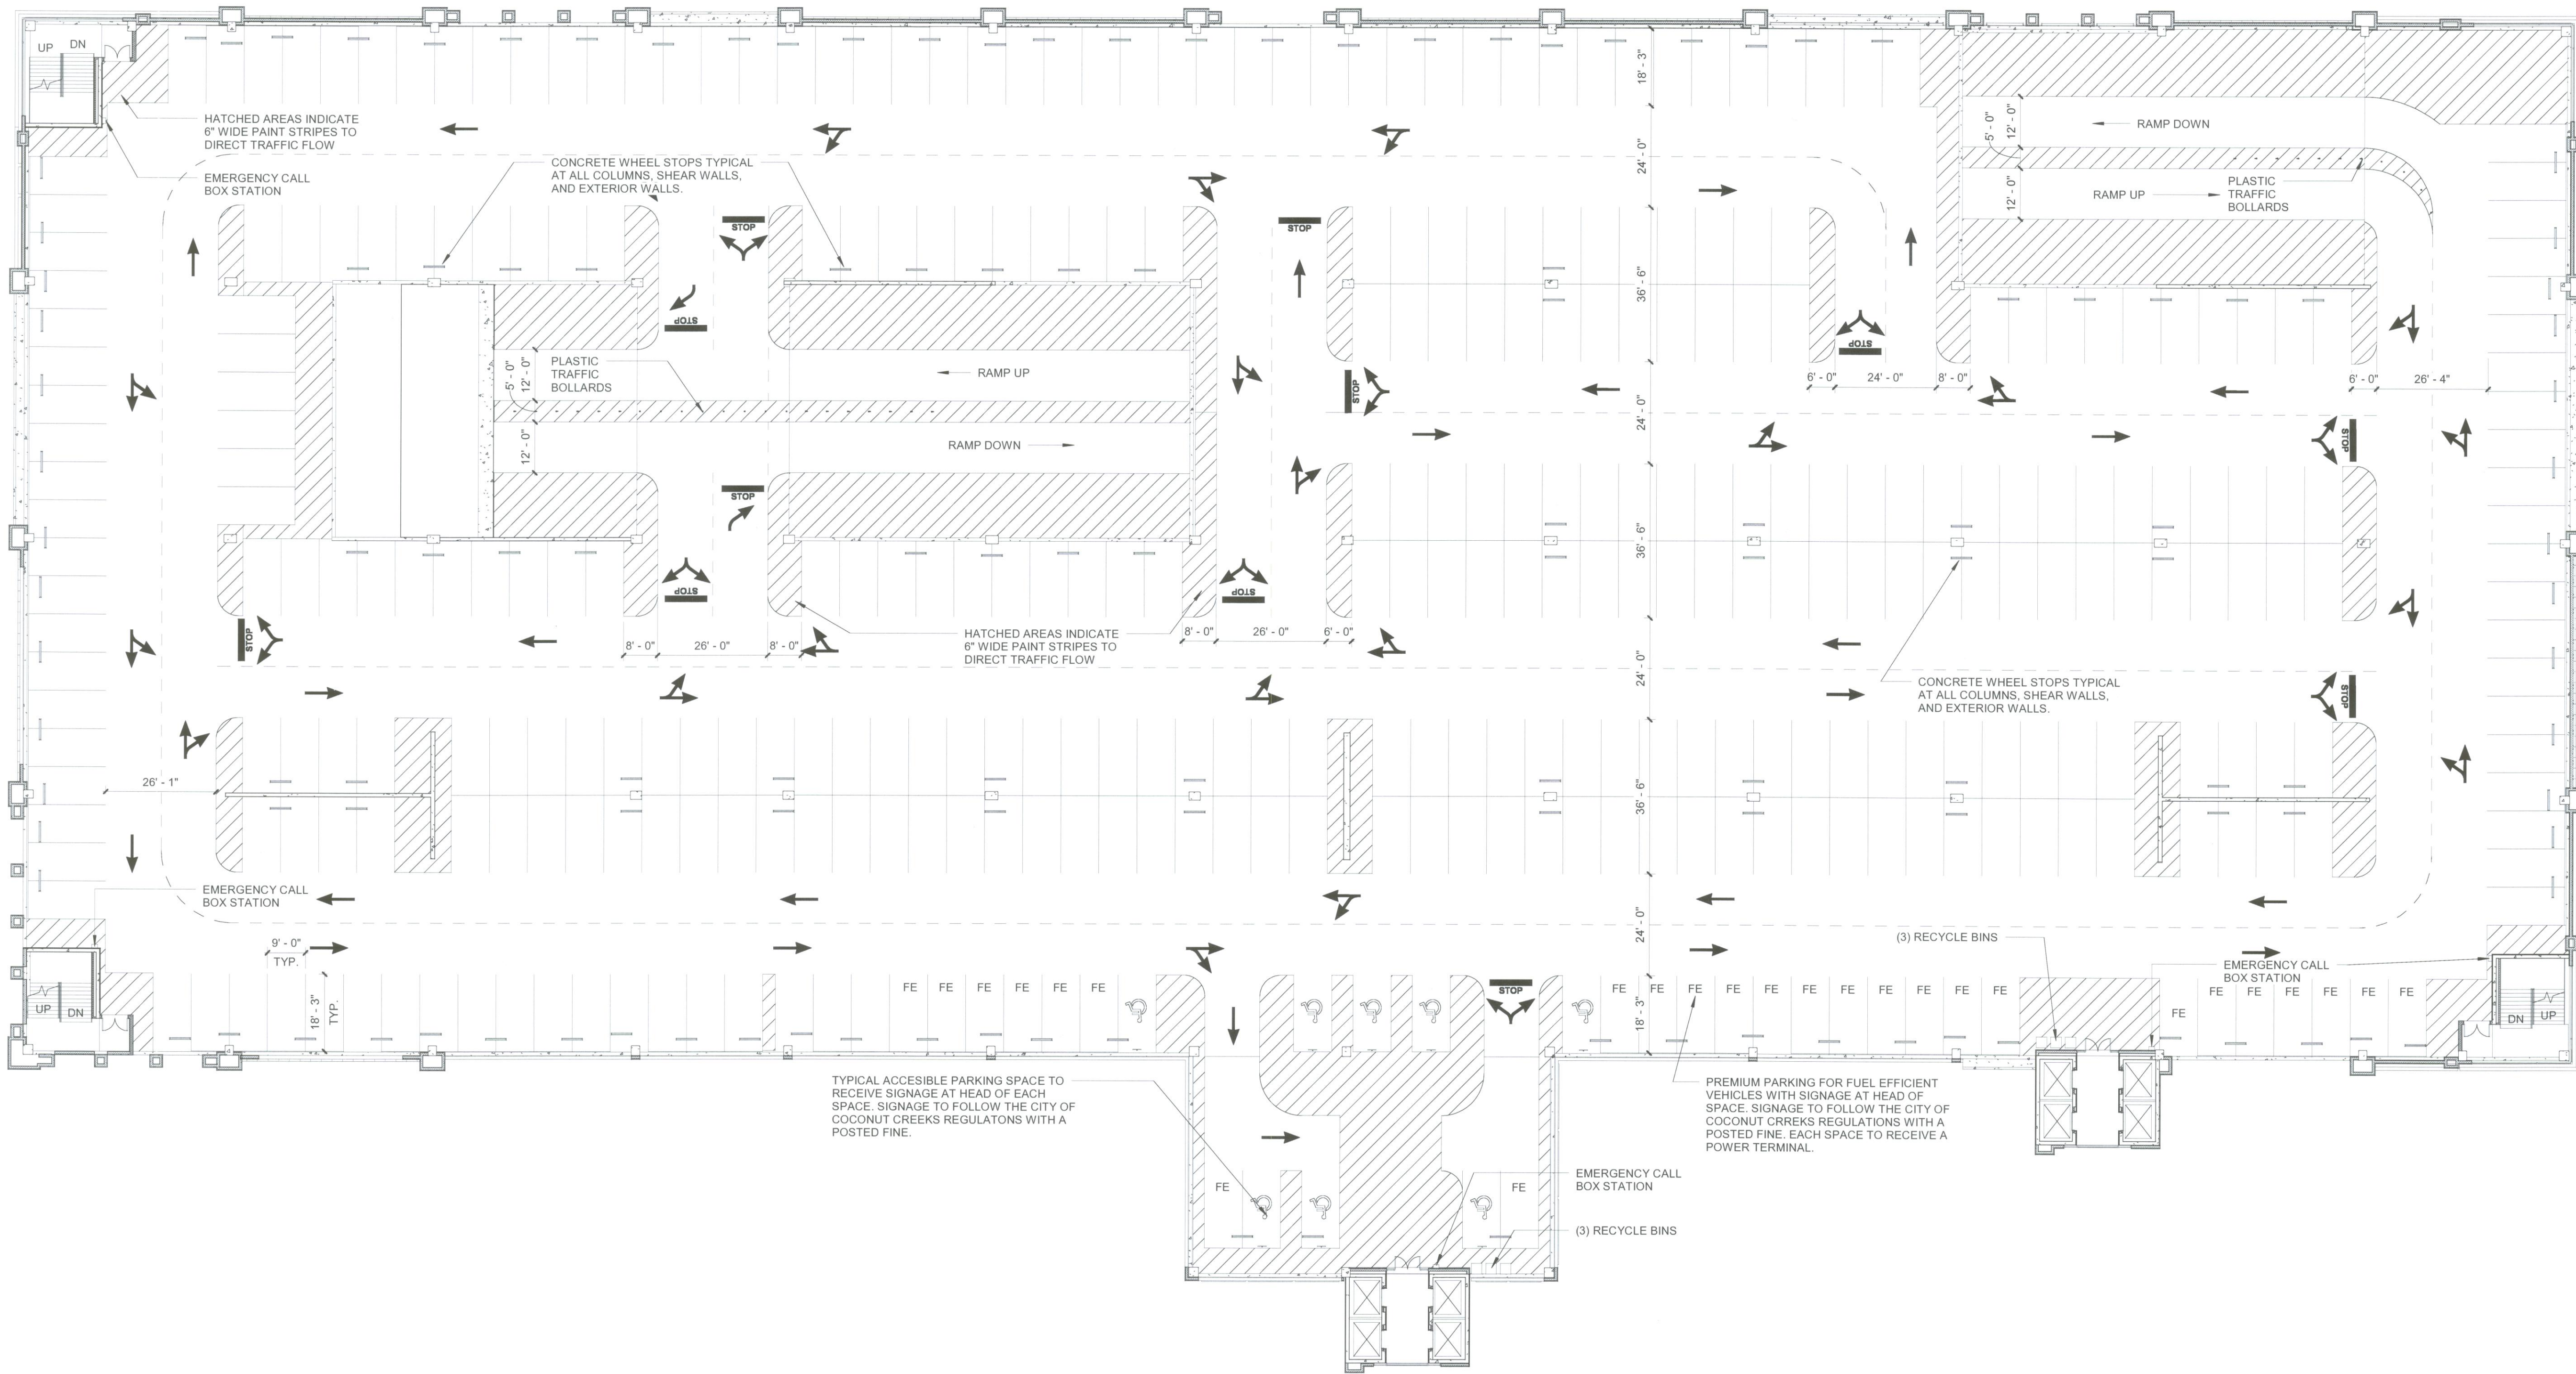

| Δ | Date | Description |
|---|---------|------------------------------------|
| | 4/13/11 | Issued for Administrative Approval |
| 1 | 5/23/11 | DRC Response to Comments |
| 2 | 6/15/11 | Issued for Administrative Approval |

EDSA
PLANNING • LANDSCAPE ARCHITECTURE • URBAN DESIGN • GRAPHIC DESIGN

FRIEDMUTTER GROUP
ARCHITECTS, PLANNERS, ENGINEERS, SURVEYORS

Michael Singer Inc.
South Beach, Delray Beach, FL
561-267-5944
michaelsinger.com



PROJECT NAME
**PHASE I TRANSPORTATION CENTER
PARKING GARAGE**
SEMINOLE COCONUT CREEK CASINO
SEMINOLE TRIBE OF FLORIDA
5600 NW 40TH STREET
COCONUT CREEK, FLORIDA 33073

DRAWN BY
FRIEDMUTTER GROUP

CHECKED BY
Checker

ISSUE DATE
04/13/11

JOB NUMBER
212B015

SHEET NAME
PARKING GARAGE
LEVEL 4 FLOOR PLAN

SHEET NUMBER
A104