

1

2

3

4

5

A

B

C


D

A

B

C

D

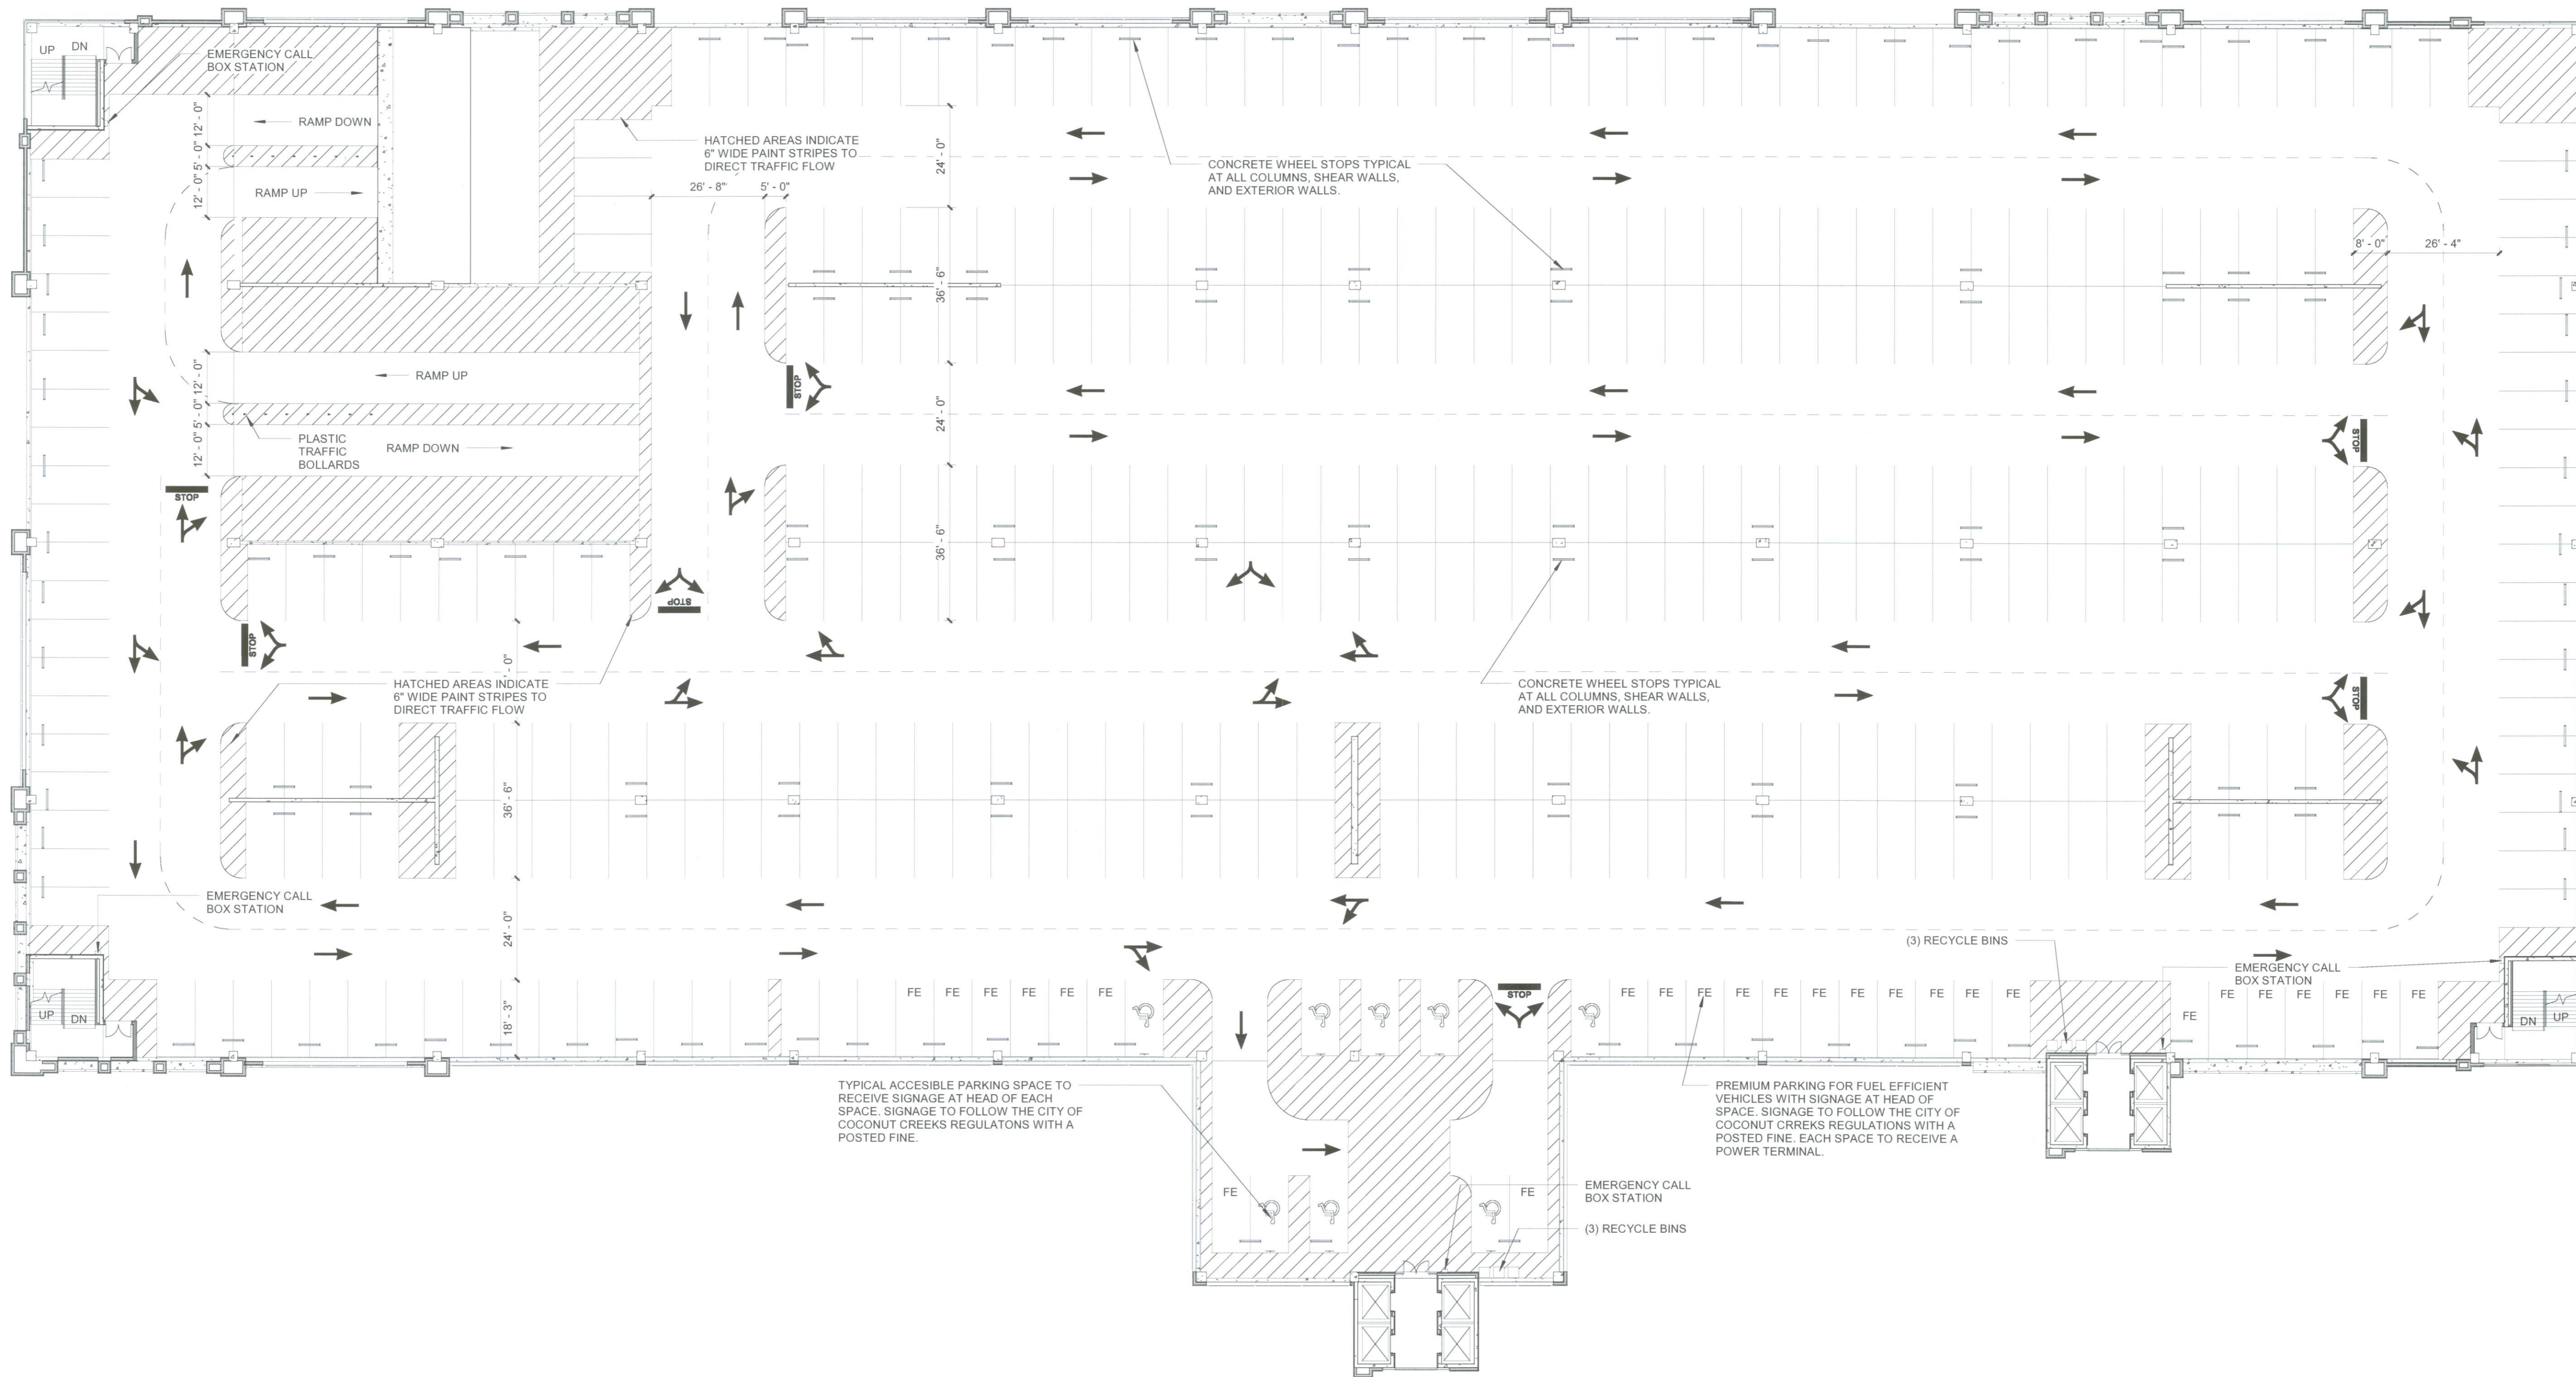

Δ	Date	Description
	4/13/11	Issued for Administrative Approval
1	5/23/11	DRC Response to Comments
2	6/15/11	Issued for Administrative Approval

EDSA
 PLANNING • LANDSCAPE ARCHITECTURE • CIVIL DESIGN • GRAPHIC DESIGN

FRIEDMUTTER GROUP
 ARCHITECTURAL PART & DESIGN STUDIOS
 1000 N. UNIVERSITY AVENUE, SUITE 1000, ORLANDO, FL 32817
 TEL: 407.241.1111 FAX: 407.241.1112

Michael Singer Inc.
 South Studio - Dairy Beach, FL
 michael@msinger.com

KEITH and SCHNARS, P.A.
 ENGINEERS, PLANNERS, SURVEYORS



PROJECT NAME
**PHASE I TRANSPORTATION CENTER
 PARKING GARAGE**
 SEMINOLE JUNUNU CREEK CASINO
 SEMINOLE TRIBE OF FLORIDA
 5600 NW 40TH STREET
 COCONUT CREEK, FLORIDA 33073

DRAWN BY
 FRIEDMUTTER GROUP

CHECKED BY
 Checker

ISSUE DATE
 04/13/11

JOB NUMBER
 2128015

SHEET NAME
 PARKING GARAGE
 LEVEL 5 FLOOR PLAN

SHEET NUMBER
A105

PARKING STALL TABULATION	
Level	Count
LEVEL 1 - GARAGE	103
LEVEL 2 - GARAGE	349
LEVEL 3 - GARAGE	332
LEVEL 4 - GARAGE	374
LEVEL 5 - GARAGE	421
LEVEL 6 - GARAGE	412
LEVEL 7 - GARAGE	416
Grand total:	2407

HANDICAPPED ACCESSIBLE PARKING SPACES REQUIRED = 39 (40 PROVIDED). DUE TO THE LIMITED ACCESS TO THE PUBLIC ON THE FIRST AND SECOND LEVELS, SPACES BEGIN ON THE THIRD LEVEL OF THE TRANSPORTATION CENTER AND CONTINUE TO THE SEVENTH FLOOR (8 SPACES PER FLOOR X 5 FLOORS = 40 SPACES). DUE TO LIMITED HEAD CLEARANCE VAN ACCESSIBLE SPACES ONLY OCCUR ON THE THIRD LEVEL.

5% OF 2407 = 125 PREMIUM PARKING SPACES DESIGNATED FOR USE BY PATRONS WHO VISIT THE PROPERTY DRIVING FUEL EFFICIENT VEHICLES. THESE SPACES ALSO BEGIN ON THE THIRD LEVEL (25 SPACES PER FLOOR X 5 FLOORS = 125 SPACES).

1D PARKING GARAGE LEVEL 5 FLOOR PLAN
 3/64" = 1'-0"

C:\LocalRevt\2128015 SITE PLAN APPLICATION COCONUT GREEK GARAGE EXPANSION CENTRAL_FGLV001589_PaulJA.mxd
 7/5/2011 9:34:15 AM

1

2

3

4

5