

COCOONUT CREEK
ACTIVITIES CENTER

CITY COUNCIL

ROBERT H. SHELLEY
MAYOR

ANDREW MASTRONARDY
VICE MAYOR

THEODORE "TED" THOMAS
COUNCILMAN

CHRISTINE COBLE
COUNCILWOMAN




SAM GOLDSMITH
COUNCILMAN

DENNIS MELE
CITY MANAGER

PAUL STUART
CITY ATTORNEY

E.H. SAAR AND ASSOCIATES
ARCHITECT


COMMUNITY DEVELOPMENT DEPT.
SITE DESIGN AND ENGINEERING

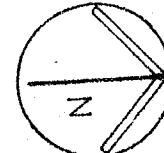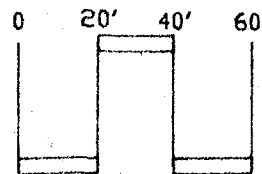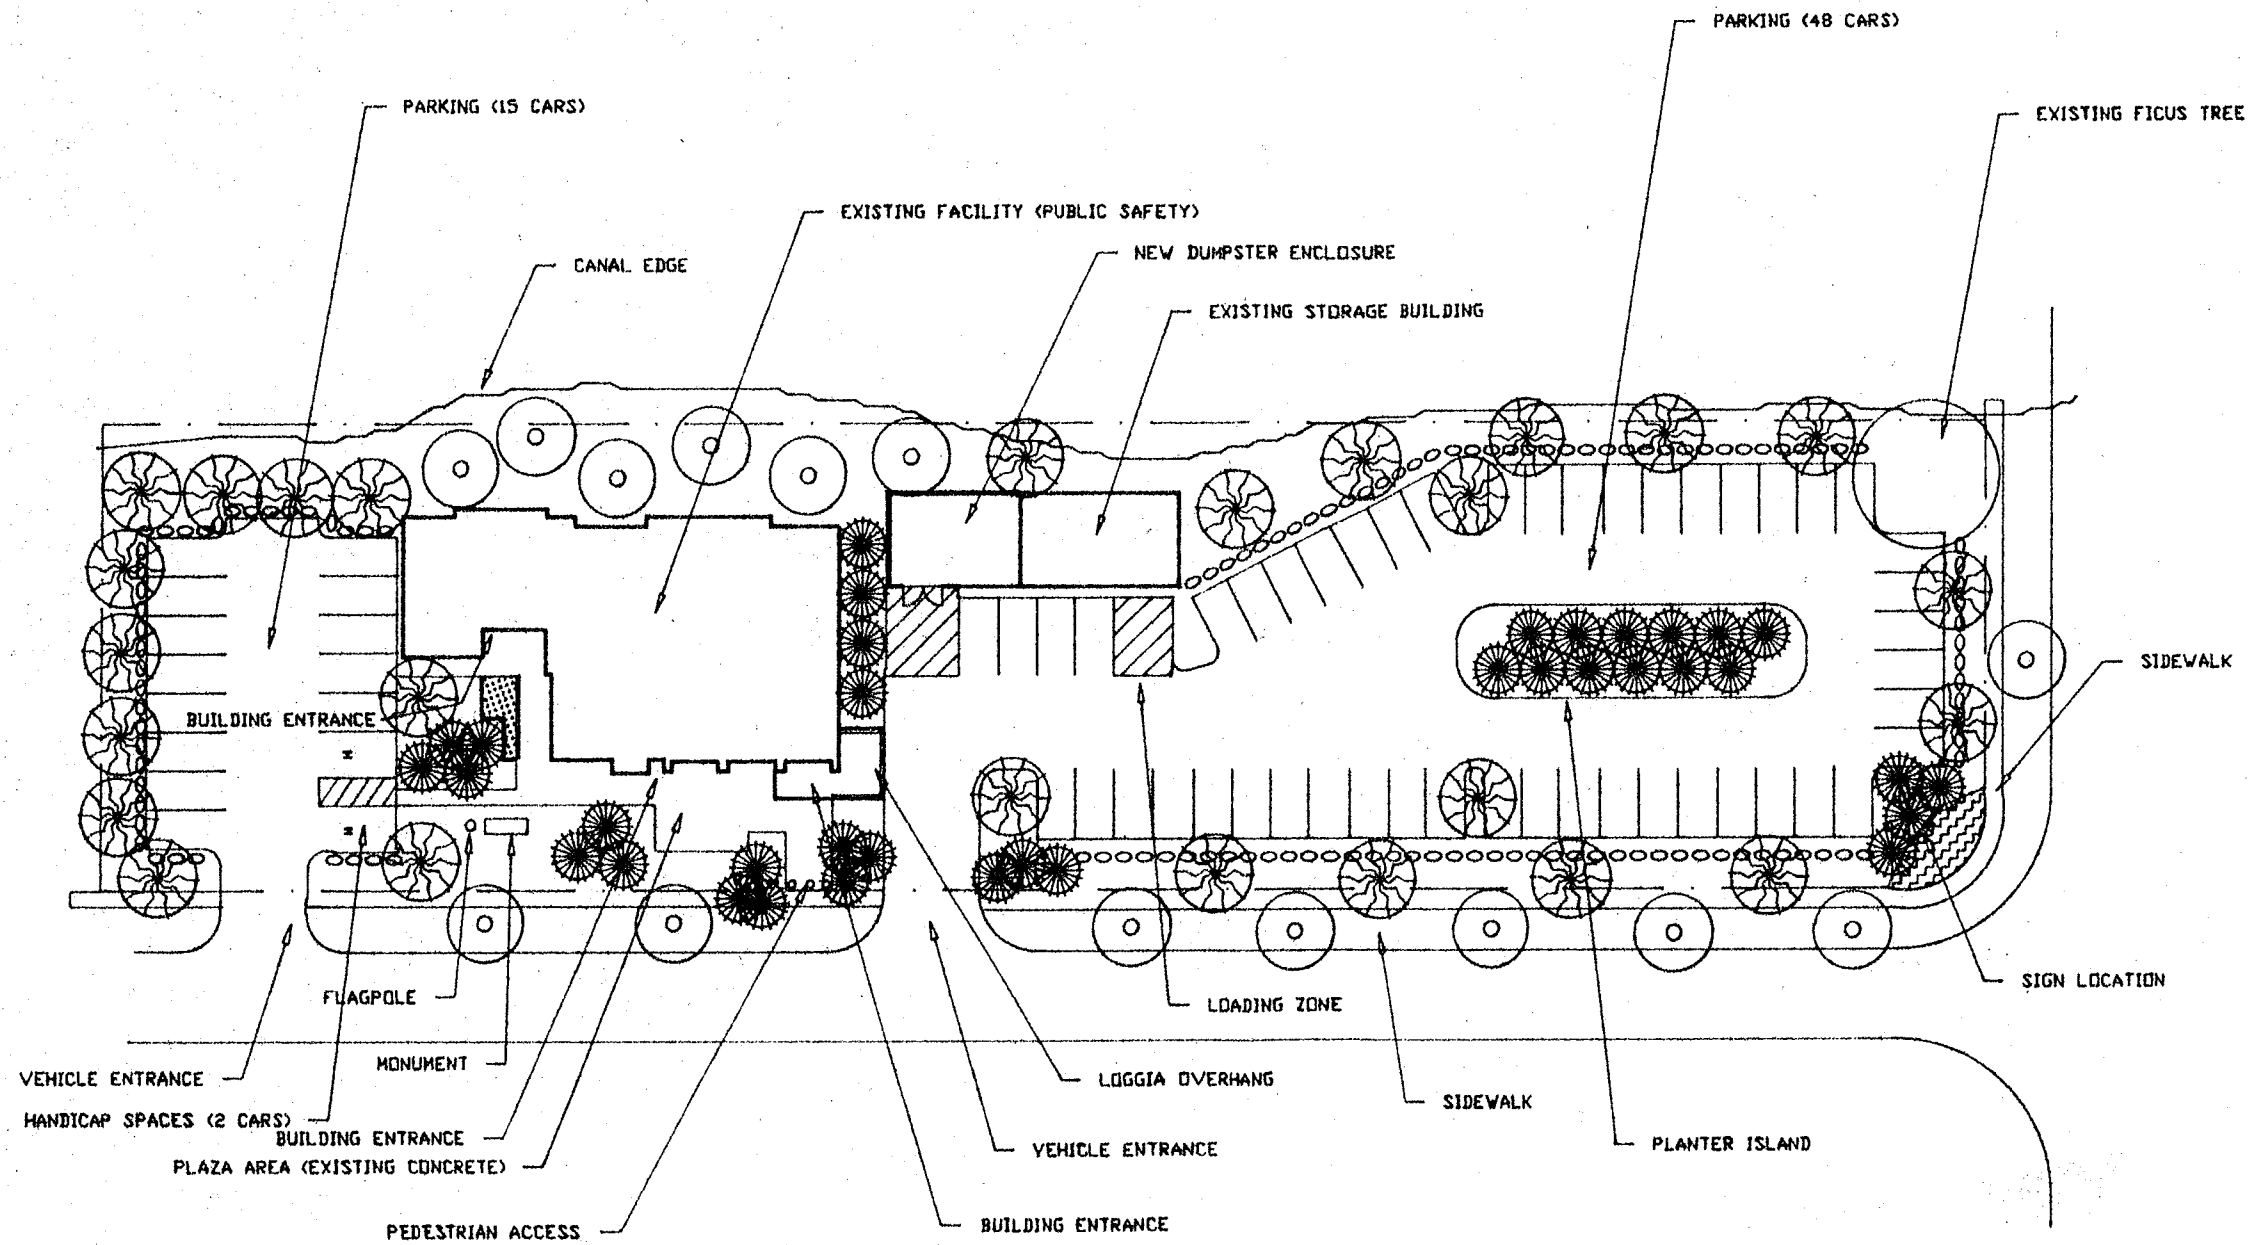

COCONUT CREEK ACTIVITIES CENTER SITE PLAN

COMMUNITY DEVELOPMENT DEPARTMENT

5/11/87

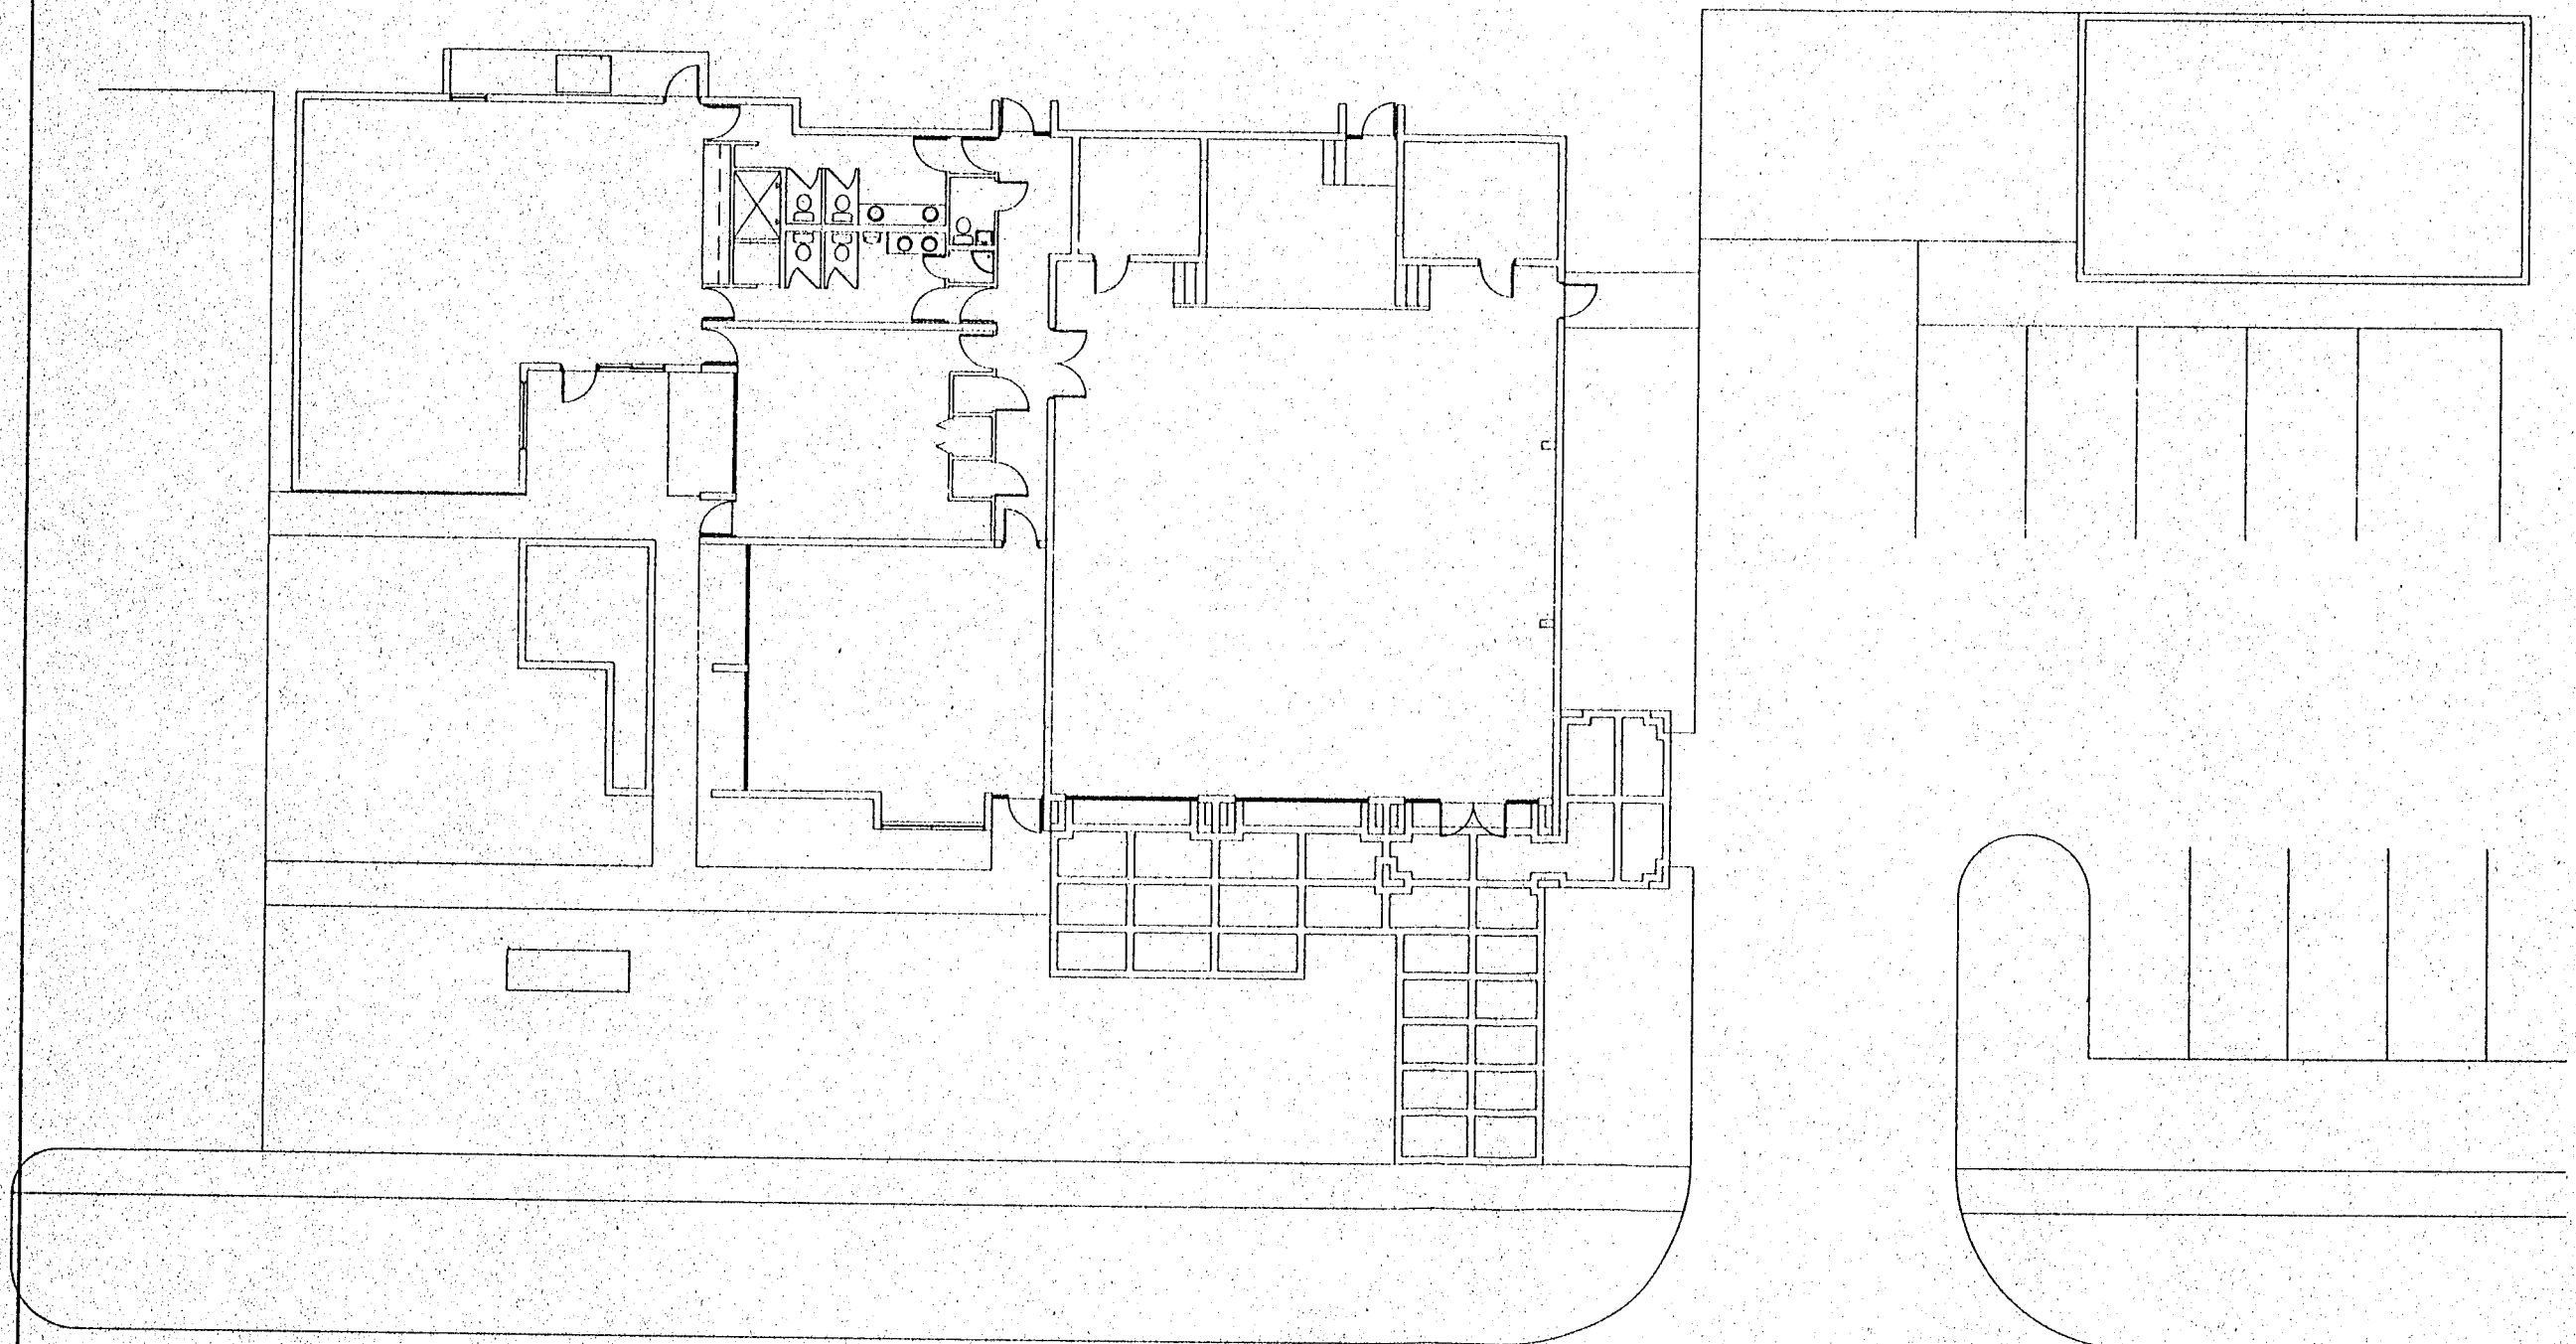


SITE PLAN
SCALE 1/8"=1'-0"



REVISIONS	
DATE	BY
CHG	DRW
CHECKED	
of	


THIS DOCUMENT IS THE PROPERTY OF E.H. SAAR & ASSOC., INC. IT IS TO BE USED ONLY FOR THE PROJECT AND SITE SPECIFICALLY IDENTIFIED HEREON. IT IS NOT TO BE REPRODUCED, COPIED, OR TRANSMITTED IN ANY FORM OR BY ANY MEANS, ELECTRONIC OR MECHANICAL, INCLUDING PHOTOCOPYING, RECORDING, OR BY ANY INFORMATION STORAGE AND RETRIEVAL SYSTEM, WITHOUT THE WRITTEN PERMISSION OF E.H. SAAR & ASSOC., INC.

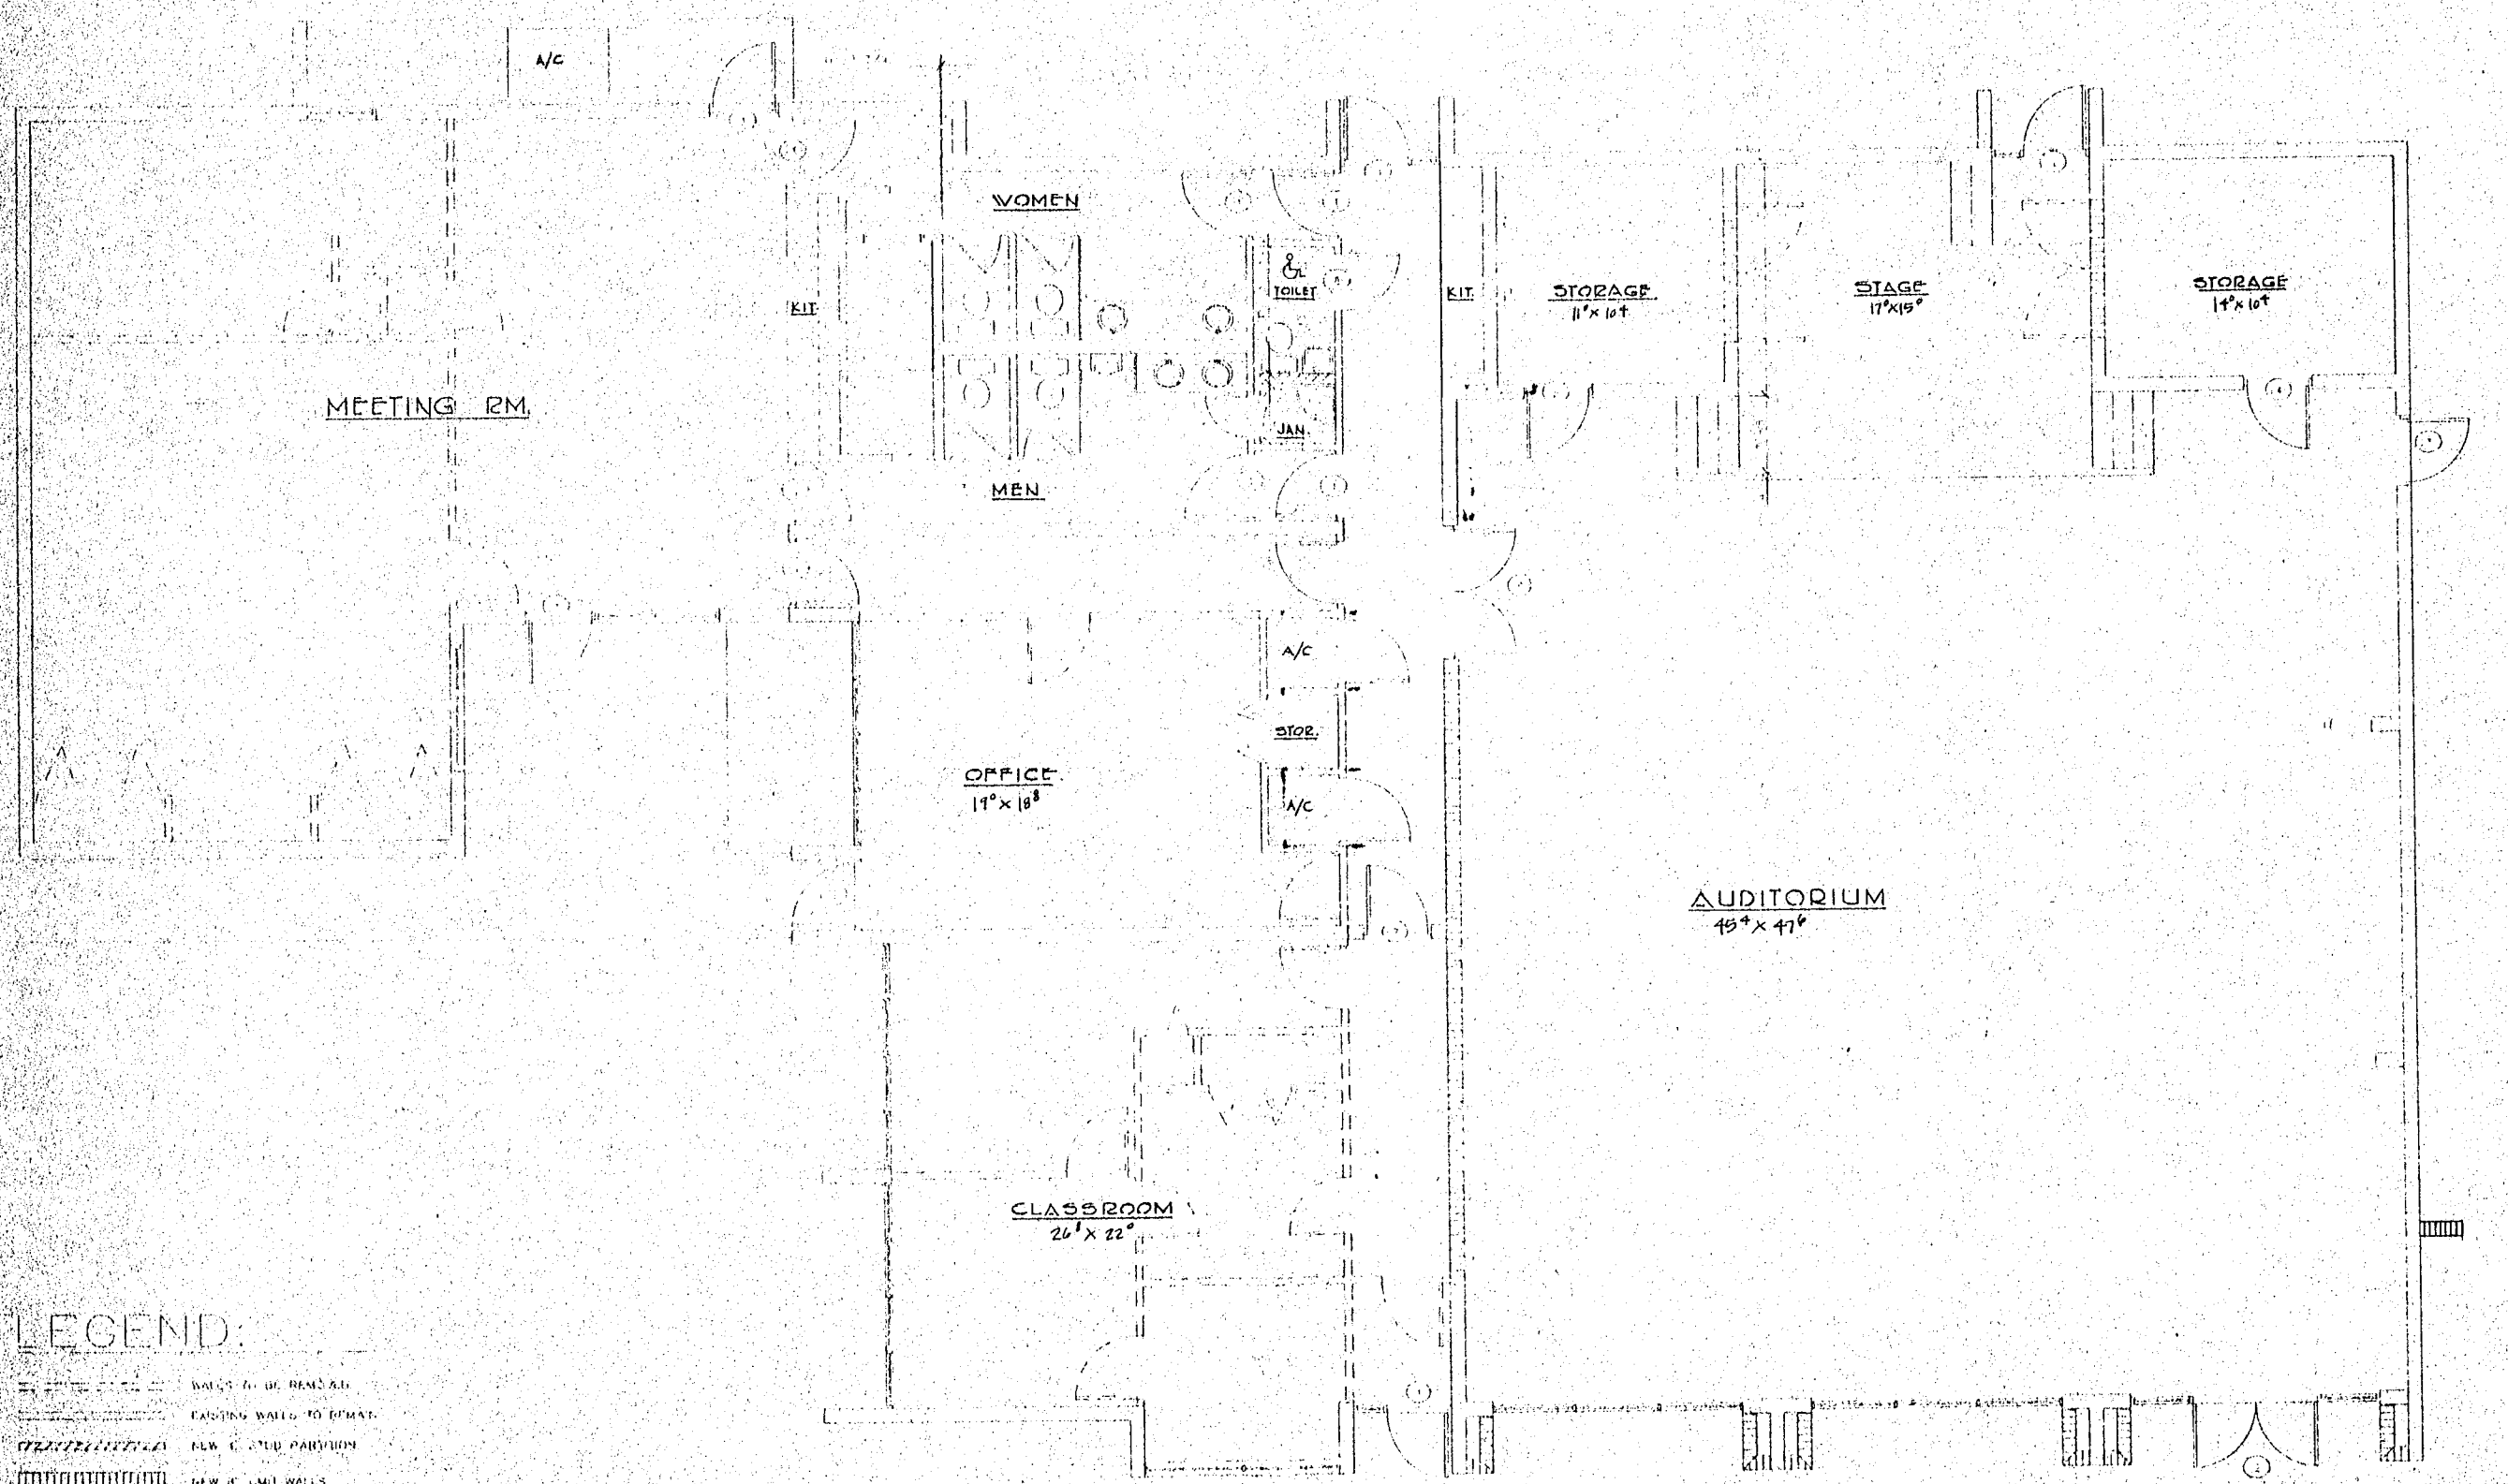


- LEGEND:**
- WALLS TO BE REMOVED
 - EXISTING WALLS TO REMAIN
 - NEW GLASS PARTITION
 - NEW 2" CMU WALLS

FLOOR PLAN
SCALE 1/4" = 1'-0"


DATE	REVISIONS

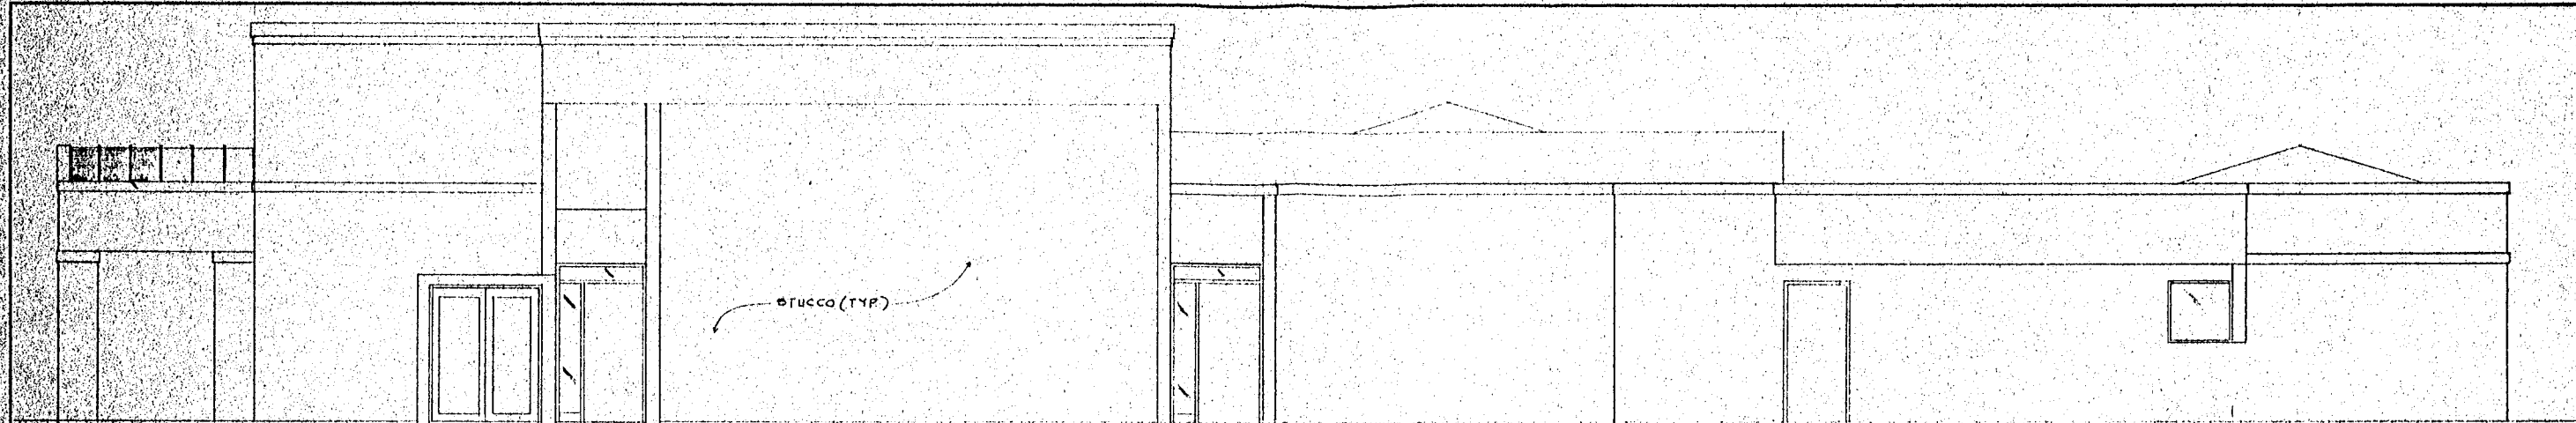


WEST ELEVATION SCALE 1/4"=1'-0"

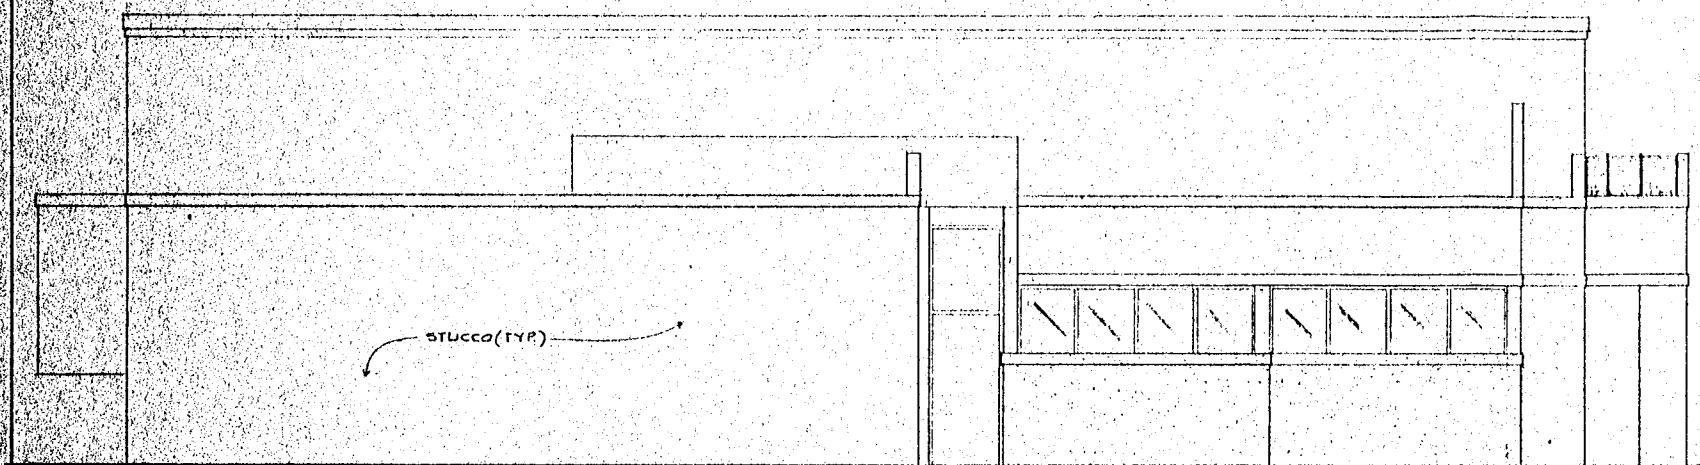

SOUTH ELEVATION SCALE 1/4"=1'-0"

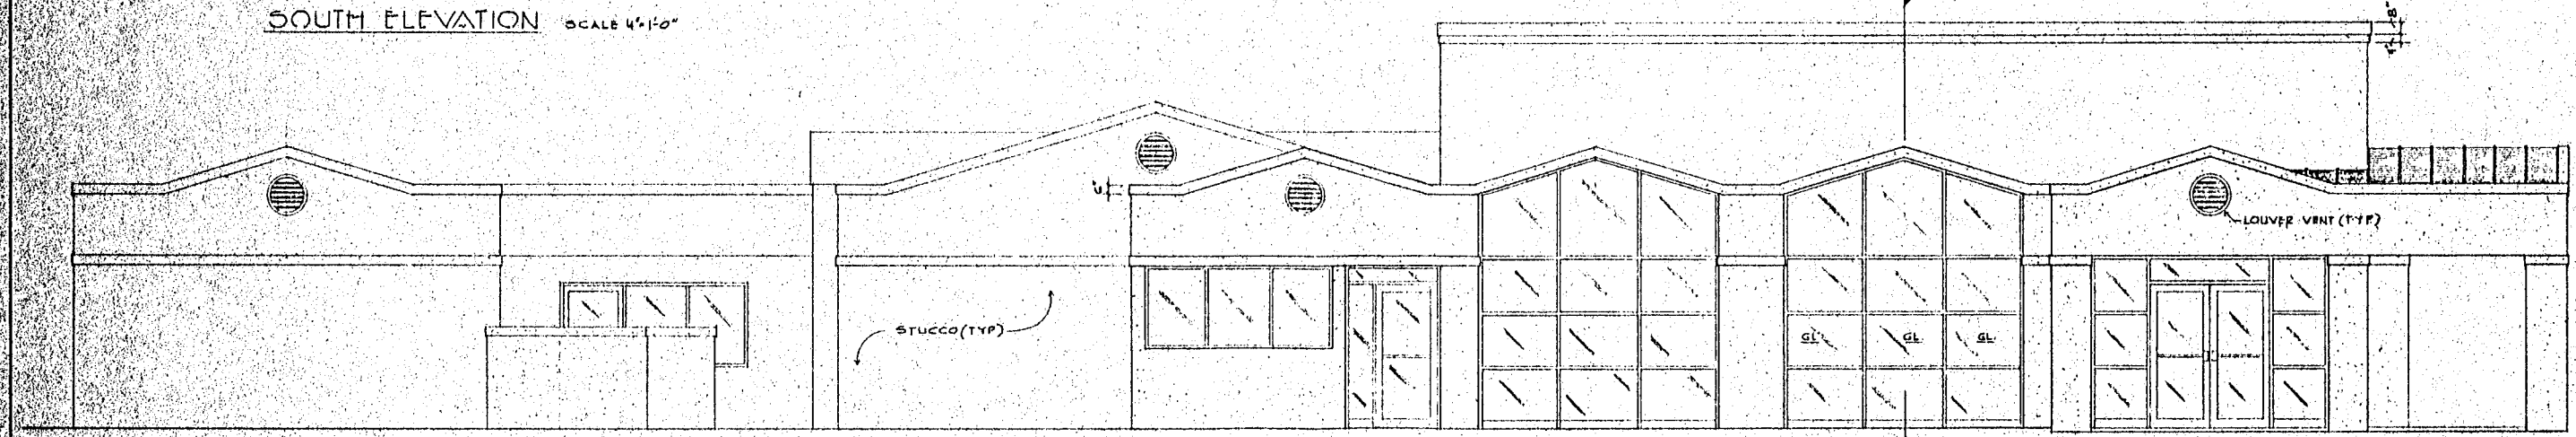



EAST ELEVATION SCALE 1/4"=1'-0"

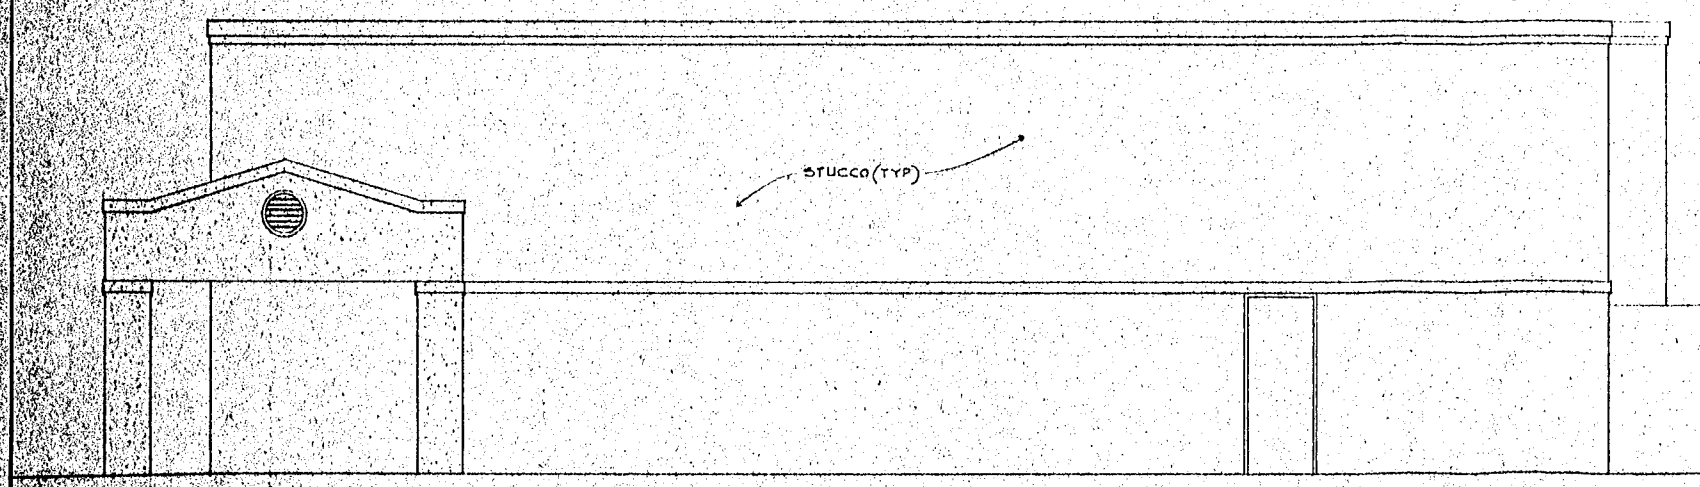

NORTH ELEVATION SCALE 1/4"=1'-0"

THESE DRAWINGS AND DESIGN ARE THE PROPERTY OF E.H. SAAR & ASSOC., INC. AND ARE NOT TO BE REPRODUCED OR USED WITHOUT THE EXPRESS WRITTEN PERMISSION OF E.H. SAAR & ASSOC., INC. ANY REPRODUCTION OR USE WITHOUT THE EXPRESS WRITTEN PERMISSION SHALL BE PROSECUTED TO THE FULL EXTENT OF THE LAW.


DATE	CONTR.	DRAWN	CHECKED	REVISIONS

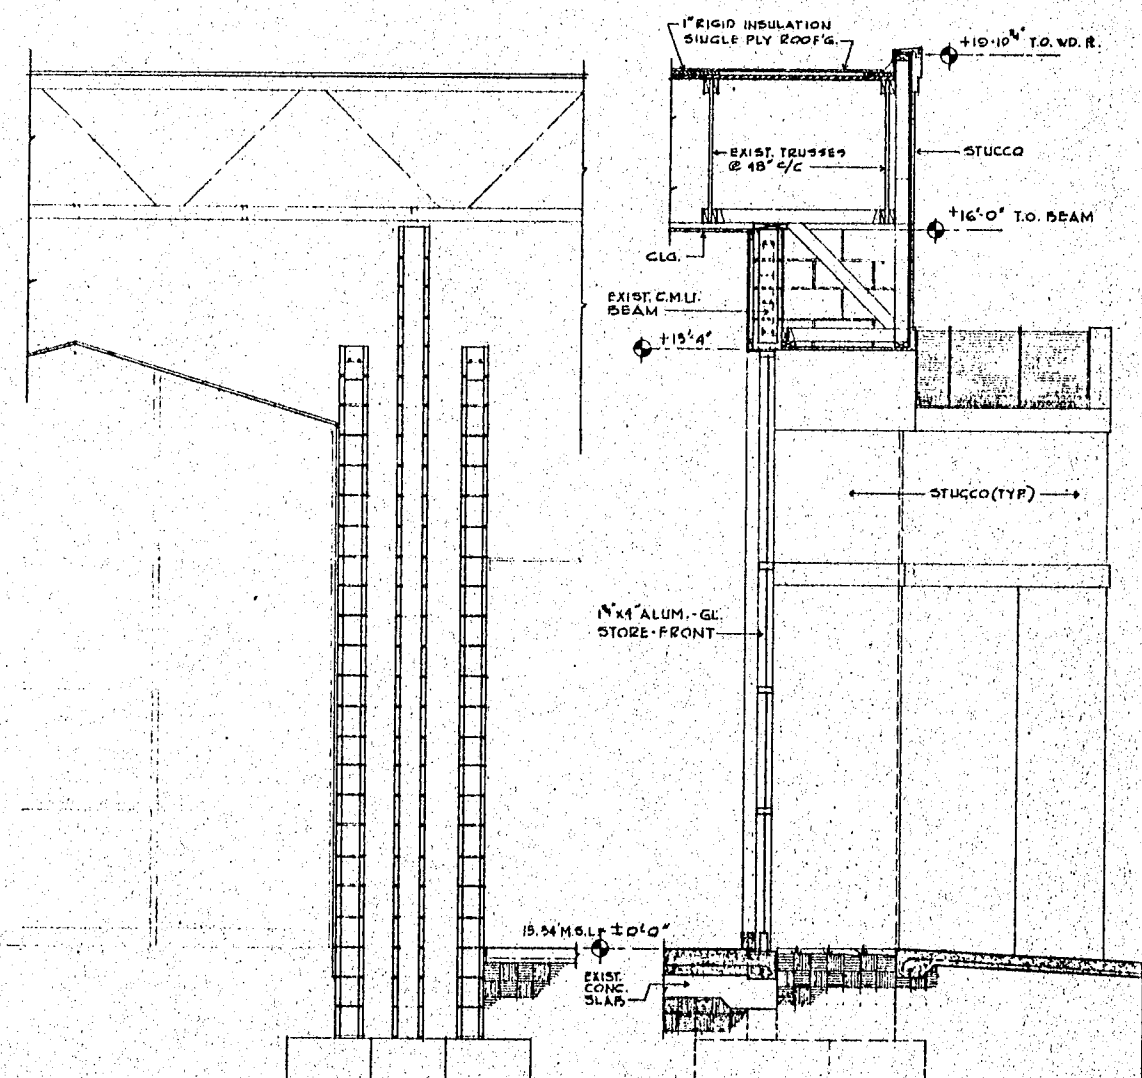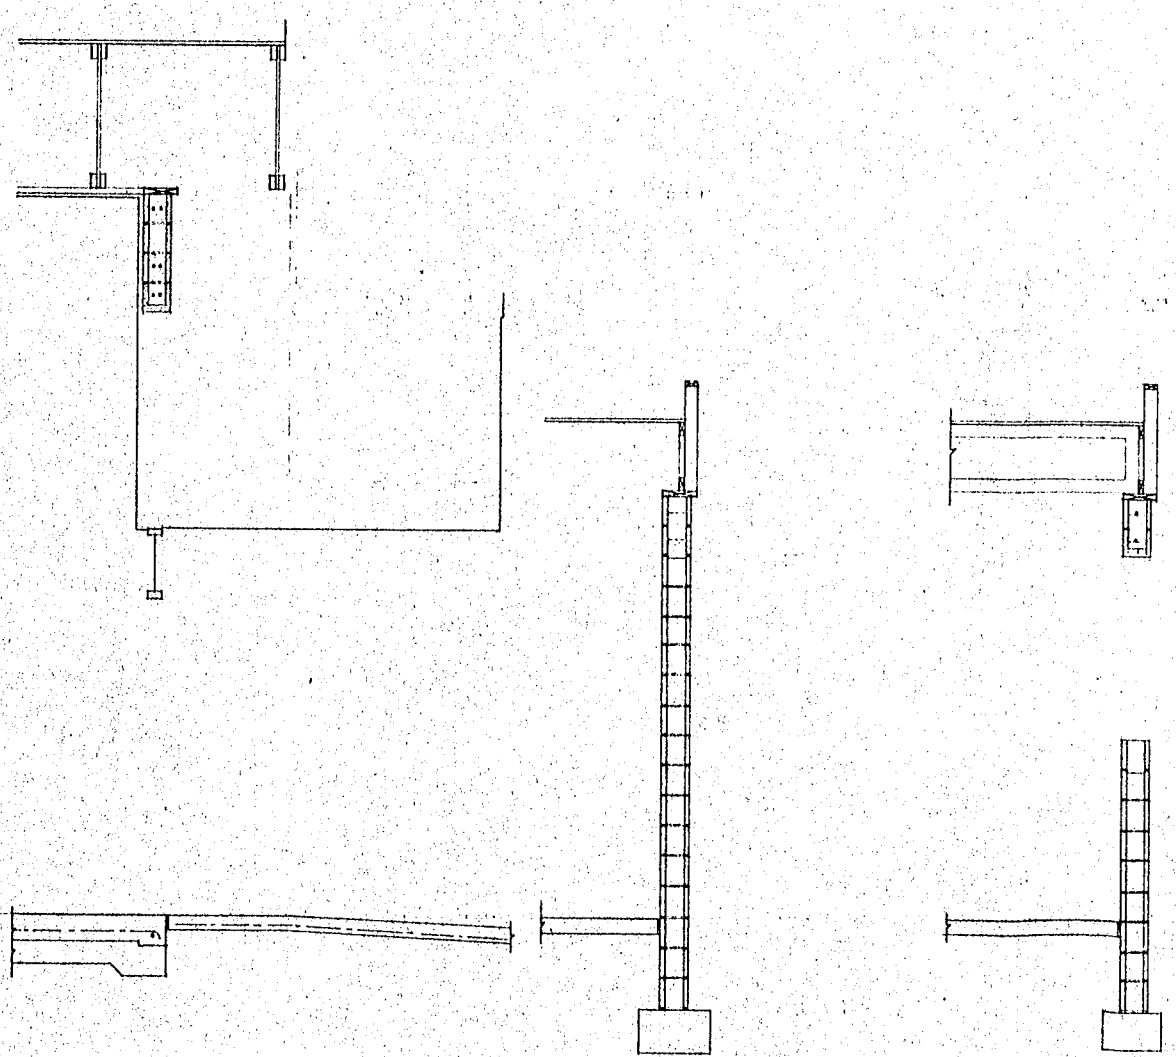

○ WALL SECTION SCALE 1/4" = 1'-0"

THESE DRAWINGS AND TECHNICAL SPECIFICATIONS ARE THE PROPERTY OF THE ARCHITECT AND SHALL NOT BE REPRODUCED, COPIED, OR IN ANY MANNER TRANSMITTED IN ANY FORM OR BY ANY MEANS, ELECTRONIC OR MECHANICAL, INCLUDING PHOTOCOPYING, RECORDING, OR BY ANY INFORMATION STORAGE AND RETRIEVAL SYSTEM, WITHOUT THE WRITTEN PERMISSION OF THE ARCHITECT. THE ARCHITECT'S LIABILITY IS LIMITED TO THE PROFESSIONAL SERVICES RENDERED AND DOES NOT INCLUDE THE DESIGN OR CONSTRUCTION OF ANY STRUCTURE OR THE FITNESS OF ANY MATERIALS OR METHODS USED IN THE CONSTRUCTION OF ANY STRUCTURE.

DATE	REVISIONS
CONC.	
DRWING	
CHECKED	

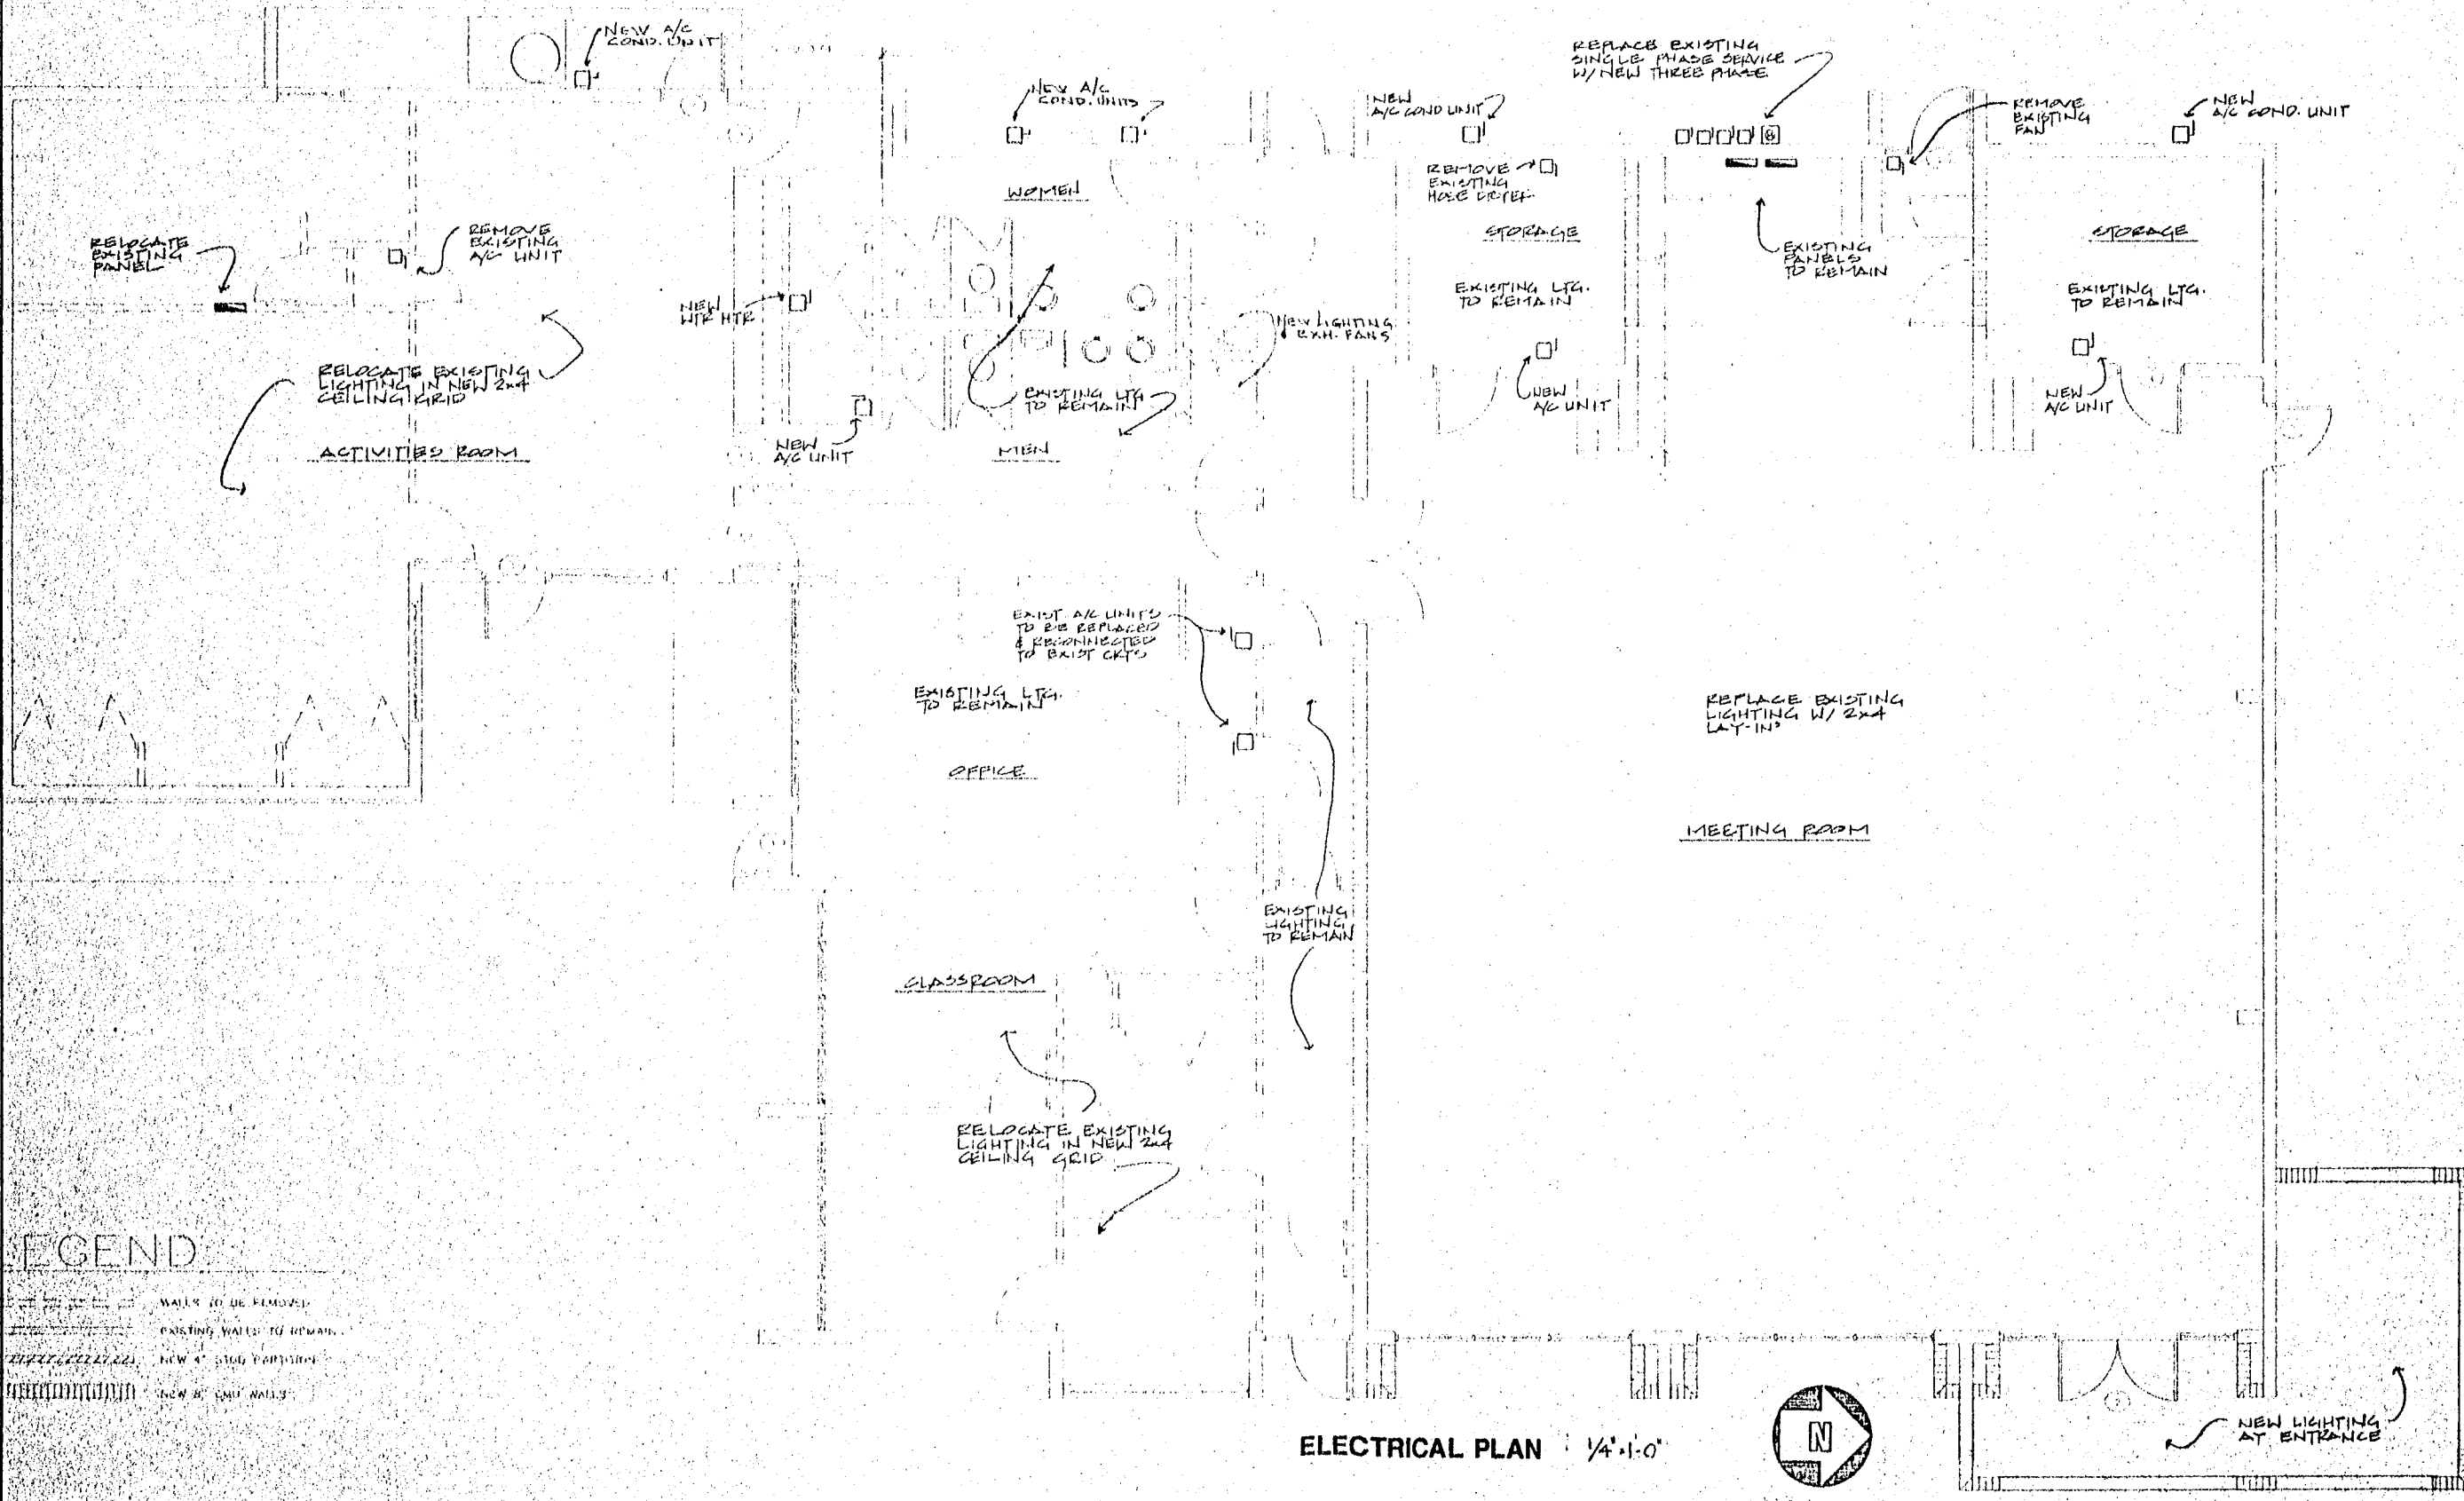


LEGEND

	WALLS TO BE REMOVED
	EXISTING WALLS TO REMAIN
	NEW 4" STUD PARTITION
	NEW 8" CMU WALLS

ELECTRICAL PLAN 1/4"=1'-0"



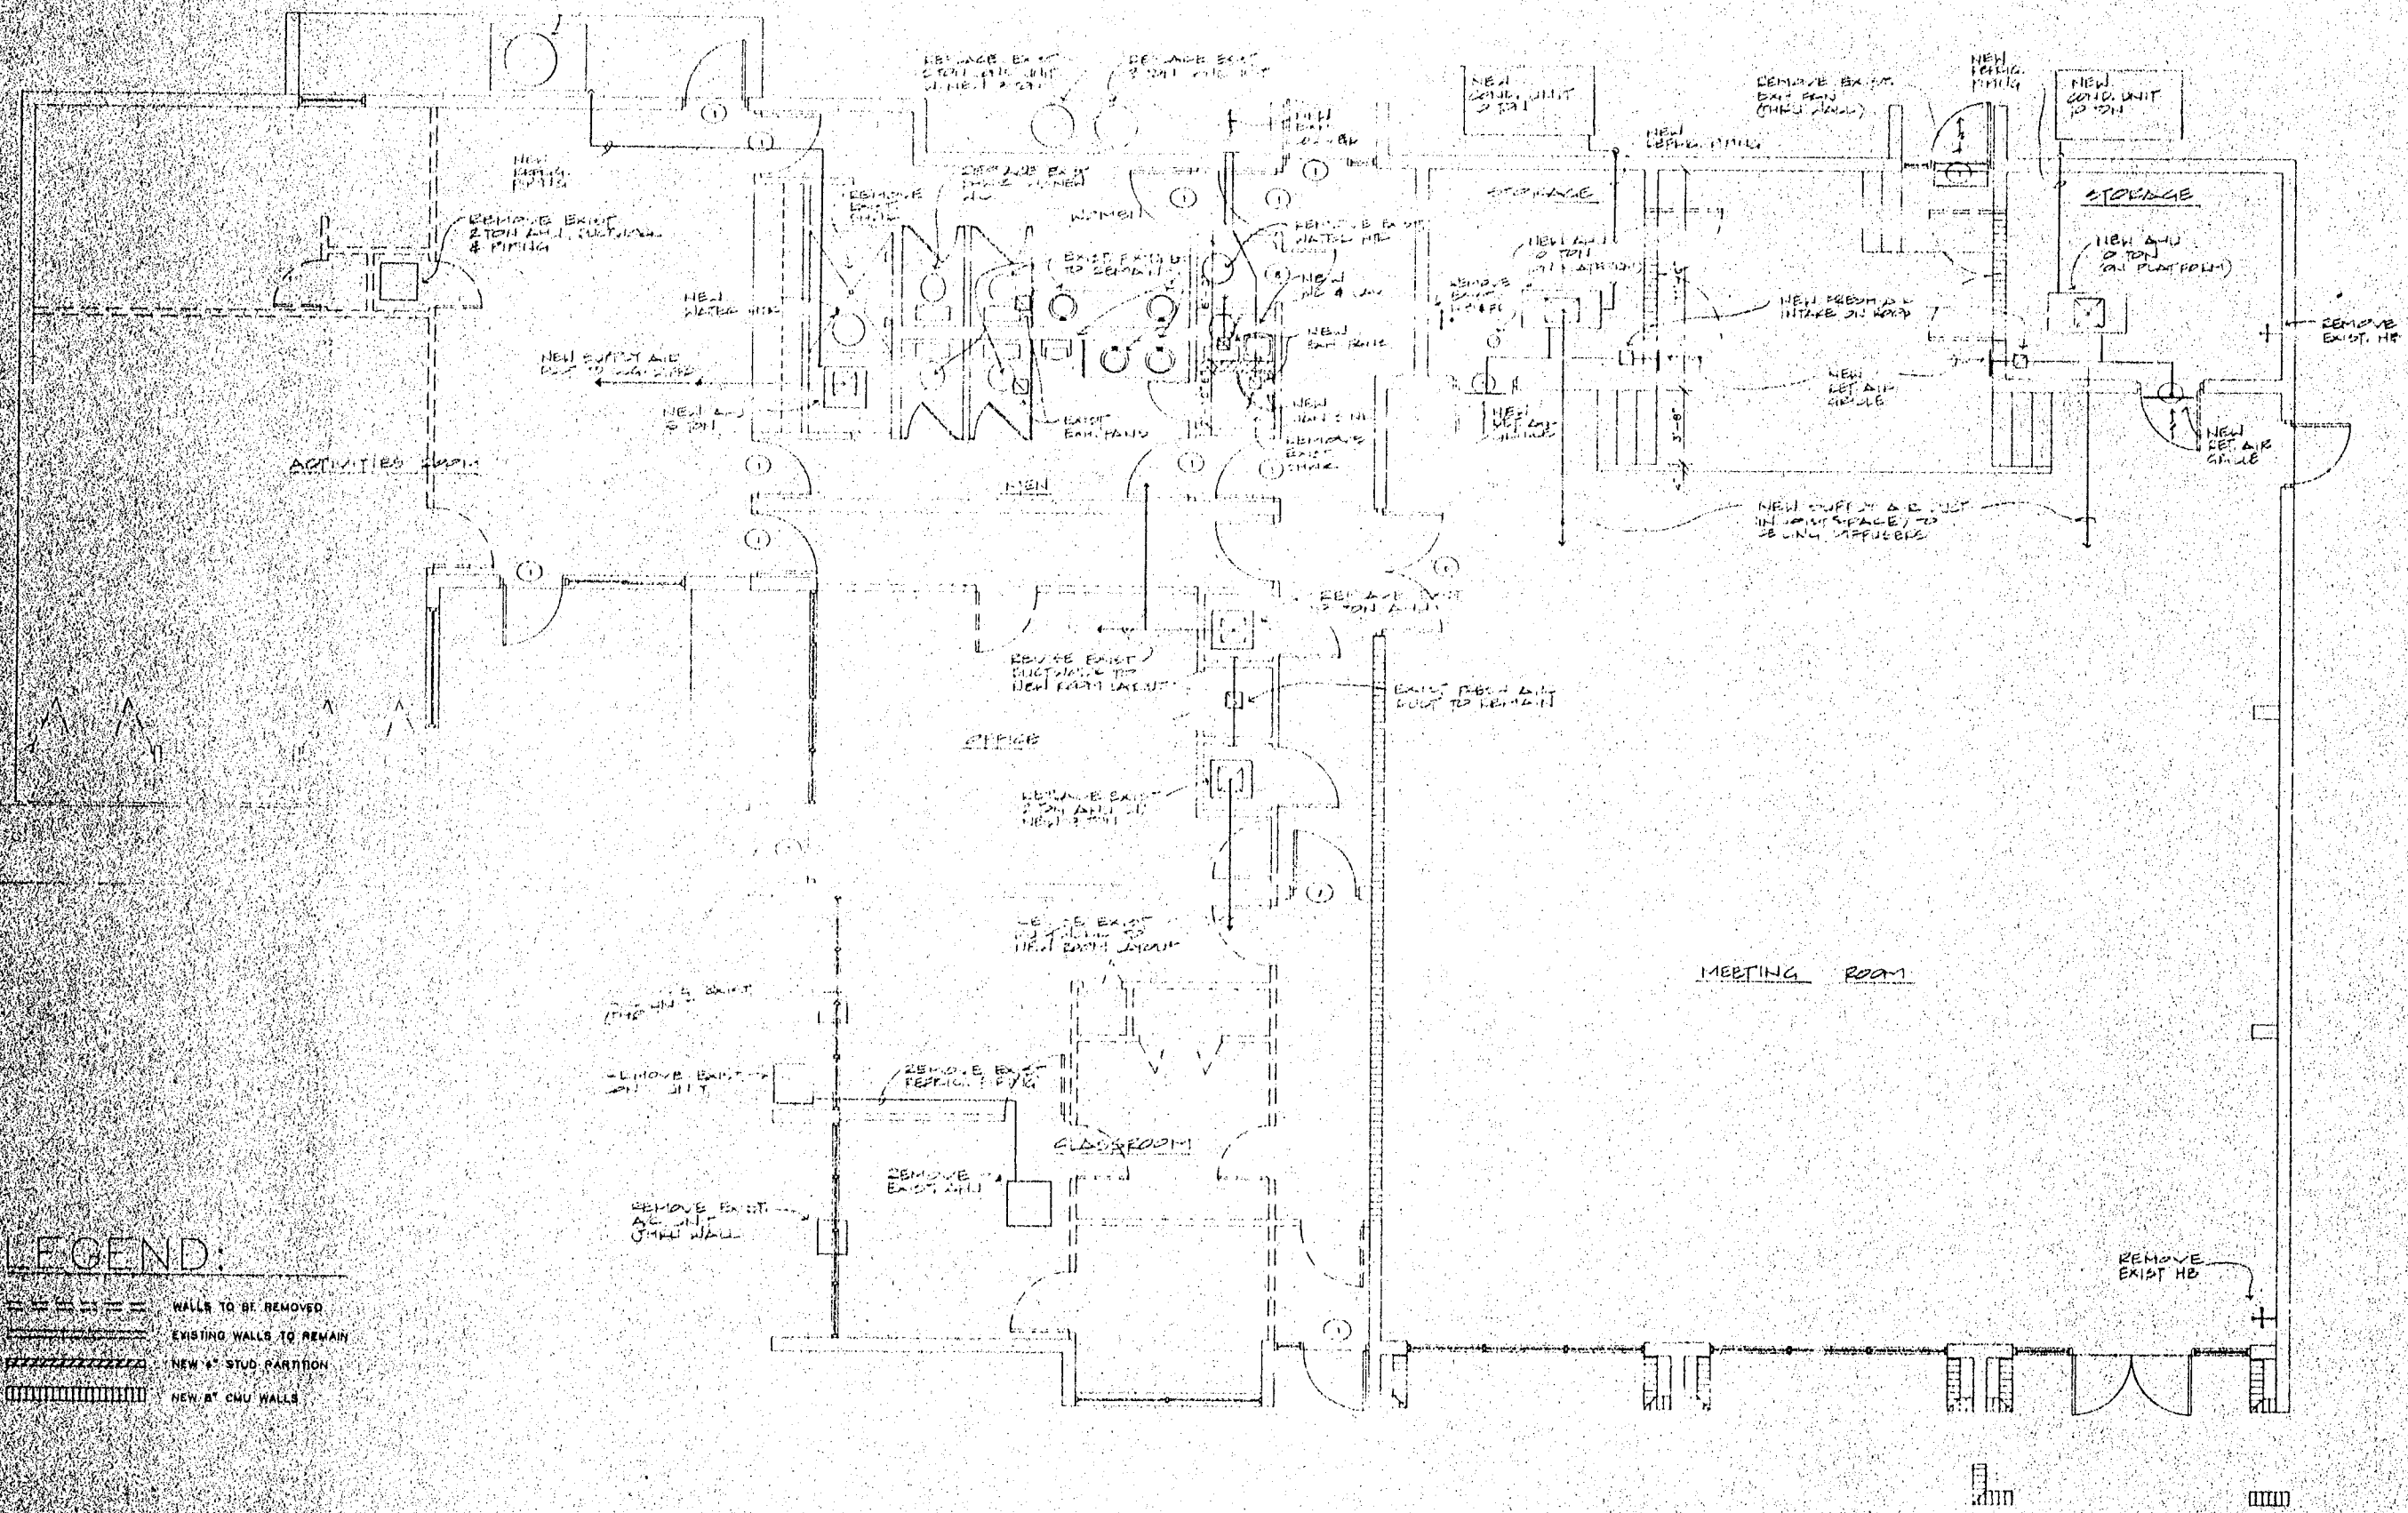

PLUMBING / AIR CONDITIONING PLAN



LEGEND:

- WALLS TO BE REMOVED
- EXISTING WALLS TO REMAIN
- ▨ NEW 6" STUD PARTITION
- ▒ NEW 8" CMU WALLS

Al Anderson & Assoc.
Consulting Engineers

DATE: 07-27
DRAWN: [Signature]
CHECKED: [Signature]

M-1

REVISIONS

COCONUT CREEK ACTIVITIES CENTER

EH SAAR & ASSOC. INC.
ARCHITECTS AND PLANNING INTERIORS LANDSCAPE ARCHITECTS