


\\FLA01FP\Datat\Shared\project\715 Series\7150040 - T-Mobile-Metro Misc Design\7 - Tower Sites\6FB1450M-SFL568\Drawings\Zoning Draw\7150040_6FB1450M_SFL568-4_653 COMMUNITY CENTER SOUTH_NEW_BUILT_ZD_REV_0_2016.07.07.dwg 07/07/2016 4:13pm XGrado

DO NOT SCALE DRAWINGS. CONTRACTOR MUST VERIFY ALL DIMENSIONS AND ADVISE CONSULTANTS OF ANY ERRORS OR OMISSIONS. NO VARIATIONS OR MODIFICATIONS TO WORK SHOWN SHALL BE IMPLEMENTED WITHOUT PRIOR WRITTEN APPROVAL. ALL PREVIOUS ISSUES OF THIS DRAWING ARE SUPERSEDED BY THE LATEST REVISION. ALL DRAWINGS AND SPECIFICATIONS REMAIN THE PROPERTY OF MORRISON HERSHFIELD CORPORATION. NEITHER MORRISON HERSHFIELD NOR THE ARCHITECT WILL BE PROVIDING CONSTRUCTION REVIEW OF THIS PROJECT.

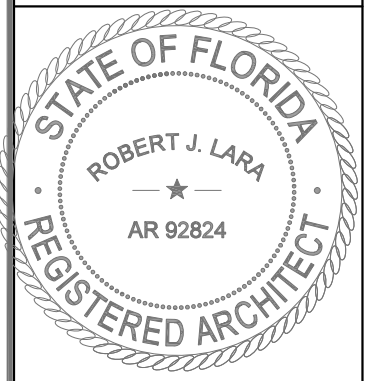

ROBERT JERRY LARA
REGISTERED ARCHITECT
STATE OF FLORIDA
AR92824

3	.	.
2	.	.
1	.	.
0	07/07/16	ISSUED FOR ZONING
C	03/02/16	REVISED PER RFDS
B	03/26/15	REVISED PER CM COMMENT
A	03/25/15	ISSUED FOR CLIENT REVIEW
No.	Date	Action

Client:

1300 CONCORD TERRACE
SUITE 200
SUNRISE, FL. 33323


Consultant:

MORRISON HERSHFIELD
Two South University Drive, Suite 245,
Plantation, FL 33324
Tel: 954.577.4655 Fax: 954.577.4656
FL C OF A #8508
FL Architect business # AA26002368
www.morrisonhershfield.com

Project:
SFL568-4 653
COMMUNITY CENTER SOUTH
SFL568 6FB1450M
4528 COCONUT CREEK PKWY
COCONUT CREEK, FL 33066

Drawing Title:
SITE PLAN

Project No.: 7150040	
Designer: CT	Date: 05/19/16
Drawn By: XL	Checked By: RL
PM Review: RL	Client Approval
Issue No.: 0	Drawing No.: Z-1

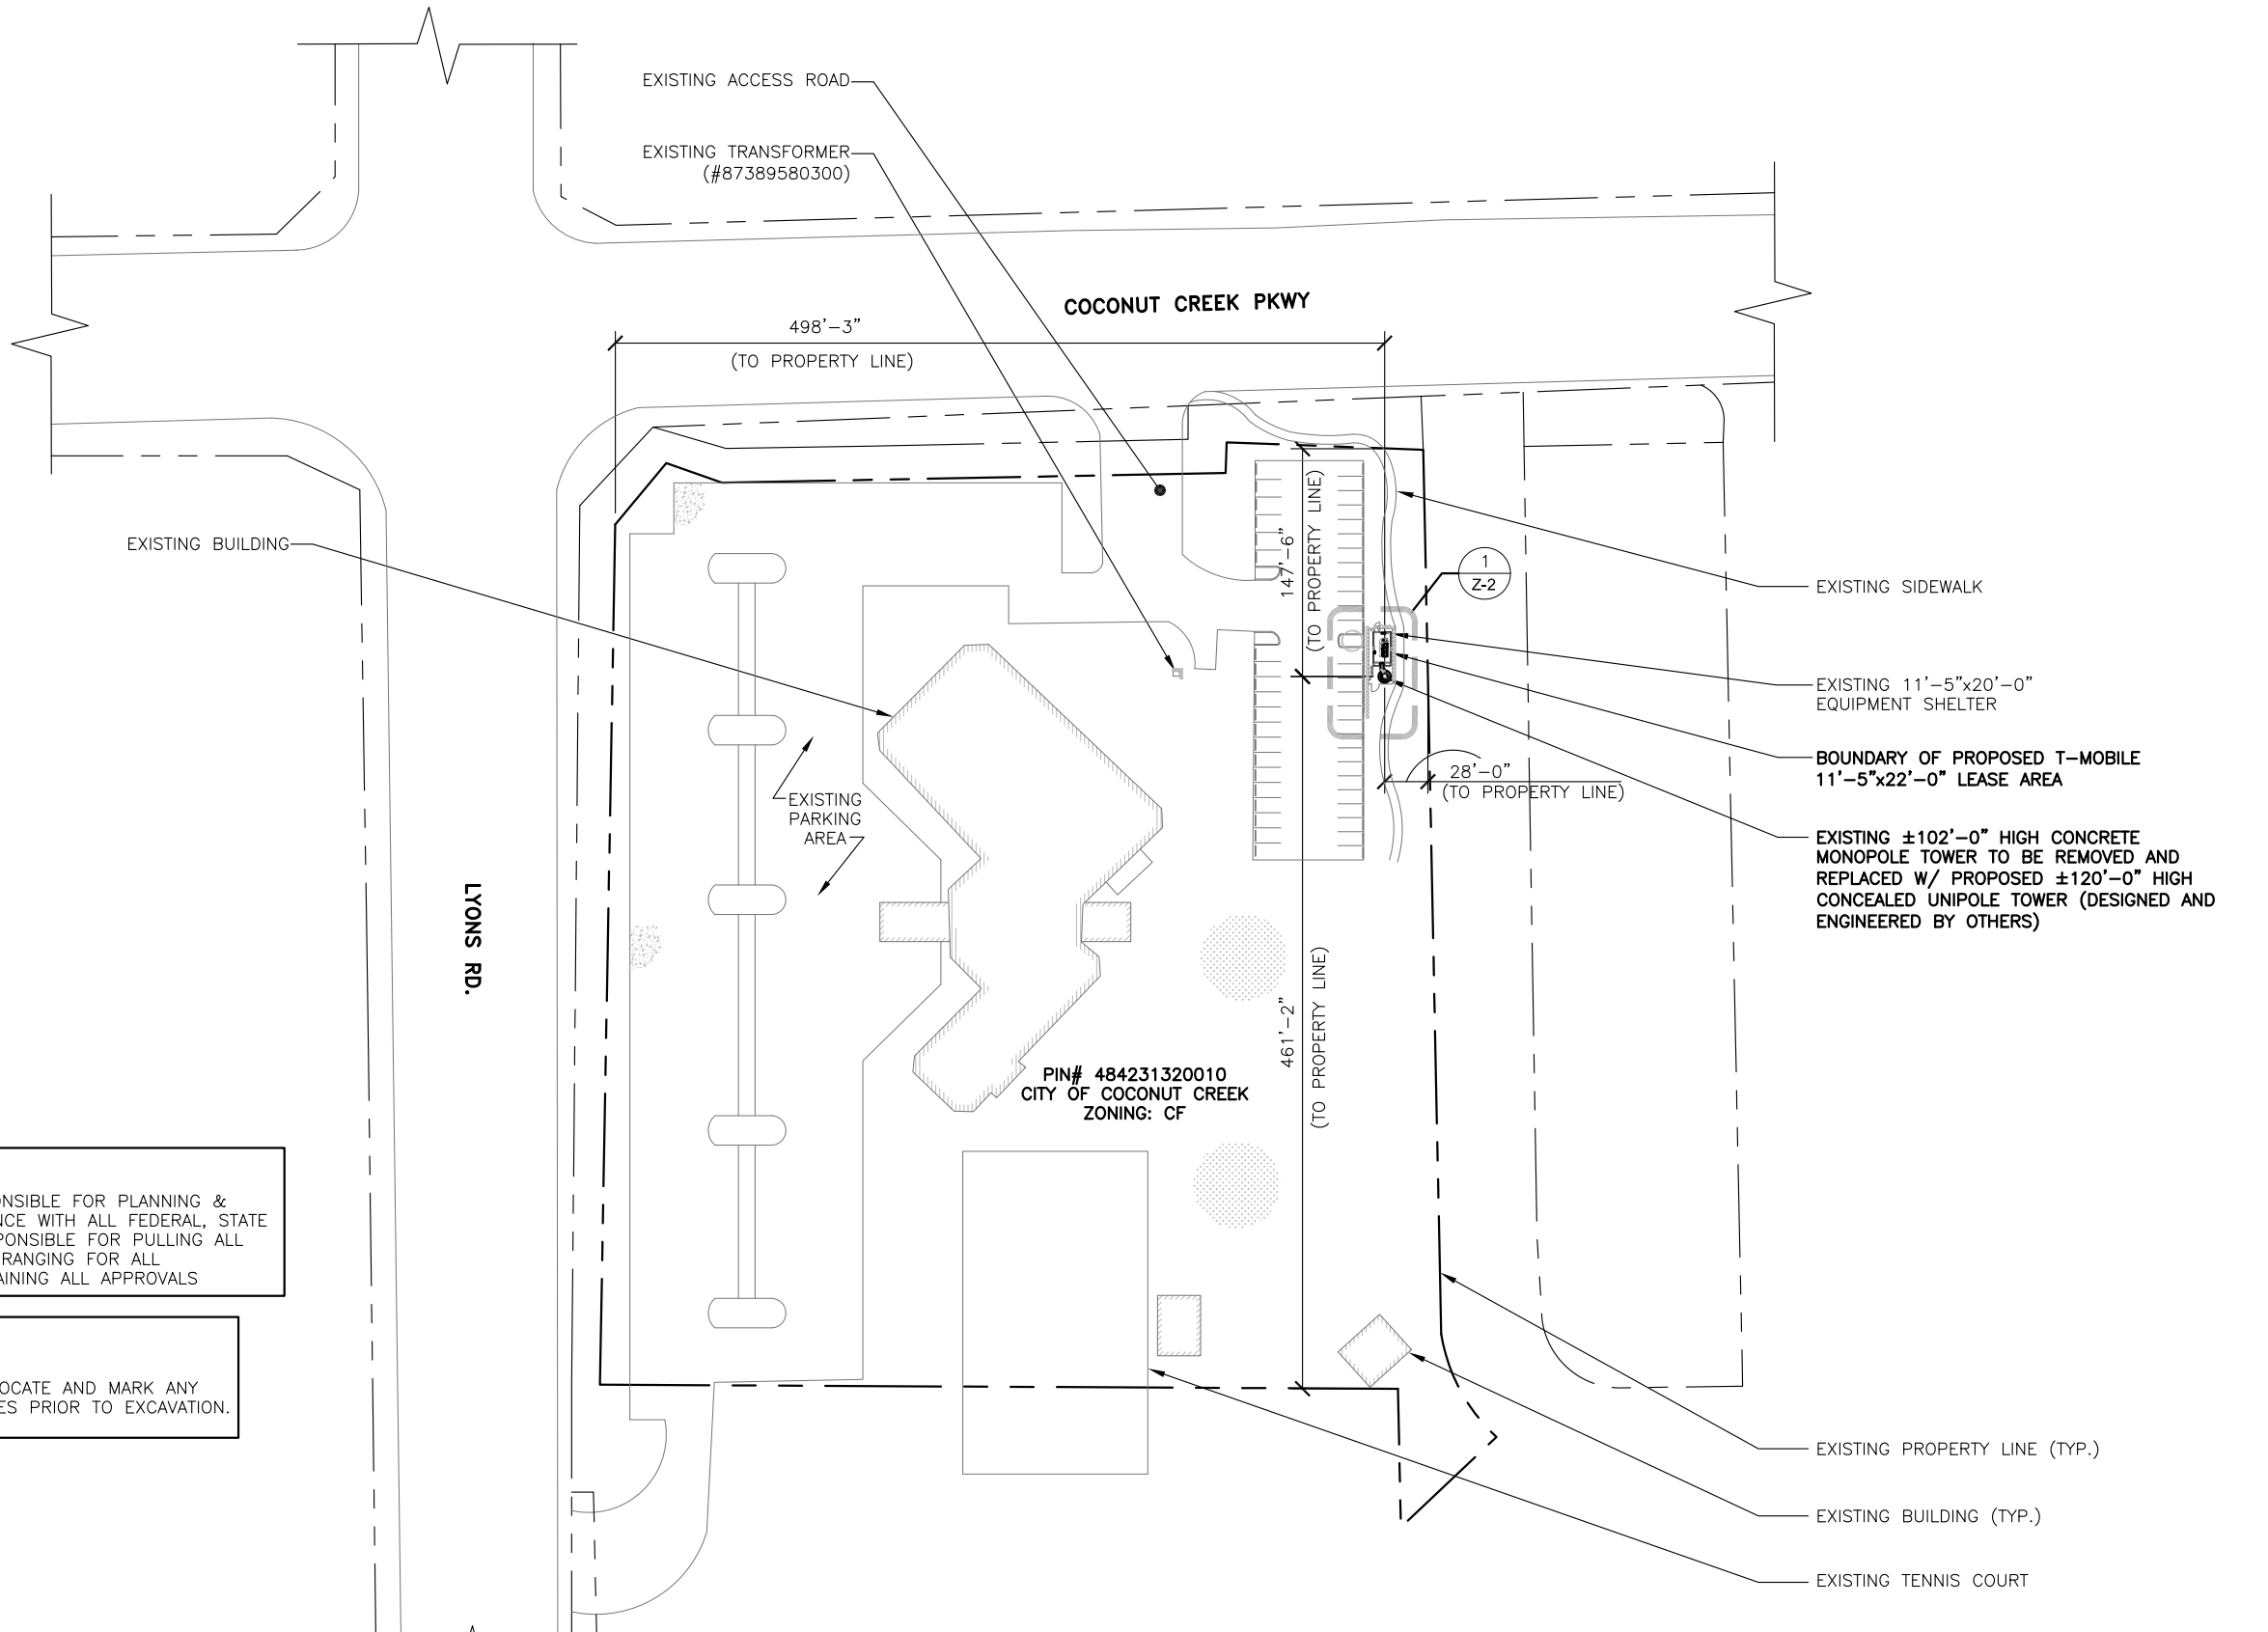

NOTE:
CONTRACTOR IS RESPONSIBLE FOR PLANNING & INSTALLATION COMPLIANCE WITH ALL FEDERAL, STATE & LOCAL CODES, RESPONSIBLE FOR PULLING ALL REQUIRED PERMITS, ARRANGING FOR ALL INSPECTIONS AND OBTAINING ALL APPROVALS

NOTE:
CONTRACTOR SHALL LOCATE AND MARK ANY UNDERGROUND UTILITIES PRIOR TO EXCAVATION.



Know what's below.
Call before you dig.



24"x36" SCALE: 1" = 60'-0"
11"x17" SCALE: 1" = 120'-0"
60' 30' 0' 60'

SITE PLAN