


1 SOUTH ELEVATION  
3/32"=1'-0"

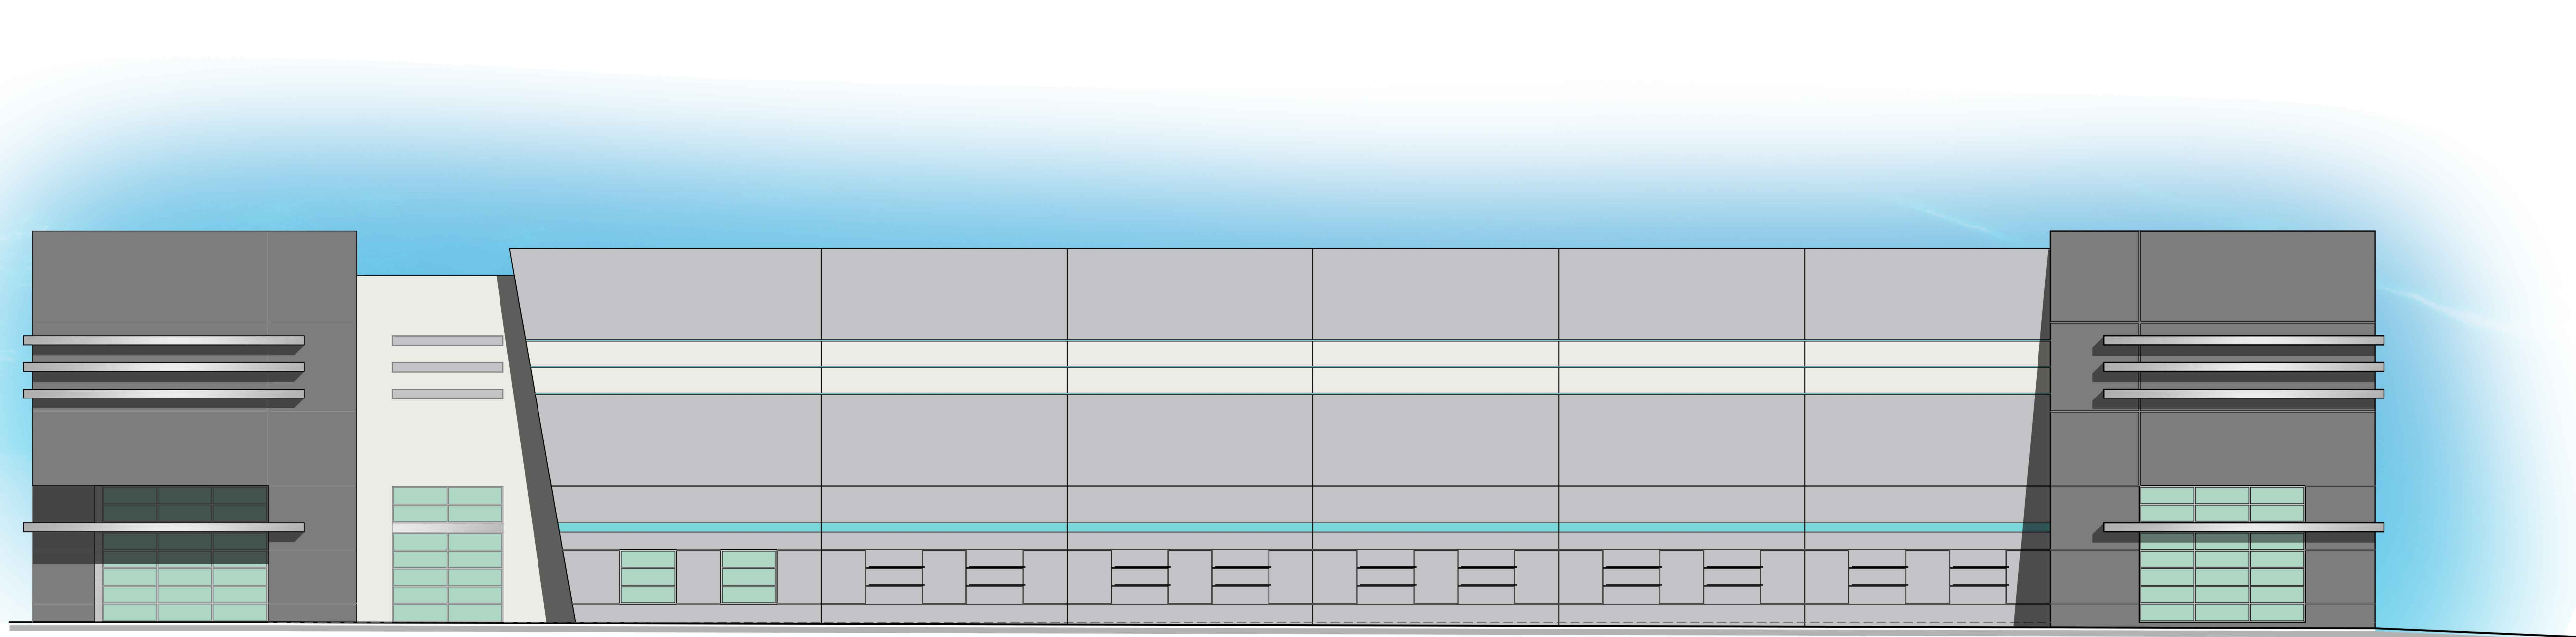


2 EAST ELEVATION  
3/32"=1'-0"

**Lyons Exchange Center**  
**SPECULATIVE INDUSTRIAL BUILDING**  
 6401 Lyons Road  
 Coconut Creek, Florida

|     |            |                                     |
|-----|------------|-------------------------------------|
| NO. | DATE       | REVISION                            |
| 1   | 2019-05-14 | DRC COMMENTS-5                      |
| 2   | 2019-04-08 | DRC-4 - CLIENT REV./EAST LOOP DRIVE |
| 3   | 2019-02-18 | DRC CMNTS-3/LYONS RD ACCESS REV.    |
| 4   | 2018-11-06 | DRC COMMENTS/CLIENT REVISION-2      |
| 5   | 2018-10-01 | DRC COMMENTS-1                      |

ALL DRAWINGS, SPECIFICATIONS AND RELATED DOCUMENTS ARE THE COPYRIGHT PROPERTY OF THE ARCHITECT AND MUST BE RETURNED UPON REQUEST. REPRODUCTION OF DRAWINGS, SPECIFICATIONS AND RELATED DOCUMENTS IN PART OR WHOLE IS FORBIDDEN WITHOUT THE ARCHITECT'S WRITTEN PERMISSION.  
 CONTRACTOR MUST CHECK AND VERIFY ALL DIMENSIONS AND FIELD CONDITIONS AND NOTIFY ARCHITECT/ENGINEER IMMEDIATELY OF ANY DISCREPANCIES.

**HNM**  
 ARCHITECTURE  
 3703 North Federal Highway • Delray Beach, Florida 33483 • 1.561.733.2225  
 hnm@hnmarchitect.com • A-26200274 • www.hnm-architecture.com

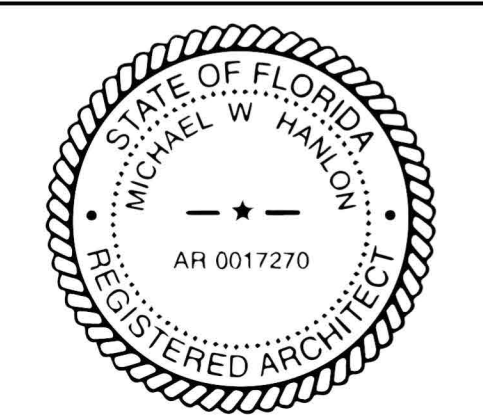

MICHAEL W. HAMLON  
 FLORIDA REGISTERED ARCHITECT REG. NUMBER: AR0017270  
 ELECTRONIC SIGNATURE SERIAL NUMBER:

|                     |             |
|---------------------|-------------|
| HNM PROJECT NUMBER: | 18-030      |
| ISSUED DATE:        | 2019-05-14  |
| SCALE:              | 3/32"=1'-0" |

TITLE:  
**SOUTH & EAST ELEVATIONS**

DRAWING NUMBER:  
**A-4.0**