


**PARTITION LEGEND:**

1	MASONRY WALL FURRED BOTH SIDES (SEE DETAIL 1/A311)	8	FULL HEIGHT SOUND PARTITION (SEE DETAIL 8/A311)
2	MASONRY WALL FURRED ONE SIDE (SEE DETAIL 2/A311)	9	FULL HEIGHT SOUND PARTITION (SEE DETAIL 9/A311)
3	MASONRY WALL - NO FURRING (SEE DETAIL 3/A311)	10	FULL HEIGHT SOUND PARTITION (SEE DETAIL 10/A311)
4	MASONRY WALL WITH FURRING AND STUCCO (SEE DETAIL 4/A311)	11	1-HR RATED PARTITION (SEE DETAIL 11/A311)
5	STUD PARTITION AT EXTERIOR WALL BUILD-OUTS (SEE DETAIL 5/A311)	12	1-HR RATED PARTITION (SEE DETAIL 12/A311)
6	FULL HEIGHT STANDARD PARTITION (SEE DETAIL 6/A311)	13	2-HR RATED SHAFT WALL (SEE DETAIL 13/A311)
7	FULL HEIGHT PARTITION - DRYWALL ONE SIDE (SEE DETAIL 7/A311)	14	3-HR RATED SHAFT WALL (SEE DETAIL 14/A311)
		15	1-HR RATED PARTITION (SEE DETAIL 15/A311)
		16	MASONRY WALL STUCCO ONE SIDE (SEE DETAIL 16/A311)

INDICATES ACCESSIBLE GUESTROOMS WITH MOBILITY FEATURES  
 INDICATES GUESTROOMS WITH SLEEPING ACCOMMODATIONS FOR PERSONS WITH HEARING IMPAIRMENTS. VISUAL ALARMS, NOTIFICATION DEVICES, AND TELEPHONES SHALL BE PROVIDED IN CONFORMANCE WITH A.D.A.A.G.

**PLAN NOTES:**

- CONTRACTORS TO VERIFY ALL FIELD CONDITIONS PRIOR TO COMMENCEMENT AND REPORT ANY DISCREPANCIES TO THE ARCHITECT.
- VERIFY DEPTH AND WIDTH OF BUILD OUT REQUIRED FOR RECESSED FIRE EXTINGUISHER AND CABINETS WITH MANUFACTURER.
- COORDINATE WITH THE OWNER FOR INSTALLATION OF INTERIOR SIGNAGE.
- ALL PIPE PENETRATIONS THROUGH RATED PARTITIONS MUST MEET UL APPROVED STANDARDS - SUBMIT SYSTEM TO ARCHITECT FOR APPROVAL.
- PROVIDE FIRE RETARDANT SOLID WOOD BACKING FOR ALL WALLS TO RECEIVE COUNTERS, CABINETS, DOOR STOPS, SINKS, TOILET ACCESSORIES, CHAIR RAILS, AND OTHER RELATED INSTALLATIONS. THE INSTALLATIONS SHALL BE INSPECTED BY THE ARCHITECT PRIOR TO COVERING WITH DRYWALL.
- PROHIBIT SMOKING BY ALL OCCUPANTS AND USERS AND MAINTAIN ANY EXTERIOR DESIGNATED SMOKING AREAS AT LEAST 25 FEET AWAY FROM THE BUILDING ENTRIES, OUTDOOR AIR INTAKES AND OPERABLE WINDOWS. PROVIDE SIGNS SA300 PEACHTREE "NO SMOKING IN THIS AREA" IN THE LOCATIONS AS DESIGNATED ON THE PLANS.
- MOLD & MOISTURE RESISTANT GYPSUM BOARD TO BE USED AT ALL WET LOCATIONS, TYPICAL.
- REFER TO SHEET A-311 FOR WALL TYPES.
- SEE GUESTROOM ENLARGEMENT PLANS FOR MORE INFORMATION.

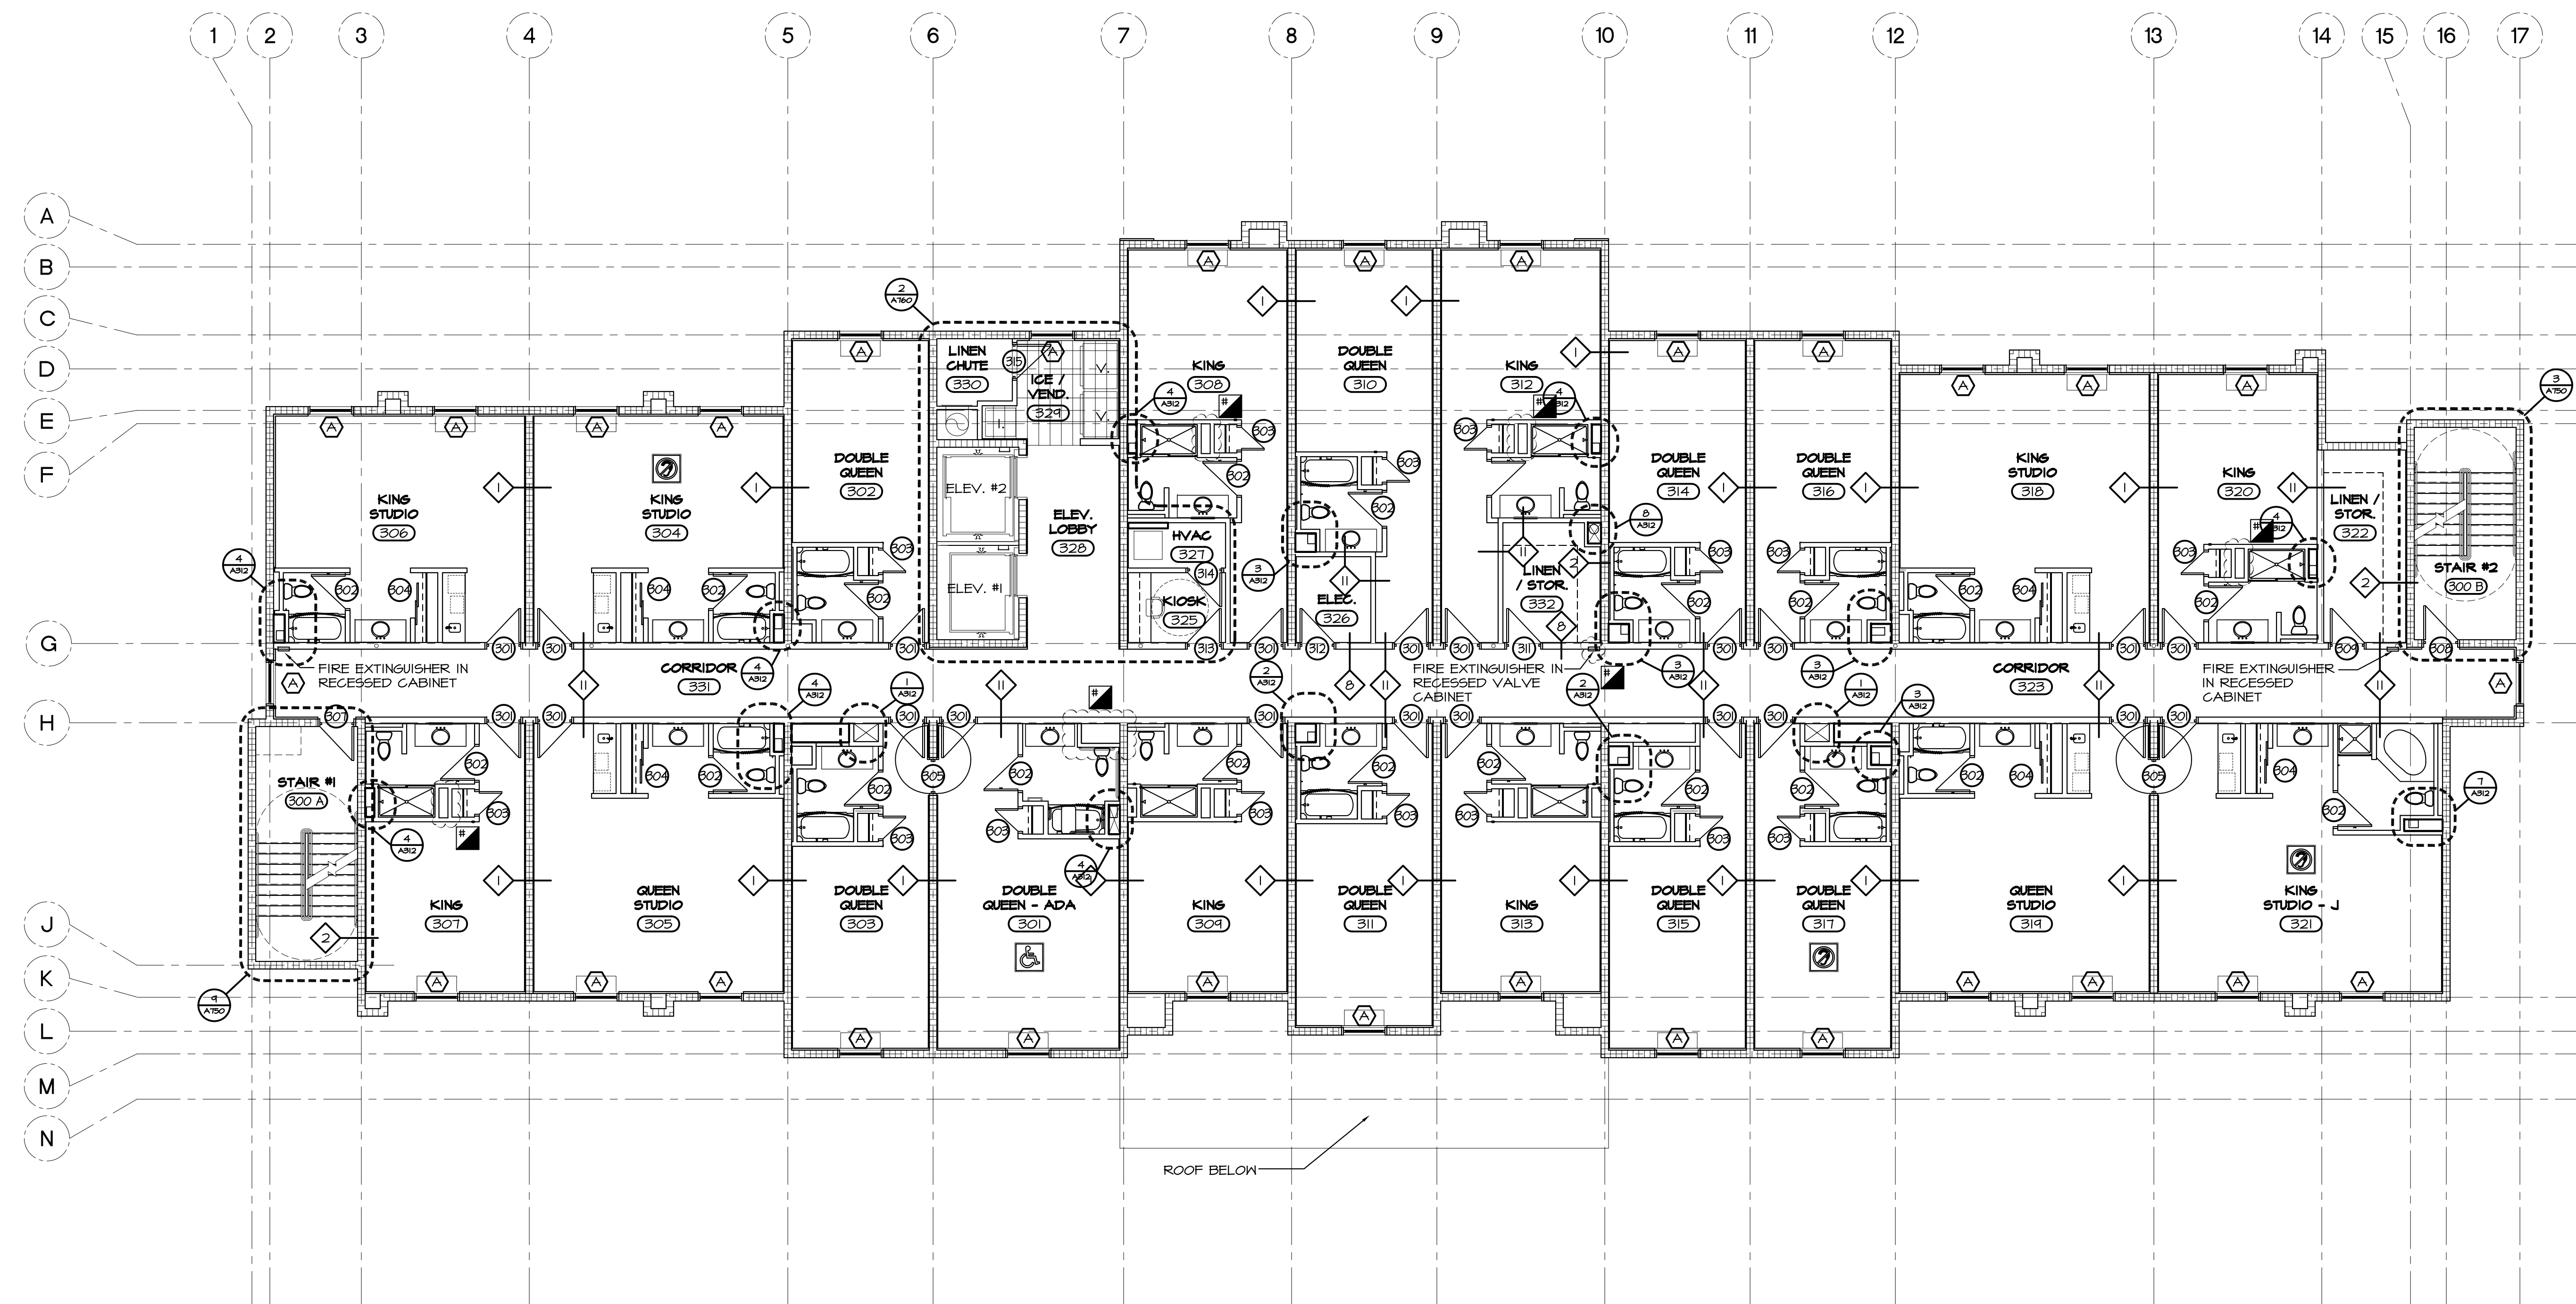

**THIRD FLOOR PLAN**  
1/8"=1'-0"

revision:	1	2	3	4
date:	08/06/12	02/13/13	03/14/13	03/22/13
description:	PRELIMINARY REVIEWS / GEN. REV.	DRG REVISIONS - ROUND 2	DRG REVISIONS - ROUND 3	PERMIT COMMENTS / GEN. REV.

commission:	11-033
principal:	ERIC ANDERSON
project manager:	CH

file name: 1033-A-230-FP  
 date: 09-27-12

OVERALL THIRD FLOOR PLAN

