




ADMINISTRATIVE APPROVAL 02-13-12
APPROVED

NOTES:
-ENTIRE BUILDING AND ANY AUXILIARY BUILDINGS
ON SITE MUST BE THE SAME COLOR.
-LIGHT POLES TO BE COOL GRAY COLOR.

SITE PLAN
SCALE: AS NOTED


ALL DESIGN AND CONCEPTS DEPICTED HEREWITH ARE THE SOLE PROPERTY OF ROBERT REID WEDDING ARCHITECTS & PLANNERS, AIA, INC. NO REPRODUCTION, REVISIONS OR REUSE OF DRAWING IS AUTHORIZED WITHOUT SPECIFIC WRITTEN PERMISSION. ALL RIGHTS RESERVED.

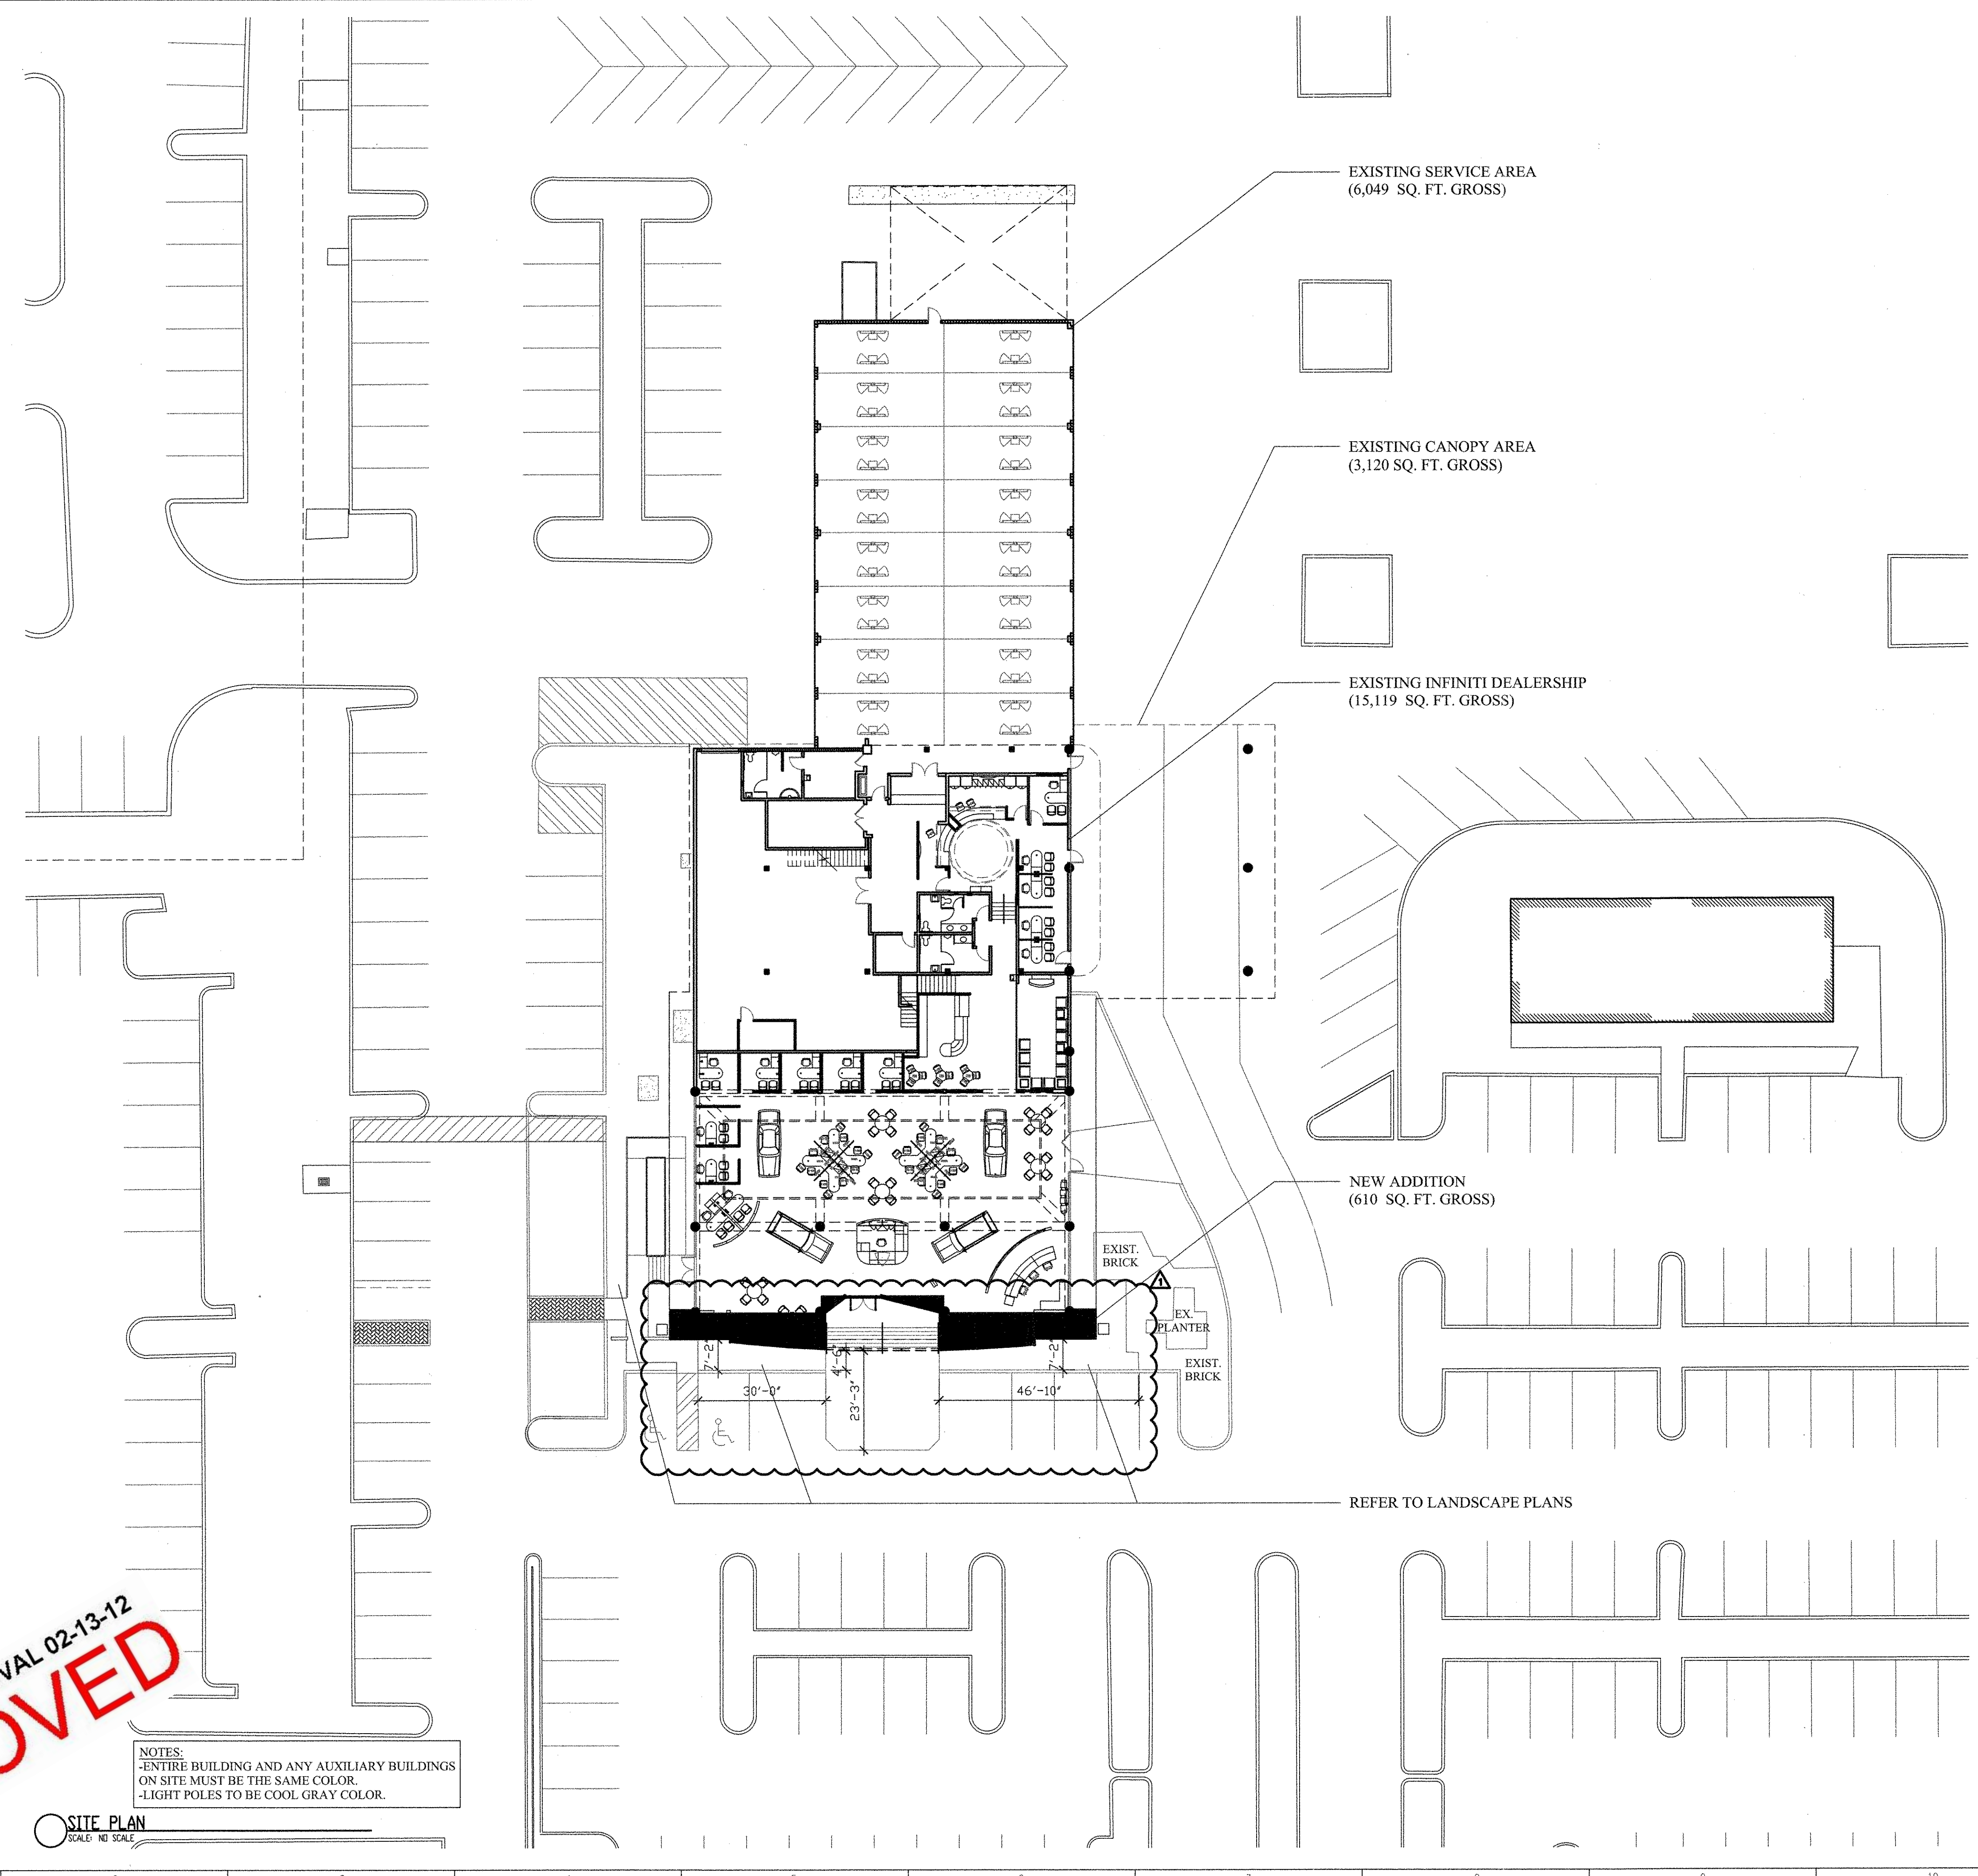


CODE COMPLIANCE

APPLICABLE CODES
FLORIDA BUILDING CODE 2007, 2010 AMENDMENTS
FLORIDA FIRE PROTECTION CODE 2007 (INCL. NFPA 101)
LEVEL OF ALTERATION III

BUILDING DATA	
EXISTING OCCUPANCY CLASSIFICATION:	GROUP B - BUSINESS
EXISTING CONSTRUCTION CLASSIFICATION:	TYPE 5B
EXISTING BUILDING STORIES:	2
EXISTING MAIN BUILDING AREA: (INCLUDING SECOND FLOOR)	15,119 SF (GROSS)
PROPOSED ADDITION AREA:	610 SF (GROSS)
TOTAL AREA INCLUDING ADDITION	15,729 SF (GROSS)
EXISTING CANOPY AREA:	3,120 SF (GROSS)
EXISTING SERVICE AREA:	6,049 SF (GROSS)
EXISTING FIRE SPRINKLER SYSTEM:	YES

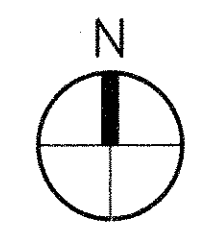

SITE PLAN
SCALE: AS NOTED

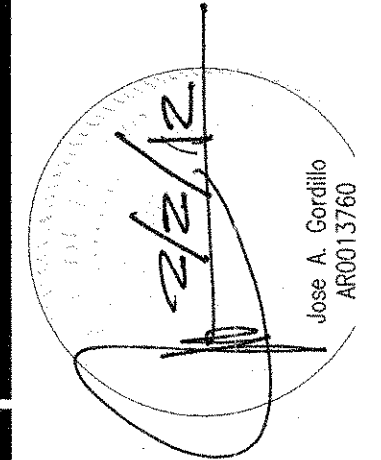

Robert Reid Wedding Architects & Planners, AIA, Inc.
4112 Cypress Street - Tampa, Florida 33607 - 813-879-6996
612 South Military Trail - Deerfield Beach, Florida 33442 - 954-428-9361
Florida License #s: Architectural/Interior Design: AA-C001123 - Engineering: 000202655

INFINITI OF COCONUT CREEK
SAMPLE ROAD
BUILDING EXTERIOR REFRESH
5501 WEST SAMPLE ROAD, COCONUT CREEK, FLORIDA 33073
commission number **11160**

date	description
FEBRUARY 2011	SITE PLAN APPROVAL
DECEMBER 2012	SITE PLAN APPROVAL REVISION A

sheet no. **A-0**