
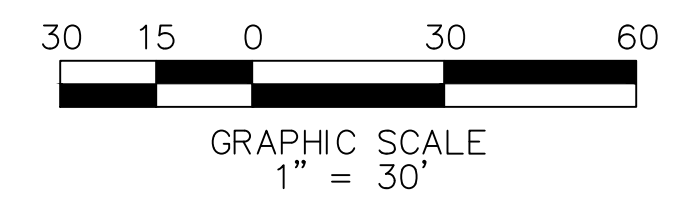


TRACT 'A'
SEVEN HILLS MULTI-CENTER
LAND USE: COMMERCIAL
ZONING: PCD

396.00' N00°24'02"W

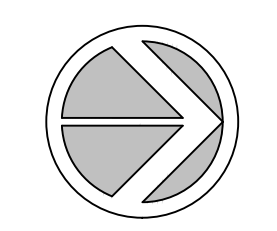

LAND USE: OP
ZONING: A1

CITY OF COCONUT CREEK
LAND USE: OFFICE PARK
ZONING: PCD

EXIST. BUILDING "A"
45,057 SF
F.F.E. = 17.60' N.A.V.D

MATCH LINE B-B (FOR CONTINUATION SEE SHEET SP-4)

MATCH LINE A-A (FOR CONTINUATION SEE SHEET SP-3)

NO.	DATE	DESCRIPTION

JOHNSON TECHNOLOGY PARK II
CITY OF COCONUT CREEK
FLORIDA
SITE PLAN

DATE:
Oct. 2014

SCALE:
1"=30'

DESIGNED BY:
M.G.

DRAWN BY:
M.A.S.

JOB NUMBER
13-3581

SHEET No.
SP-2

SEAL
Apr 11 2016

CLIFFORD R. LOITAN, P.E.
FL. REG. NO. 56890

K:\PROJECTS\13-3581\DWG\SP-2.dwg, SP-2, 4/11/2016 2:27:58 PM, T1, Sun-Tech Engineering, Inc. (NAS)

FILE: K:\PROJECTS\13-3581\DWG\SP-2.dwg
PLOT DATE: 4/11/2016 2:27 PM BY: Miguel A. Sosa
LAYOUT: [SP-2]

Sun-Tech Engineering, Inc.
Engineers - Planners - Surveyors
1600 West Oakland Park Boulevard
FL. Lauderdale, FL 33311
www.suntecheng.com
Certificate of Auth. # 7097
Phone (954)777-3123
Fax (954)777-3114