



DUMPSTER PLAN

SCALE 1/8" = 1'-0"

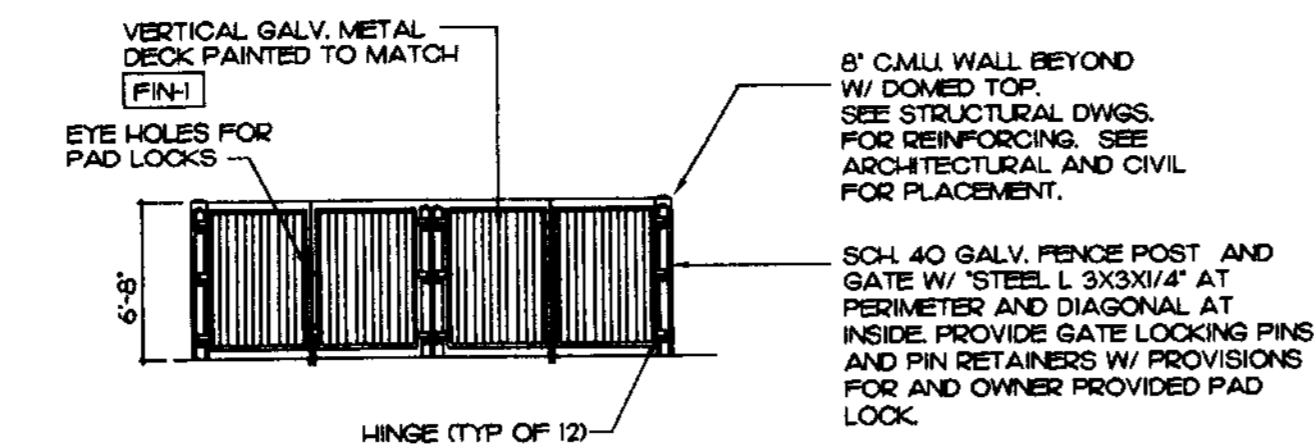


DUMPSTER ENCLOSURE FRONT ELEVATION

SCALE 1/8" = 1'-0"

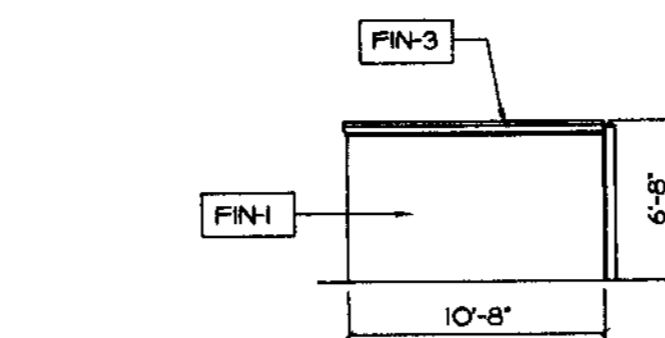


DUMPSTER ENCLOSURE LEFT SIDE ELEVATION

SCALE 1/8" = 1'-0"

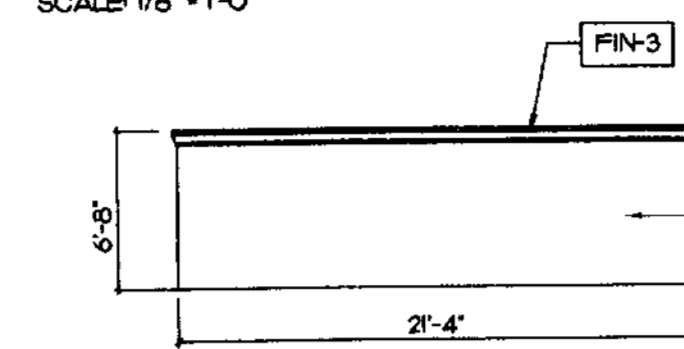

DUMPSTER ENCLOSURE REAR ELEVATION


SCALE 1/8" = 1'-0"

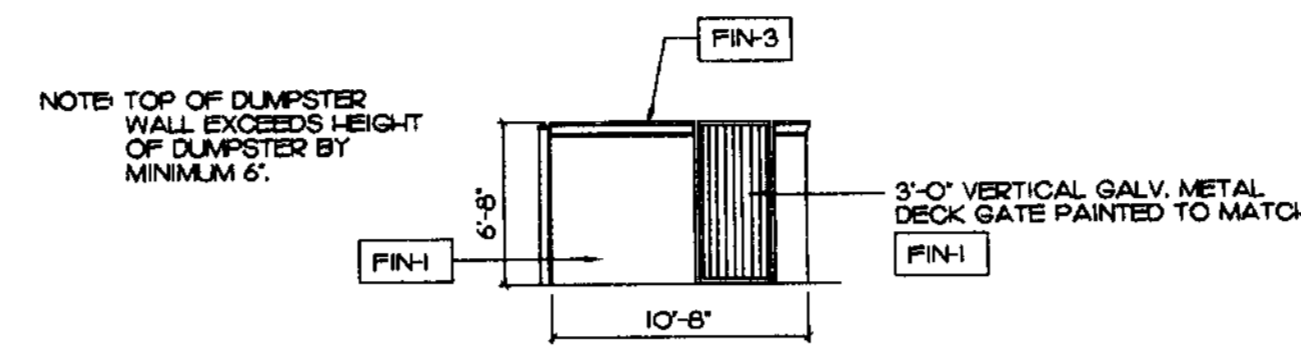

DUMPSTER ENCLOSURE RIGHT SIDE ELEVATION


SCALE 1/8" = 1'-0"

EXTERIOR FINISH SCHEDULE	
MARK	DESCRIPTION
FIN-1	LIGHT TEXTURE STUCCO PAINTED BENJAMIN MOORE 2158-50 MANILA
FIN-2	LIGHT TEXTURE STUCCO PAINTED BENJAMIN MOORE 2157-40 BEESWAX
FIN-3	RAISED STUCCO BAND PAINTED BENJAMIN MOORE MOONLIGHT WHITE #2143-60

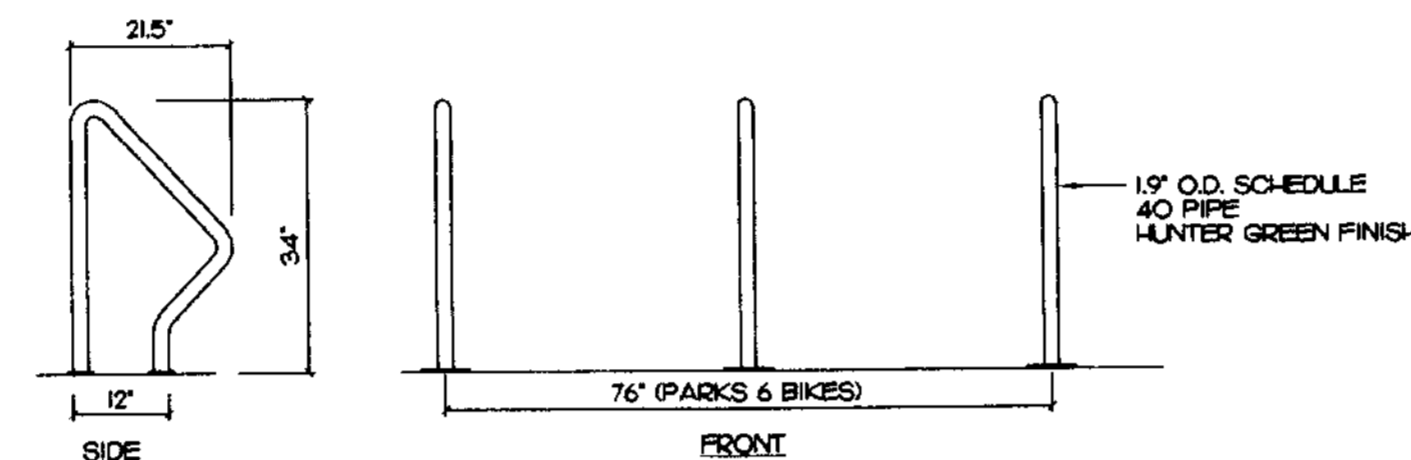


BIKE RACK ELEVATIONS

SCALE 1/2" = 1'-0"

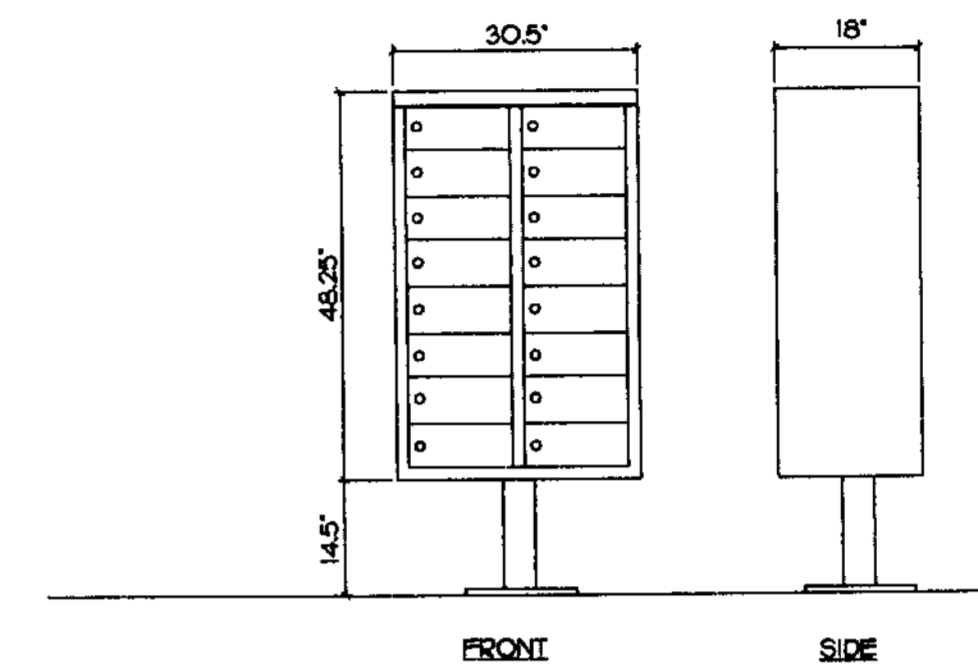


MAILBOX ELEVATIONS

SCALE 1/2" = 1'-0"

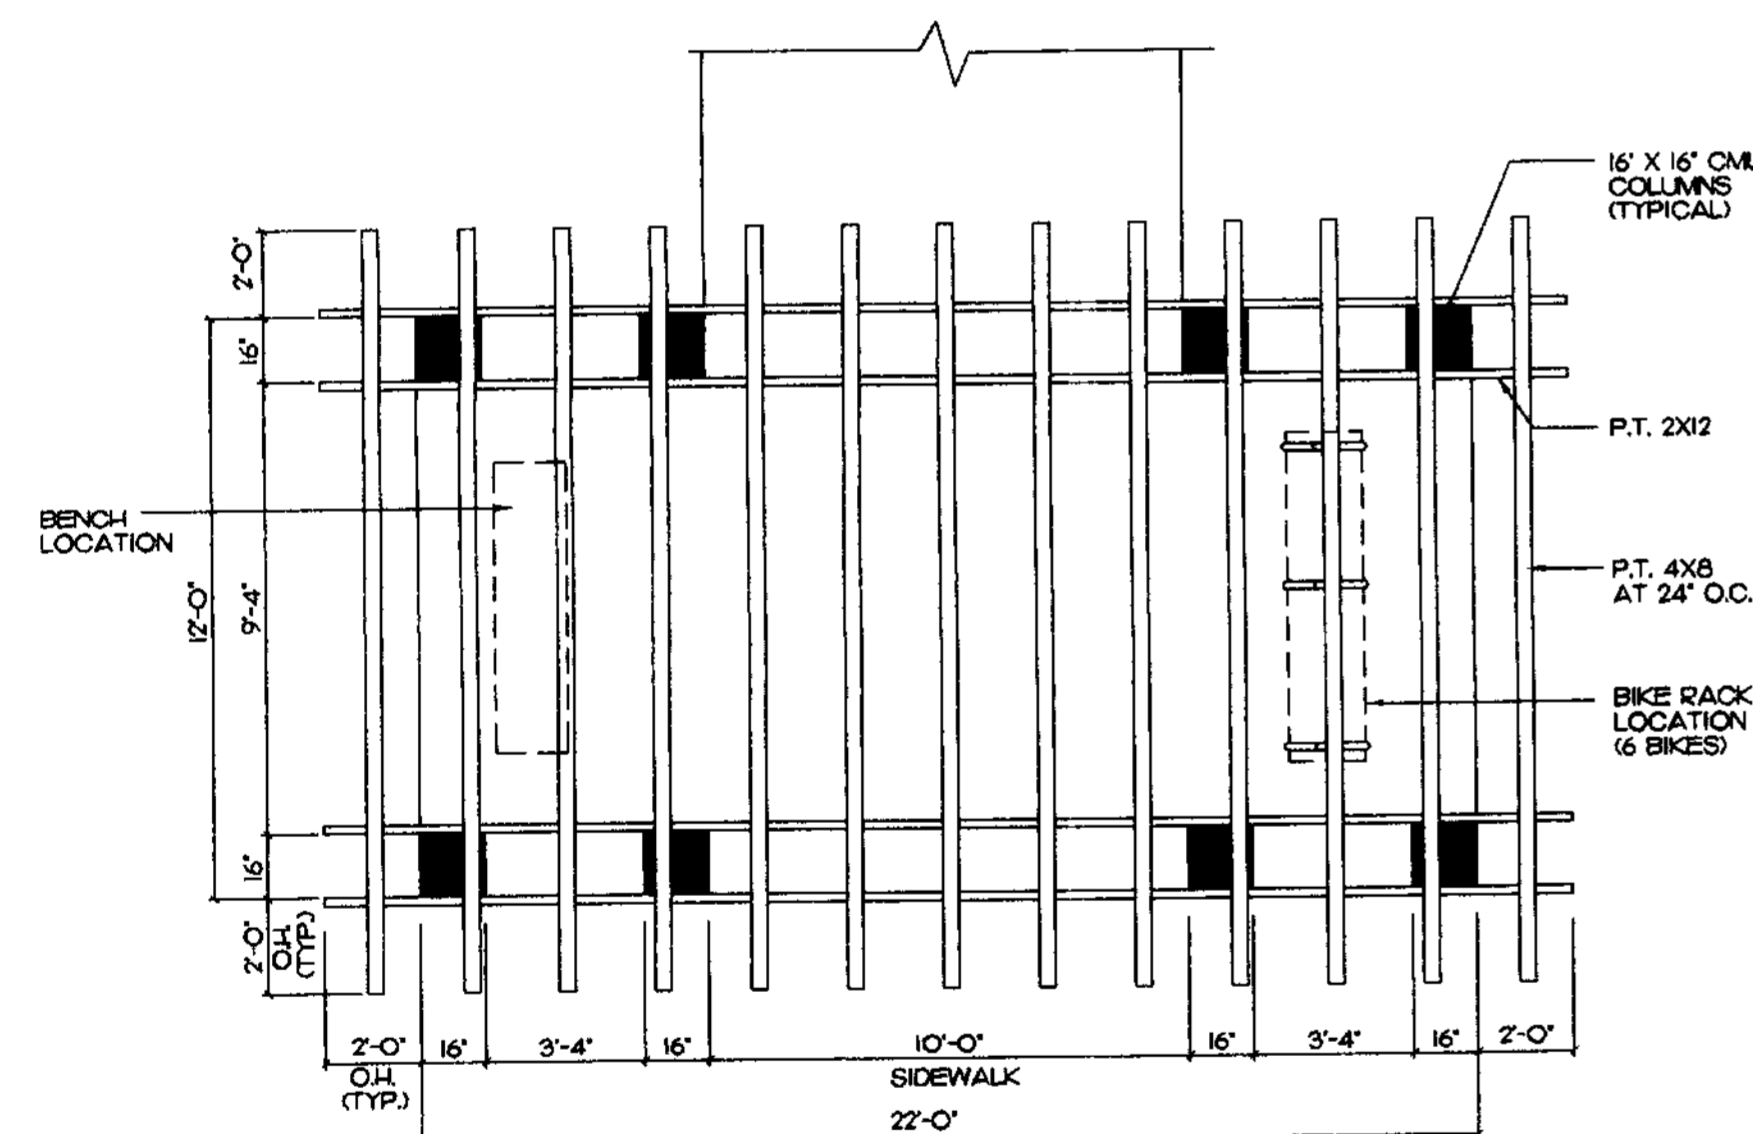


TRELLIS SEATING AREA PLAN

SCALE 1/4" = 1'-0"

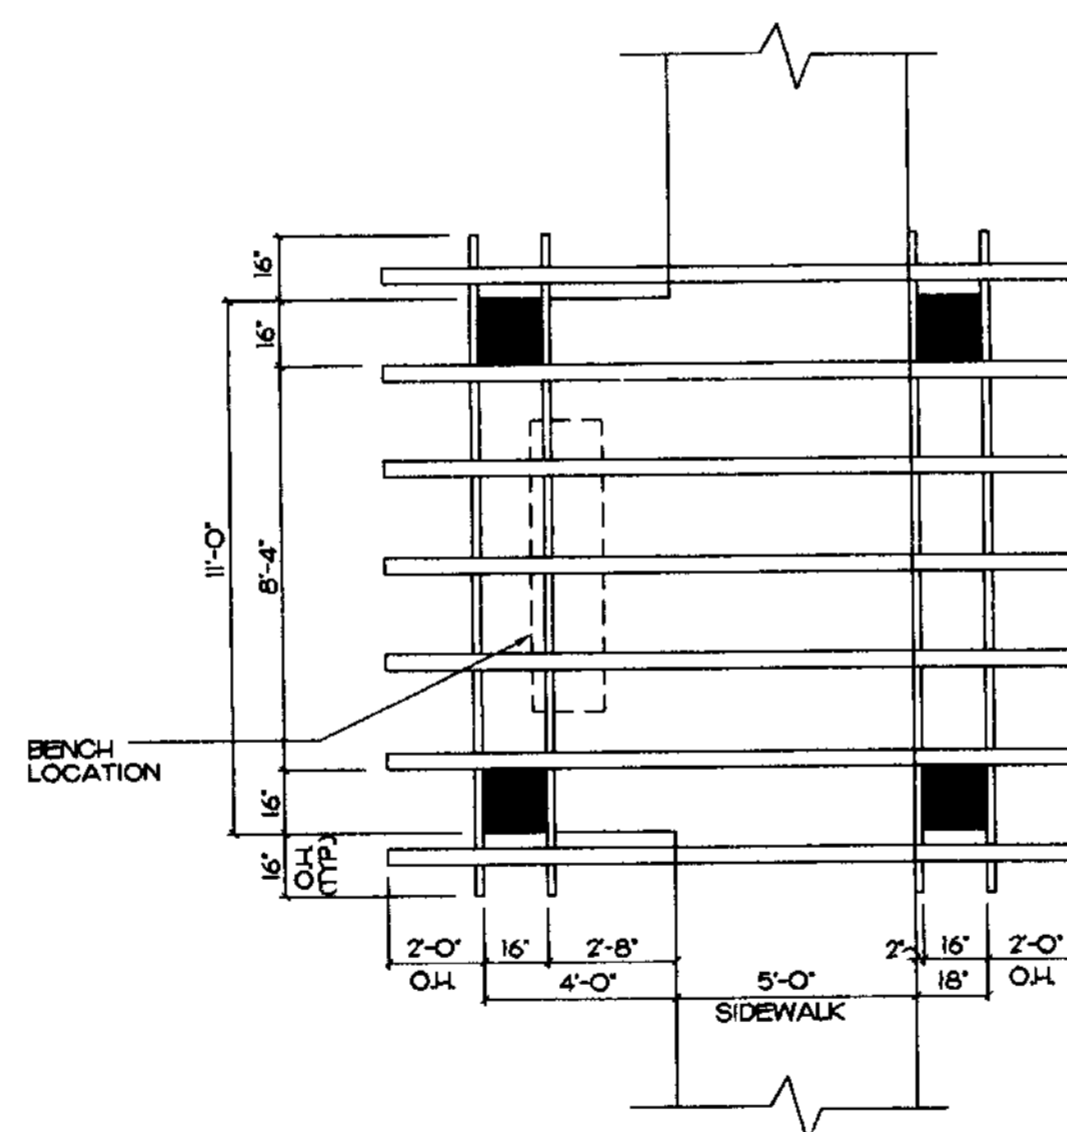


TRELLIS PLAN

SCALE 1/4" = 1'-0"

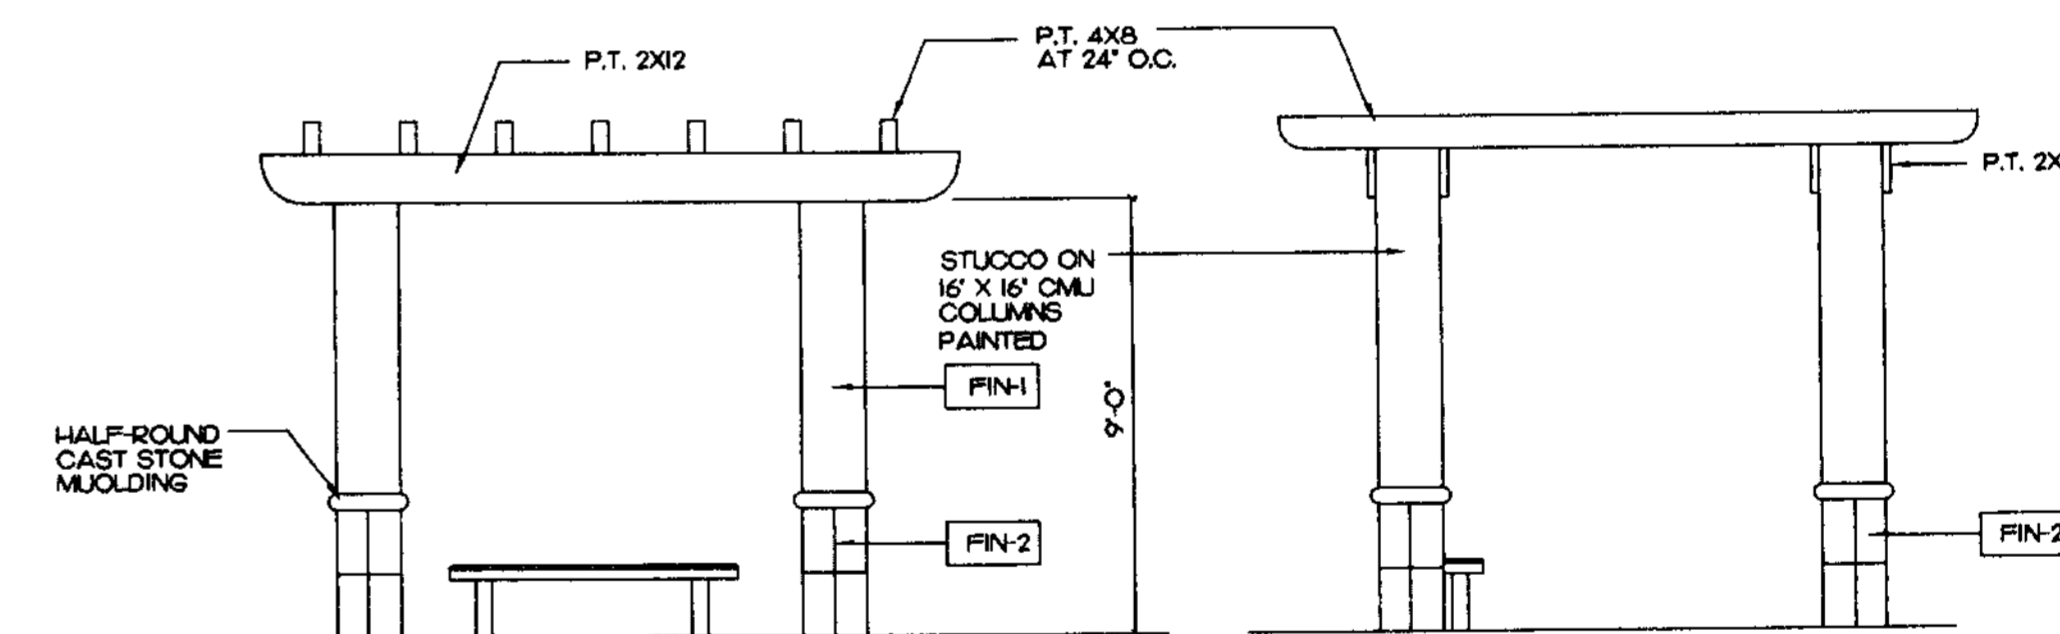


TRELLIS ELEVATION

SCALE 1/4" = 1'-0"

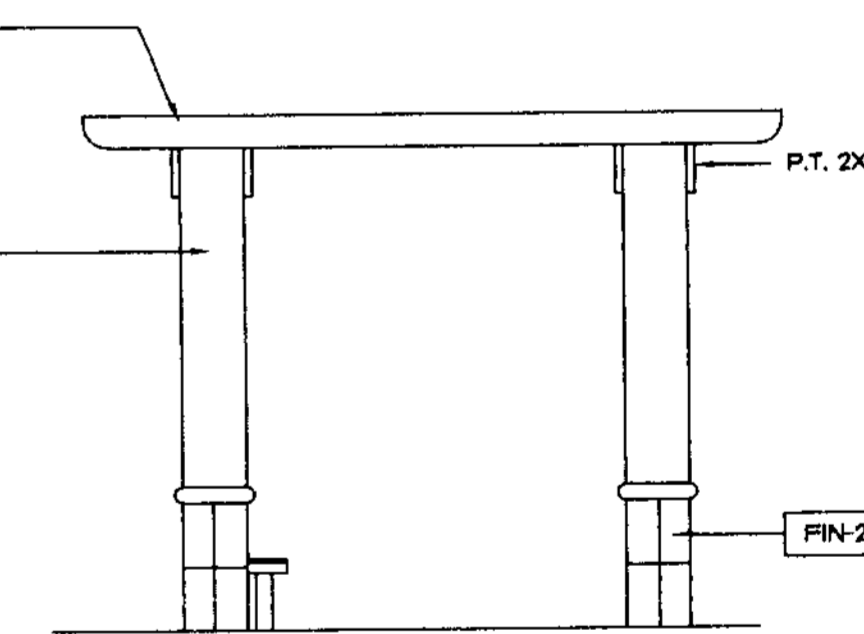

TRELLIS ELEVATION

SCALE 1/4" = 1'-0"

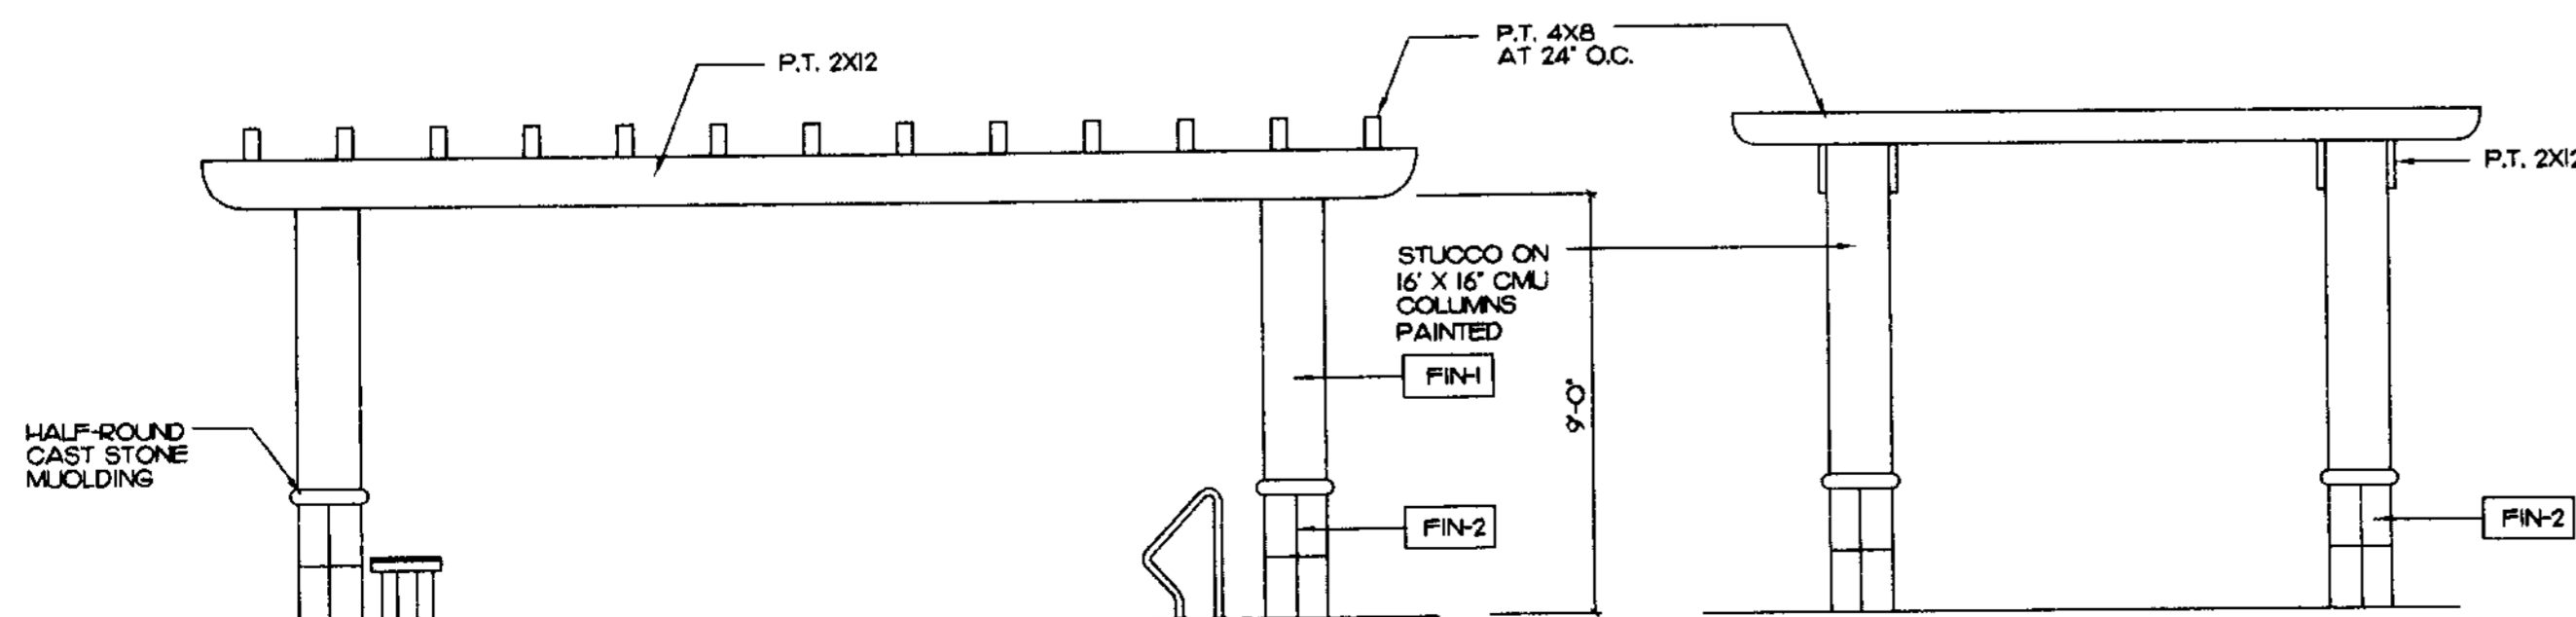


NORTH/SOUTH TRELLIS ELEVATION

SCALE 1/4" = 1'-0"

EAST/WEST TRELLIS ELEVATION

SCALE 1/4" = 1'-0"

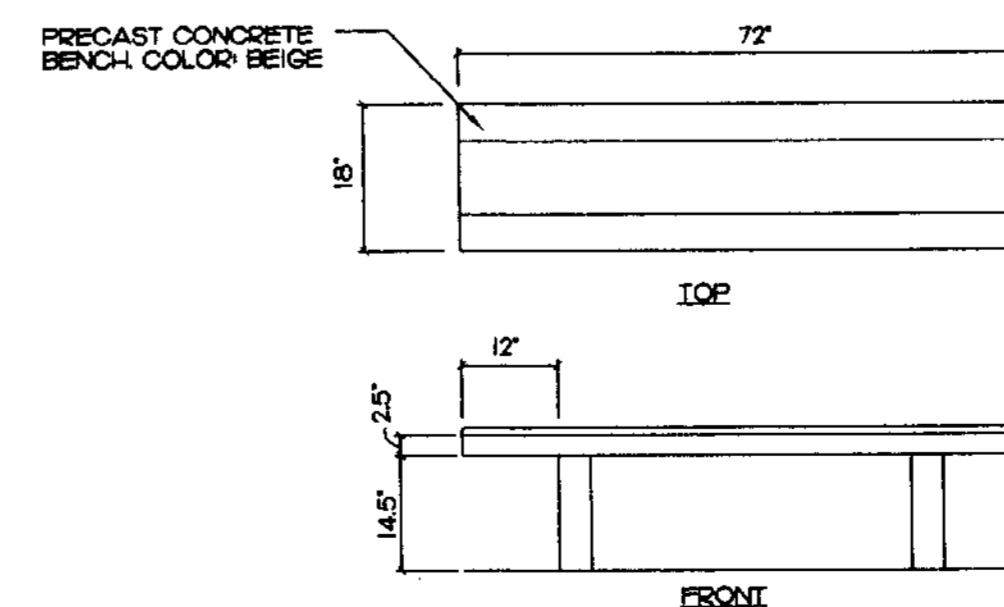

BENCH PLAN/ELEVATION

SCALE 1/2" = 1'-0"

REVISION 10-12-06 DRC COMMENTS

PROJECT NO. 06-29
DATE 8-25-06
BY MAP

5150 HILLSBORO
COCONUT CREEK, FLORIDA

KENT D. HAMILTON, A.I.A., ARCHITECT
REG. NO. 8622
235 COMMERCIAL BOULEVARD - SUITE 208 - LAUDERDALE-BY-THE-SEA - FLORIDA - 33308 - (954) 772-7240

(SEAL)
KENT D. HAMILTON
SHEET NO. SE-1
OF 1