


# THE VILLAGE OF MARBELLA


KEYPLAN N.T.S.

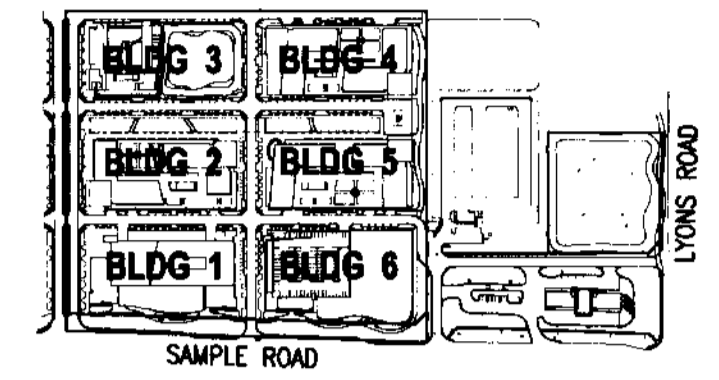

REVISIONS		
NO.	DESCRIPTION	ISSUE DATE

## ISSUED FOR SITE SUBMISSION

NORTH SEAL

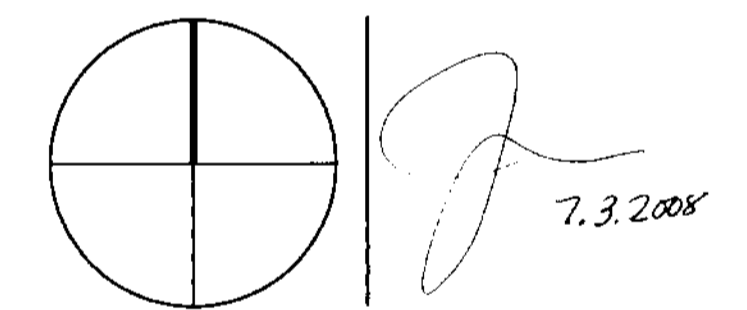

**ADD Inc** Architecture Interior Planning

One Blinnery Tower  
Suite 1070  
Two South  
Blinnery Boulevard  
Miami, FL 33191  
T. 305.482.6700  
F. 305.482.6770  
www.addinc.com

Cambridge, MA

JOB NUMBER:	06127.03
CHECKED BY:	TJB
ISSUE DATE:	07/03/08
SCALE:	1"=20'-0"


SHEET TITLE

## Building No. 01 Scheme B East and West Elevations


SHEET NUMBER

# A1.202B

COPYRIGHT ADD INC 2008

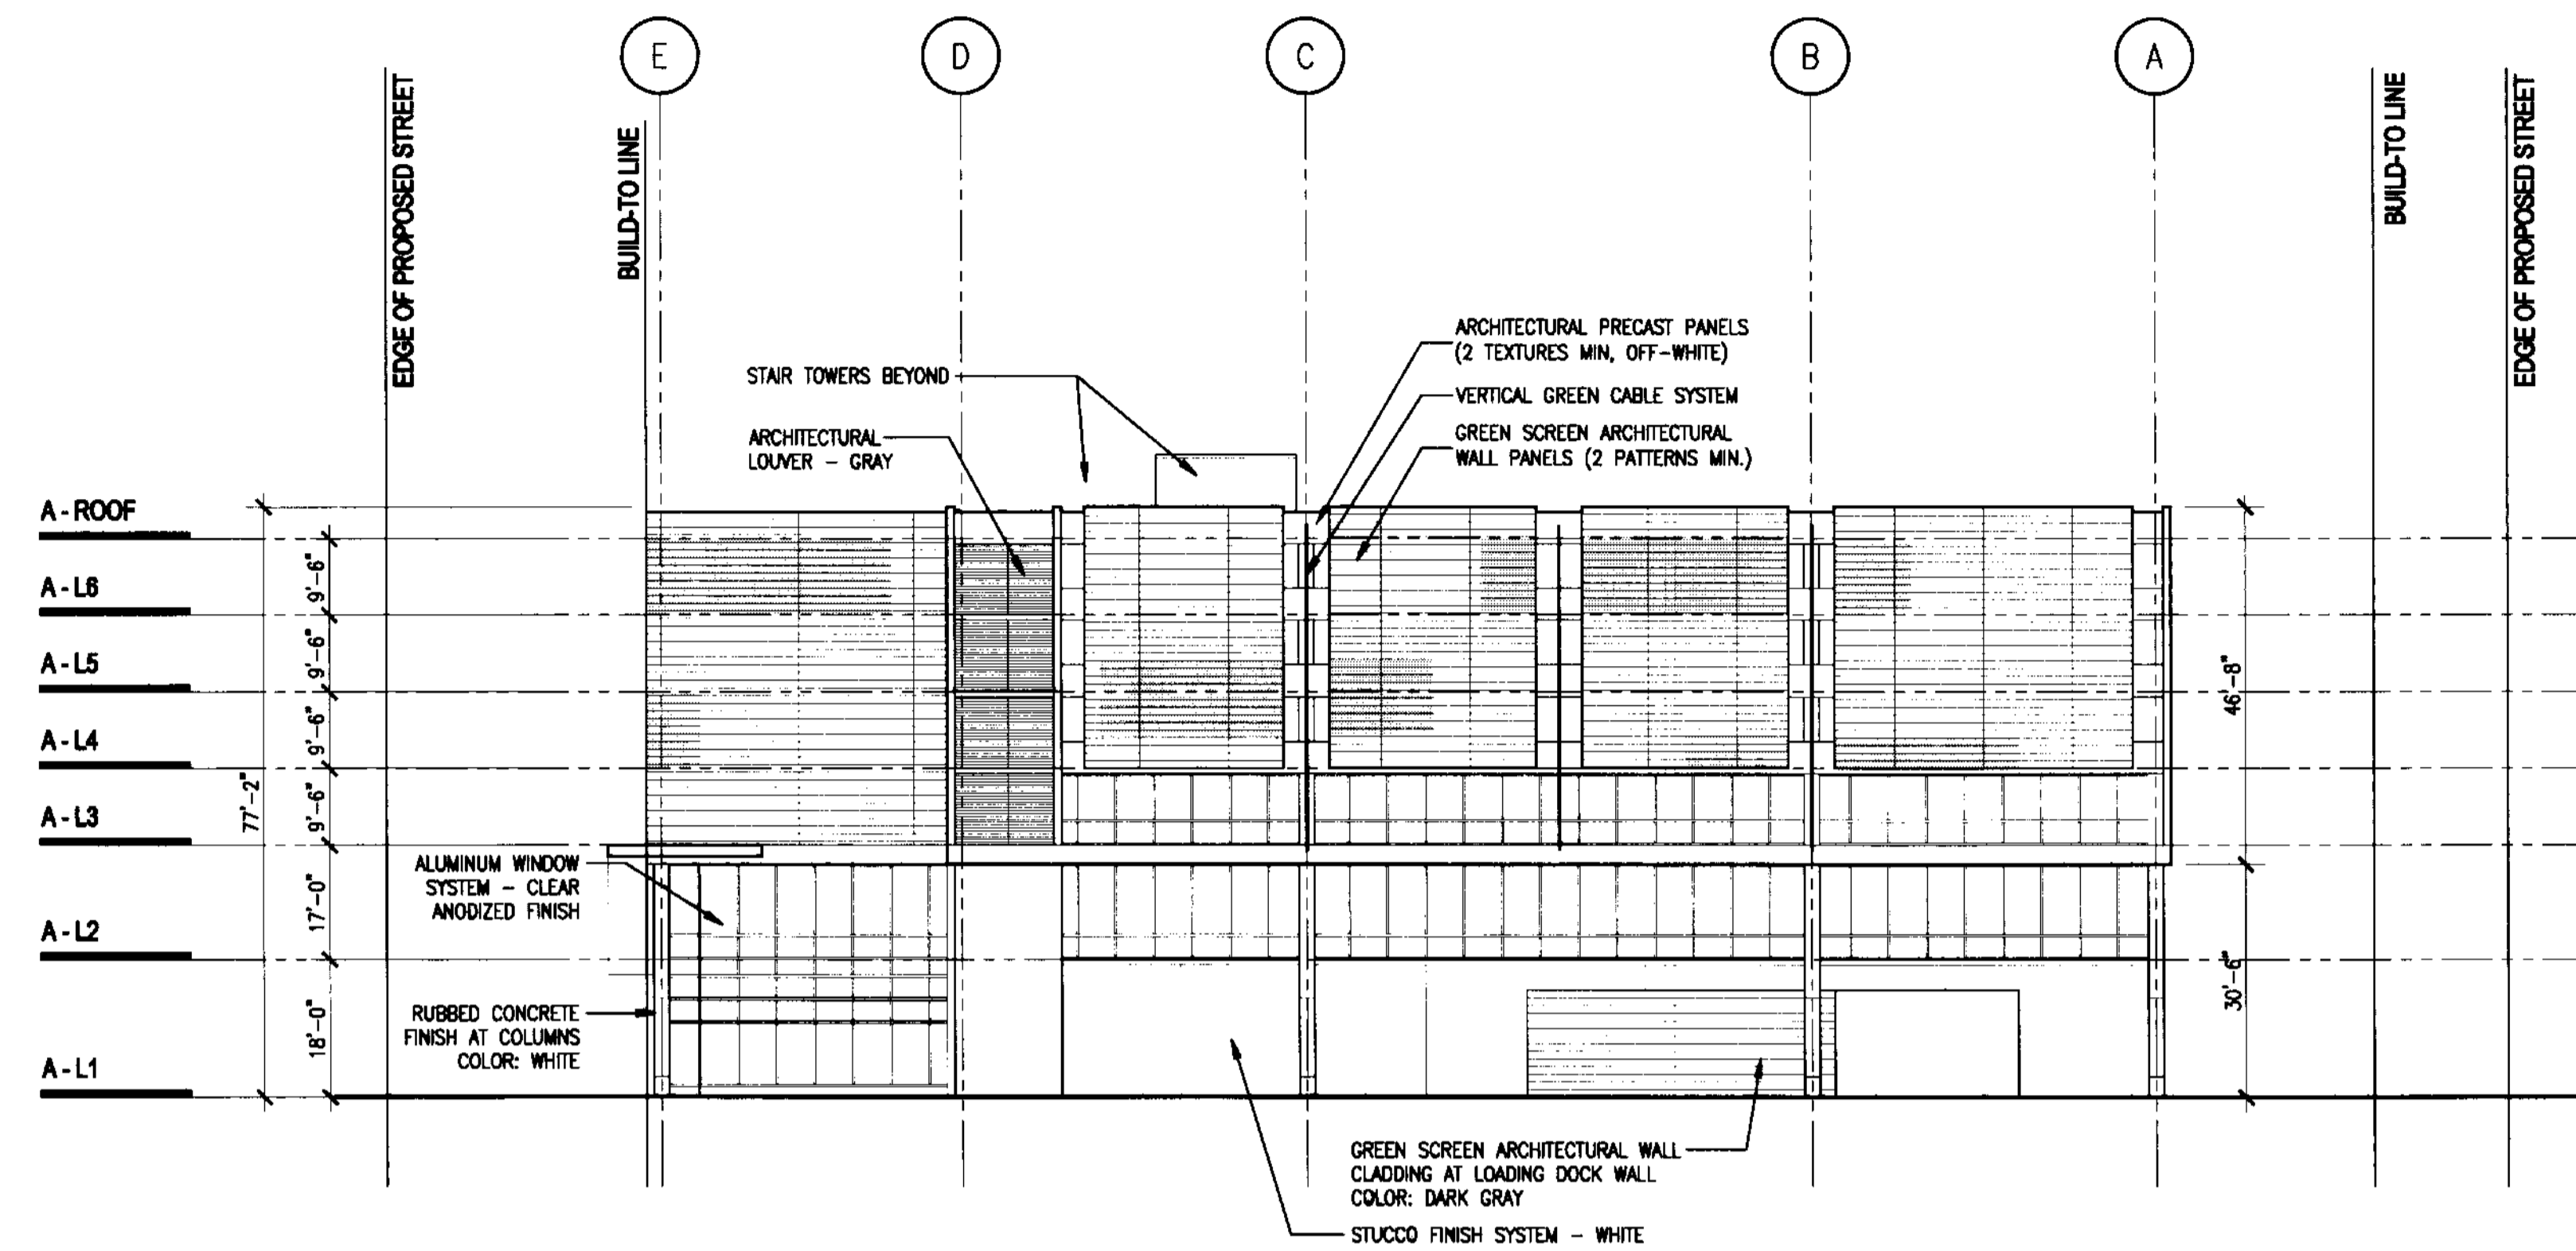

3 BUILDING NO. 01 - OPTION B - EAST ELEVATION  
SCALE: 1" = 20'-0"

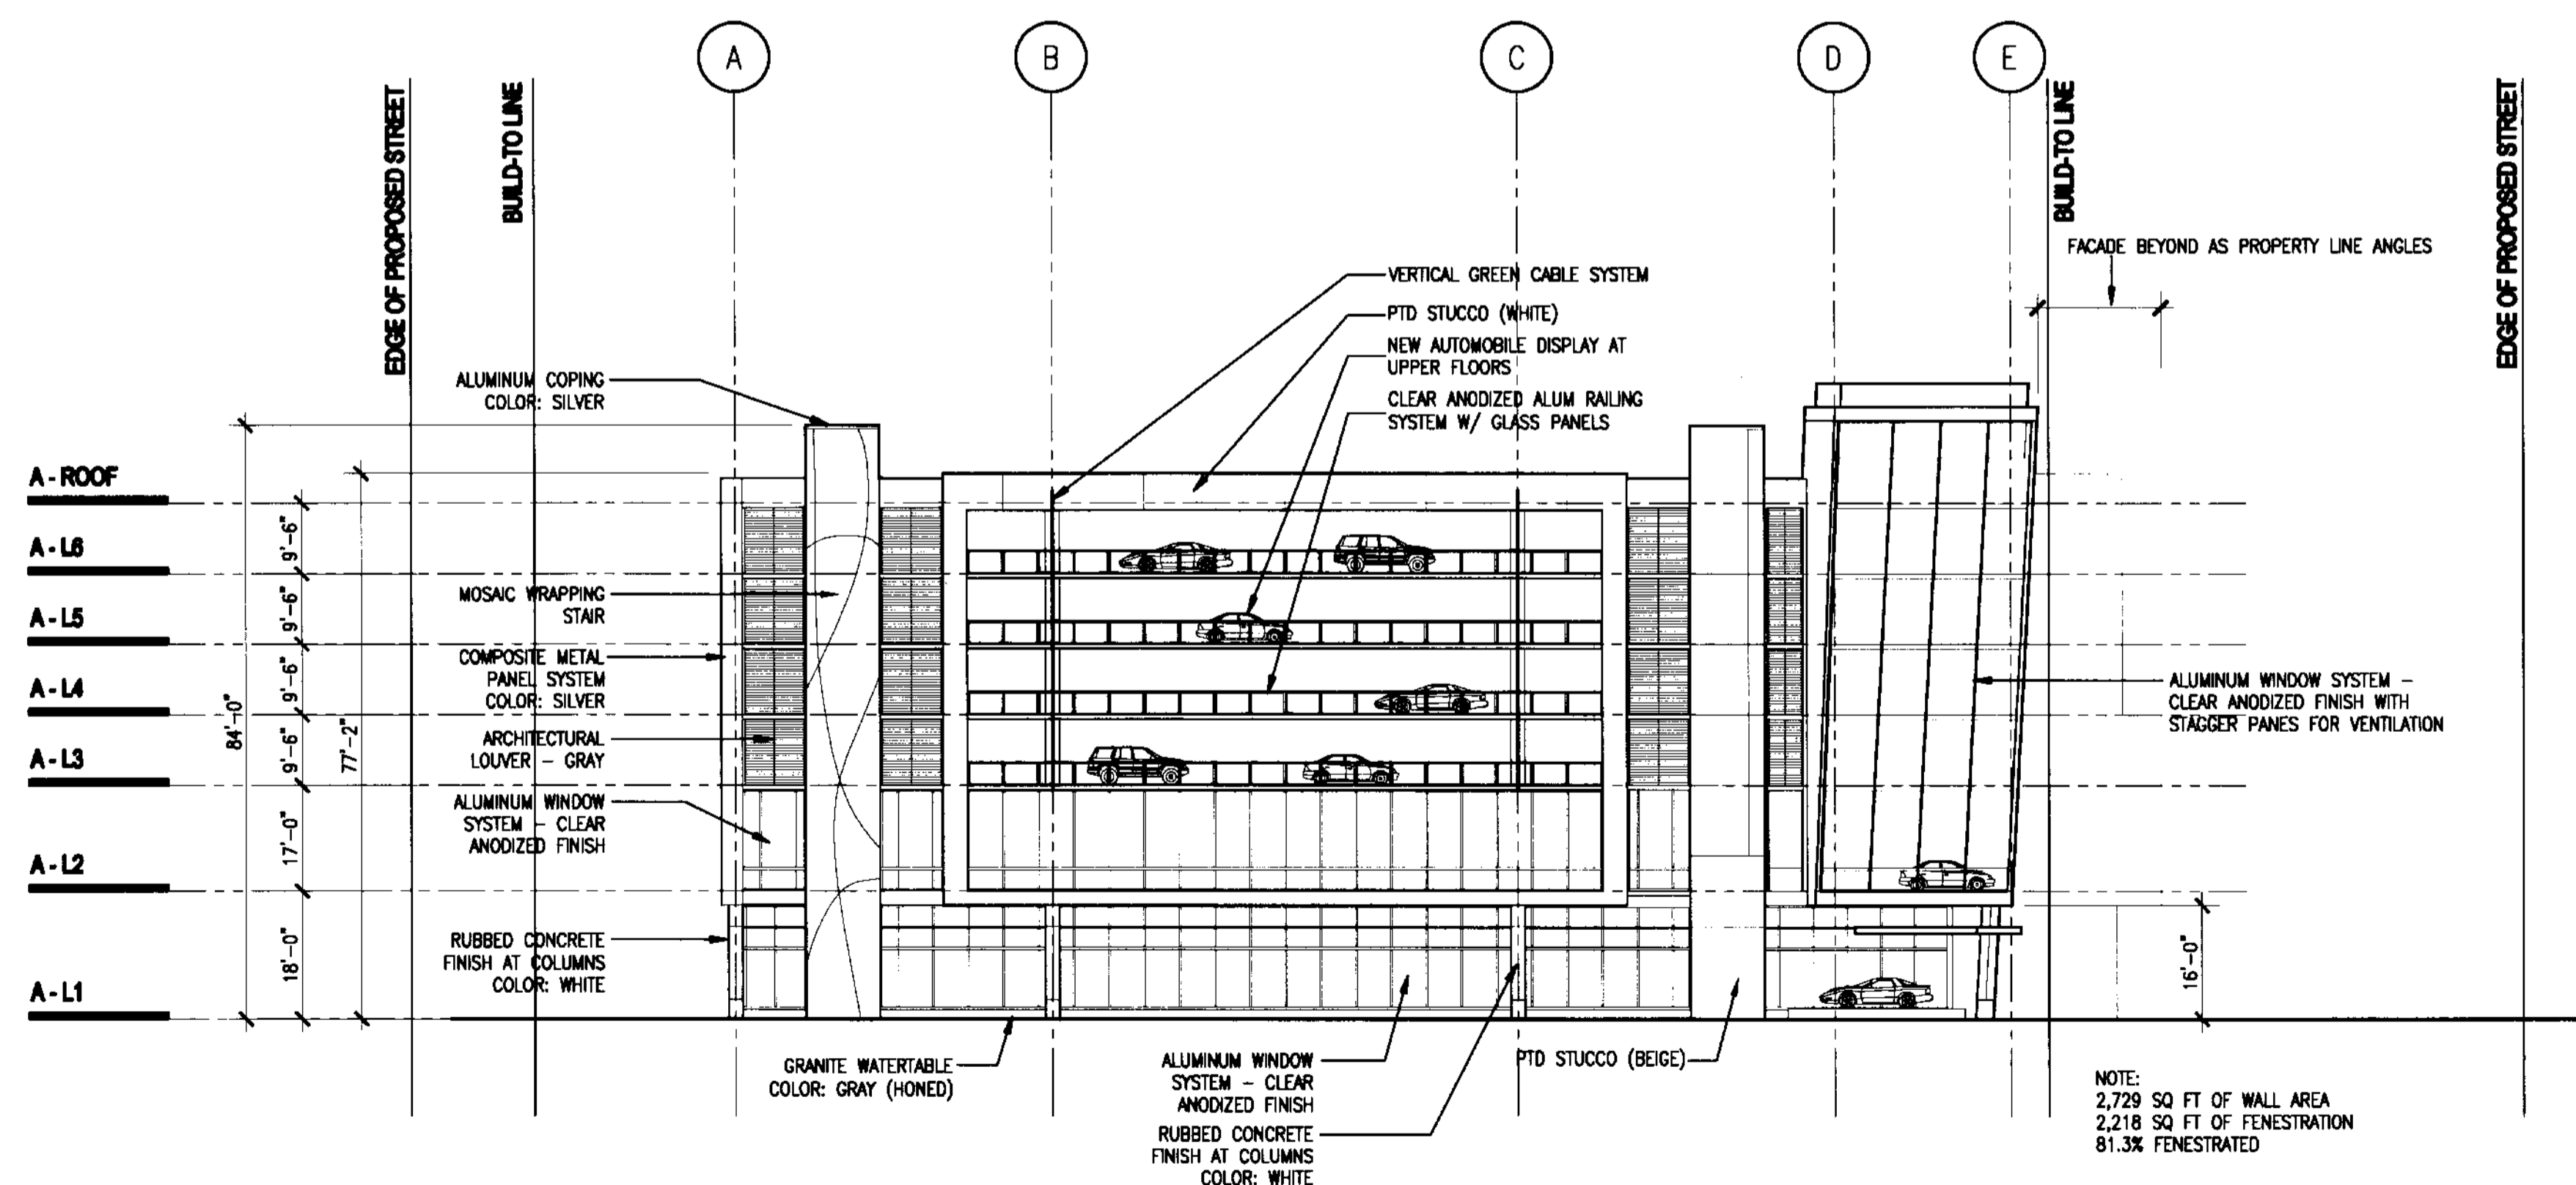

4 BUILDING NO. 01 - OPTION B - WEST ELEVATION  
SCALE: 1" = 20'-0"

NOTE:  
2,729 SQ FT OF WALL AREA  
2,218 SQ FT OF FENESTRATION  
81.3% FENESTRATED