



GENERAL NOTE: FOR ALL RESIDENTIAL FLOORS, THE FLOOR-TO-CEILING HEIGHT IS APPROXIMATELY 8'-0". IT WILL VARY WITH THE THICKNESS OF THE SLAB AND CONSTRUCTION CONSTRAINTS.

THE VILLAGE OF MARBELLA

KEYPLAN N.T.S.

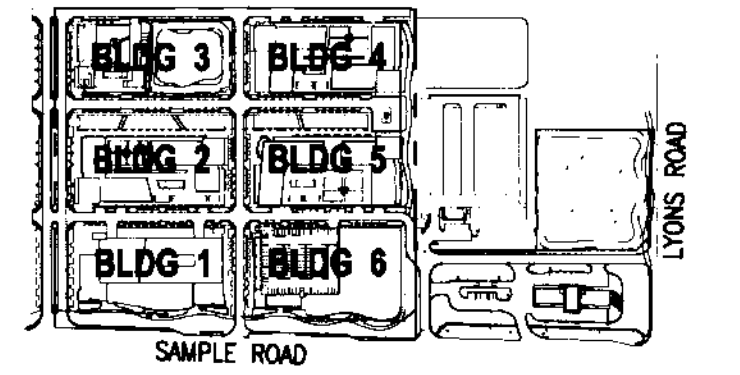


REVISIONS		
NO.	DESCRIPTION	ISSUE DATE

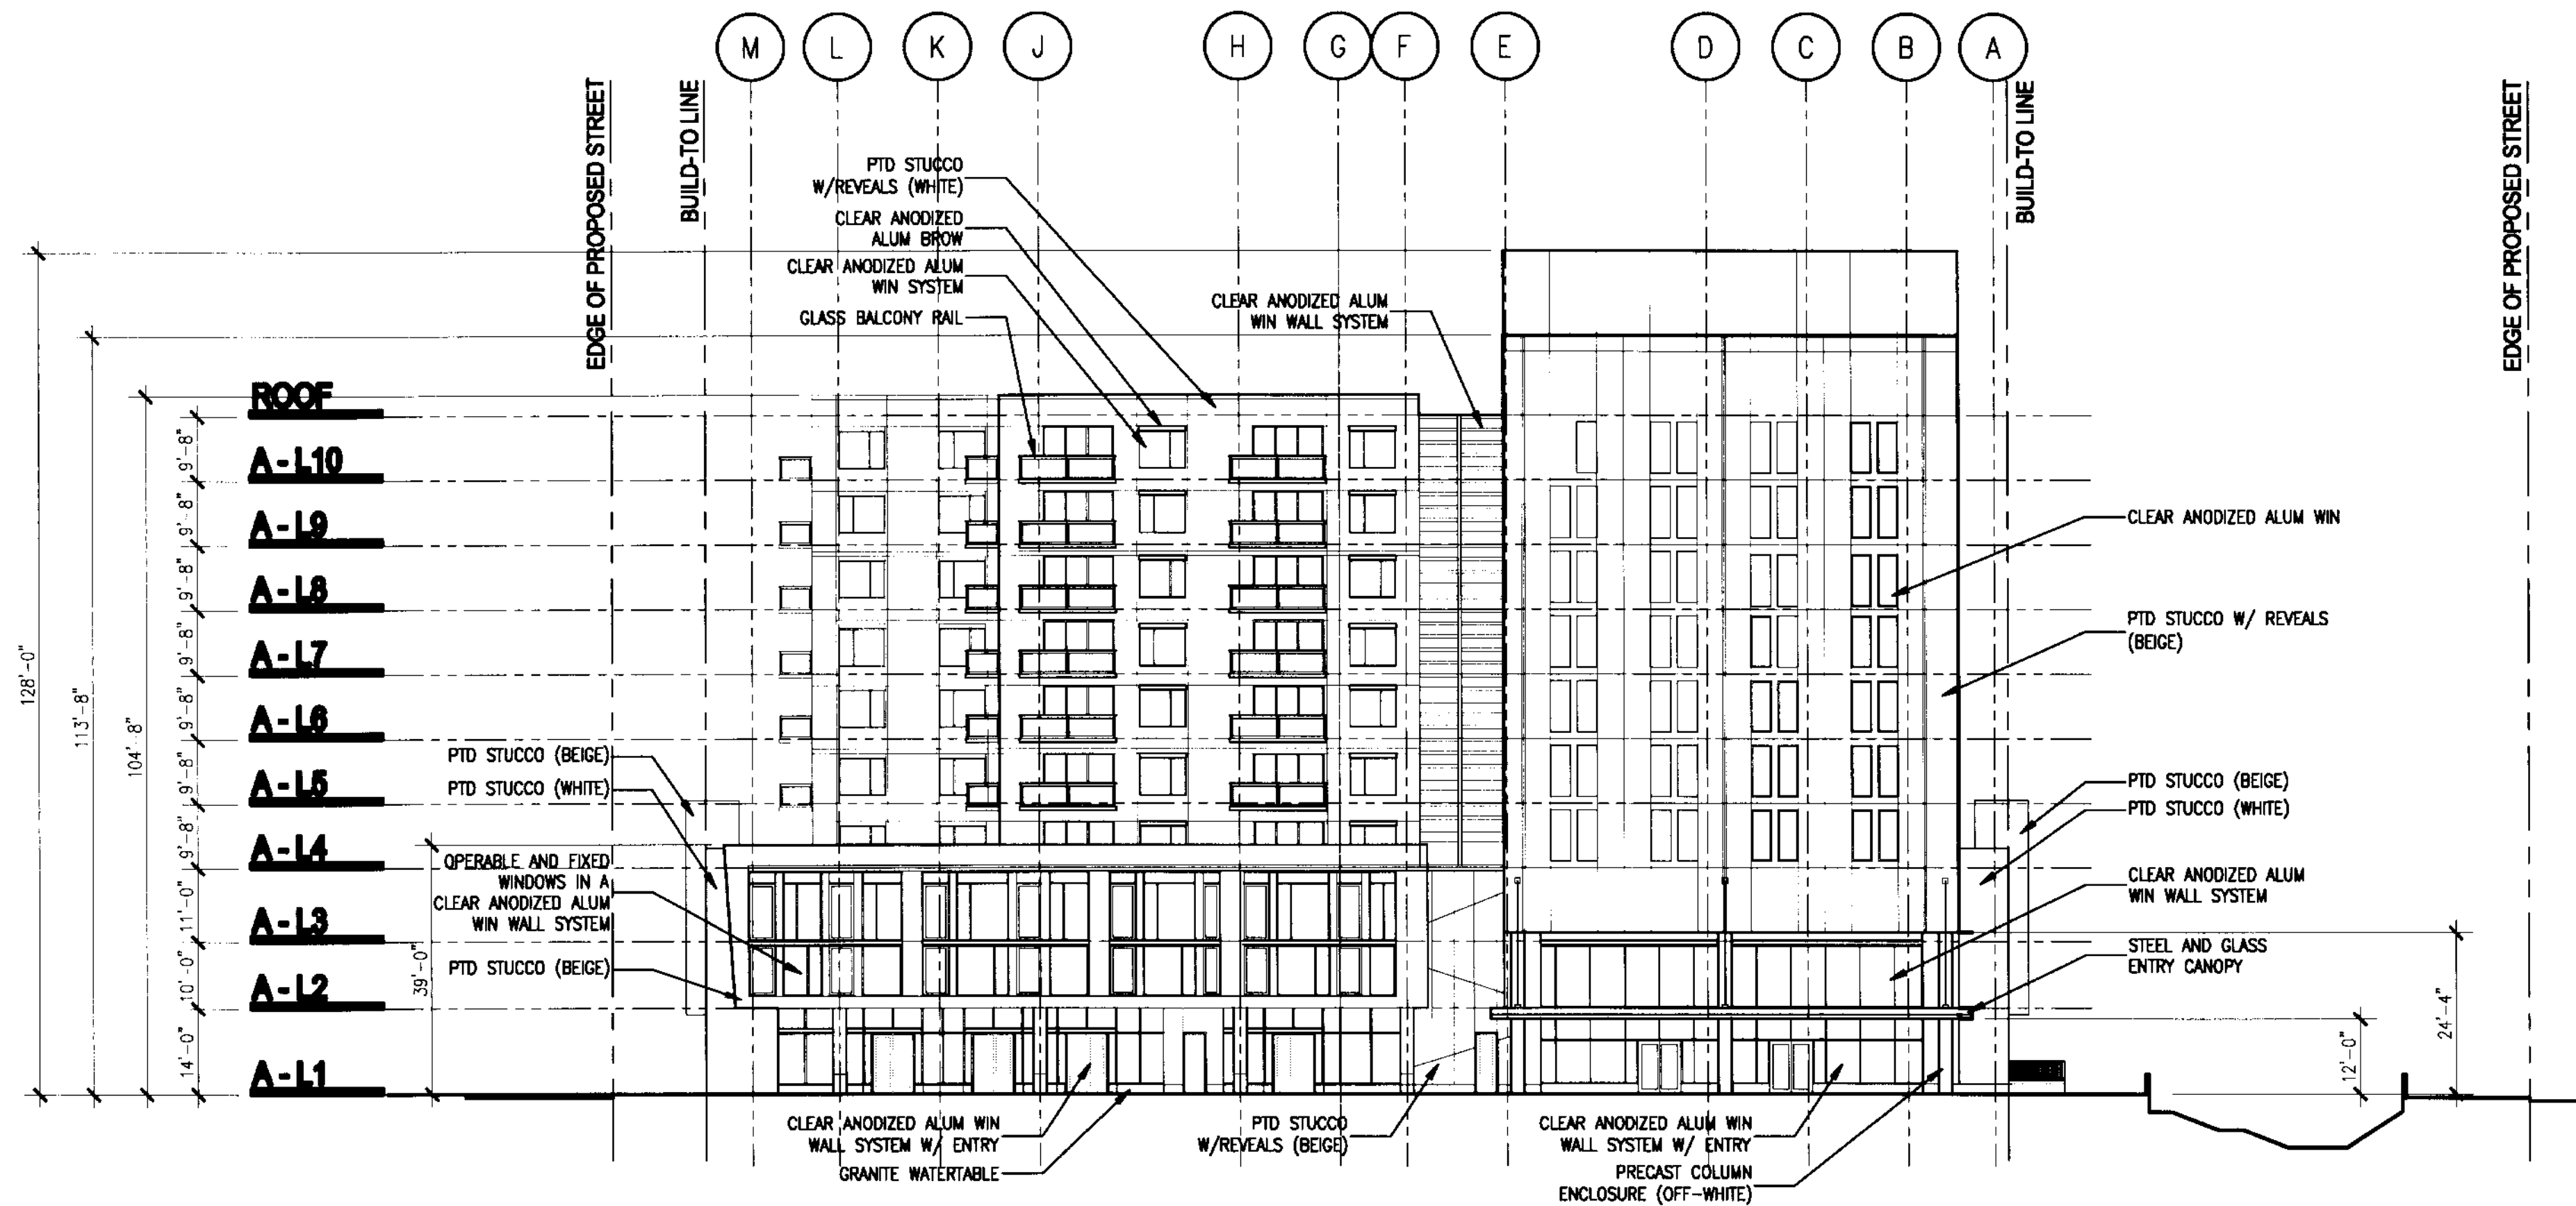

1 BUILDING NO. 02 - EAST ELEVATION
SCALE: 1" = 20'-0"

NOTE:
1,840 SQ FT OF WALL AREA
1,284 SQ FT OF FENESTRATION
69.8% FENESTRATED

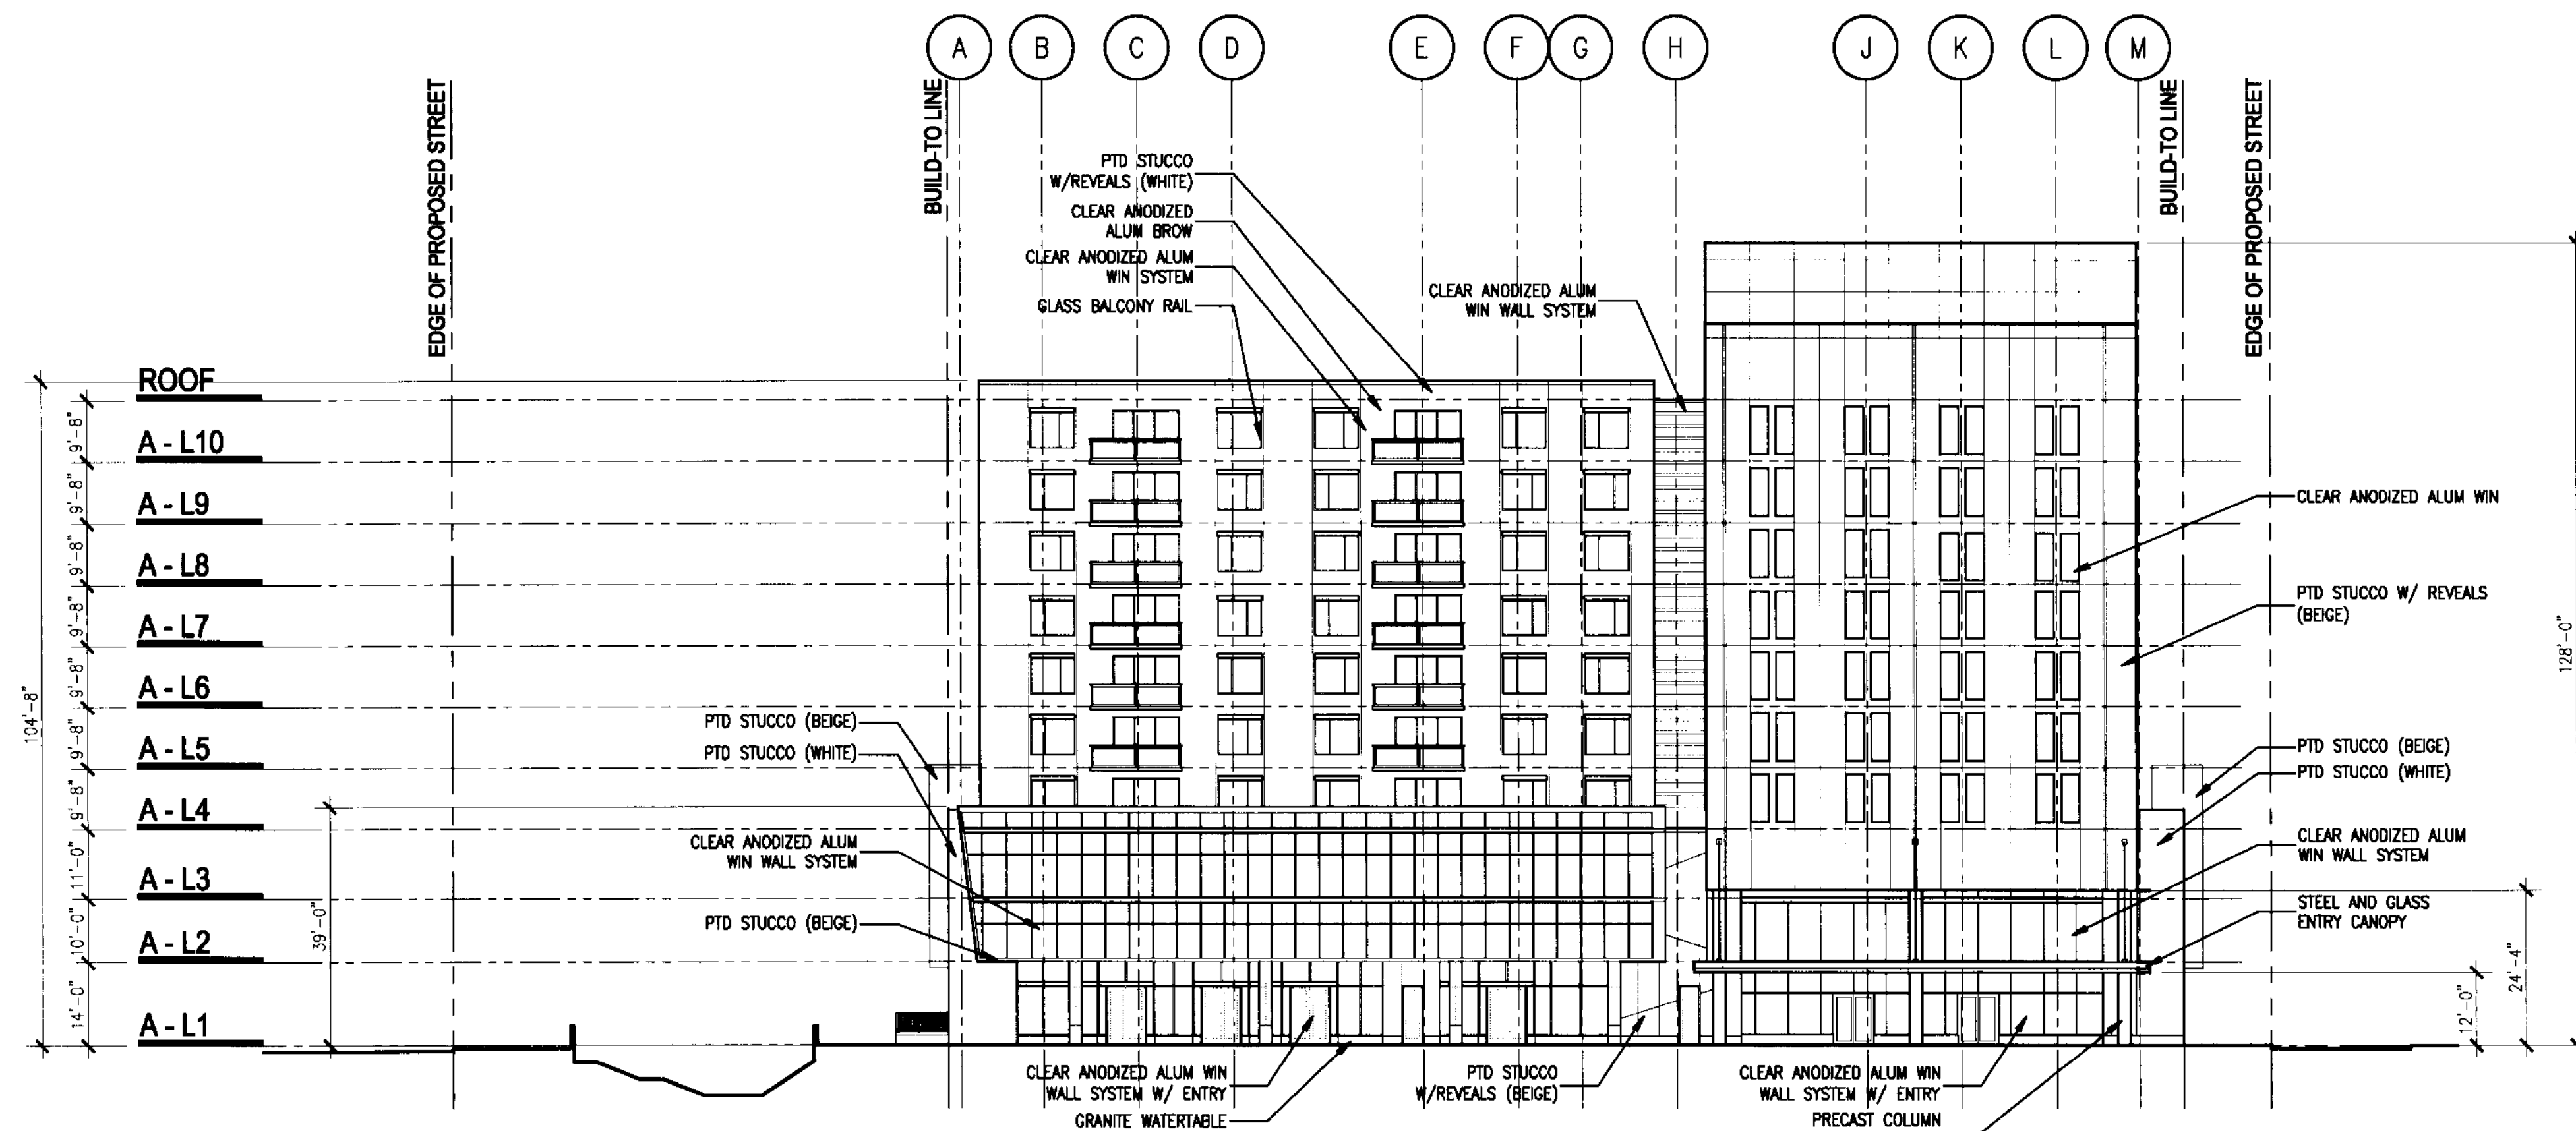


2 BUILDING NO. 02 - WEST ELEVATION
SCALE: 1" = 20'-0"

NOTE:
1,866 SQ FT OF WALL AREA
1,284 SQ FT OF FENESTRATION
68.8% FENESTRATED

ISSUED FOR SITE SUBMISSION

NORTH SEAL

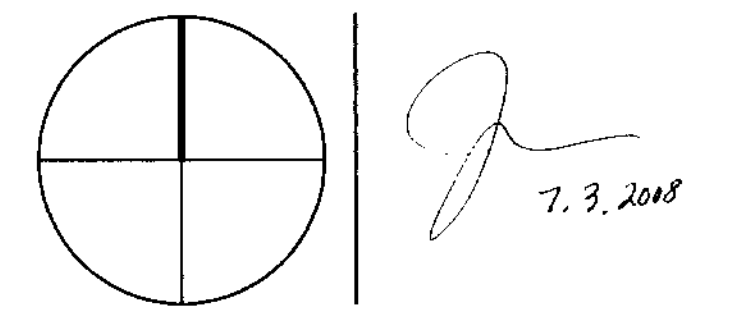

ADD Inc Architecture Interior Planning

One Maynard Tower
Suite 1670
Two South
Maynard Road
Milford, MA 02151
T. 308.482.8700
F. 308.482.8770
www.addinc.com

Cambridge Mass

JOB NUMBER: 06127.03
CHECKED BY: TJB
ISSUE DATE: 07/03/08
SCALE: 1"=20'-0"

SHEET TITLE

Building 2 East & West Elevation

SHEET NUMBER

A2.202

COPYRIGHT ADD INC 2008