



THE VILLAGE OF MARBELLA


KEYPLAN N.T.S.

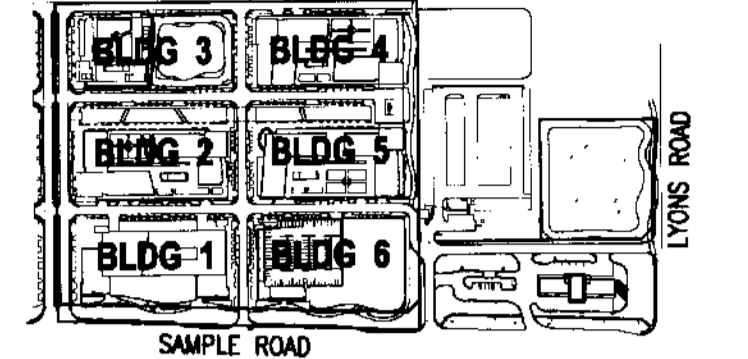

REVISIONS		
NO.	DESCRIPTION	ISSUE DATE

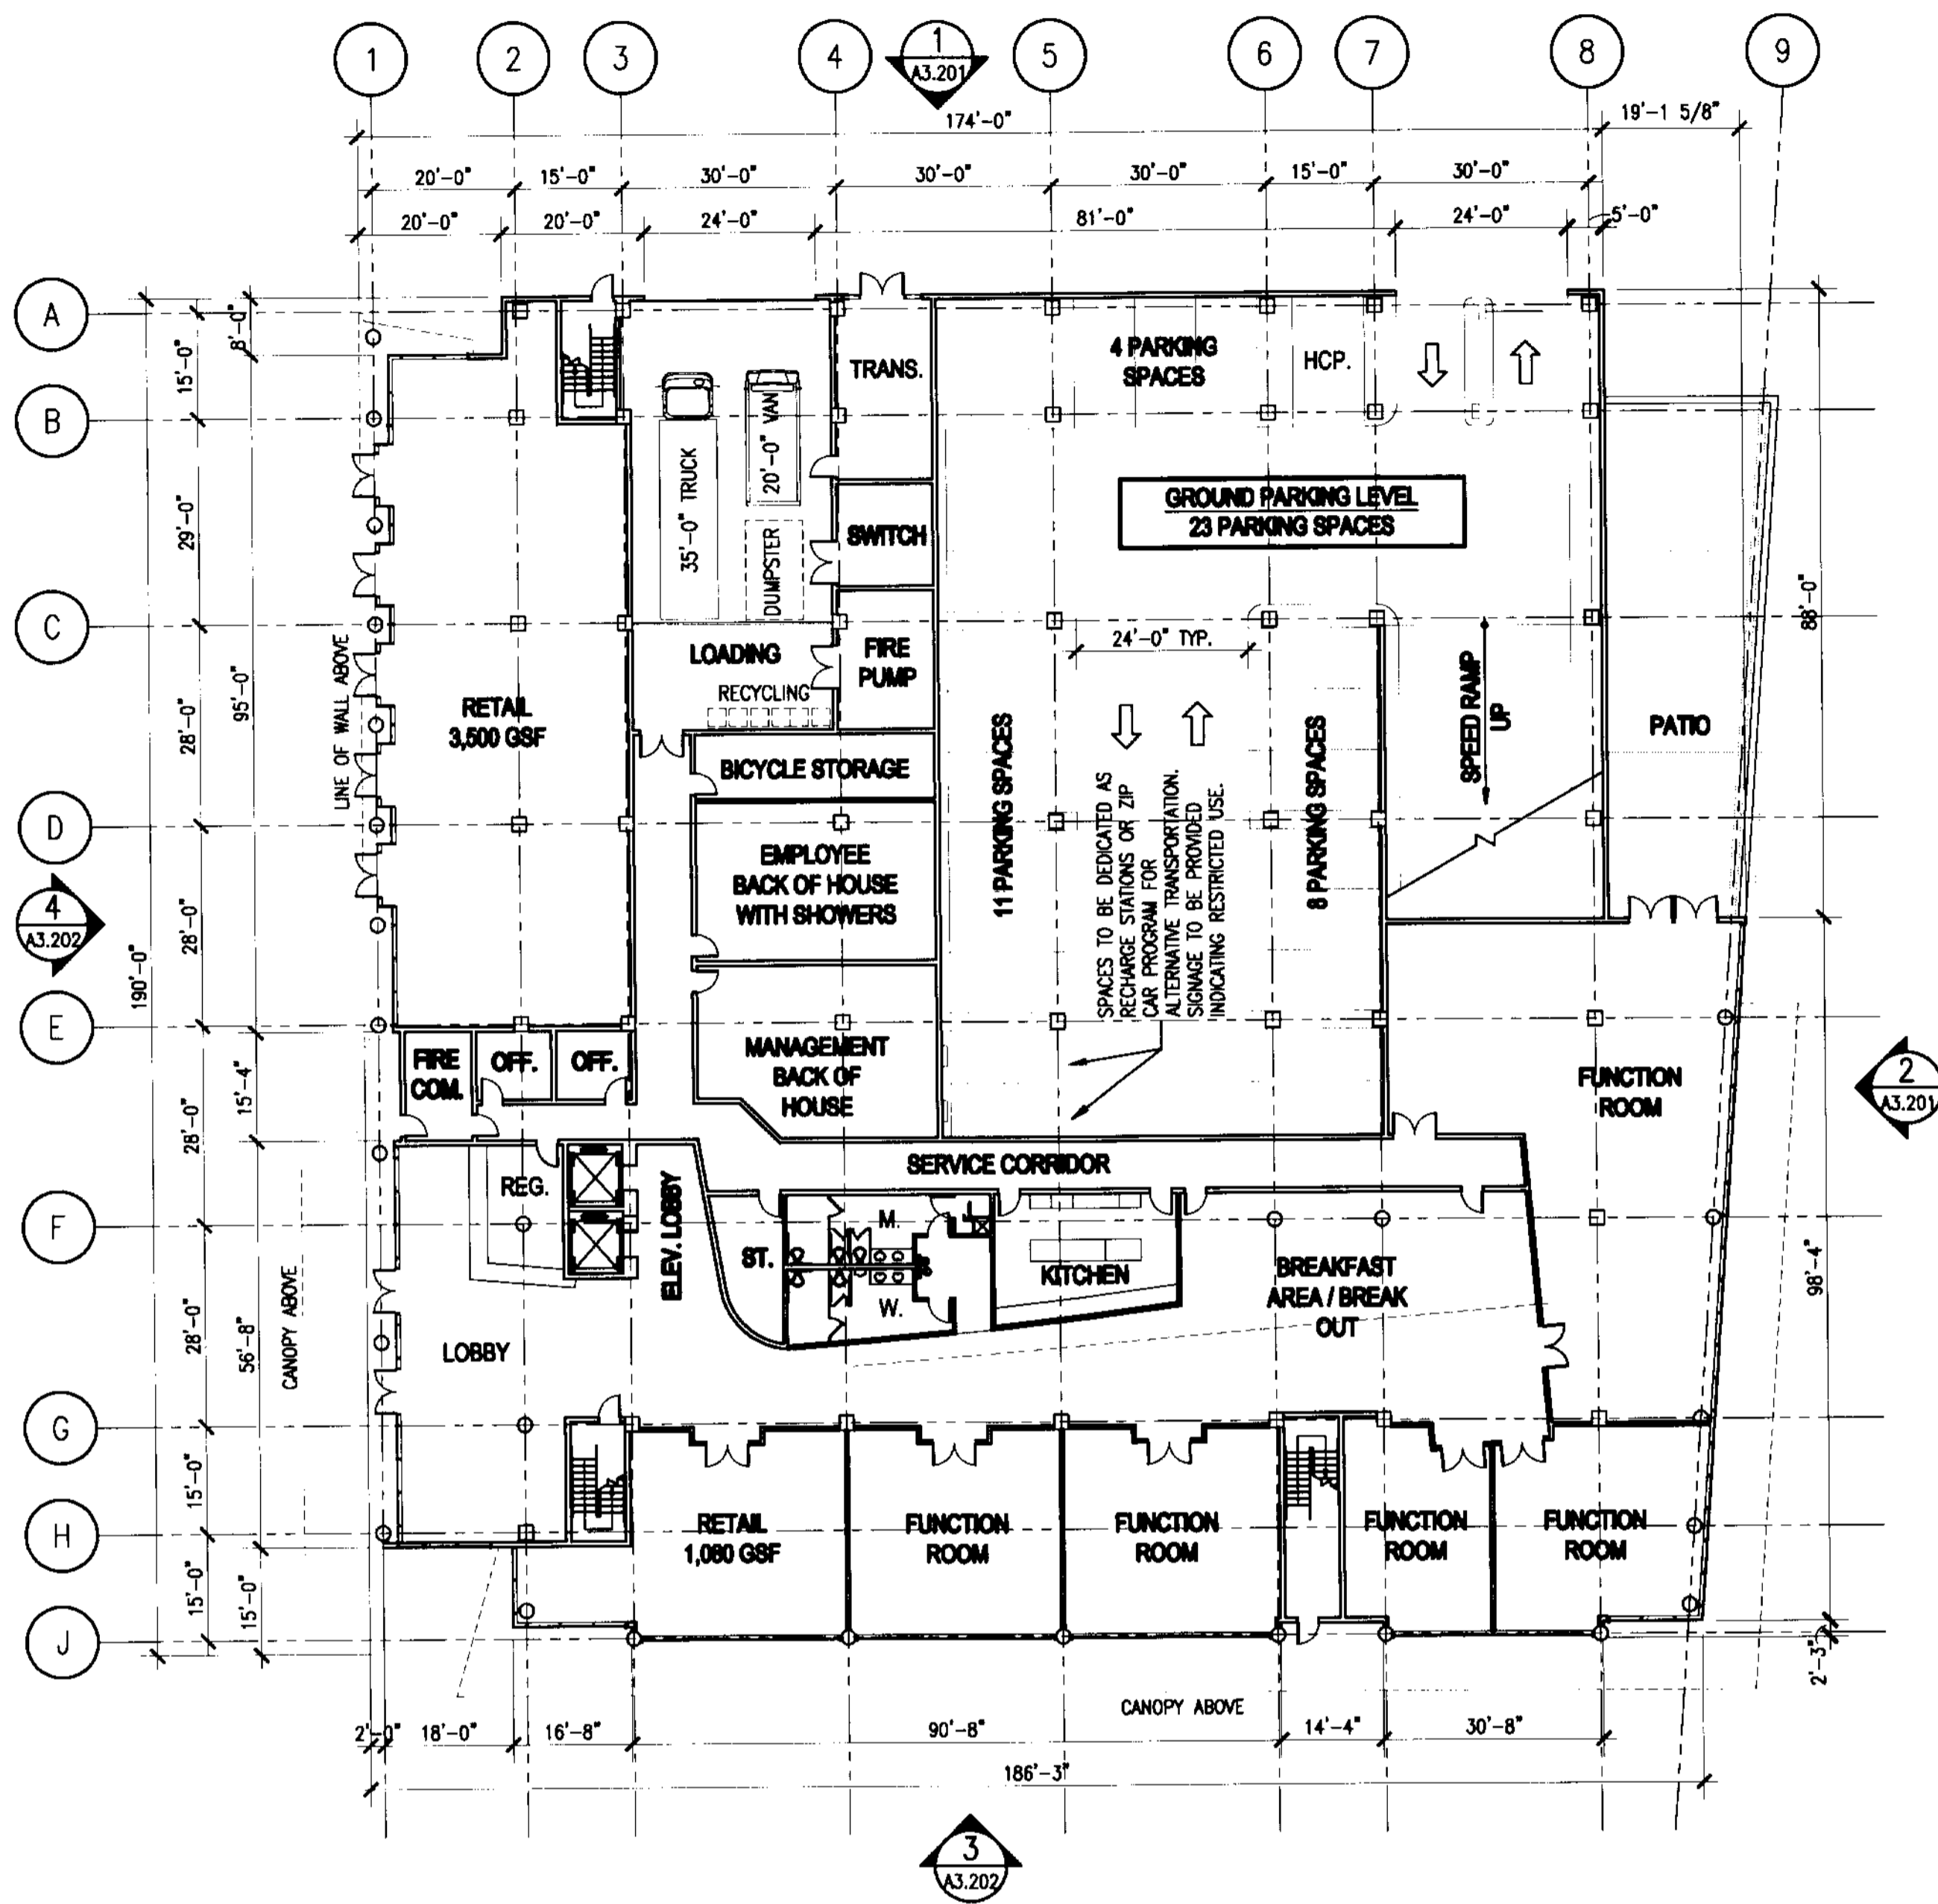


1 BUILDING NO. 03 - GROUND FLOOR PLAN
SCALE: 1" = 20'-0"

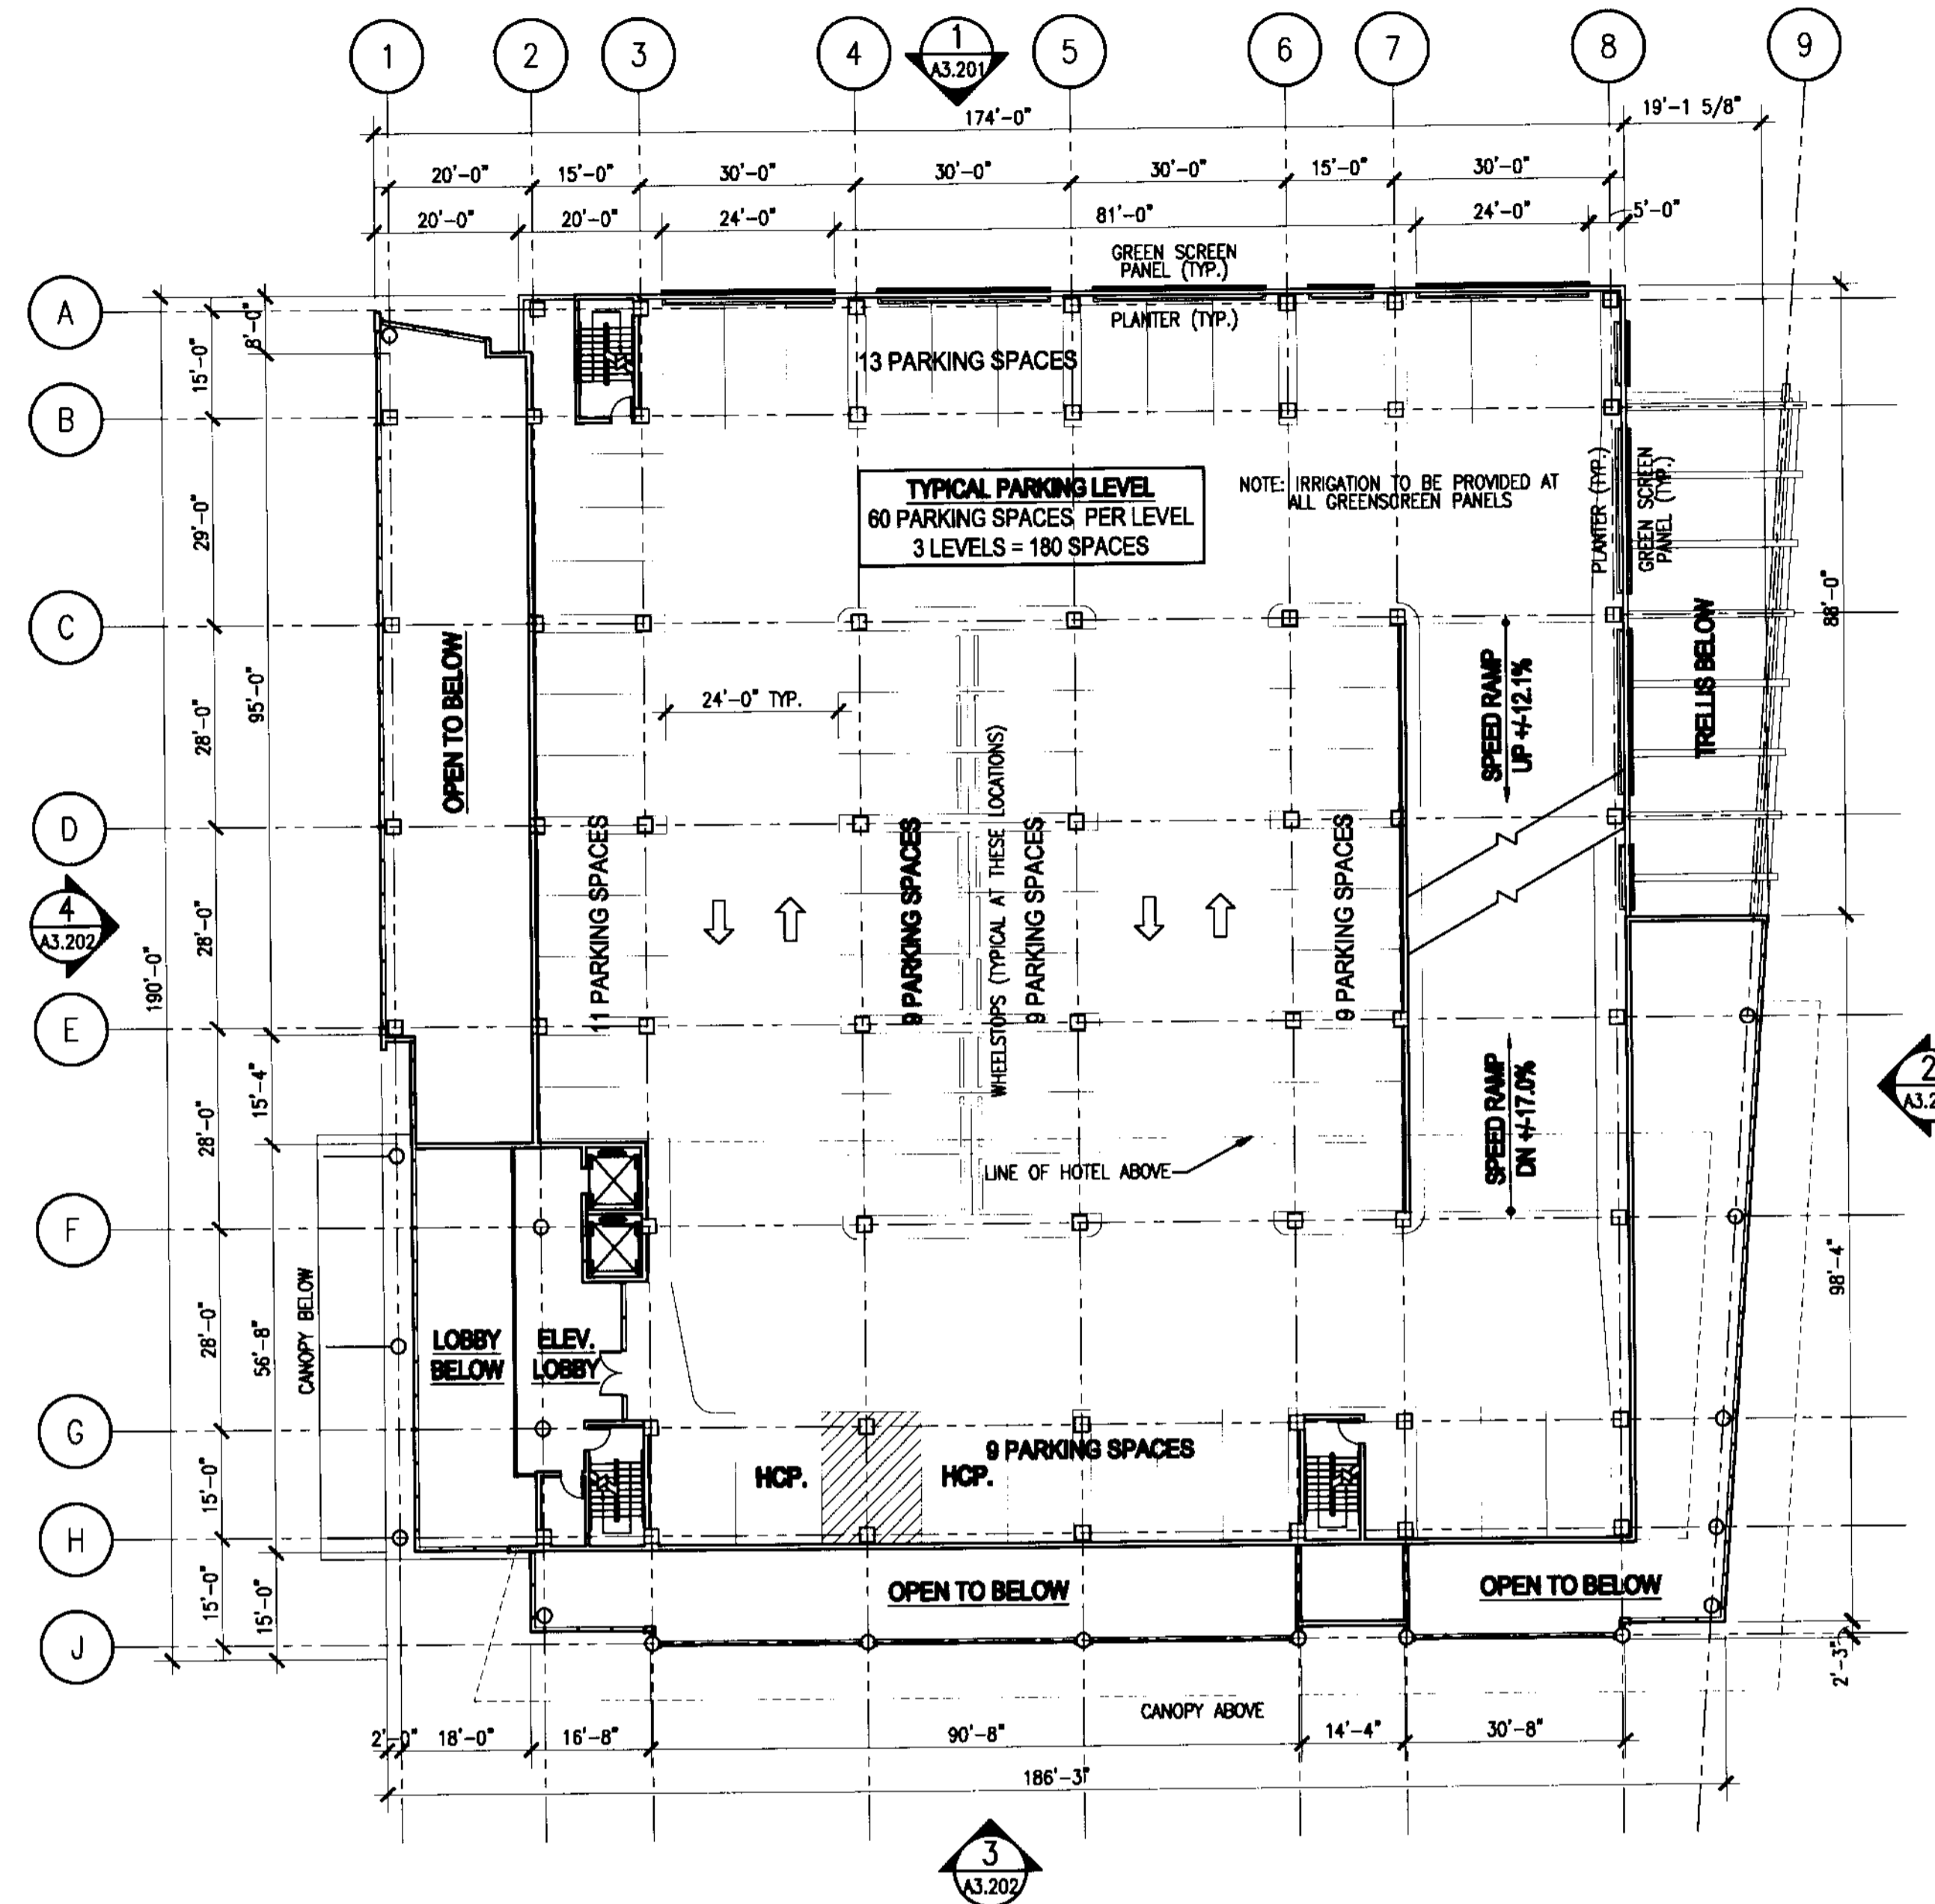

2 BUILDING NO. 03 - TYPICAL 2ND THRU 4TH FLOOR PLANS
SCALE: 1" = 20'-0"

ISSUED FOR SITE SUBMISSION

NORTH SEAL

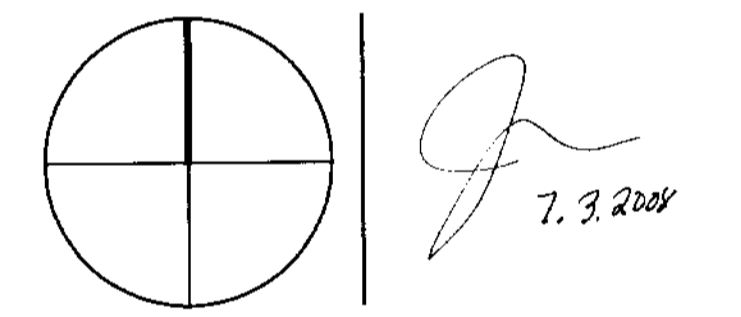

ADD Inc Architecture Interior Planning

One Biscayne Tower
Suite 1650
Two South
Biscayne Boulevard
Miami, FL 33131
T. 305.482.8700
F. 305.482.8770
www.addinc.com Cambridge Miami

JOB NUMBER: 06127.03
CHECKED BY: TJB
ISSUE DATE: 07/03/08
SCALE: 1"=20'-0"

SHEET TITLE

**Building No. 03
Ground Floor Plan
and Typical 2nd Thru
4th Floor Plans**

SHEET NUMBER

A3.101