



THE VILLAGE OF MARBELLA

KEYPLAN N.T.S.

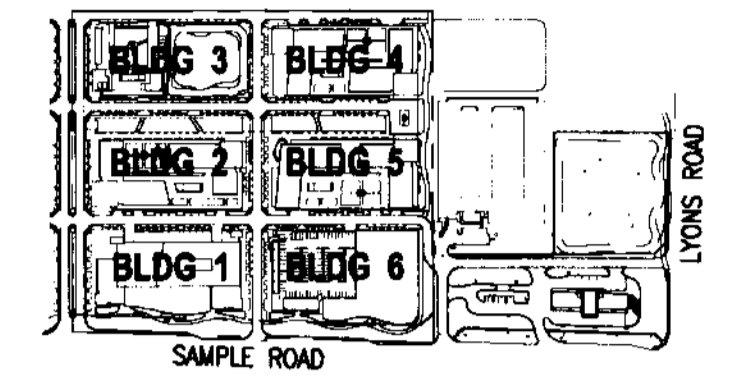


REVISIONS		
NO.	DESCRIPTION	ISSUE DATE

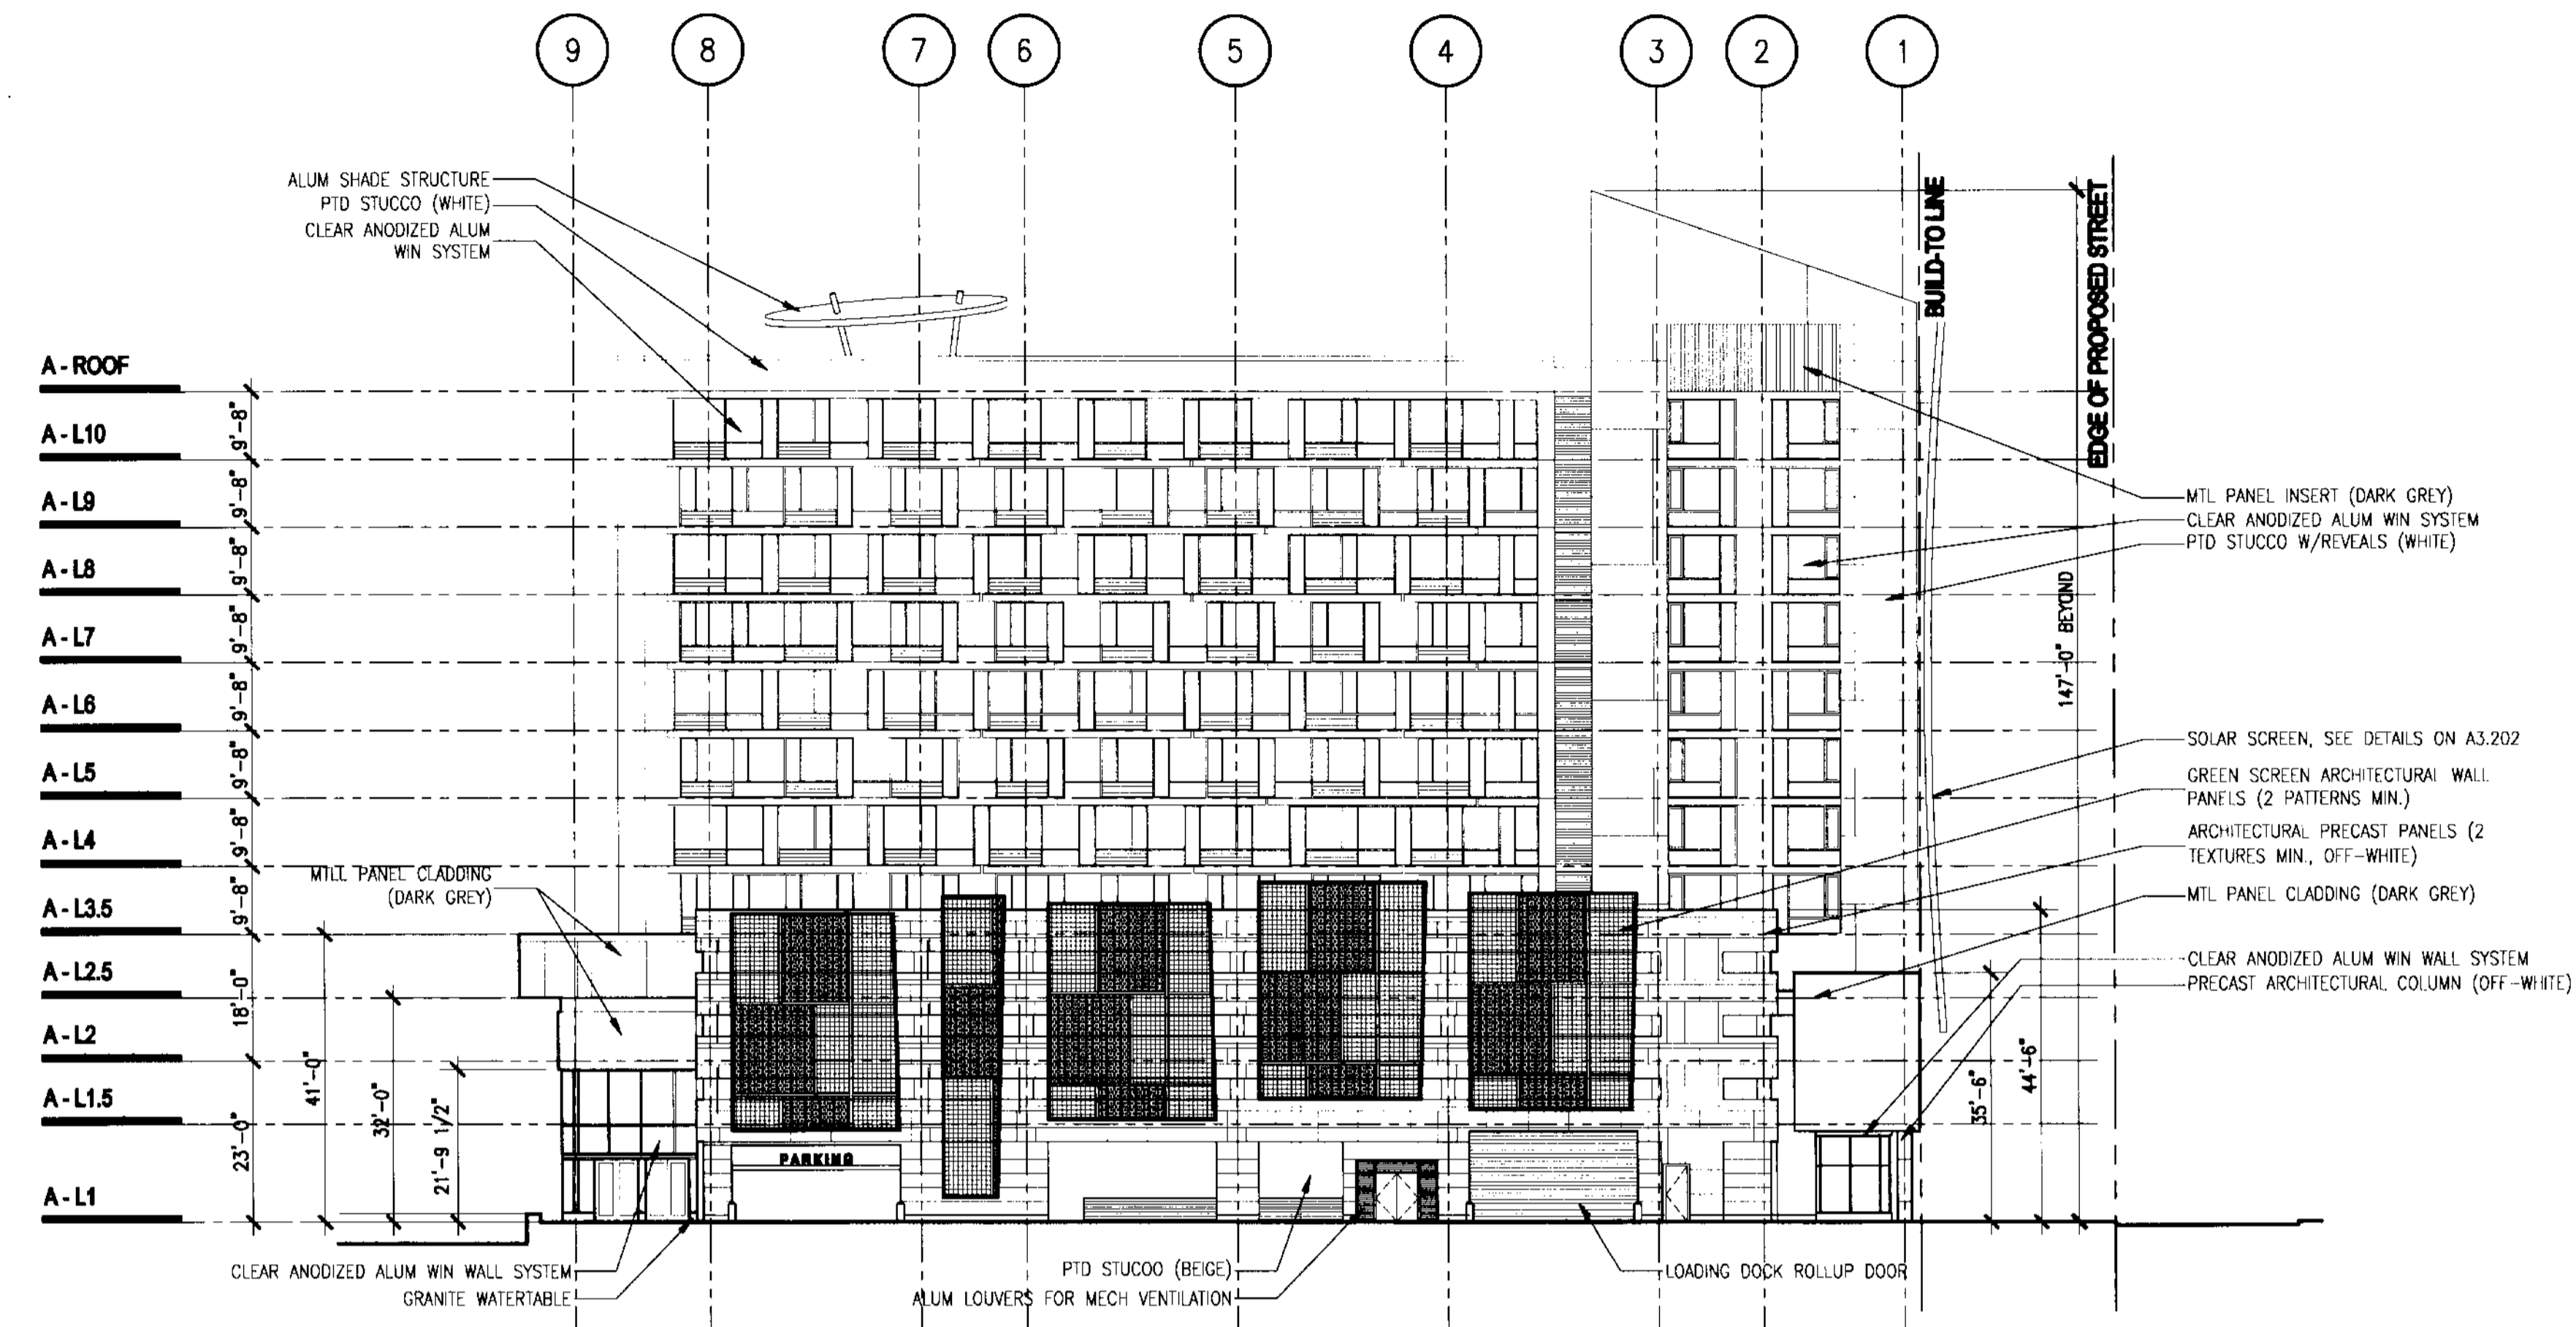

1 BUILDING NO. 03 - NORTH ELEVATION
SCALE: 1" = 20'-0"

NOTE:
1,921 SQ FT OF WALL AREA
279 SQ FT OF FENESTRATION
FENESTRATION IS NOT 50% BECAUSE THIS IS A SECONDARY FACADE.

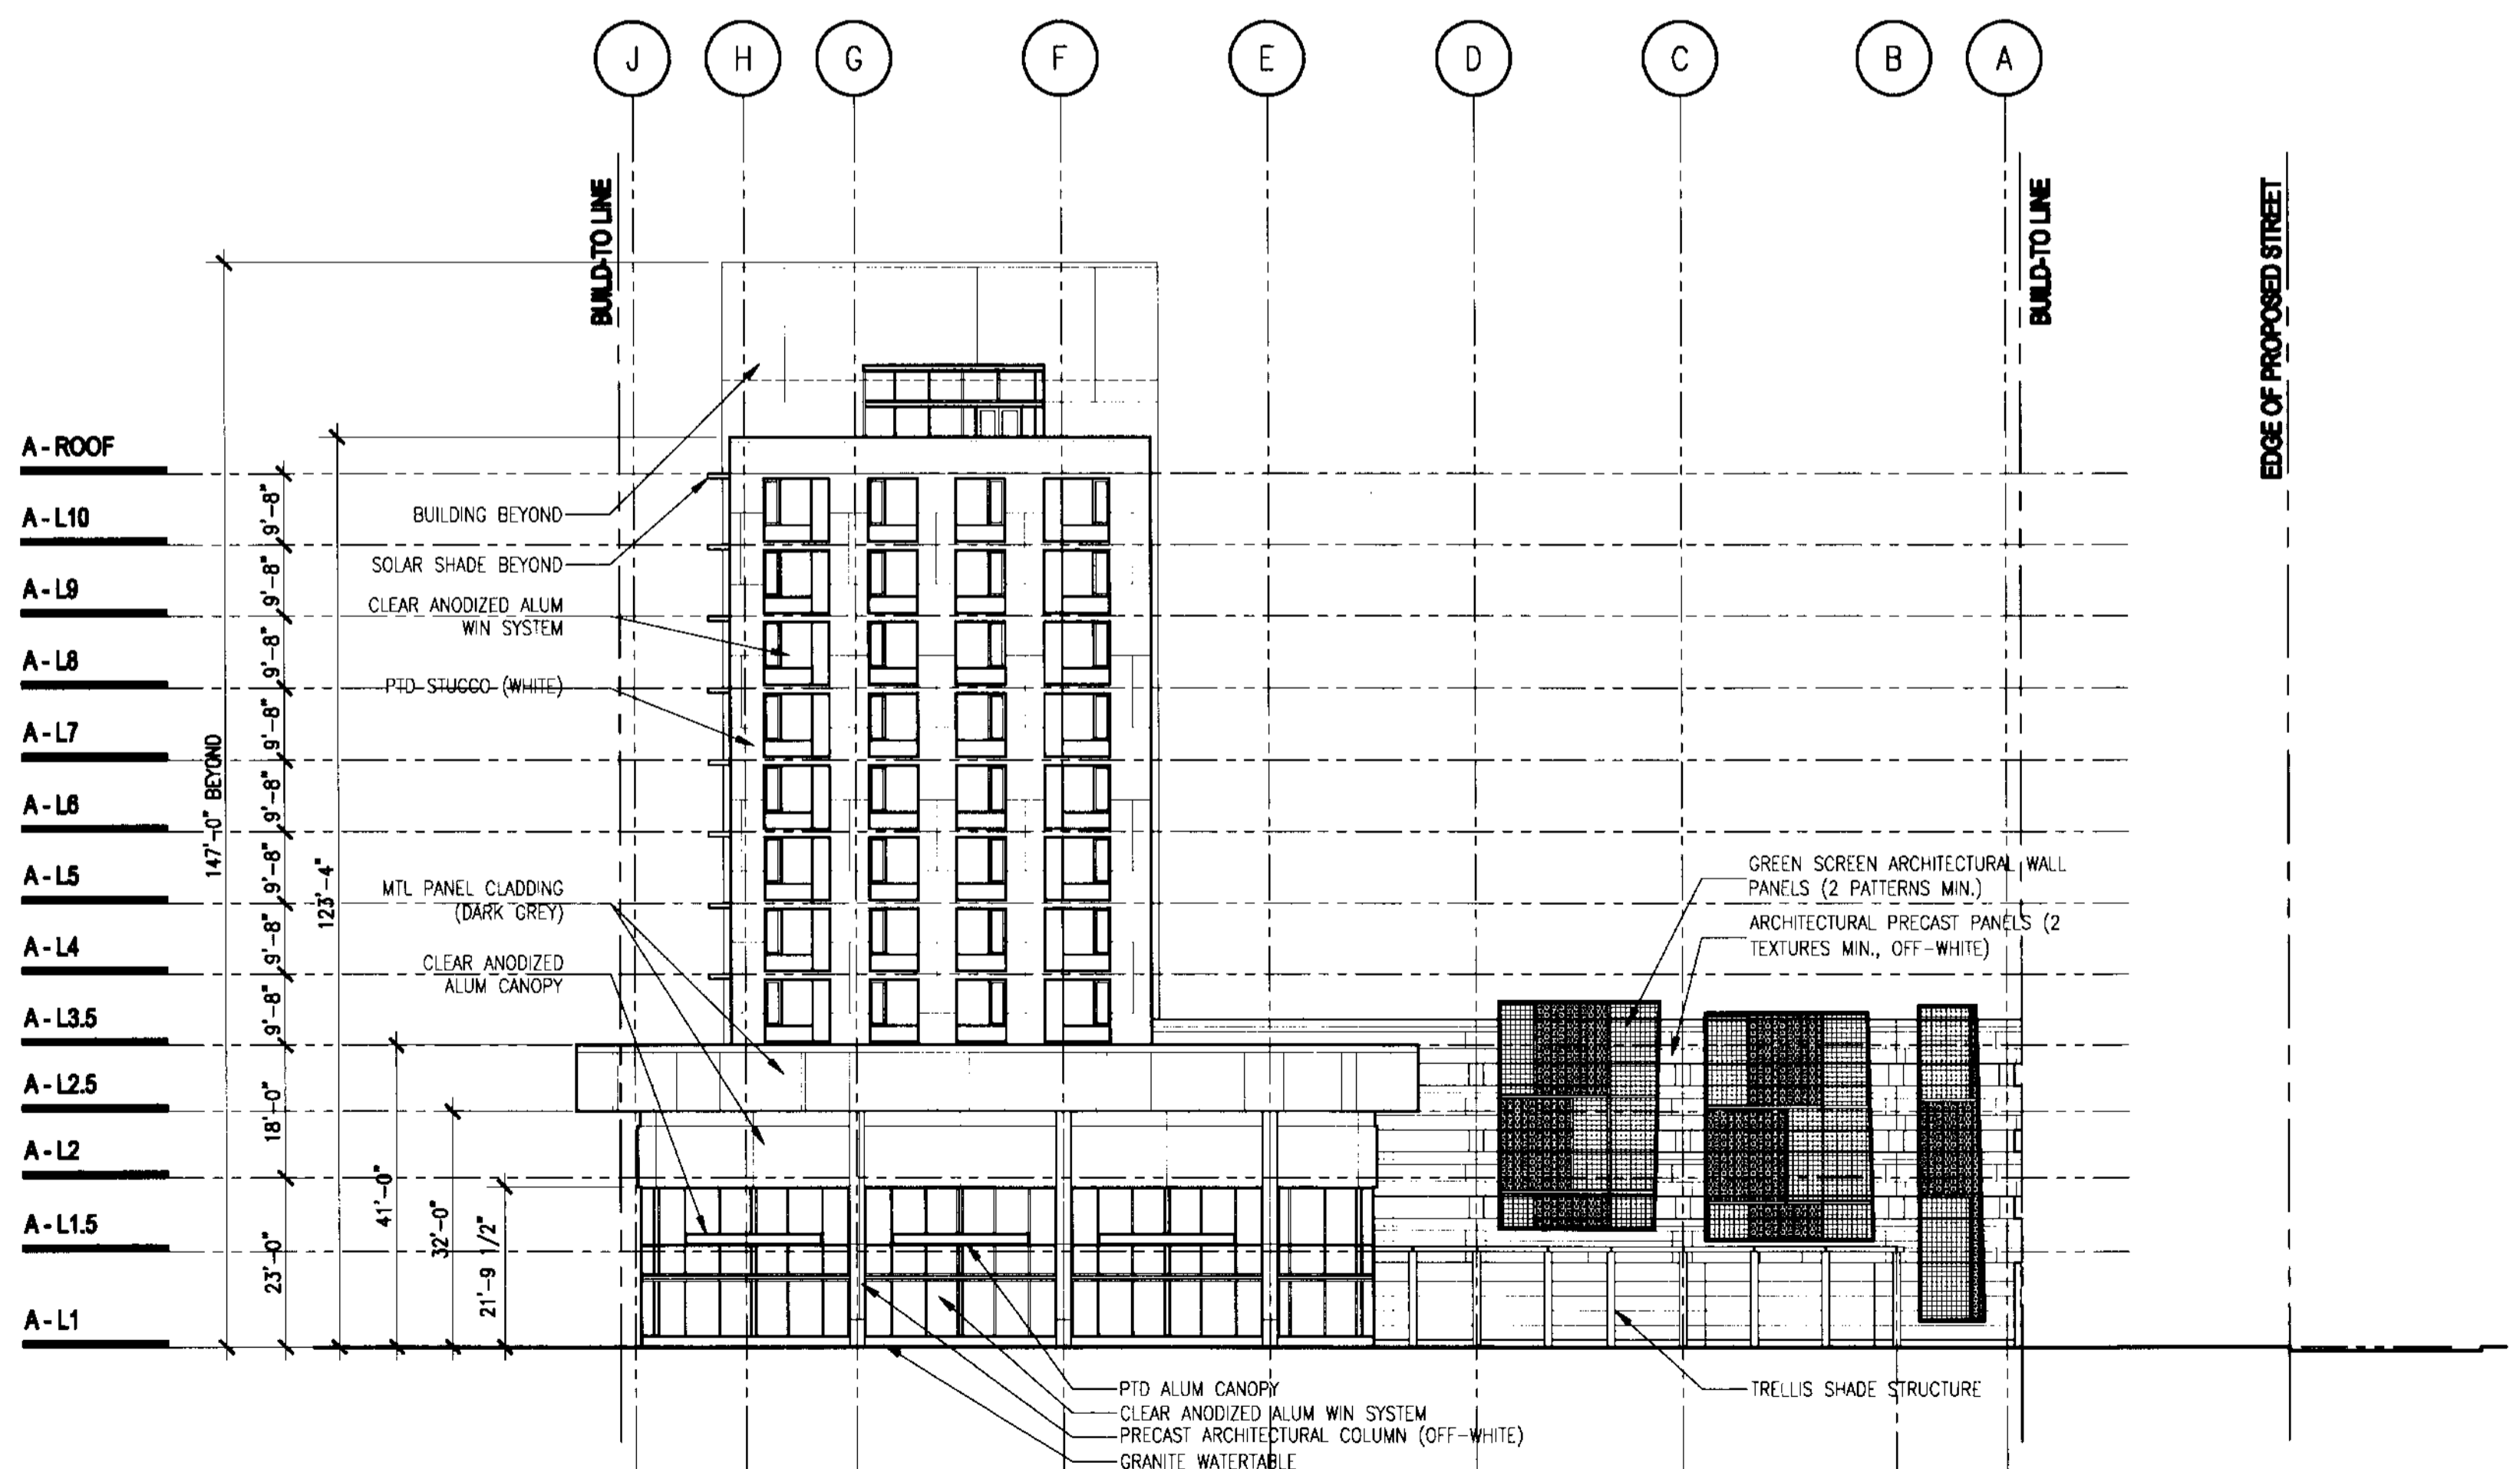


2 BUILDING NO. 03 - EAST ELEVATION
SCALE: 1" = 20'-0"

NOTE:
1,870 SQ FT OF WALL AREA
807 SQ FT OF FENESTRATION
FENESTRATION IS NOT 50% BECAUSE THIS IS A SECONDARY FACADE.

ISSUED FOR SITE SUBMISSION

NORTH SEAL

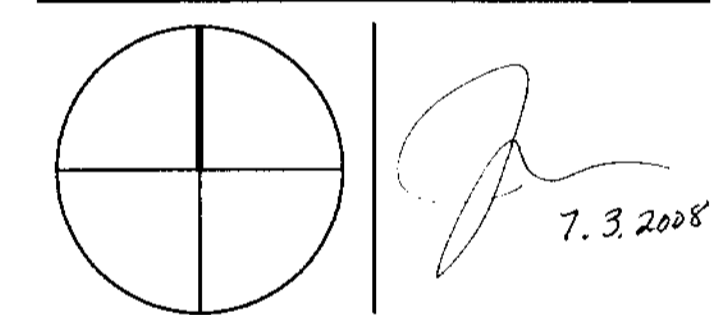

ADD Inc Architecture Interior Planning

One Massena Tower
Suite 1670
Two South
Massena Boulevard
Miami, FL 33131
T. 305.482.8700
F. 305.482.8770
www.addinc.com Cambridge Miami

JOB NUMBER: 06127.03
CHECKED BY: TJB
ISSUE DATE: 07/03/08
SCALE: 1"=20'-0"

SHEET TITLE

**Building No. 03
North and East
Elevations**

SHEET NUMBER

A3.201