



| REVISIONS | BY |
|--|----|
| SITE PLAN RESUBMITTAL 02/19/14 | |
| SITE PLAN RESUBMITTAL#2 04/08/14 | |
| SITE PLAN RESUBMITTAL#3 07/17/14 | |
| SITE PLAN RESUBMITTAL#4 08/20/14 | |
| SITE PLAN ADMIN. AMENDMENT 10/29/15 | |
| SITE PLAN ADMIN. AMENDMENT COMMENTS 01/08/16 | |

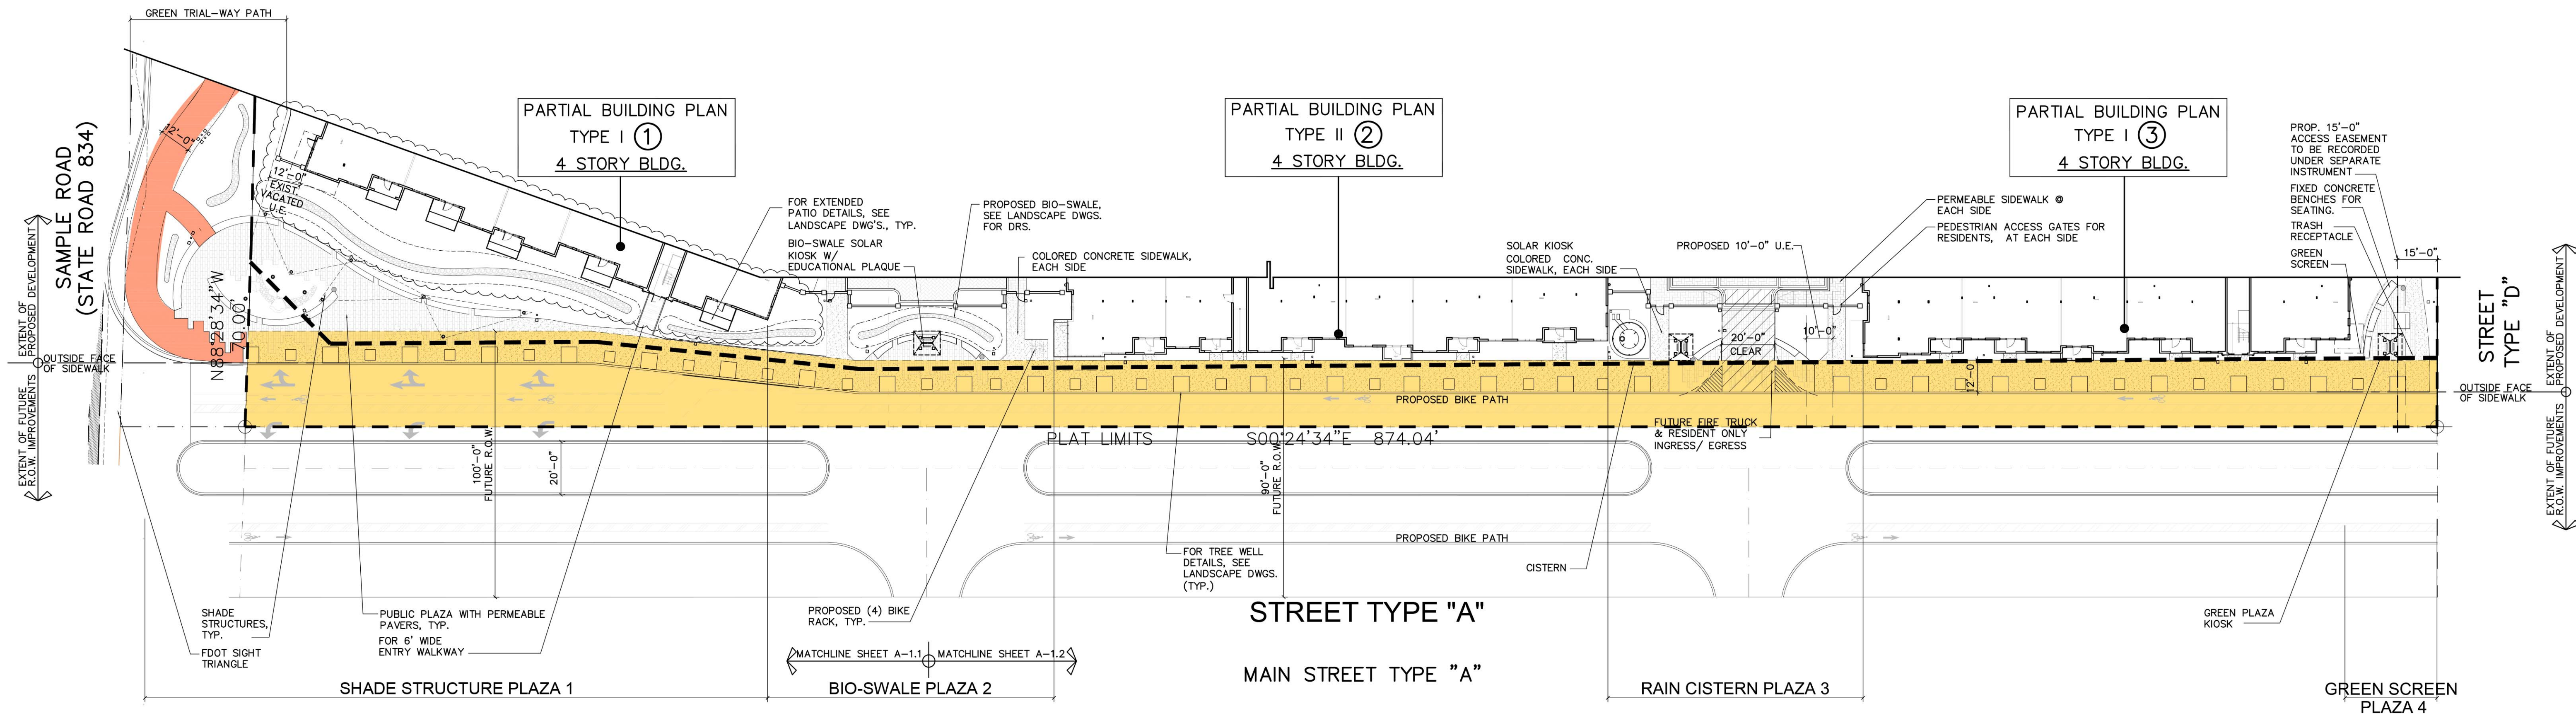

FUTURE R.O.W. IMPROVEMENT PLAN FOR MAINSTREET TYPE "A"

SCALE: 1/30=1'-0"

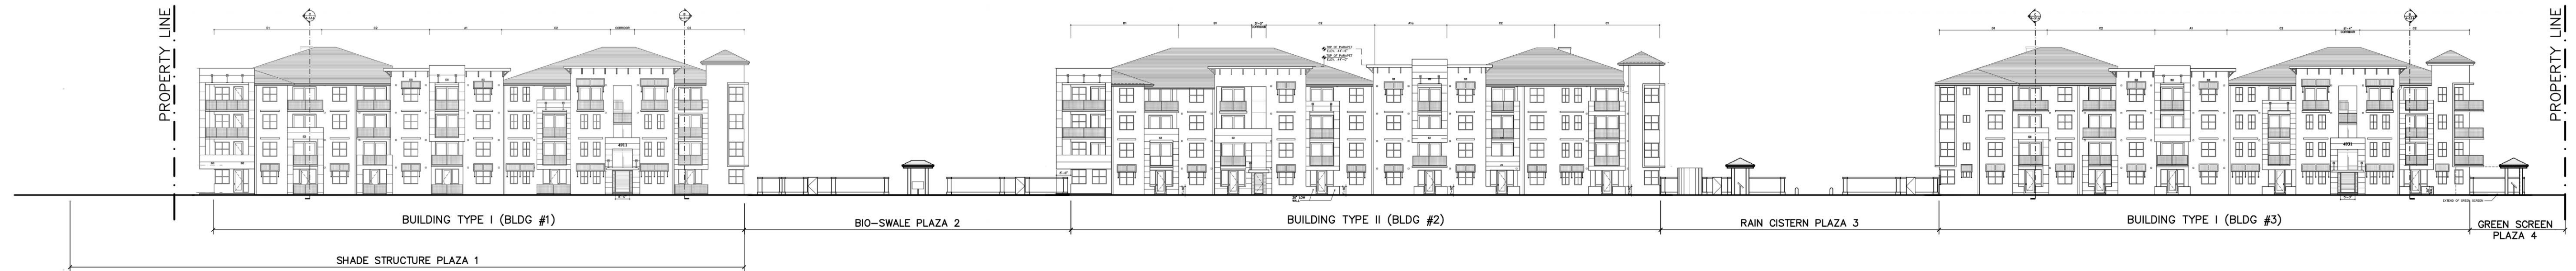

ELEVATION MAINSTREET TYPE "A"

SCALE: 1/30=1'-0"

MIDTOWN RESIDENCES AT COCONUT CREEK

FOR: FC LAND INVESTMENT A, LLC. LOCATED AT: COCONUT CREEK, FLORIDA

JOSE I. SAUMELL
AR0013085

MSA ARCHITECTS, INC.
44000895
MIAMI OFFICE
SUITE 100
MIAMI, FLORIDA 33156
(305) 273-9911
HOLLYWOOD OFFICE
3000 HOLLYWOOD BLVD.
HOLLYWOOD, FLORIDA 33020
(954) 925-6030

MSA ARCHITECTS
ARCHITECTURE & PLANNING

© 2011 MSA ARCHITECTS, INC. THE ARCHITECTURAL DESIGN AND DETAIL DRAWINGS FOR THIS BUILDING AND/OR OVERALL PROJECT ARE THE LEGAL PROPERTY OF AND ALL RIGHTS ARE RESERVED BY THE ARCHITECT. THEIR USE FOR REPRODUCTION, CONSTRUCTION, OR DISTRIBUTION IS PROHIBITED UNLESS AUTHORIZED IN WRITING BY THE ARCHITECT.

| | |
|---------|----------------|
| DRAWN | |
| CHECKED | - |
| DATE | 08/20/2014 |
| SCALE | AS SHOWN |
| JOB NO. | 1528.PRJ |
| SHEET | 1528-A-0.4.DWG |

A=0.4