




**ROOF LEVEL**

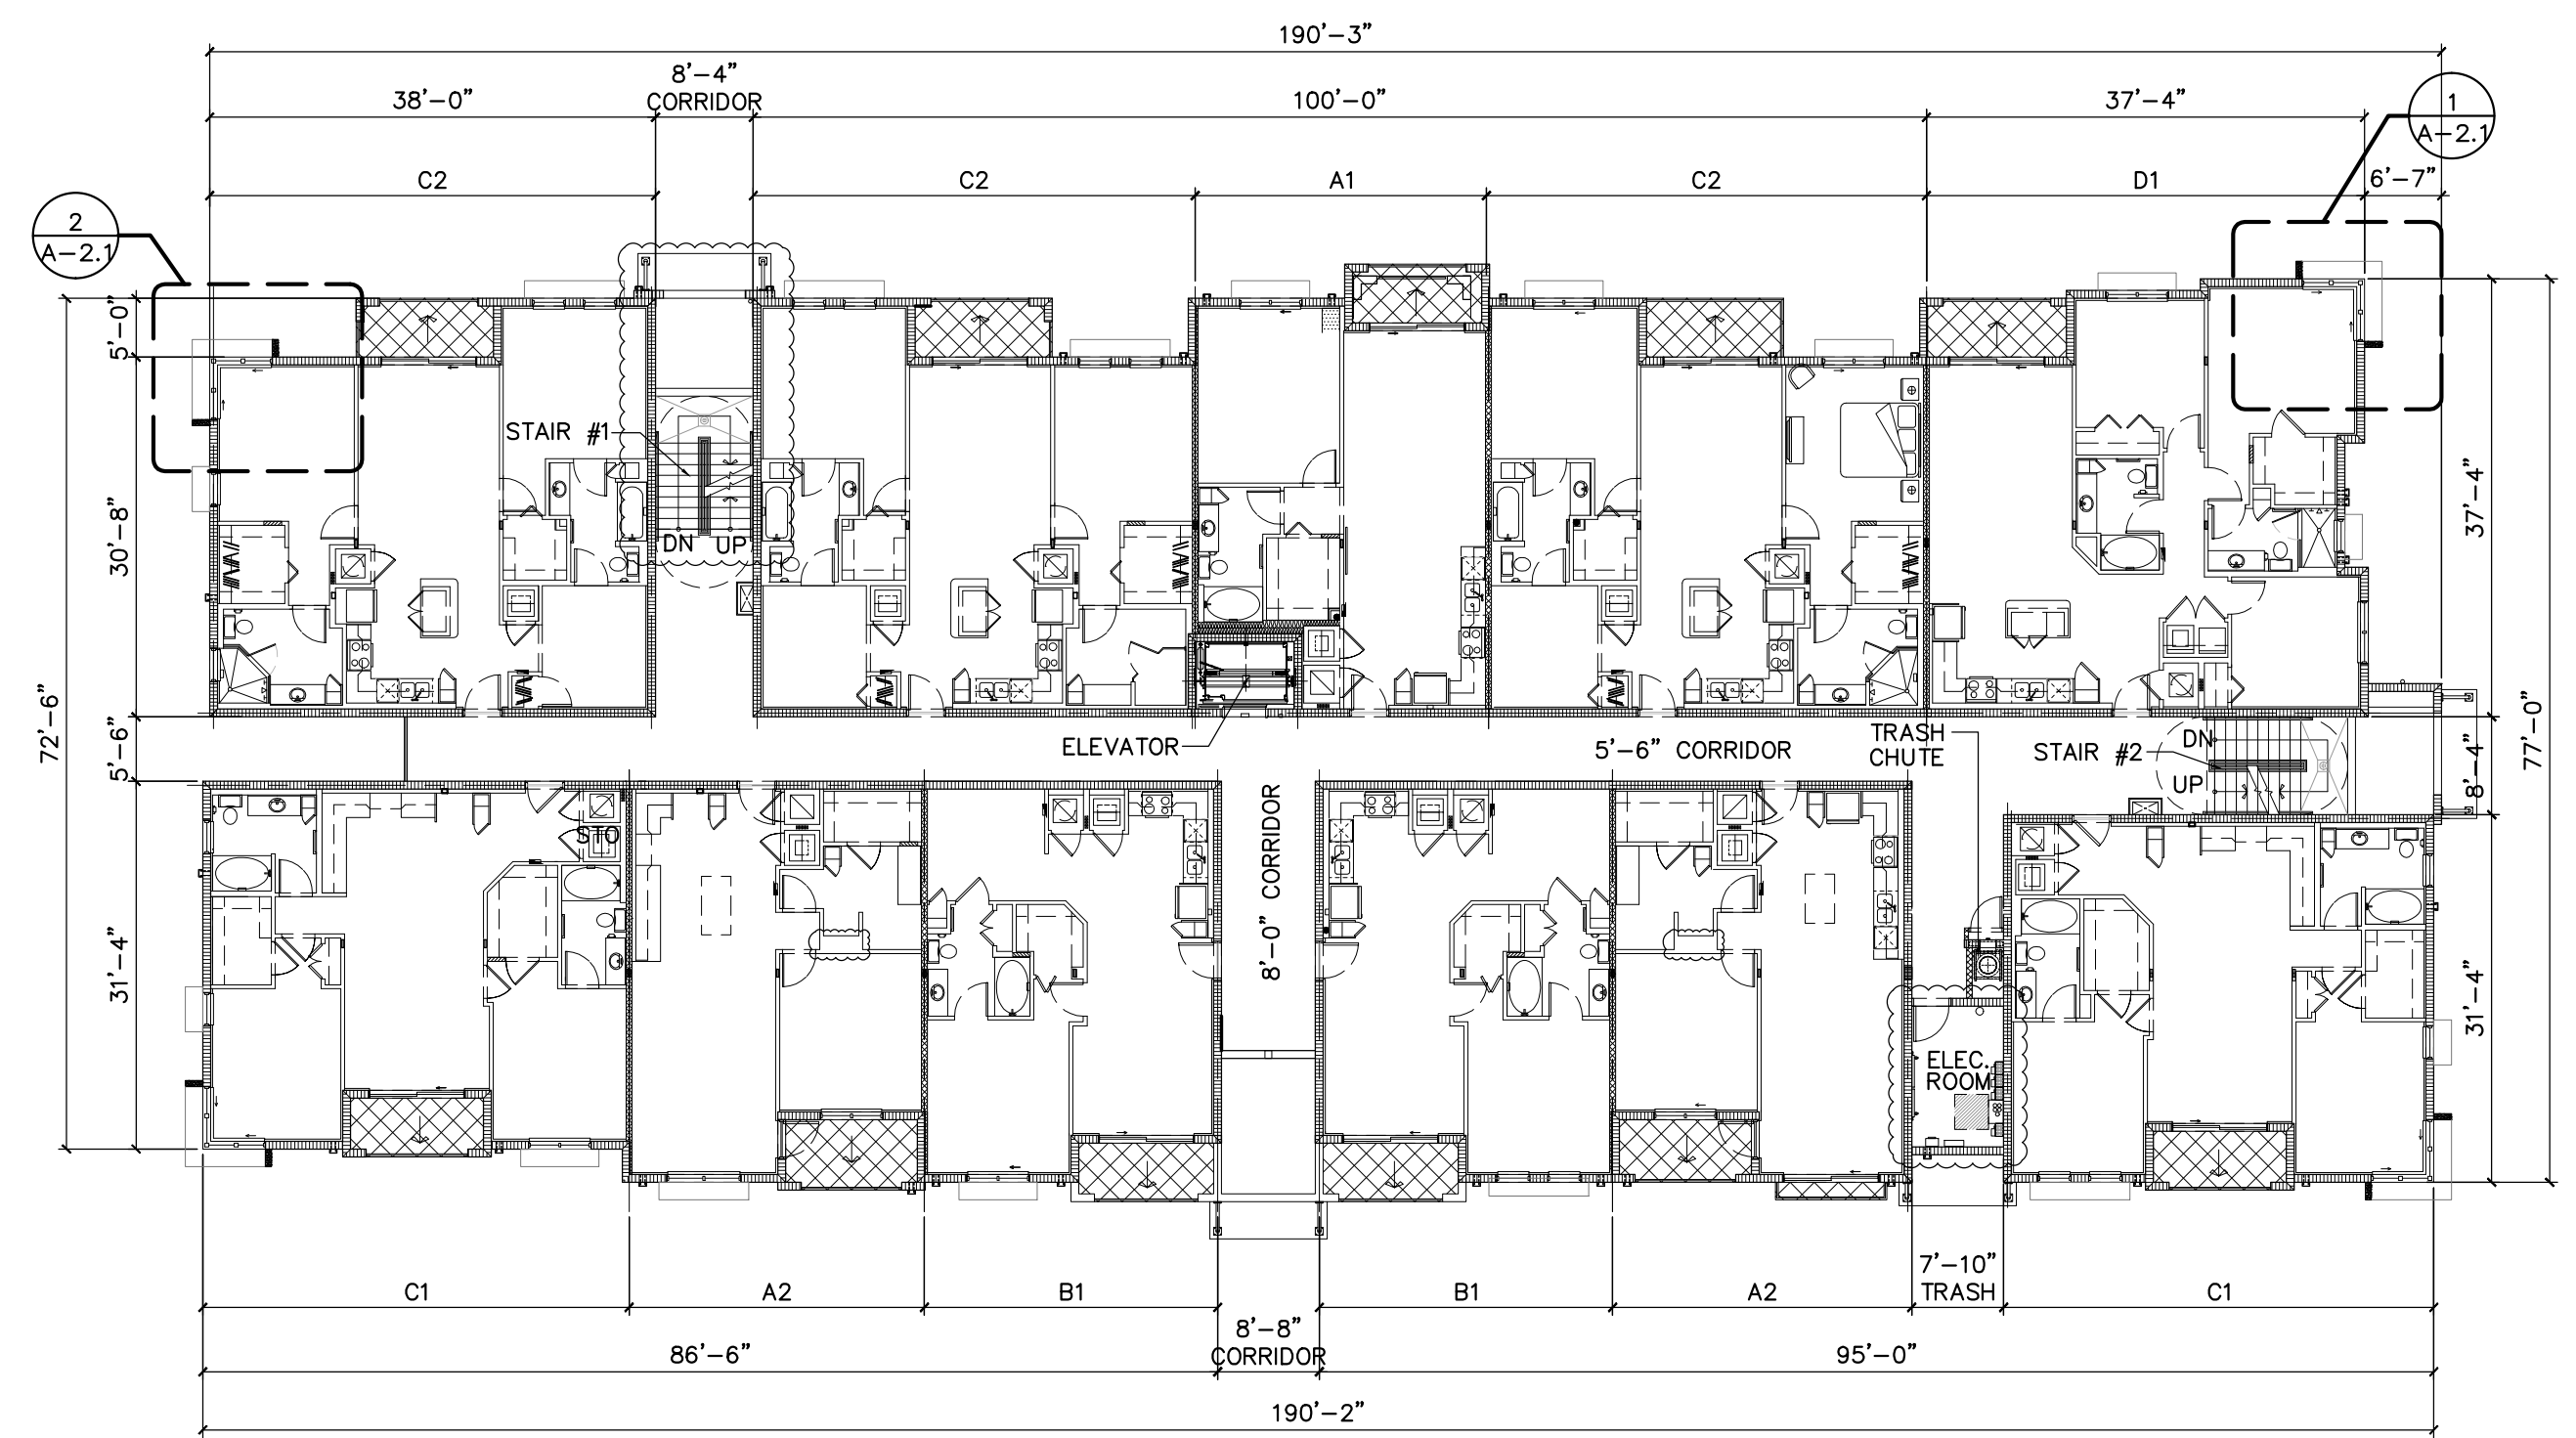


**LEVELS 2 & 3 - FLOOR PLAN**

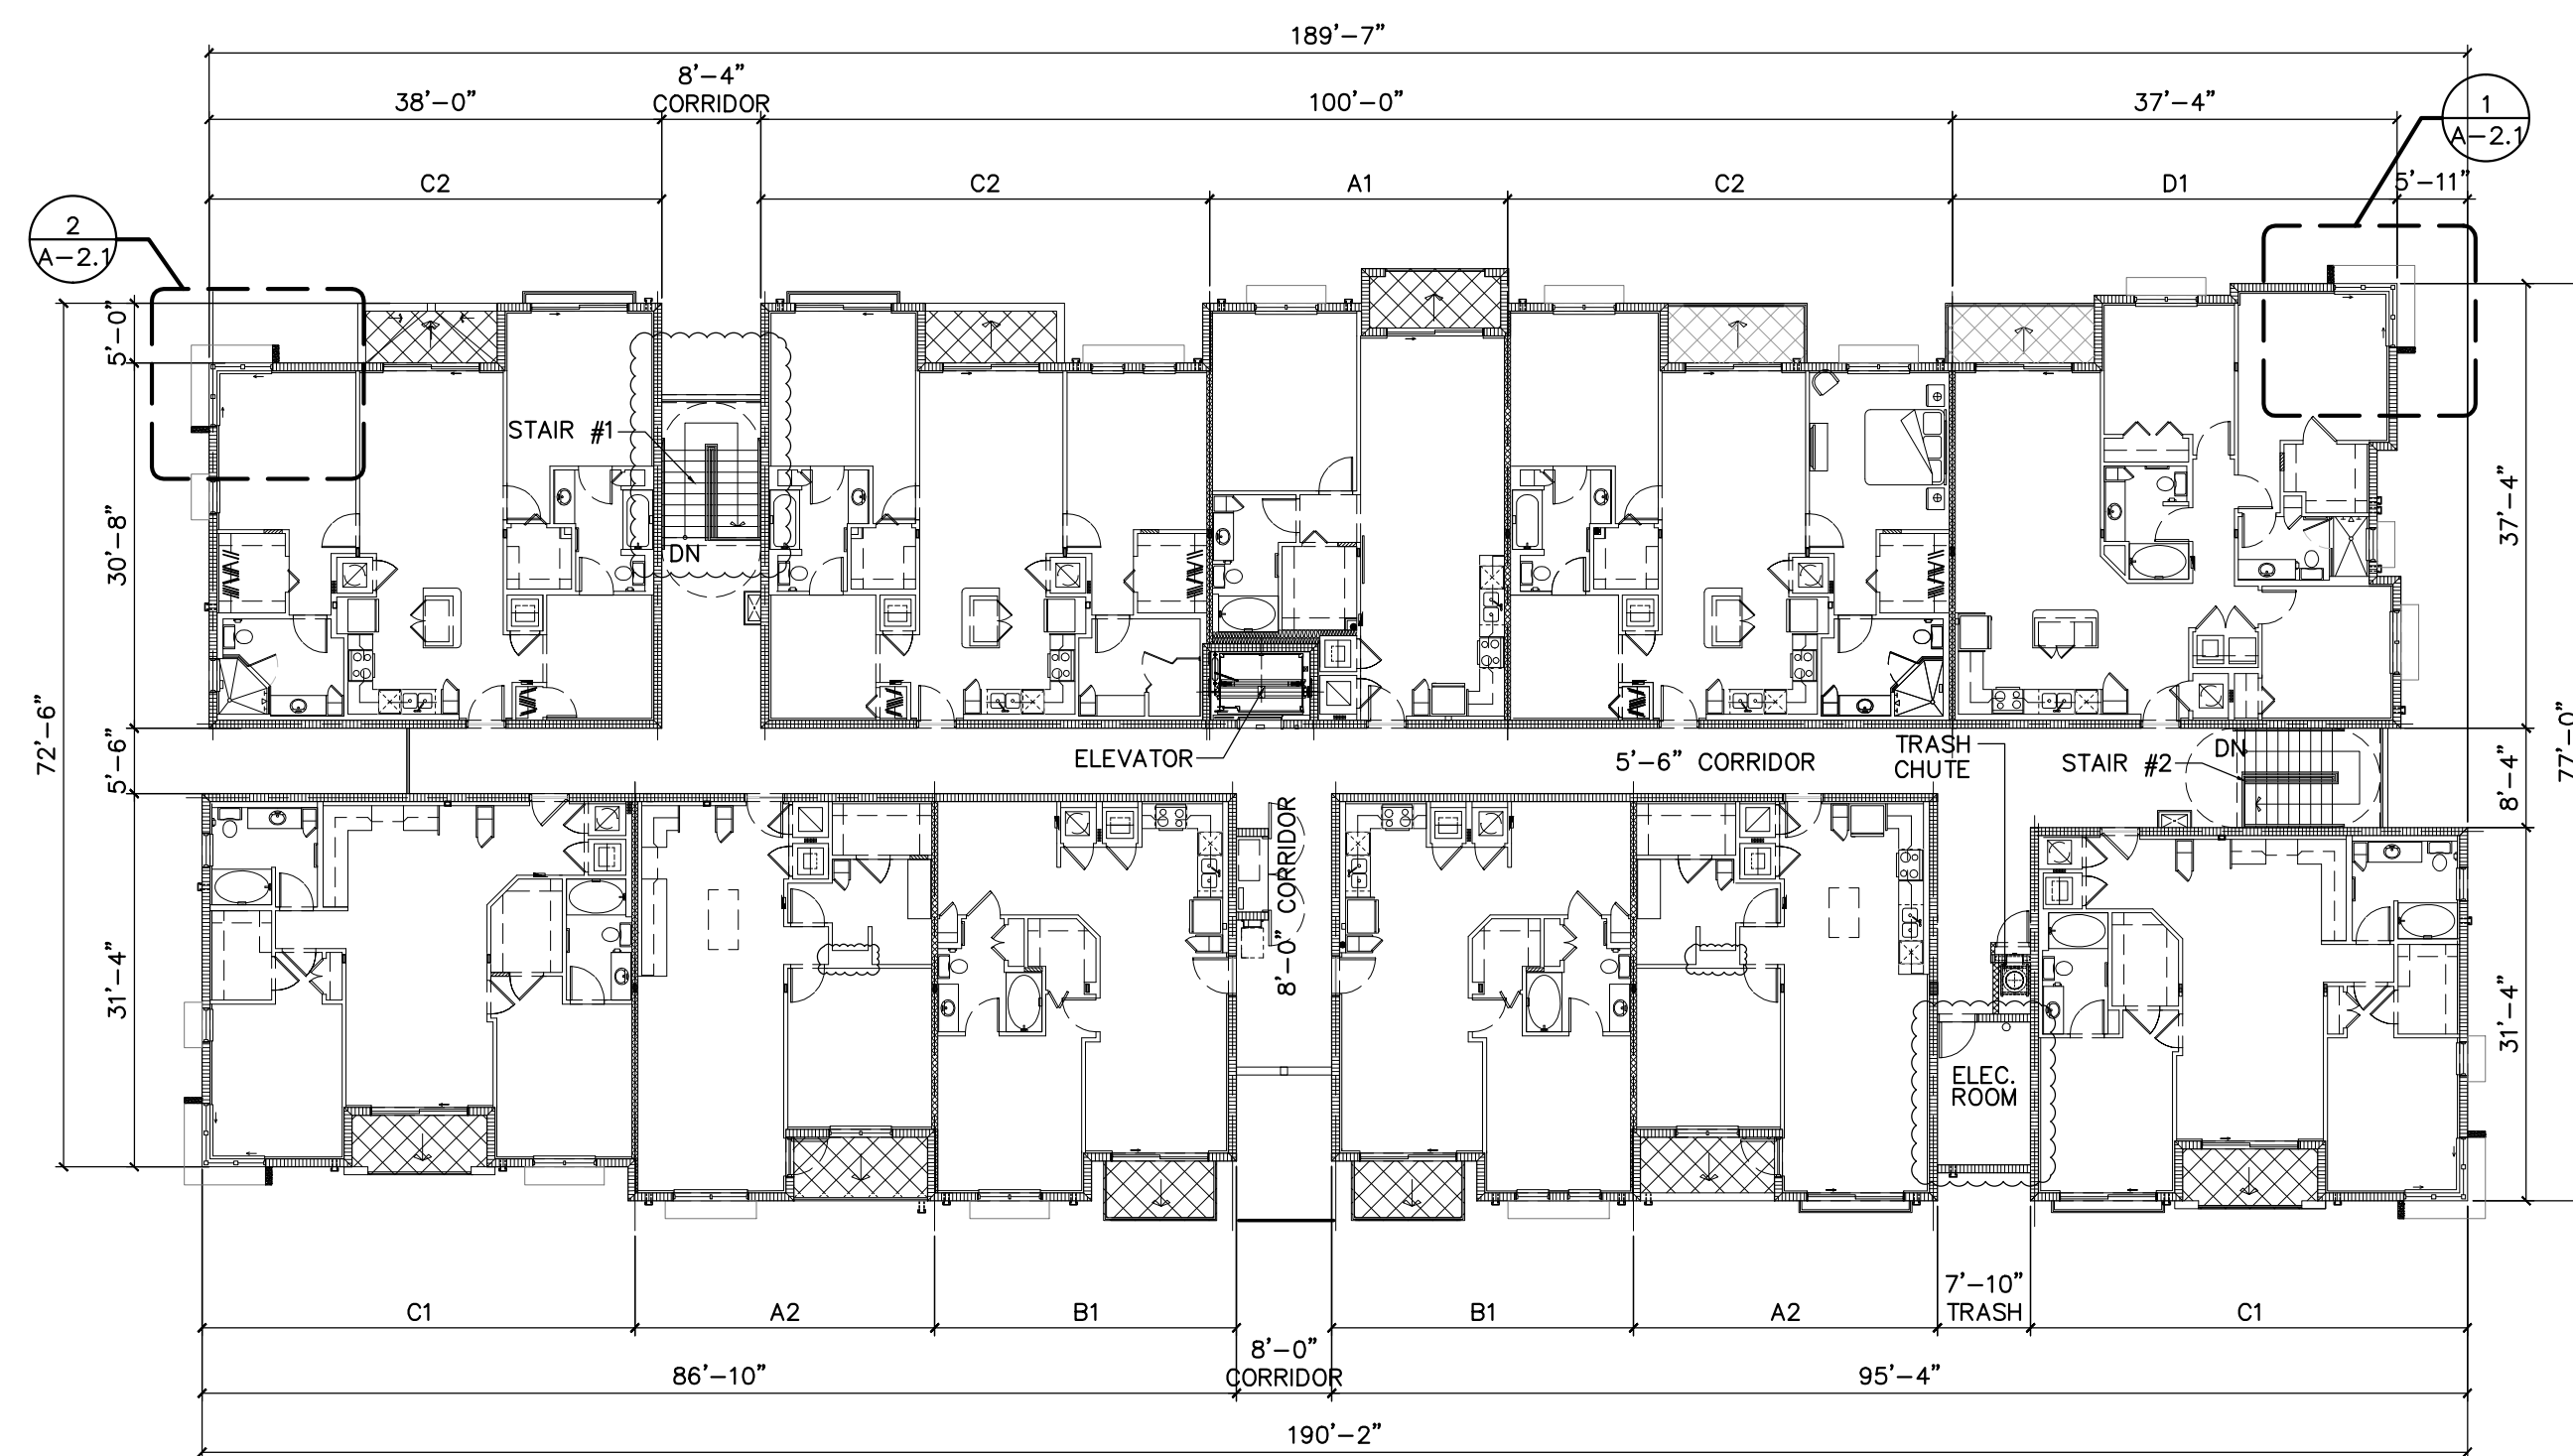

**LEVEL 4 - FLOOR PLAN**

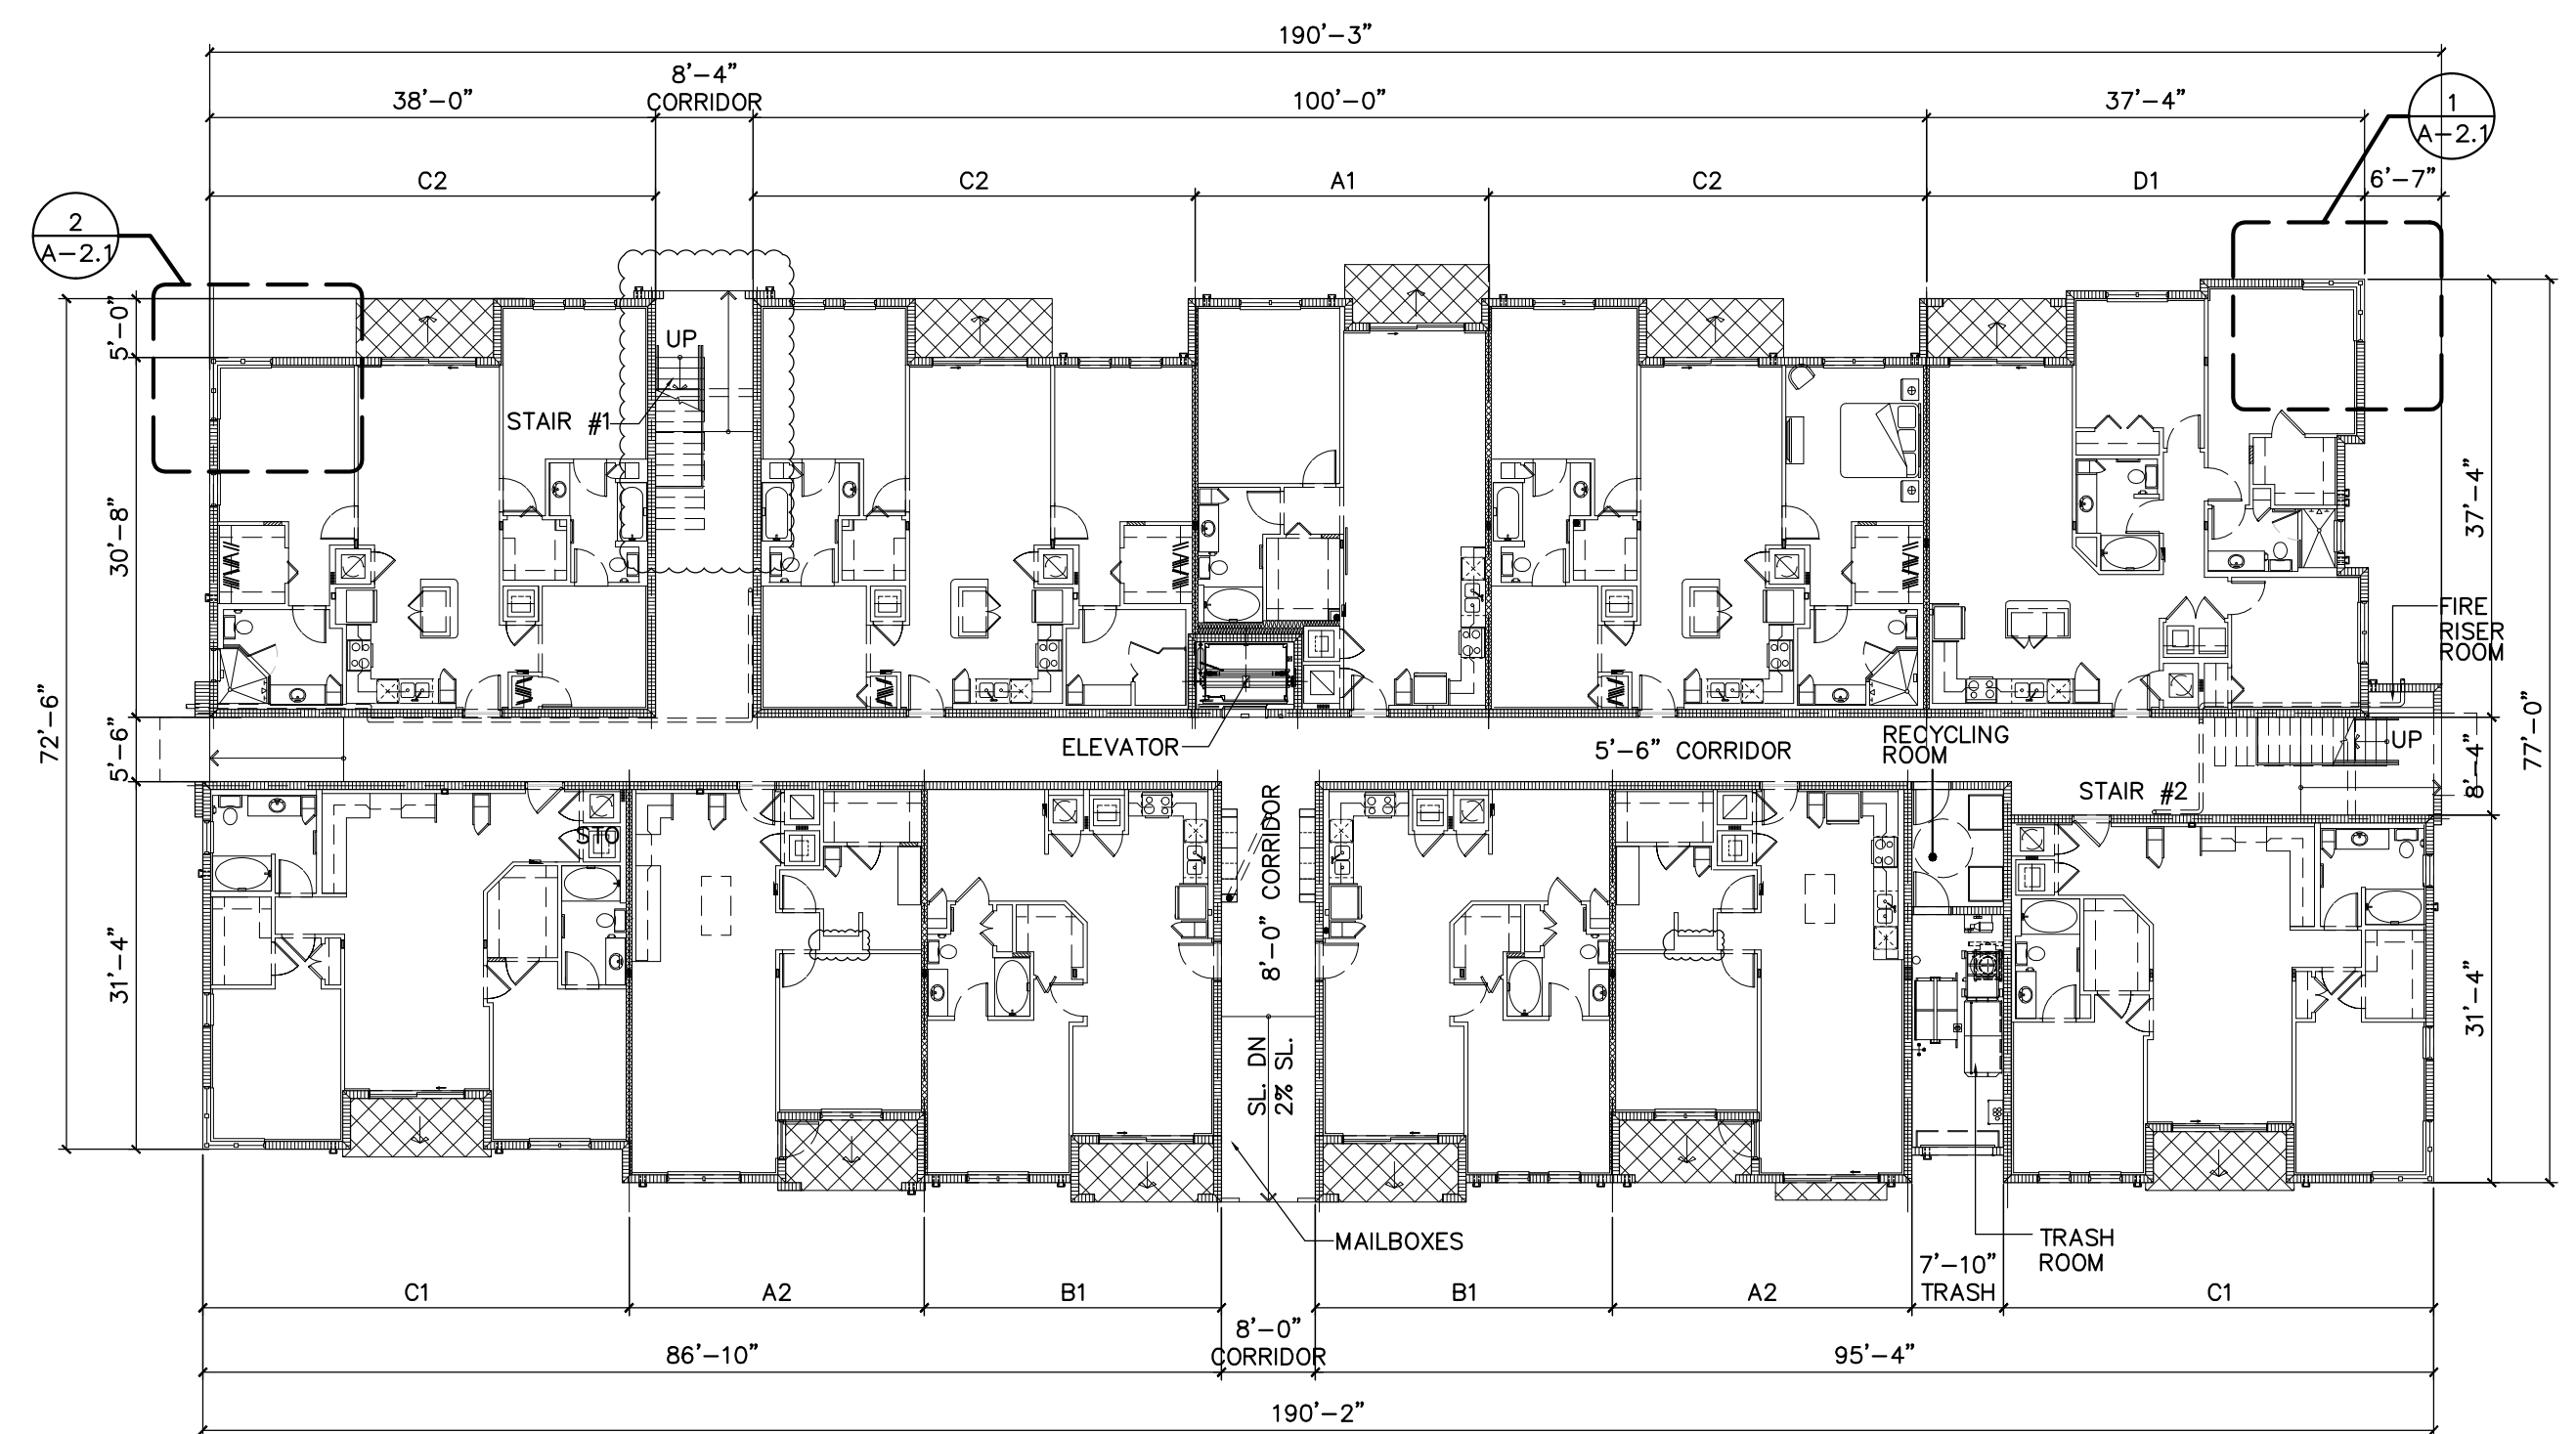


**LEVEL 1 - FLOOR PLAN**

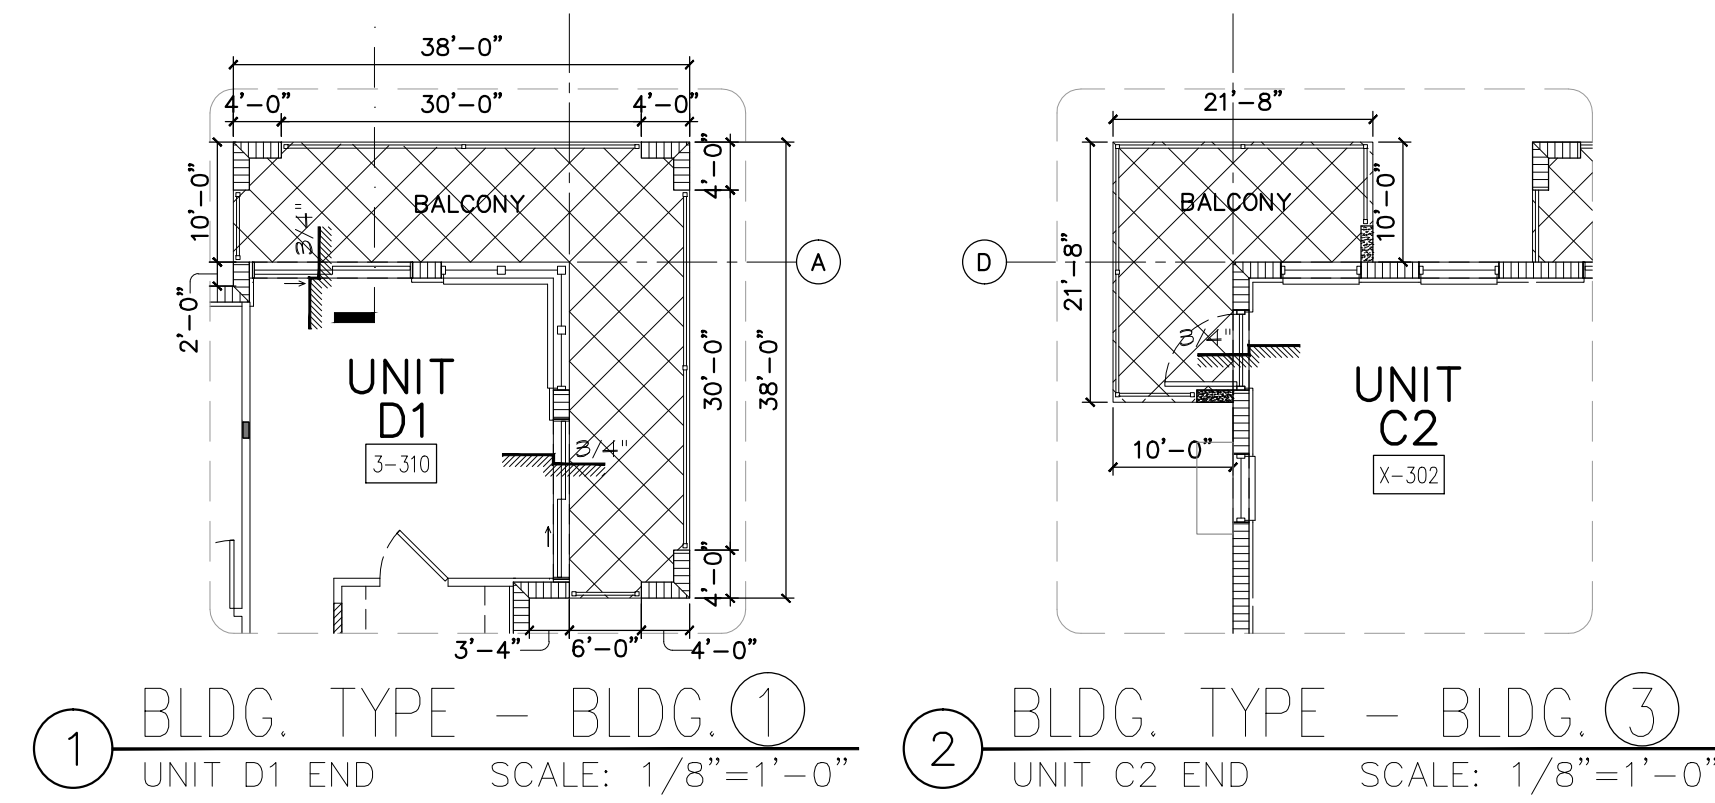

1 BLDG. TYPE - BLDG. 1 UNIT D1 END SCALE: 1/8"=1'-0"  
 2 BLDG. TYPE - BLDG. 3 UNIT C2 END SCALE: 1/8"=1'-0"

**GENERAL NOTES**

1. ANY PROPOSED ROOF MOUNTED EQUIPMENT, INCLUDING BUT NOT LIMITED TO AIR CONDITIONING SYSTEMS, MUST BE SCREENED FROM VIEW FROM ABUTTING PUBLIC ROAD AND RIGHT-OF-WAYS.

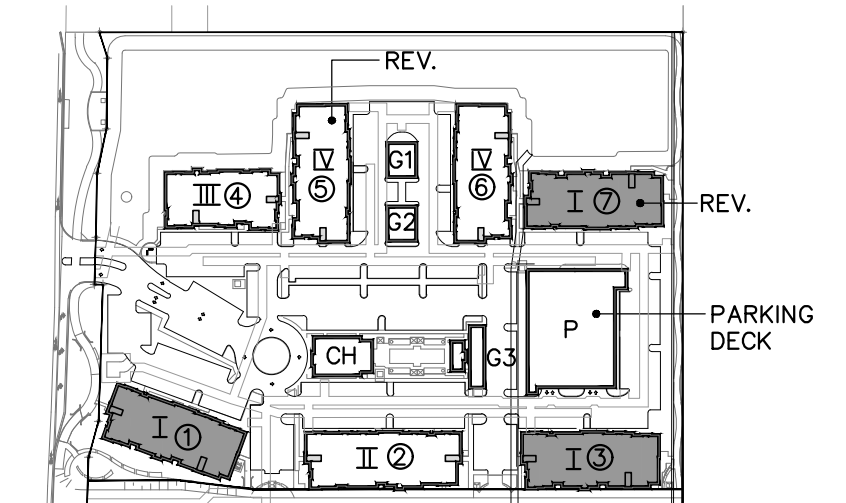

**BLDG PLANS - TYPE I** BLDG #1, #3 & #7 (REV.)  
 11 UNITS/FLR X 4 = 44 UNITS/BLDG SCALE 1/16" = 1'-0"

REVISIONS	BY
SITE PLAN RESUBMITTAL 02/19/14	
SITE PLAN RESUBMITTAL#2 04/08/14	
SITE PLAN RESUBMITTAL#3 07/17/14	
SITE PLAN RESUBMITTAL#4 08/20/14	
SITE PLAN ADMIN. AMENDMENT 10/29/15	
SITE PLAN ADMIN. AMENDMENT COMMENTS 01/08/16	

**MIDTOWN RESIDENCES AT COCONUT CREEK**  
 FOR: FC LAND INVESTMENT A, L.L.C.  
 LOCATED AT: COCONUT CREEK, FLORIDA

JOSE I. SAUMELL  
 ARO013085

MSA ARCHITECTS, INC.  
 7635 SW 104th ST.  
 MIAMI, FLORIDA 33156  
 (305) 273-9911  
 HOLLYWOOD OFFICE  
 303 SOUTH 21st AVE.  
 MIAMI, FLORIDA 33020  
 (954) 929-6030

**MSA ARCHITECTS**  
 ARCHITECTURE & PLANNING

FOR THIS BUILDING AND/OR OVERALL PROJECT ARE THE LEGAL PROPERTY OF AND ALL RIGHTS ARE RESERVED BY THE ARCHITECT.  
 COPYRIGHT © 2011 MSA ARCHITECTS, INC. THE REPRODUCTION OR TRANSMISSION OF THIS DOCUMENT OR ANY PART THEREOF WITHOUT THE WRITTEN PERMISSION OF MSA ARCHITECTS, INC. IS PROHIBITED UNLESS AUTHORIZED IN WRITING BY THE ARCHITECT.

DRAWN -  
 CHECKED -  
 DATE 08/20/2014  
 SCALE AS SHOWN  
 JOB NO. 1528.PRJ  
 SHEET 1528-A-2.1.DWG

A=2.1

OF SHEETS