




FLOOR PLAN
FLOOR AREA: 1,893 SQ. FT.

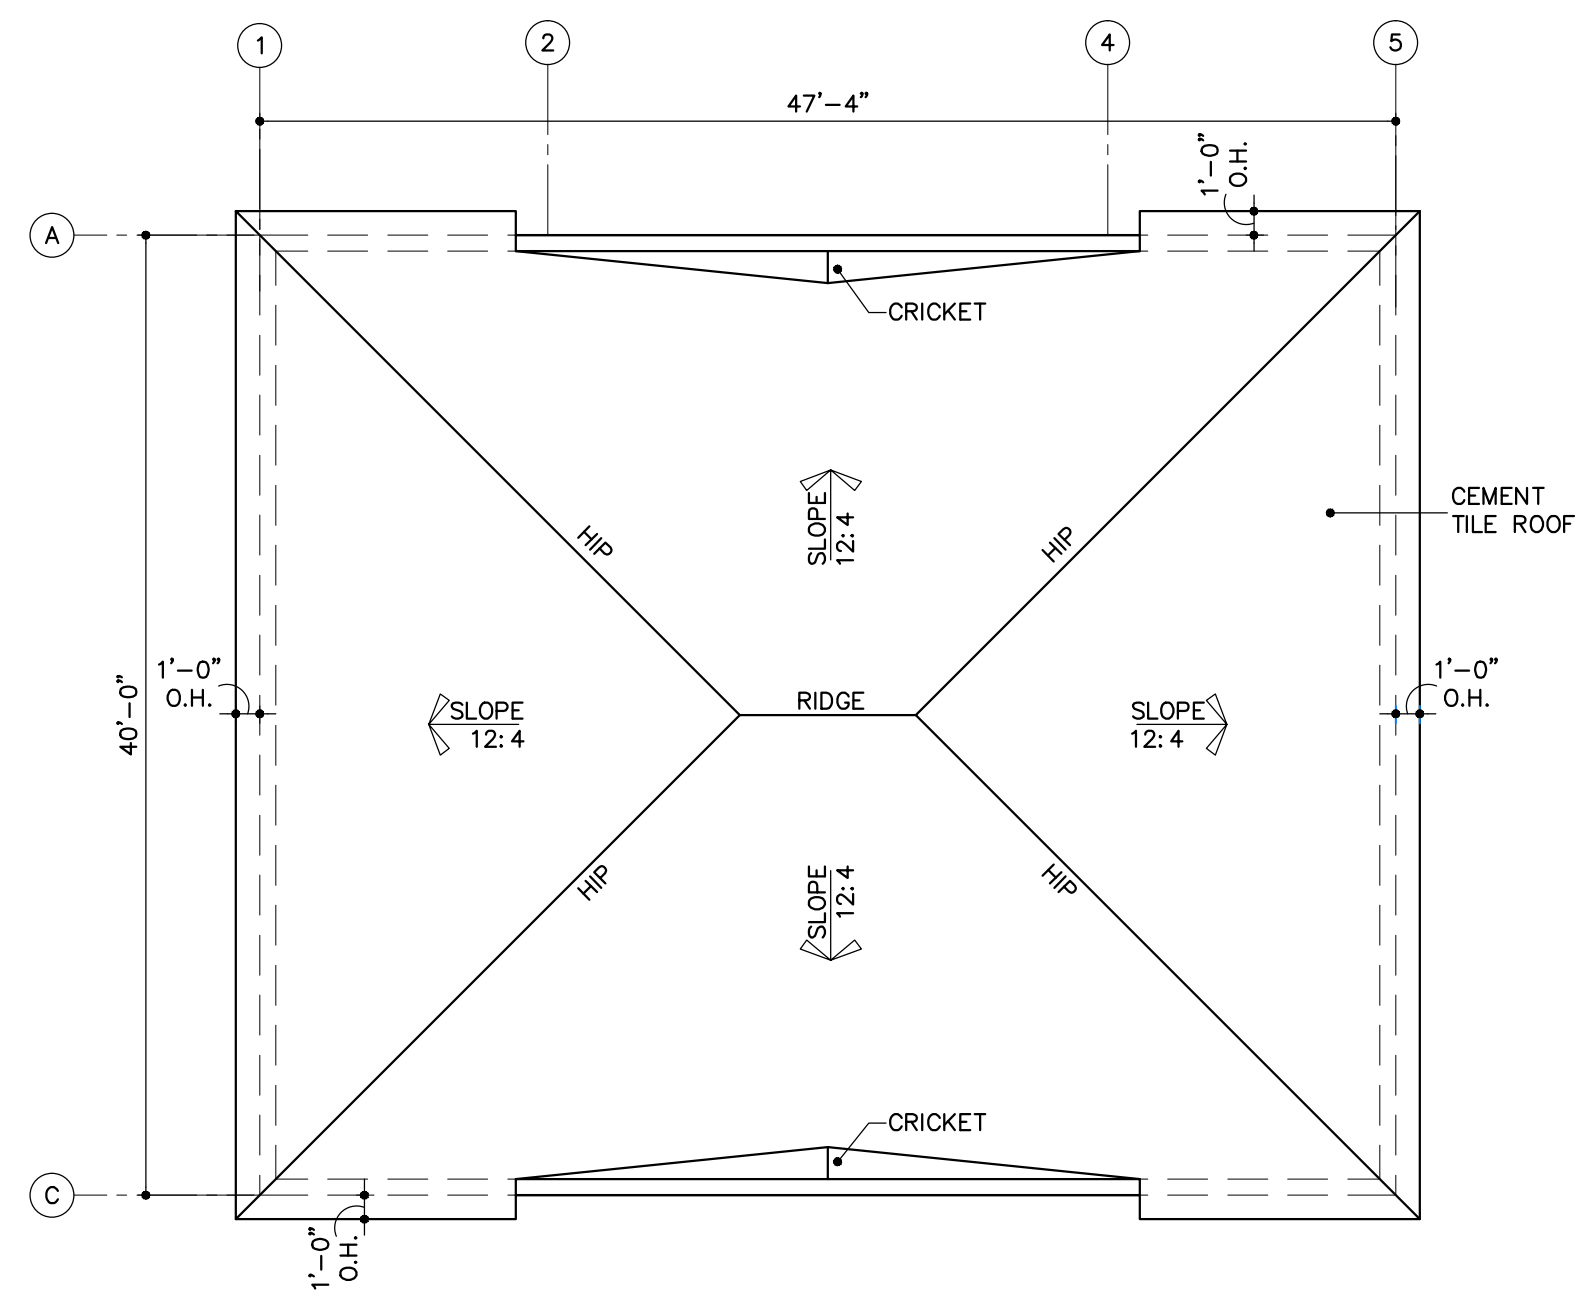

ROOF PLAN

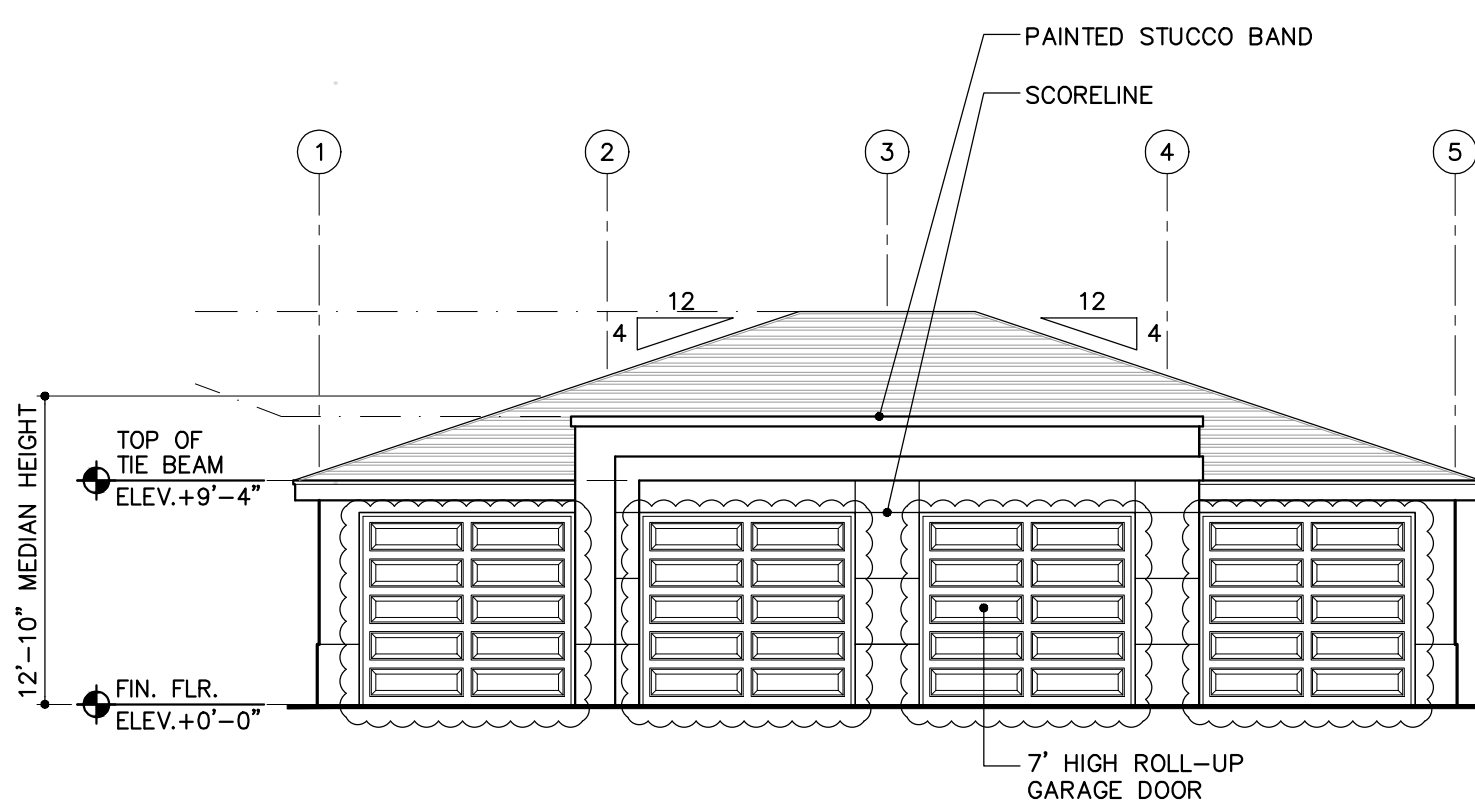


FRONT & REAR ELEVATION

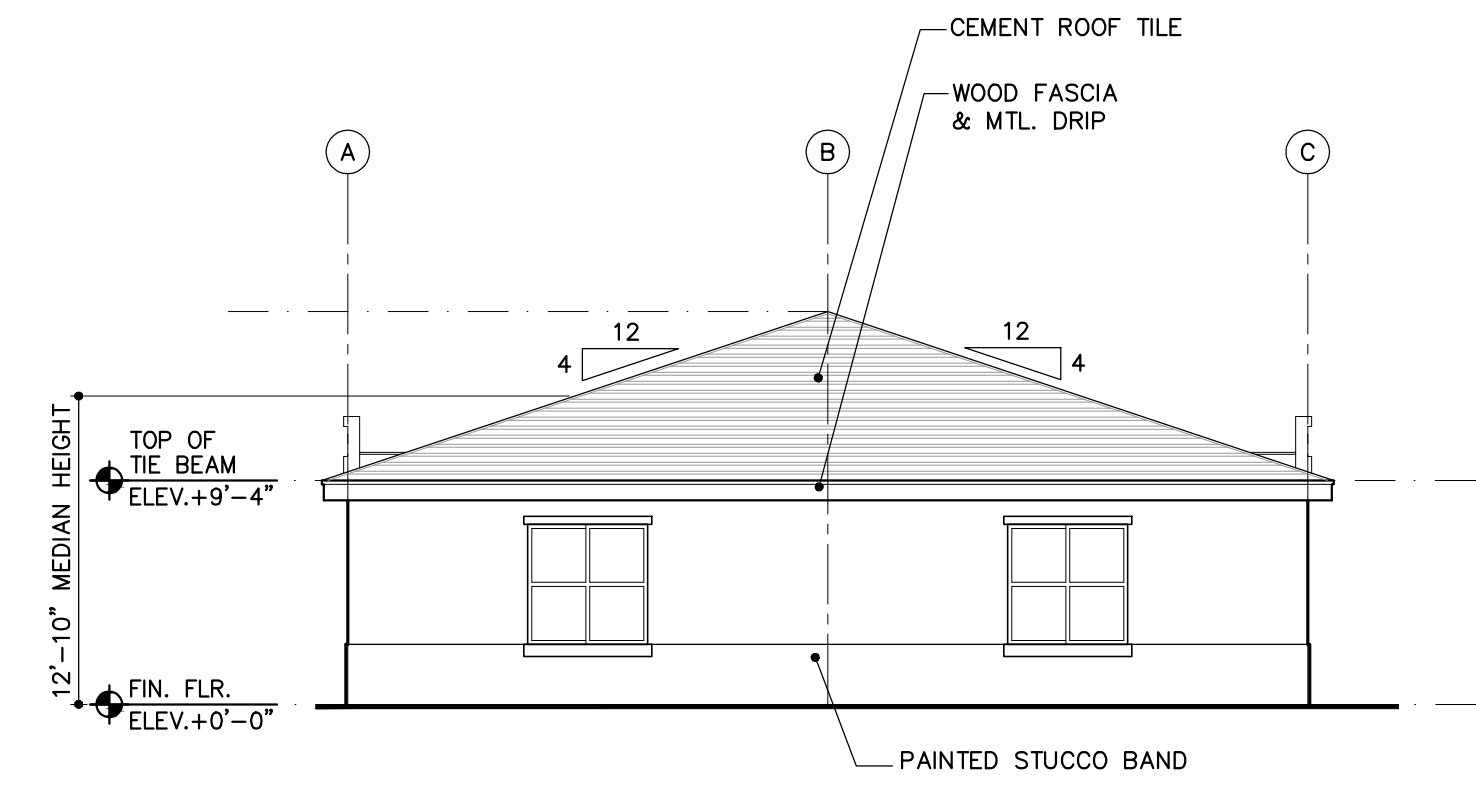


SIDE ELEVATION

GARAGE TYPE I


GARAGE #1 & #2
SCALE: 1/8"=1'-0"

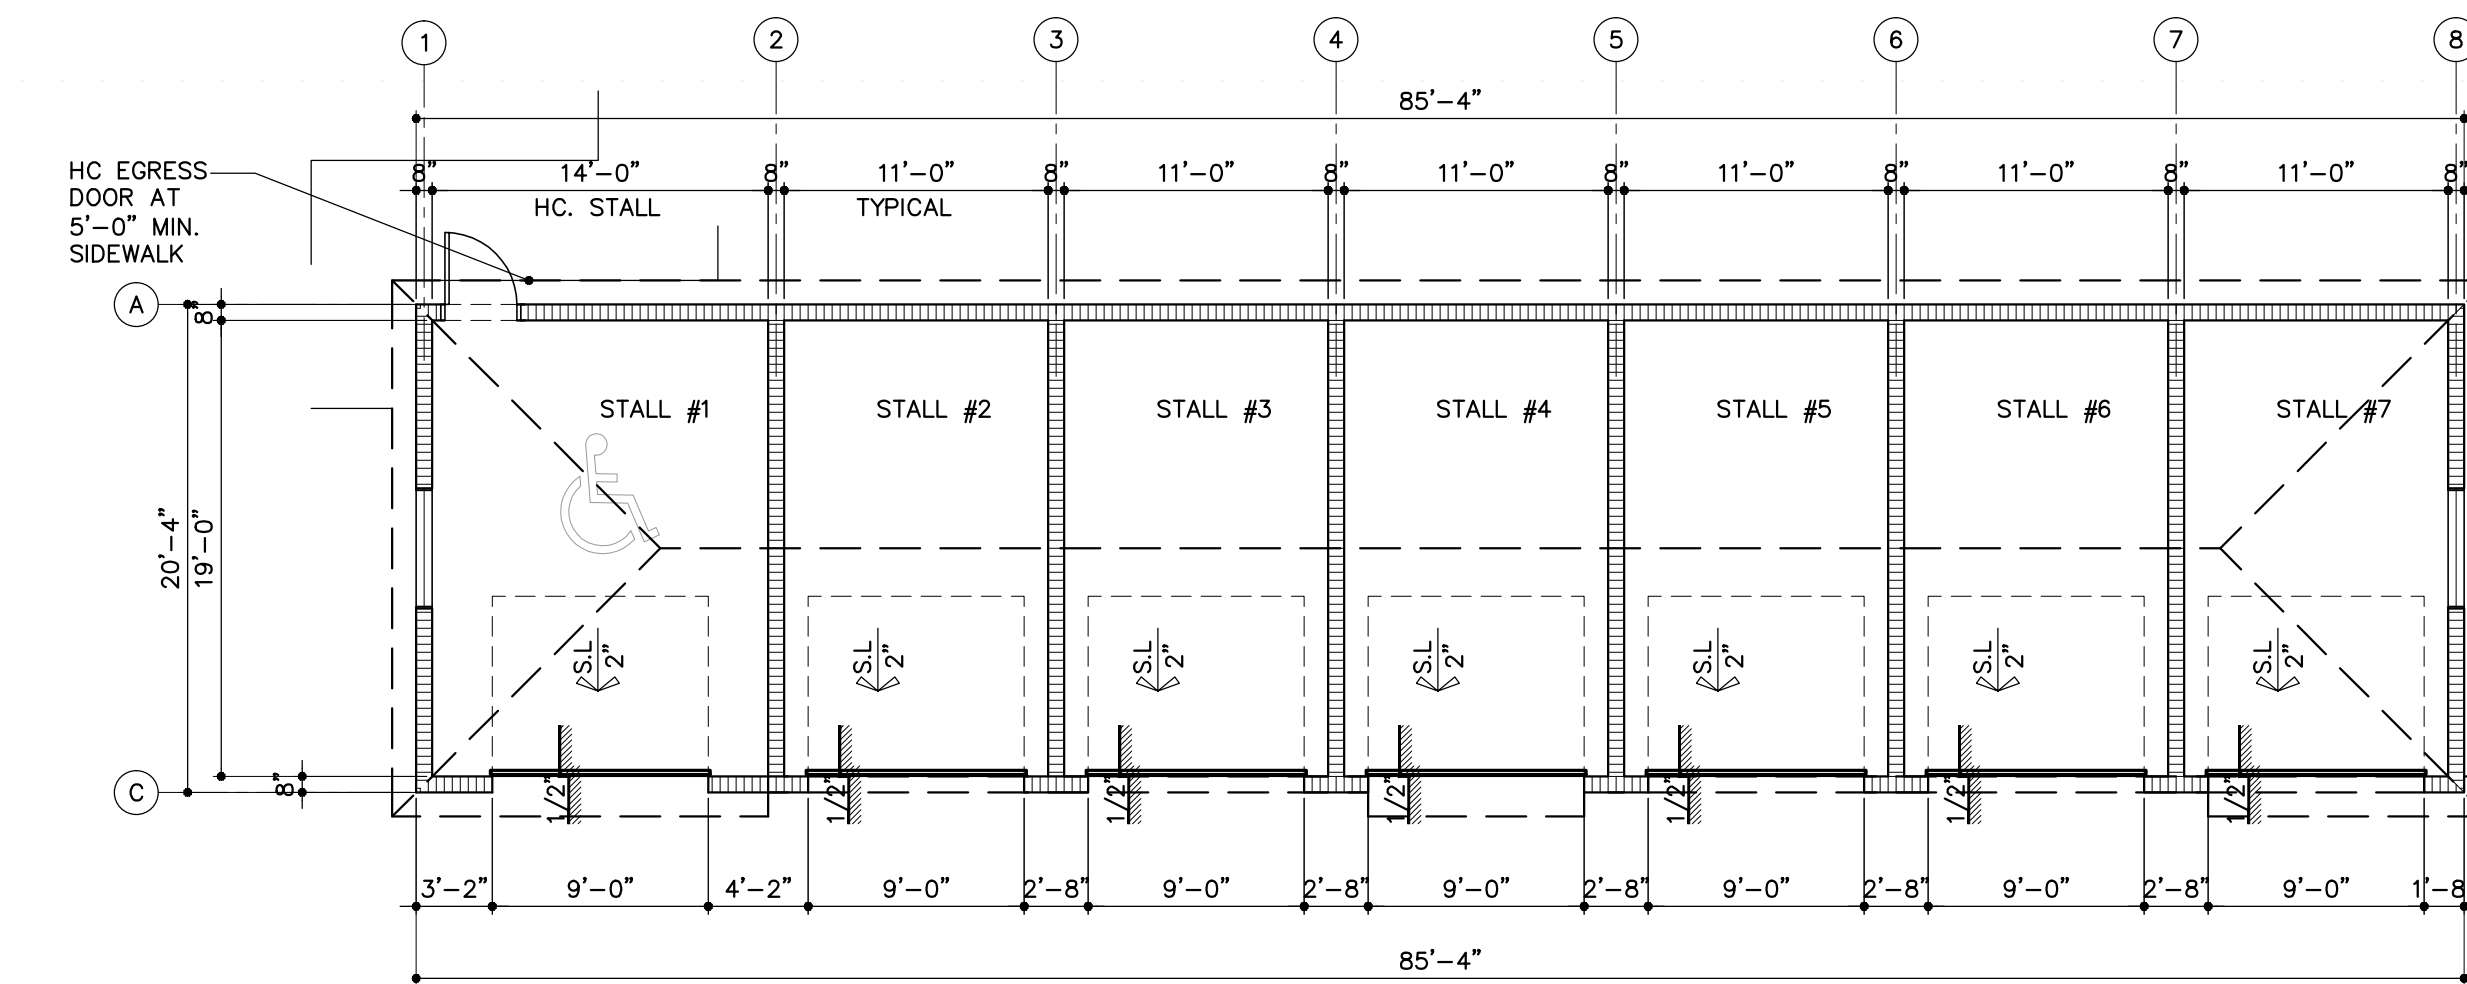


FLOOR PLAN
FLOOR AREA: 1,722 SQ. FT.

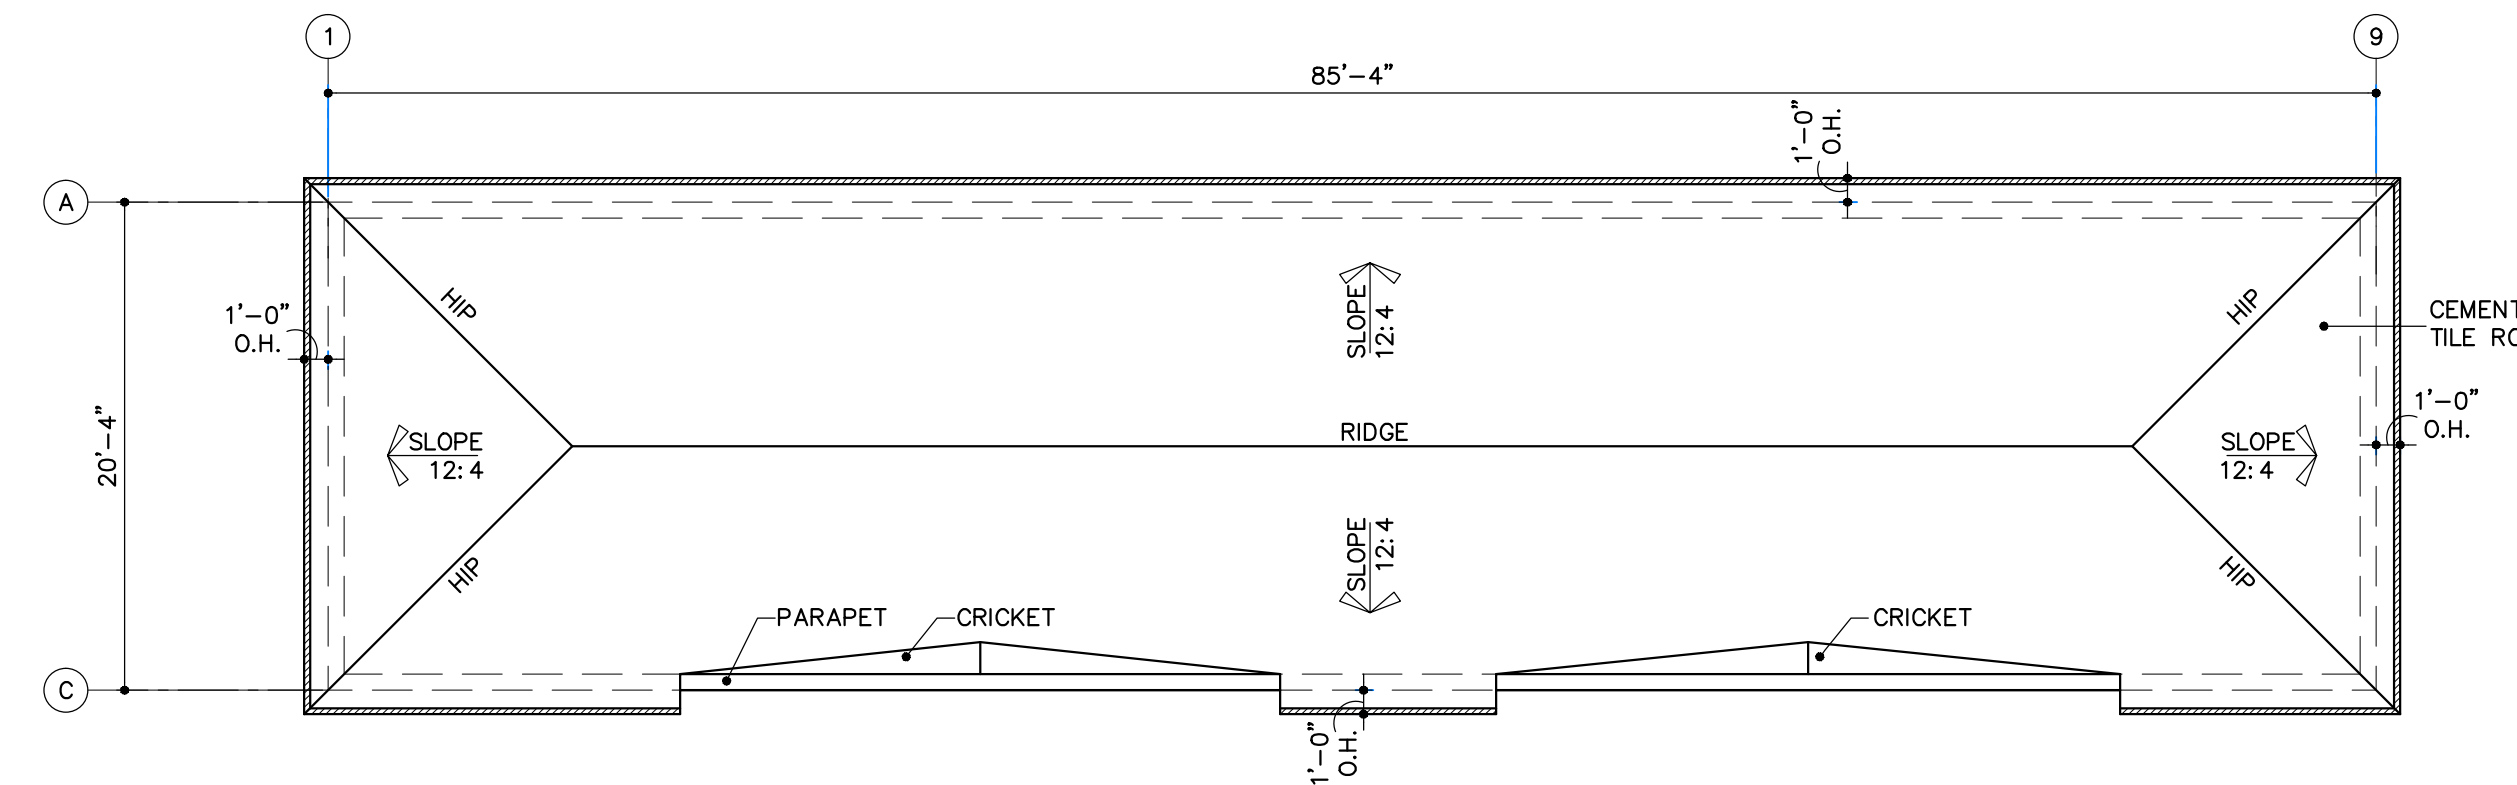


ROOF PLAN

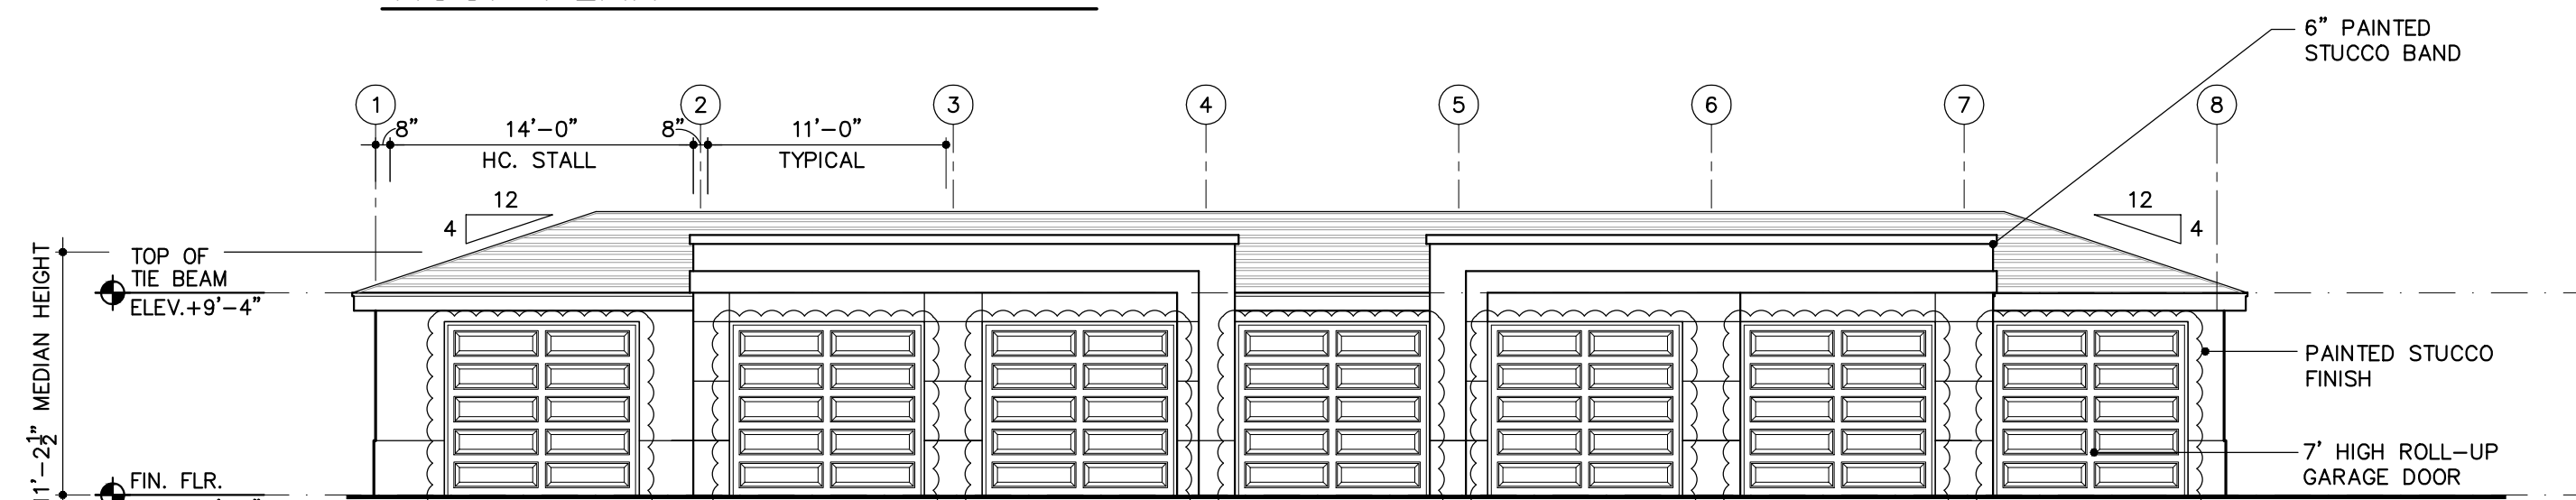



FRONT ELEVATION

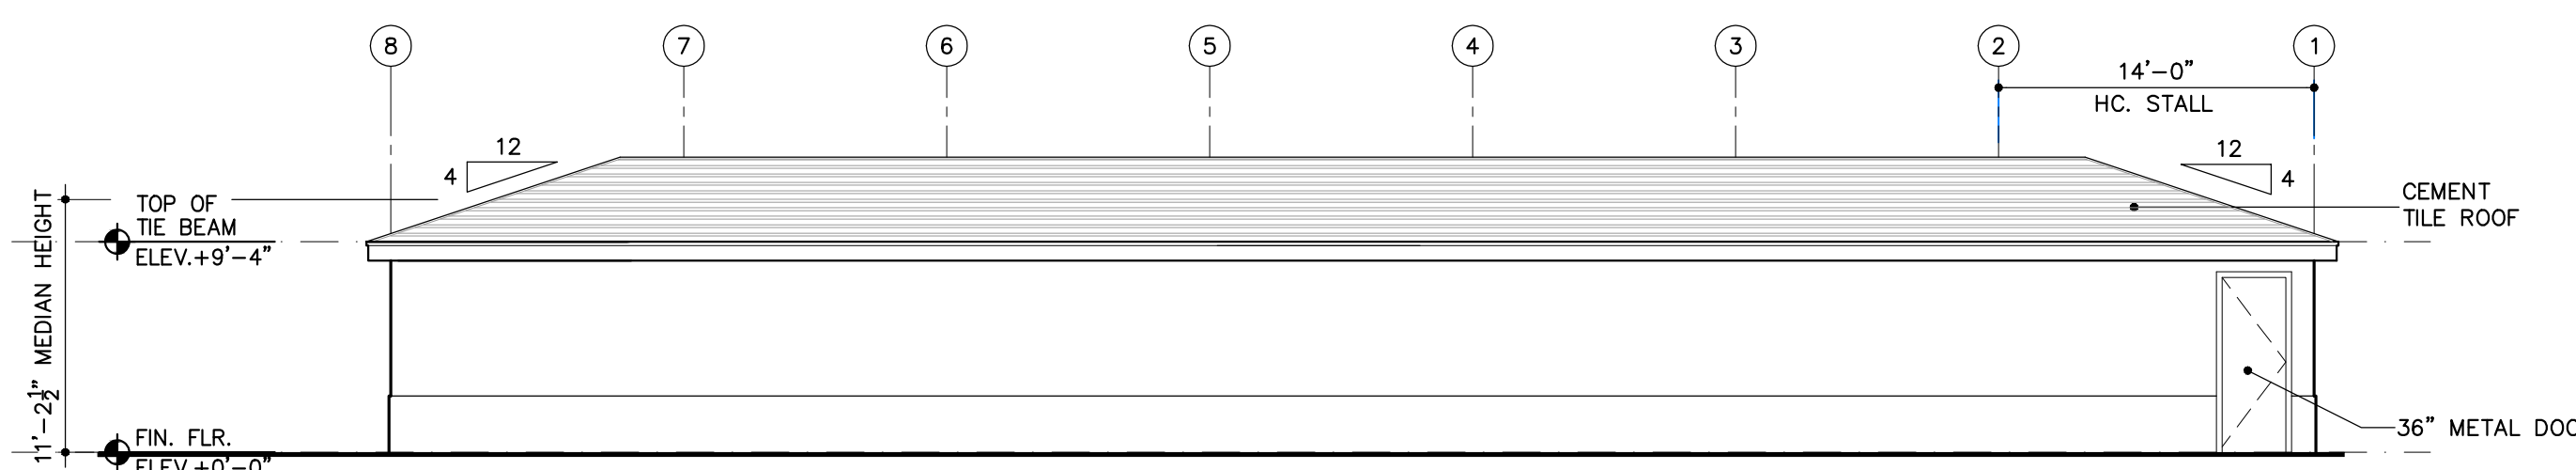

REAR ELEVATION

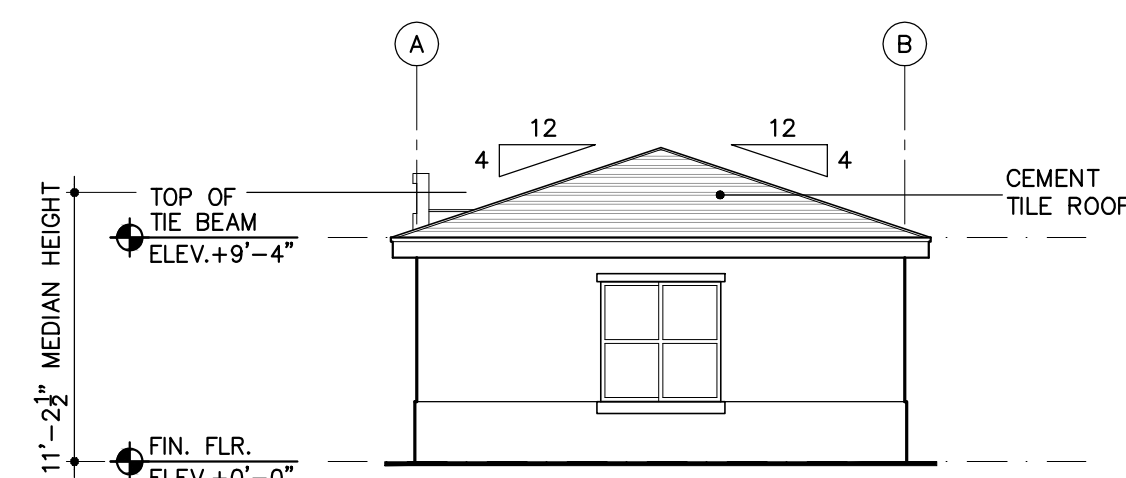

SIDE ELEVATION

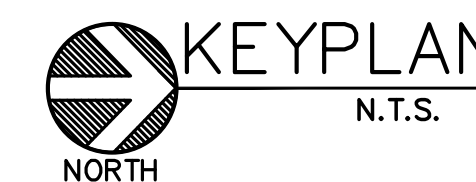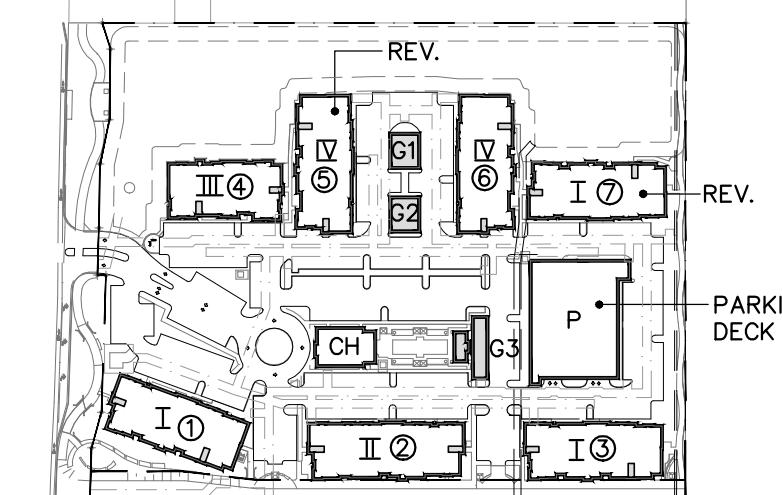

GARAGE TYPE II

GARAGE #3
SCALE: 1/8"=1'-0"

PRIVATE GARAGES
SCALE: 1/8"=1'-0"

REVISIONS	BY
0 SITE PLAN RESUBMITTAL 02/19/14	
1 SITE PLAN RESUBMITTAL#2 04/08/14	
2 SITE PLAN RESUBMITTAL#3 07/17/14	
3 SITE PLAN RESUBMITTAL#4 08/20/14	
4 ADMIN. AMENDMENT 10/29/15	
5 SITE PLAN ADMIN. AMENDMENT 11/08/16	

MIDTOWN RESIDENCES AT COCONUT CREEK
FOR: FC LAND INVESTMENT A, LLC.
LOCATED AT: COCONUT CREEK, FLORIDA

JOSE I. SAUMELL
AR0013085

MSA ARCHITECTS, INC.
ACCOCOBUS MIAMI OFFICE
SUITE 100 64th ST.
MIAMI, FLORIDA 33156
(305) 273-9911
HOLLYWOOD OFFICE
303 SOUTH 21st AVE.
MIAMI, FLORIDA 33020
(954) 925-6030

MSA ARCHITECTS
ARCHITECTURE & PLANNING

FOR REPRODUCTION, CONSTRUCTION, OR DISTRIBUTION, THIS DOCUMENT IS PROHIBITED UNLESS AUTHORIZED IN WRITING BY THE ARCHITECT.

DRAWN	
CHECKED	
DATE	08/20/2014
SCALE	AS SHOWN
JOB NO.	1528.PRJ
SHEET	1528-A-2.5.DWG