



# PROPOSED ELEVATION

REVISIONS	BY
o SITE PLAN RESUBMITTAL 02/19/14	B.H.
o SITE PLAN RESUBMITTAL#2 04/08/14	
o SITE PLAN RESUBMITTAL#3 07/17/14	
o SITE PLAN RESUBMITTAL#4 08/20/14	
o SITE PLAN ADMIN. AMENDMENT 10/29/15	
o SITE PLAN ADMIN. AMENDMENT COMMENTS 01/08/16	

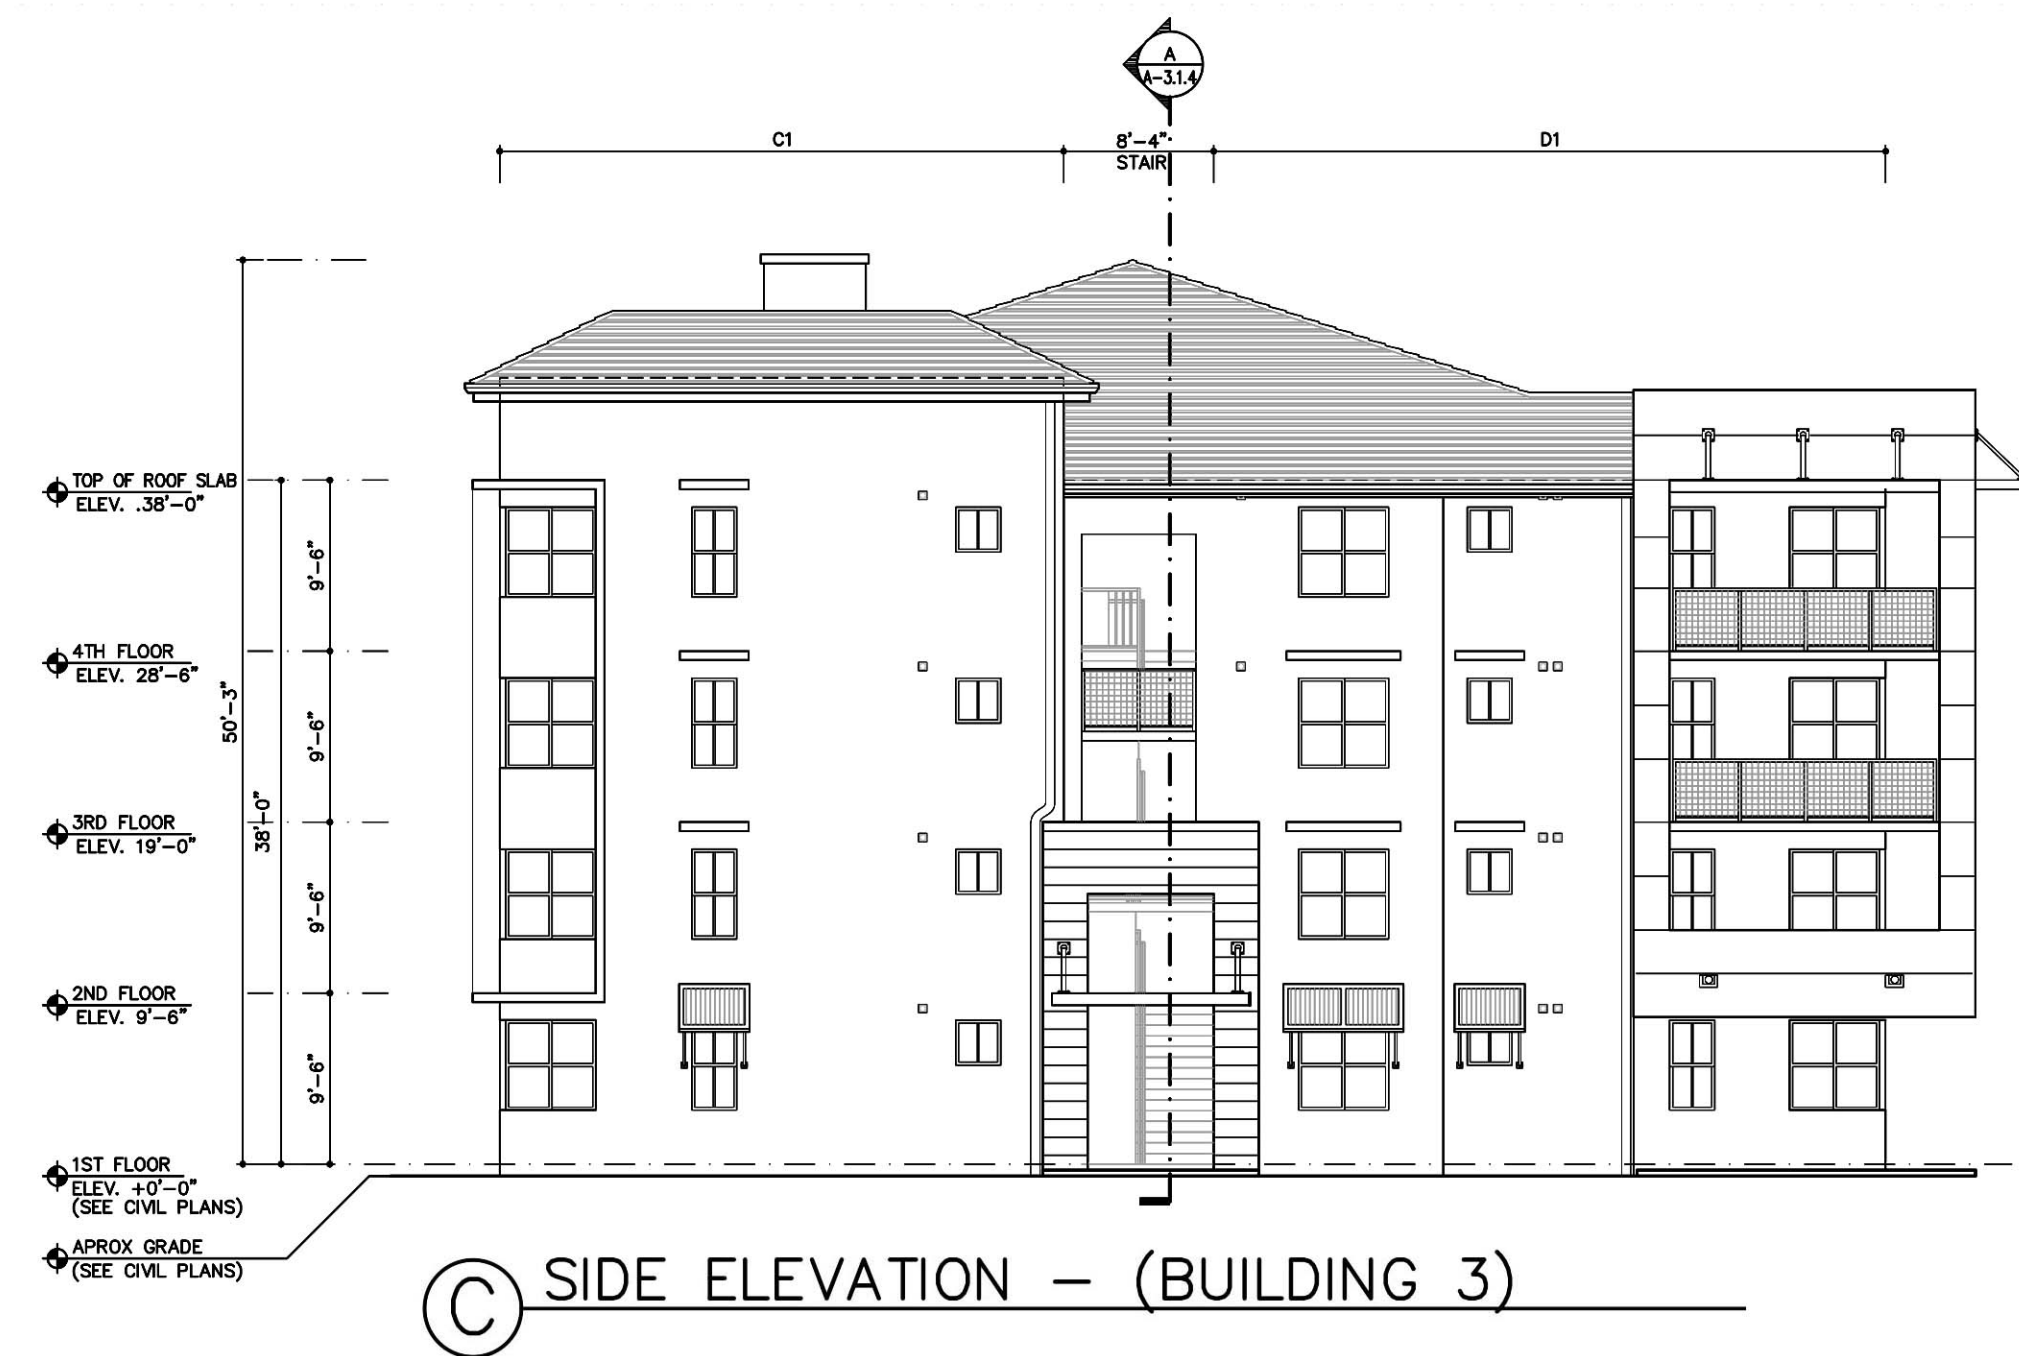

C SIDE ELEVATION - (BUILDING 3)

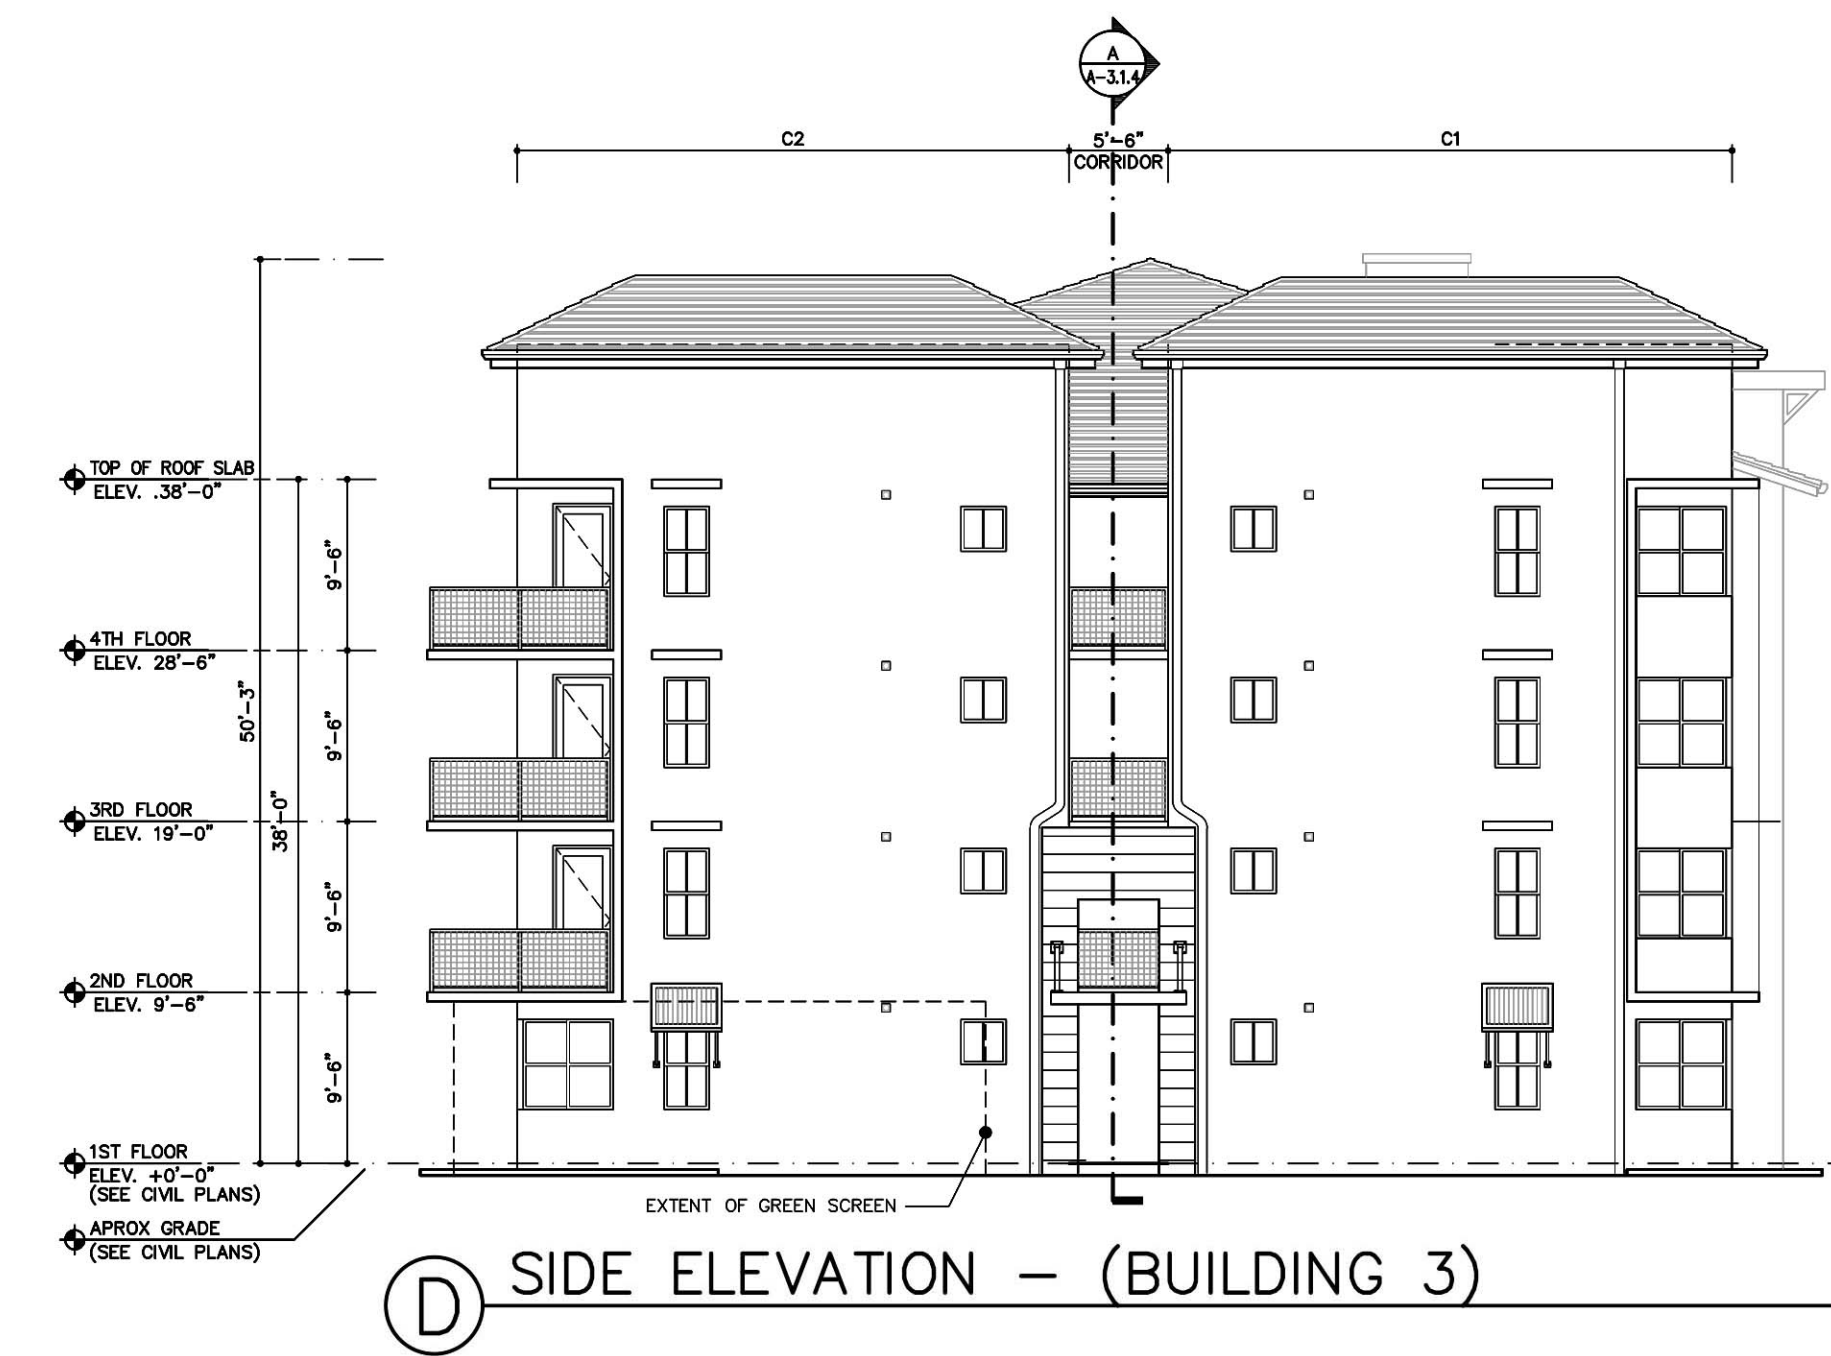

D SIDE ELEVATION - (BUILDING 3)

- GENERAL REVISION NARRATIVE:
1. REVERSED BUILDING
  2. CHANGED RAILING STYLE TO MESH.
  3. MODIFIED ROOF LINE.
  4. SHOW DOWNSPOUTS.

MIDTOWN RESIDENCES  
AT COCONUT CREEK  
FOR:  
FC LAND INVESTMENT A, LLC.  
LOCATED AT:  
COCONUT CREEK, FLORIDA

JOSE I. SAUMELL  
AR0013085


# APPROVED ELEVATION

MSA ARCHITECTS, INC.  
ARCHITECTS  
MIAMI OFFICE  
7695 SW 104th ST.  
MIAMI, FLORIDA 33156  
(305) 273-9911  
HOLLYWOOD OFFICE  
HOLLYWOOD, FLORIDA 33020  
(954) 925-6030

**MSA ARCHITECTS**  
ARCHITECTURE & PLANNING


© 2011 MSA ARCHITECTS, INC. THE ARCHITECTURAL DESIGN AND DETAIL DRAWINGS FOR THIS BUILDING AND/OR OVERALL PROJECT ARE THE LEGAL PROPERTY OF AND ALL RIGHTS ARE RESERVED BY THE ARCHITECT. THEIR USE FOR REPRODUCTION, CONSTRUCTION, OR DISTRIBUTION IS PROHIBITED UNLESS AUTHORIZED IN WRITING BY THE ARCHITECT.

DRAWN	
CHECKED	
DATE	08/20/2014
SCALE	AS SHOWN
JOB NO.	1528.PRJ
SHEET	1528-A-0.1.DWG

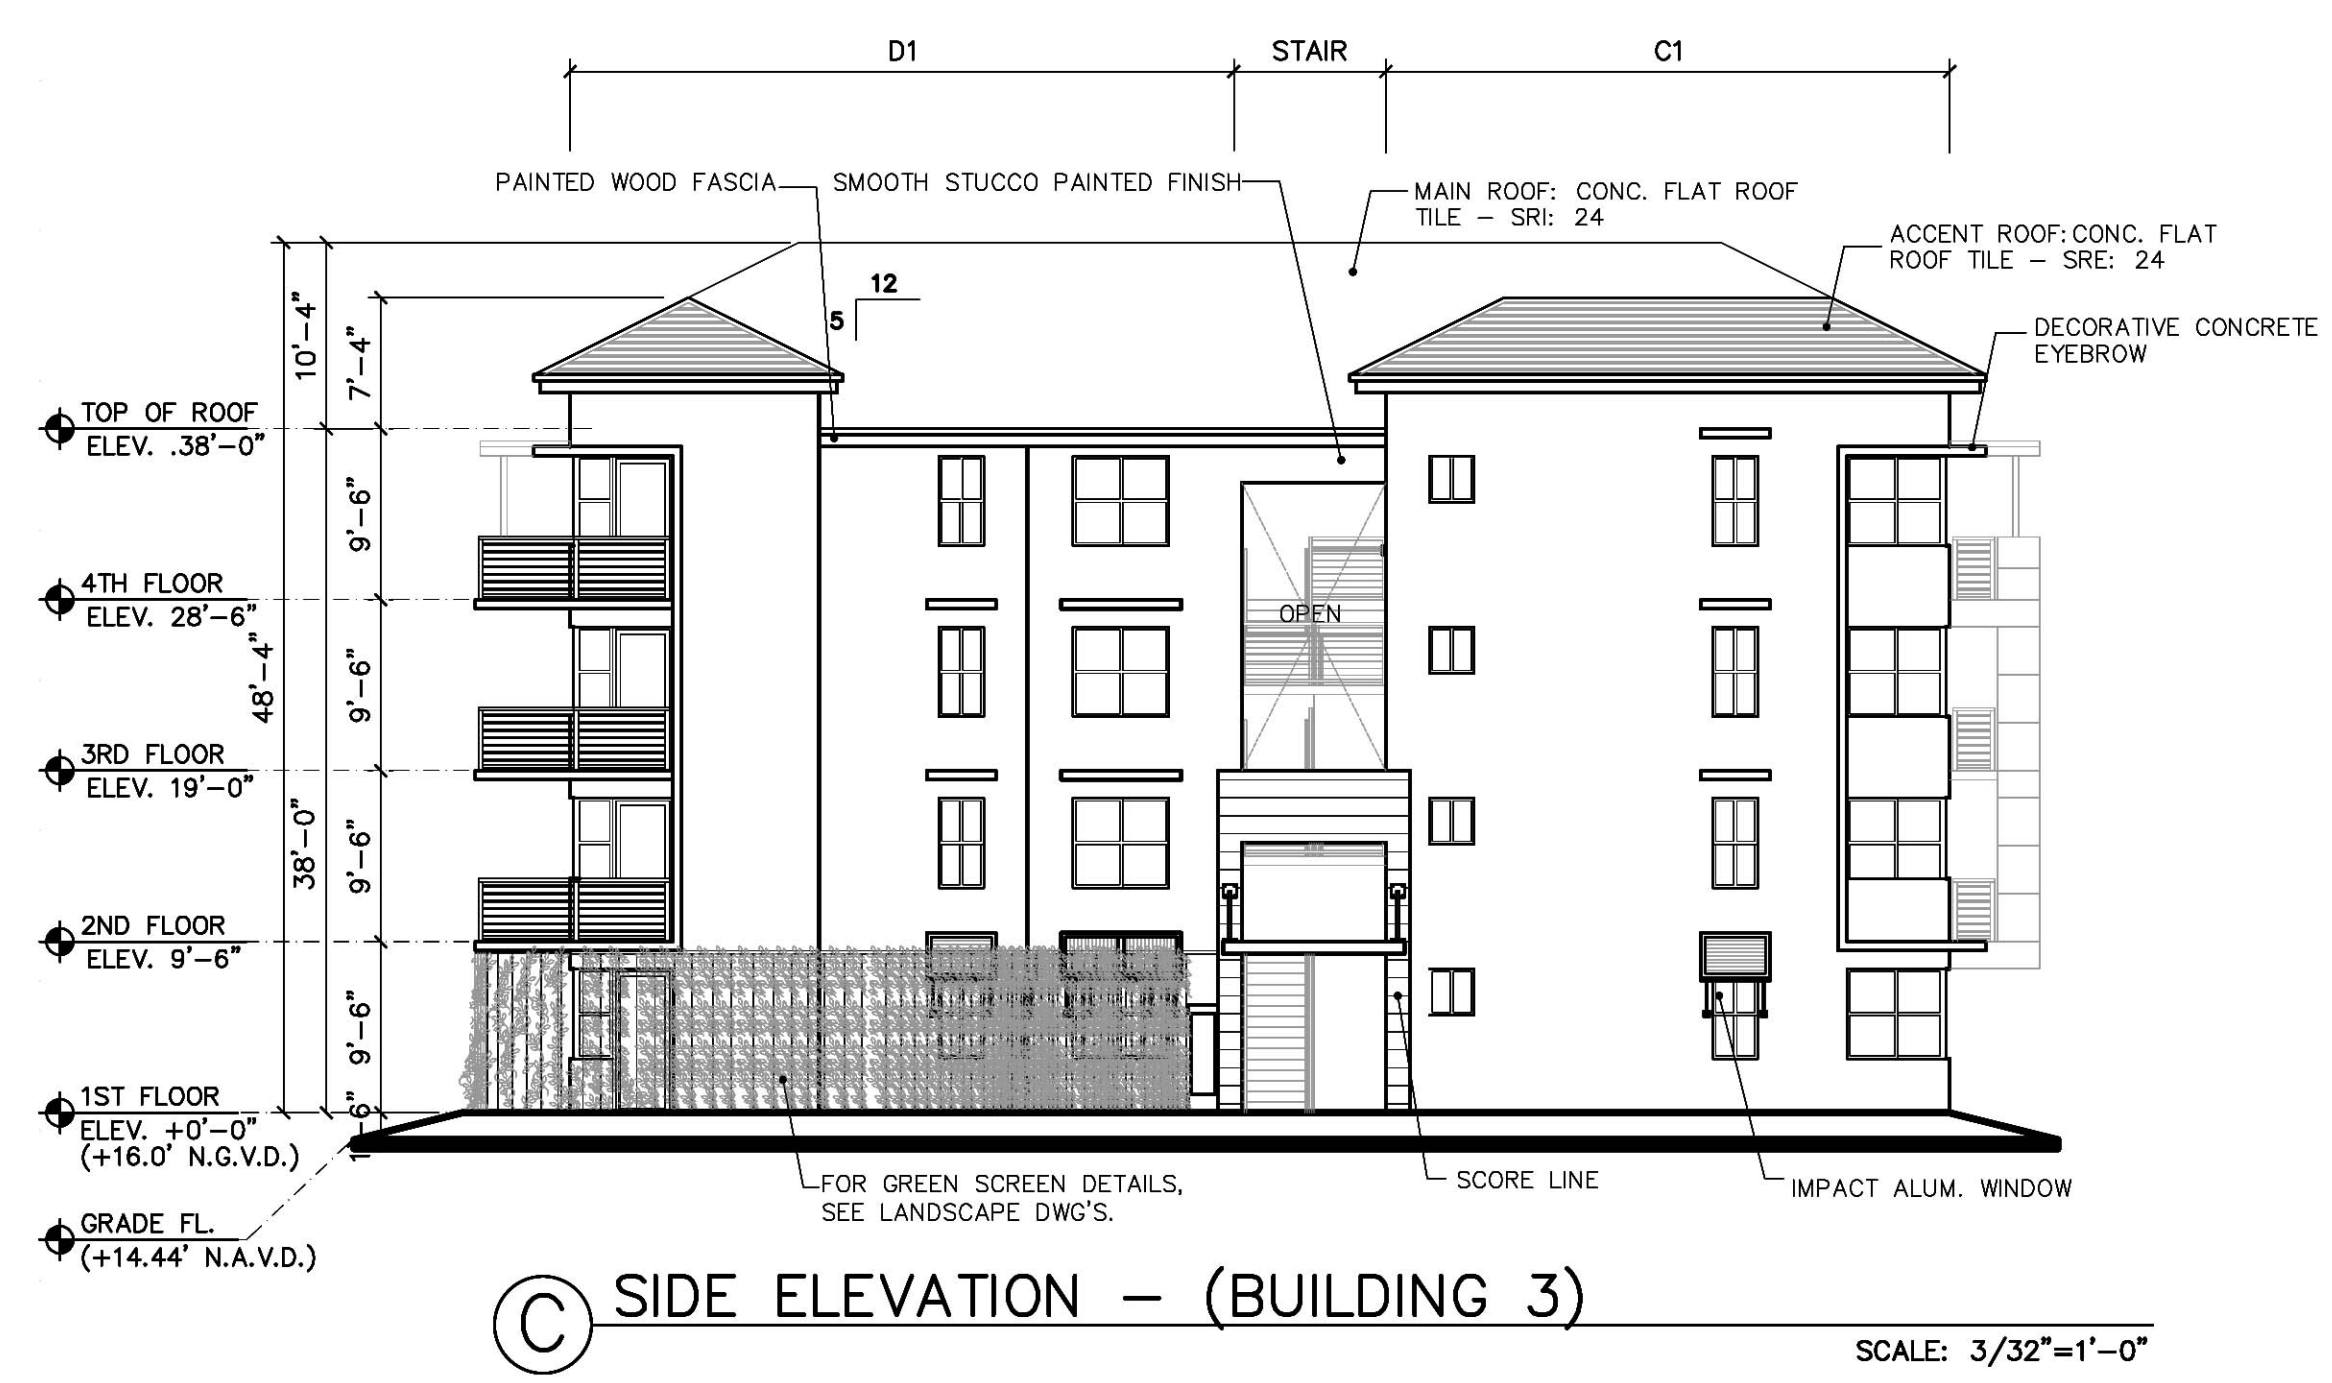

C SIDE ELEVATION - (BUILDING 3)

SCALE: 3/32"=1'-0"

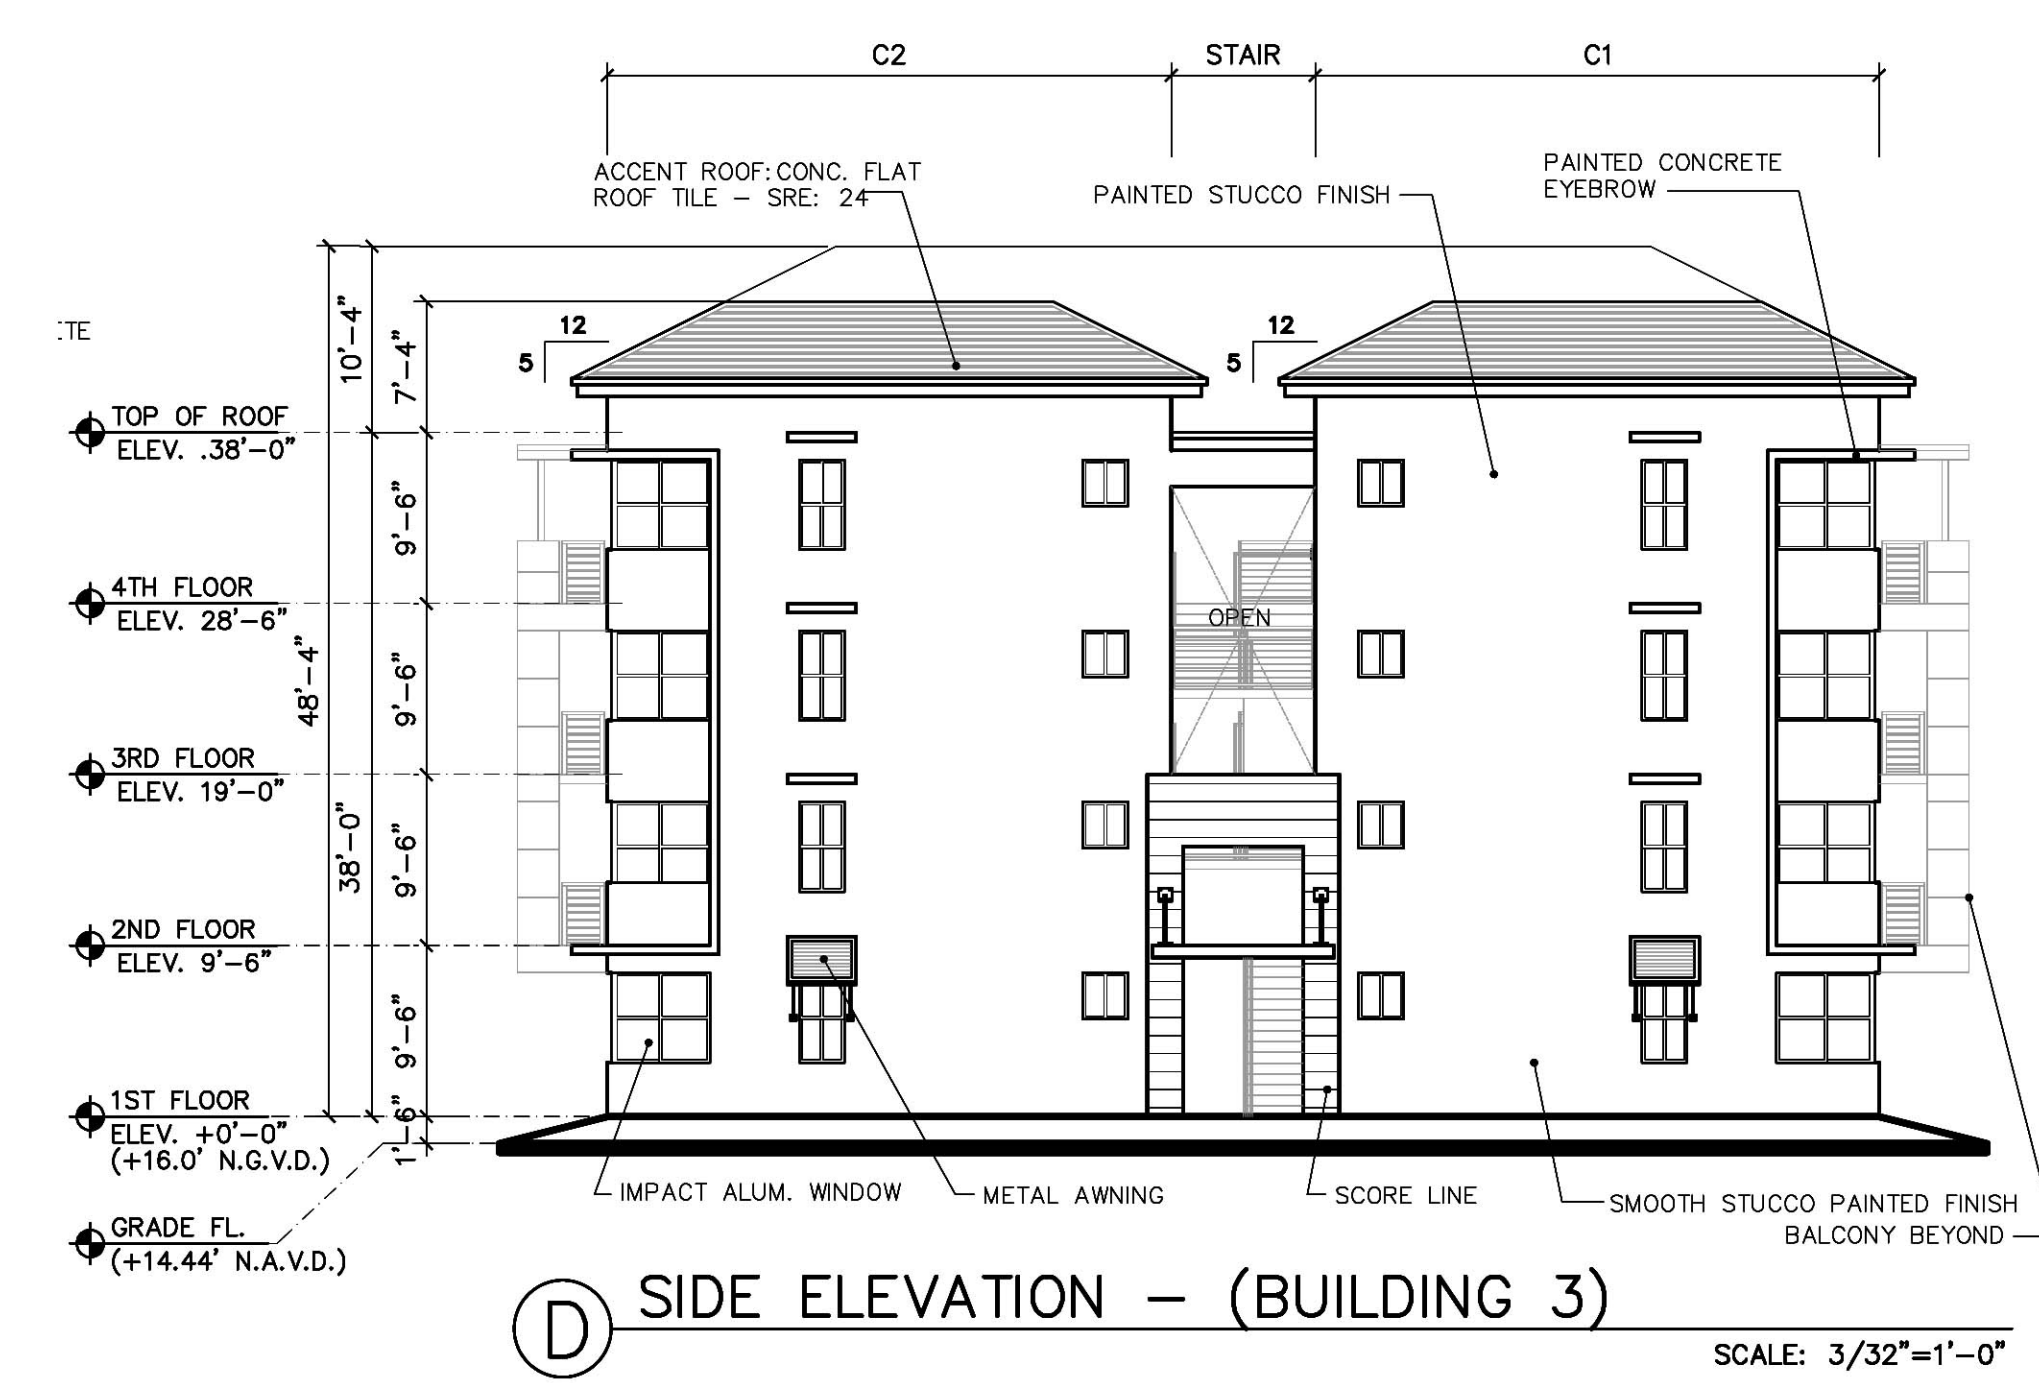

D SIDE ELEVATION - (BUILDING 3)

SCALE: 3/32"=1'-0"