


PAVING & DRAINAGE LEGEND	
R.E.	RIM ELEVATION
G.E.	GRATE ELEVATION
I.E.	INVERT ELEVATION
~>	DIRECTION OF FLOW
150' @ 0.5%	PAVEMENT SLOPE
P.R.B.	POLLUTION RETARDANT BASIN
F.F. = 10.00	FINISHED FLOOR ELEVATION
---	EXISTING OR FUTURE UTILITIES
⊙	STRUCTURE DESIGNATION
100 LF / 15"	LENGTH, SIZE OF STORM DRAIN
—	EXISTING GRADE
—	PROPOSED GRADE
	D.I.P. PIPE

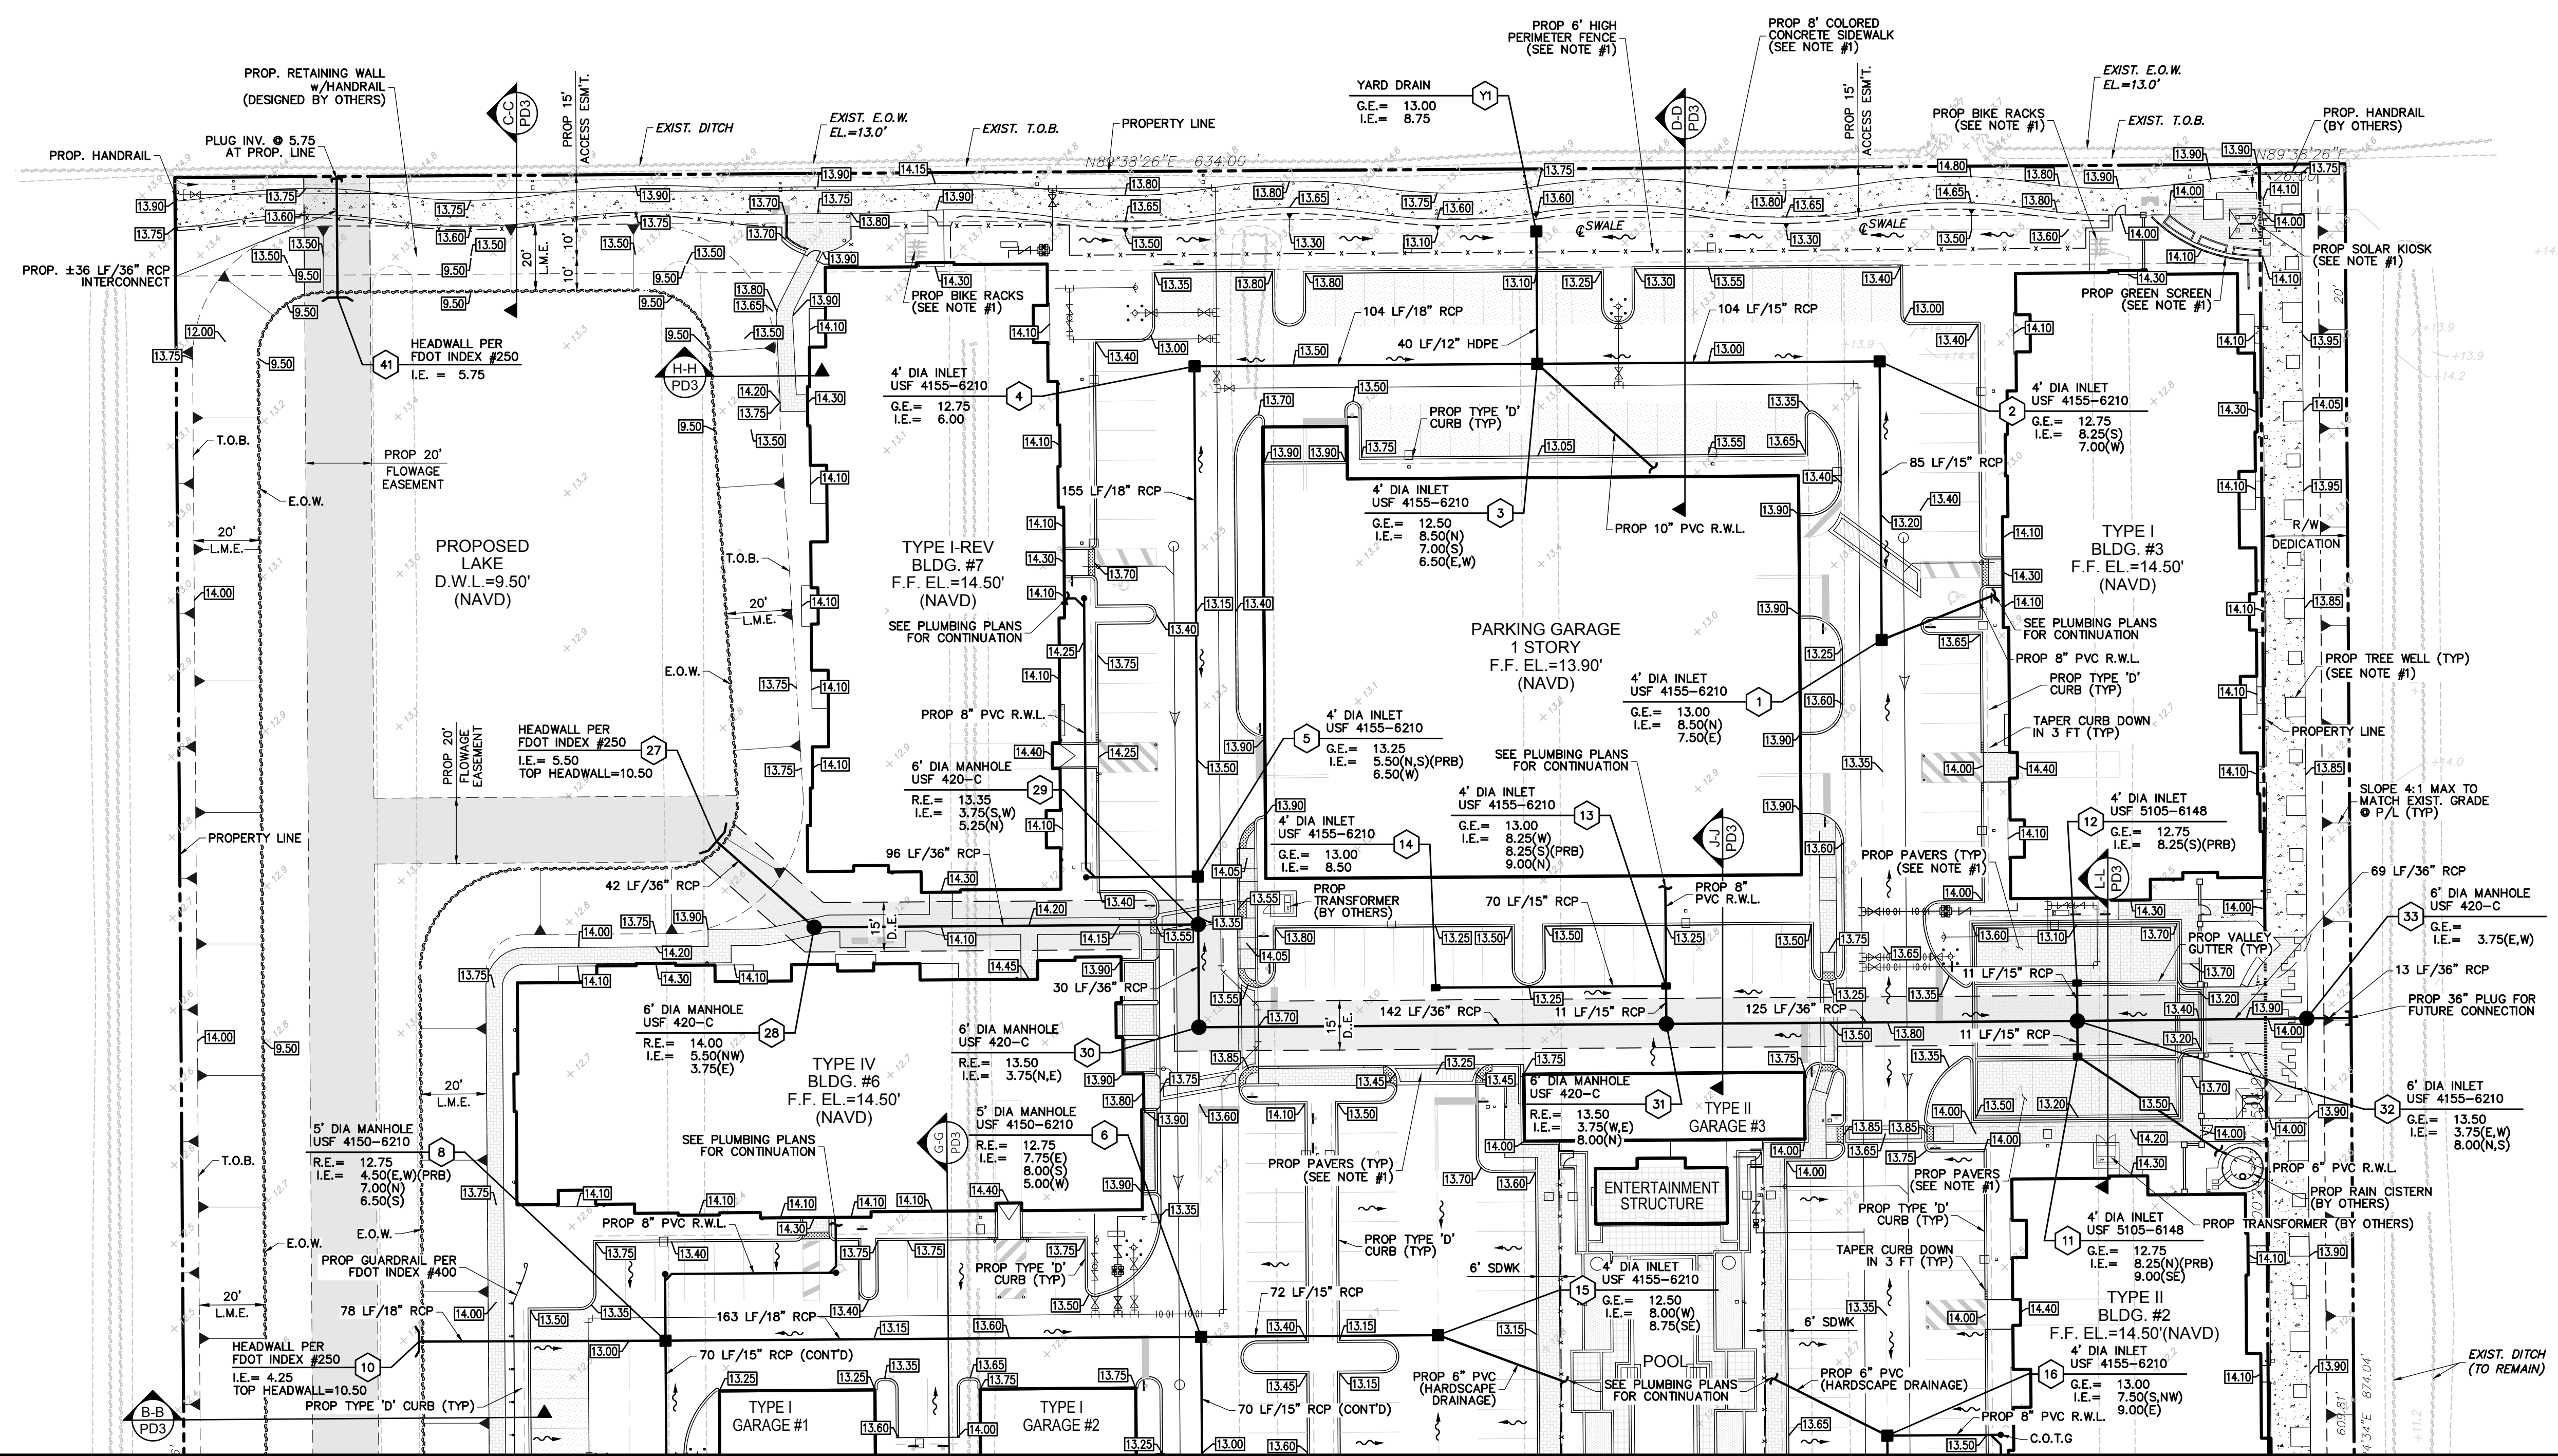

MATCHLINE SEE SHEET PD1 FOR CONTINUATION

NOTES:
 1. SEE ARCHITECTURAL AND/OR LANDSCAPE PLANS FOR ADDITIONAL INFORMATION REGARDING TREE WELLS, PAVERS, KIOSKS, BIO-SWALES, BENCHES, BIKE RACKS, ETC.

FILE: K:\PROJECTS\15-xxx\15-3715\dwg\3715d.dwg
 PLOT DATE: 1/20/2016 4:18 PM BY: Andy Venneman
 LAYOUT: [C-2.2]

Sun-Tech Engineering, Inc.
 Engineers - Planners - Surveyors
 1600 West Oakland Park Boulevard
 Ft. Lauderdale, FL 33311
 www.suntecheng.com
 Certificate of Auth. # 7097
 Phone (954)777-3123
 Fax (954)777-3114

REVISIONS	
NO.	DESCRIPTION

MIDTOWN RESIDENCES
 @ COCONUT CREEK
 COCONUT CREEK, FLORIDA
 PAVING, GRADING &
 DRAINAGE PLAN

DATE: Oct. 2015
 SCALE: 1" = 30'
 DESIGNED BY: C.R.L.
 DRAWN BY: A.E.V.
 JOB NUMBER: 15-3715
 SHEET No. C-2.2
 SEAL
 Jan 20 2016
 CLIFFORD R. LOUTAN, P.E.
 FL. REG. NO. 56890