




**ROOF LEVEL**

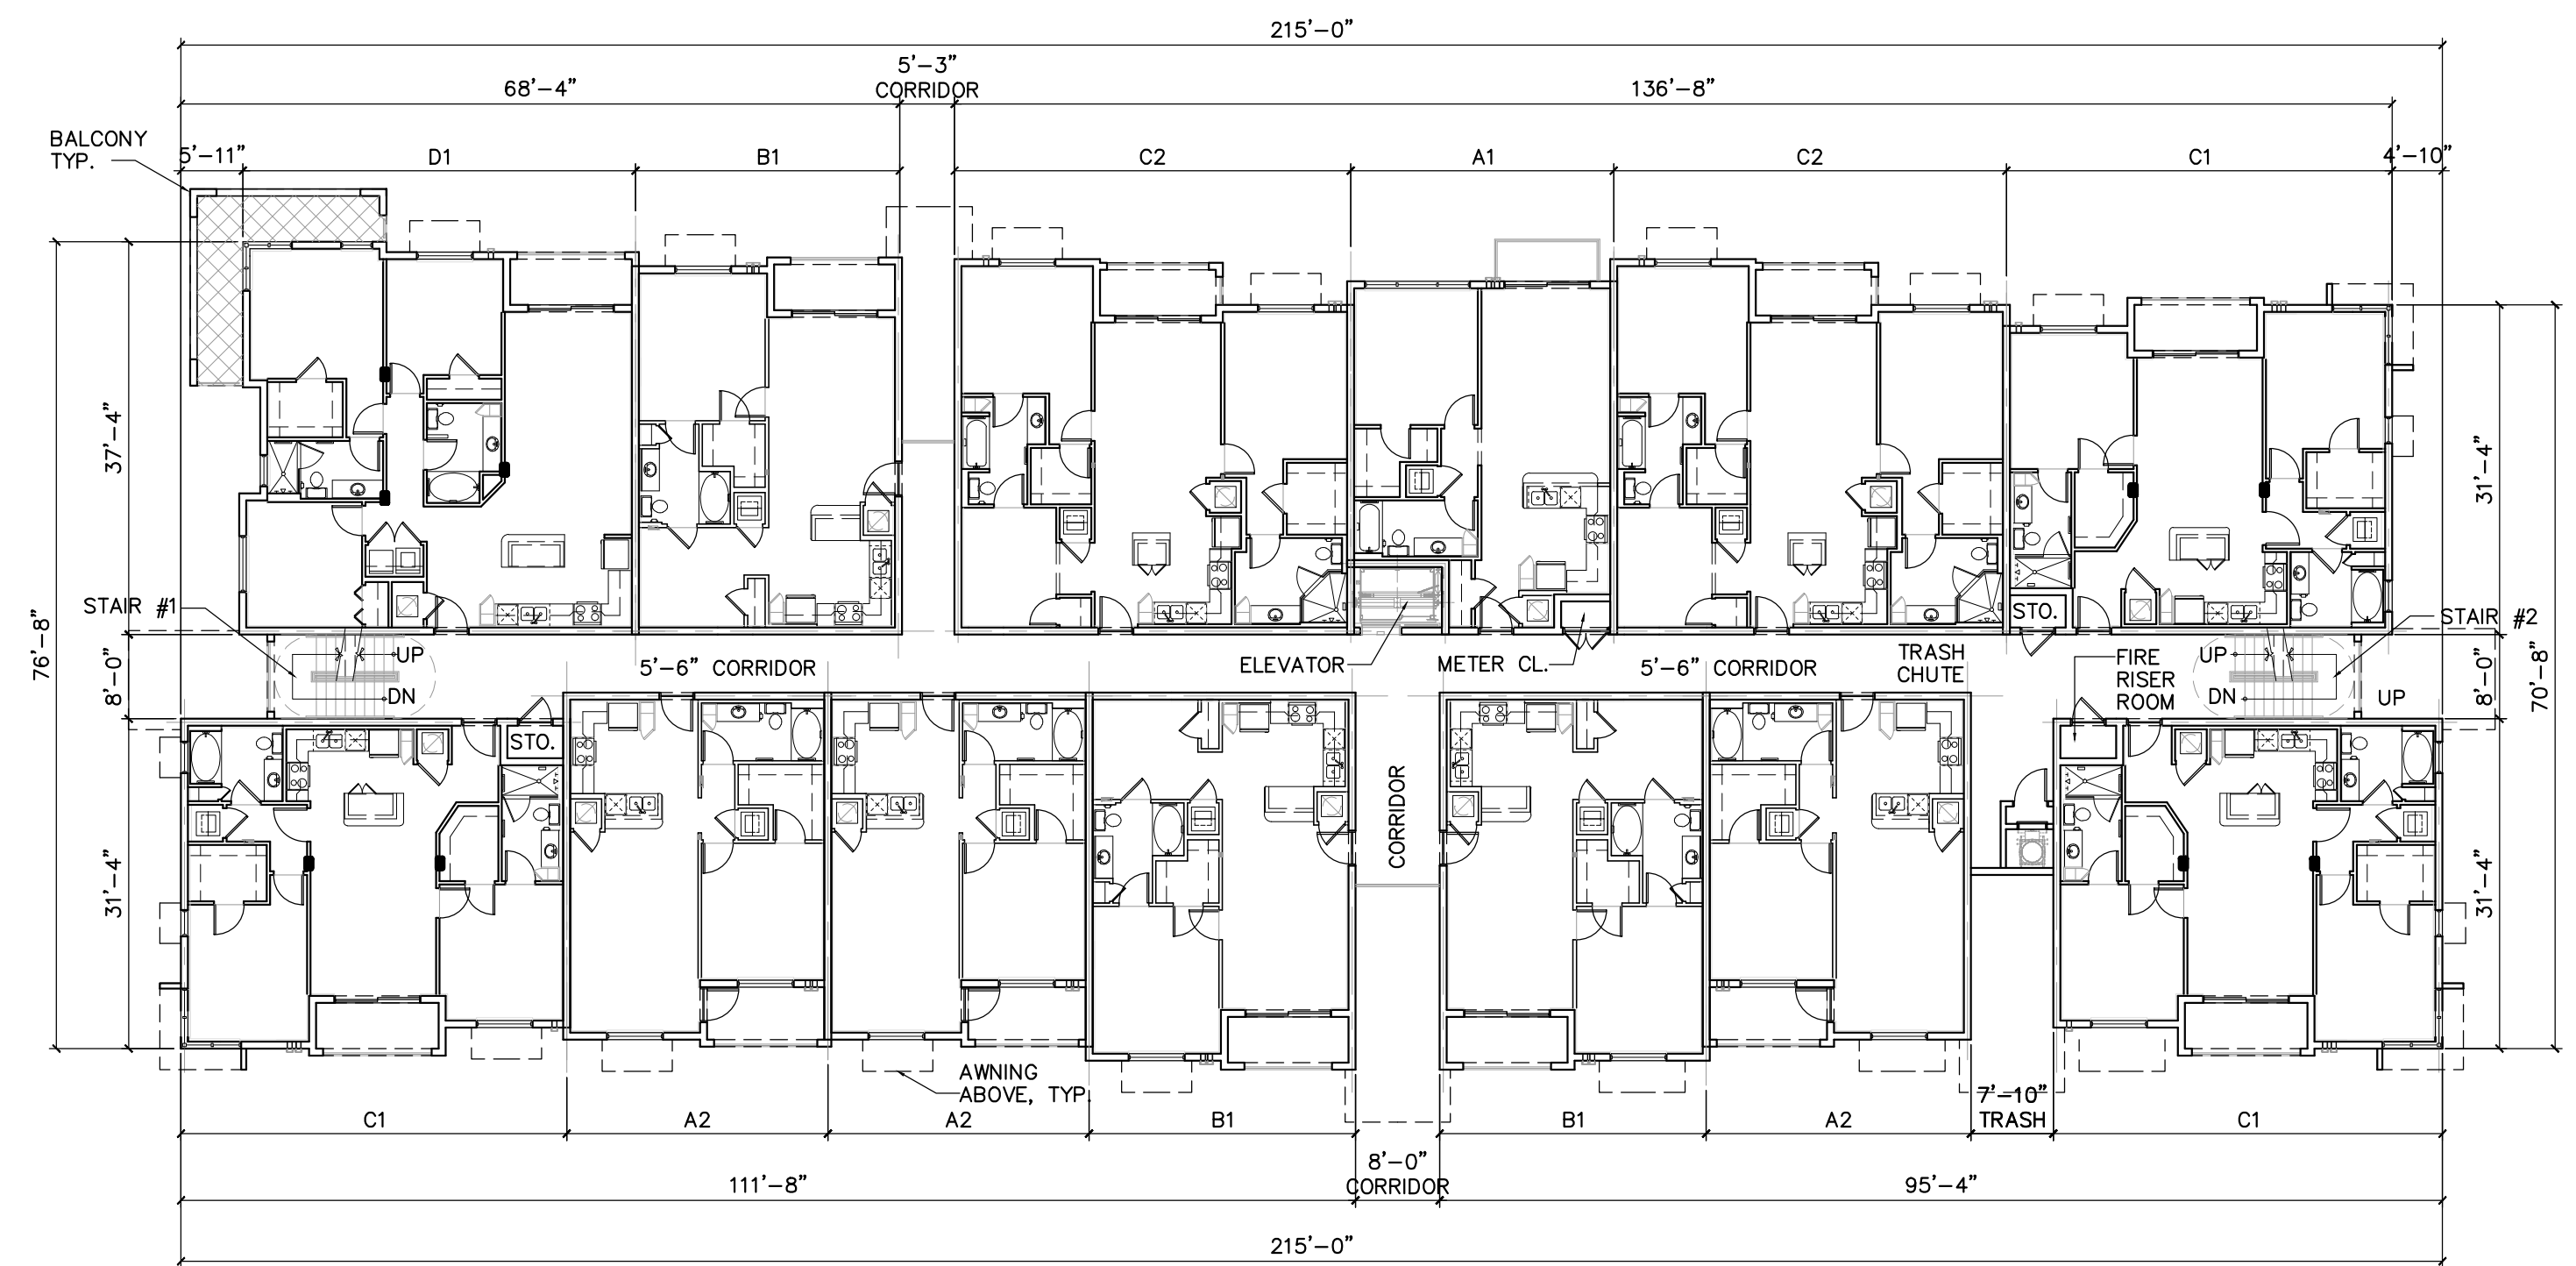

**LEVELS 2 & 3 - FLOOR PLAN**

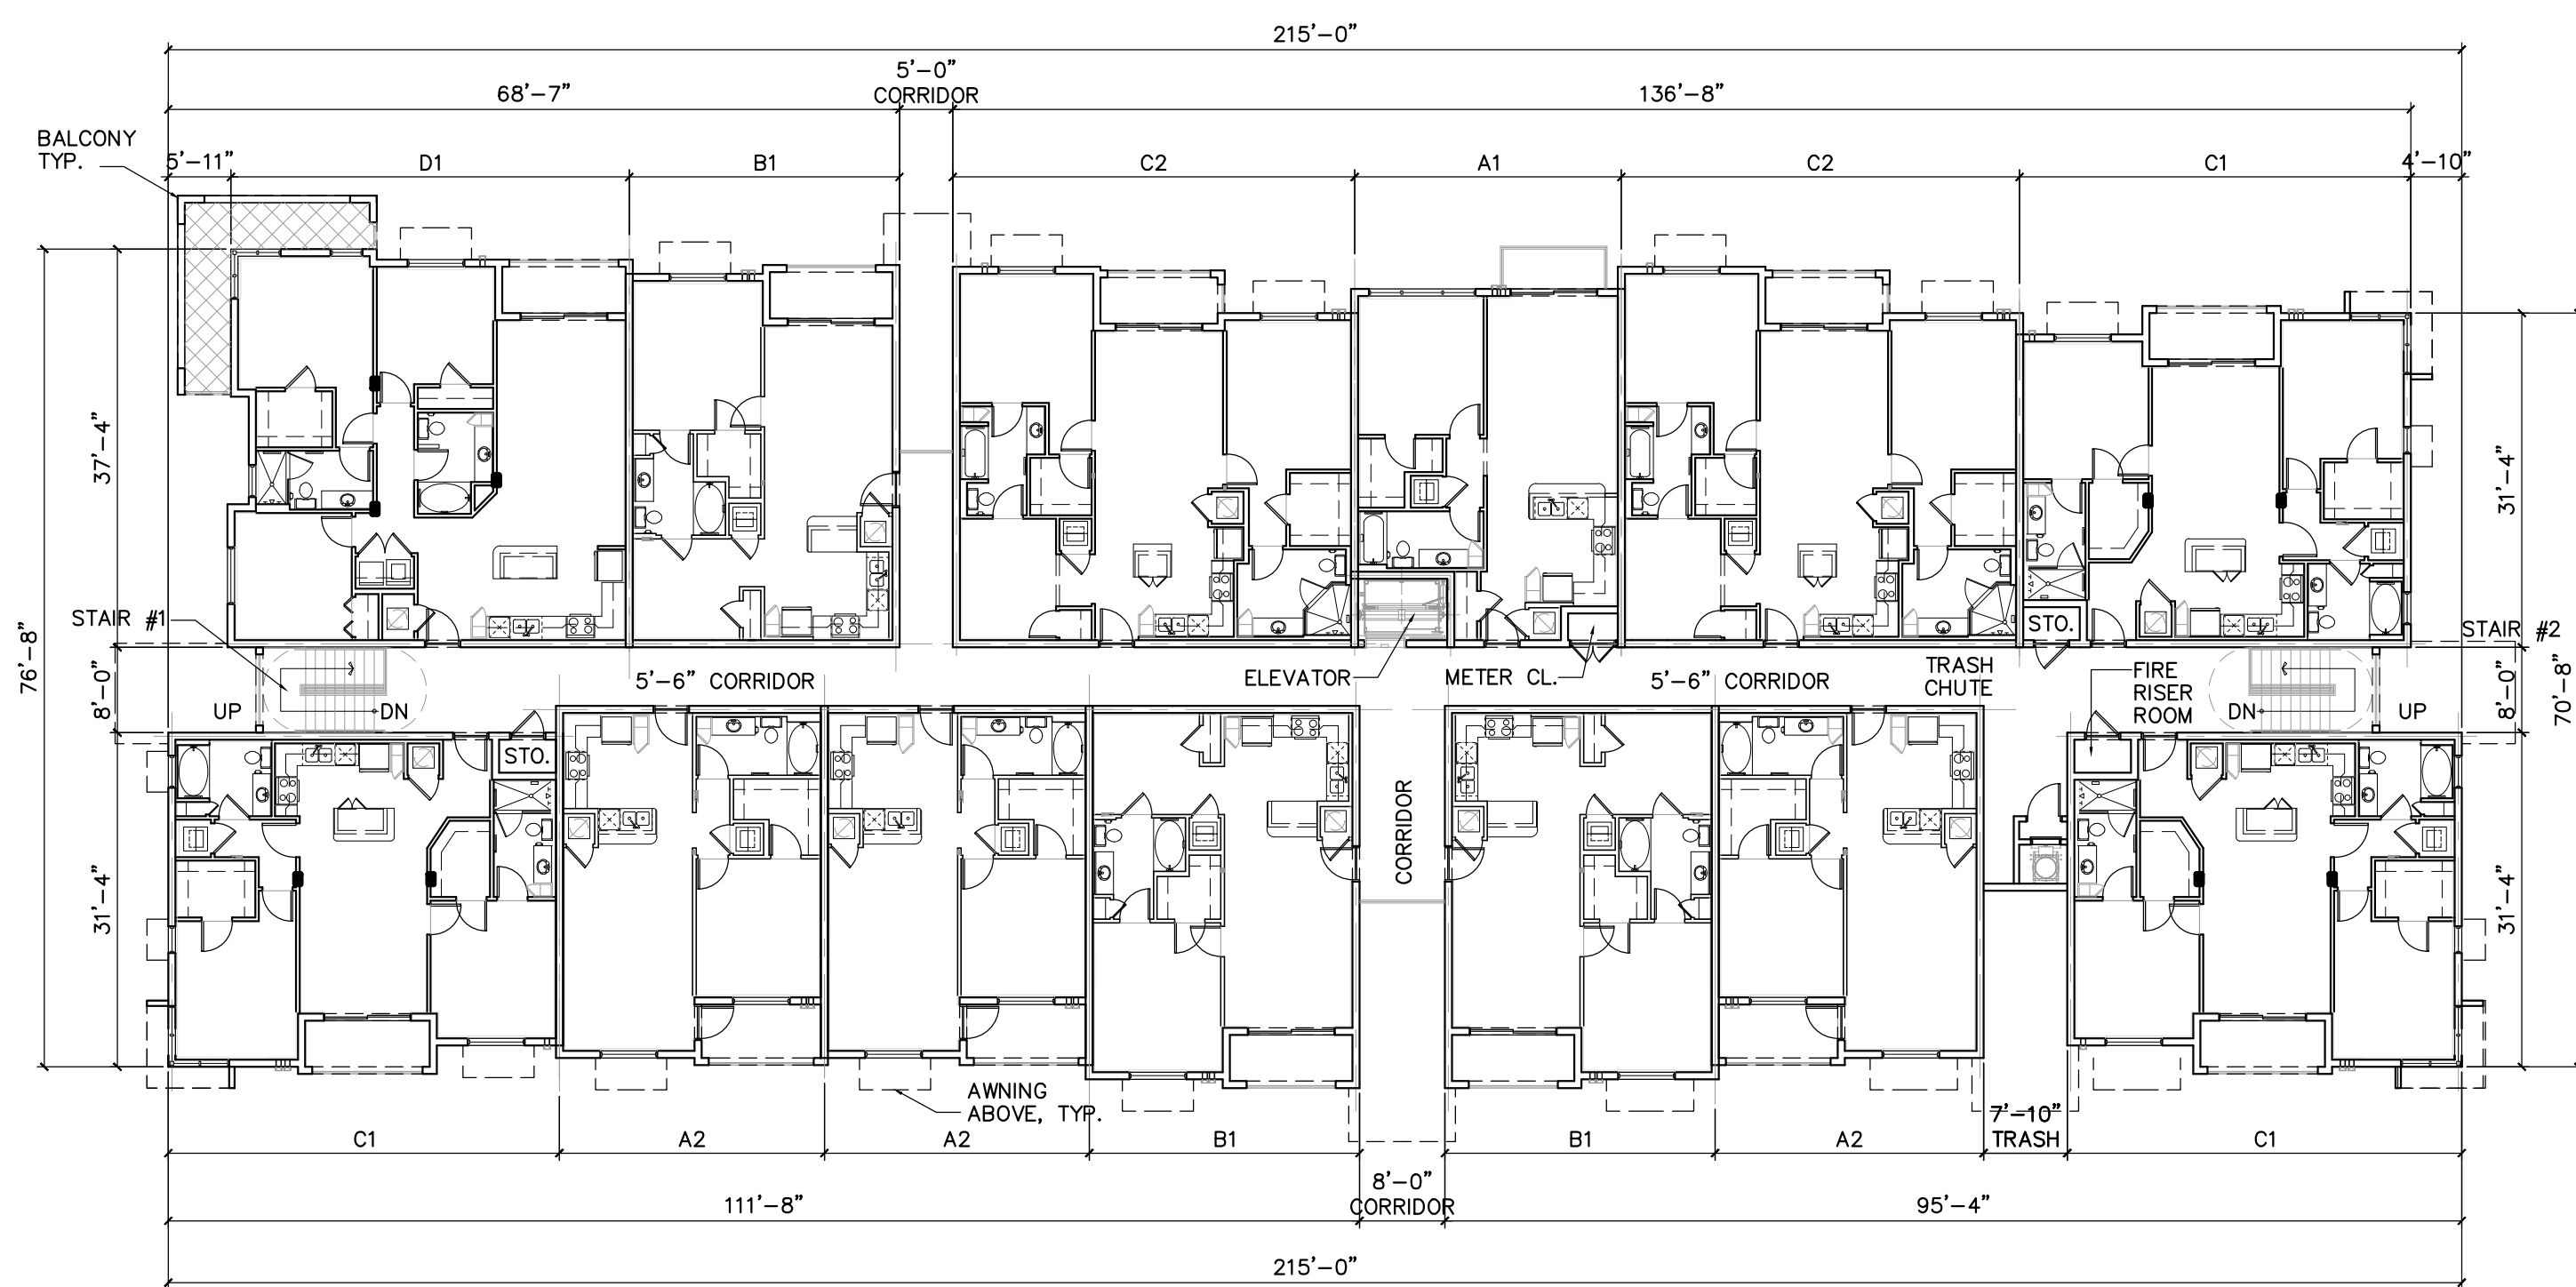


**LEVEL 4 - FLOOR PLAN**

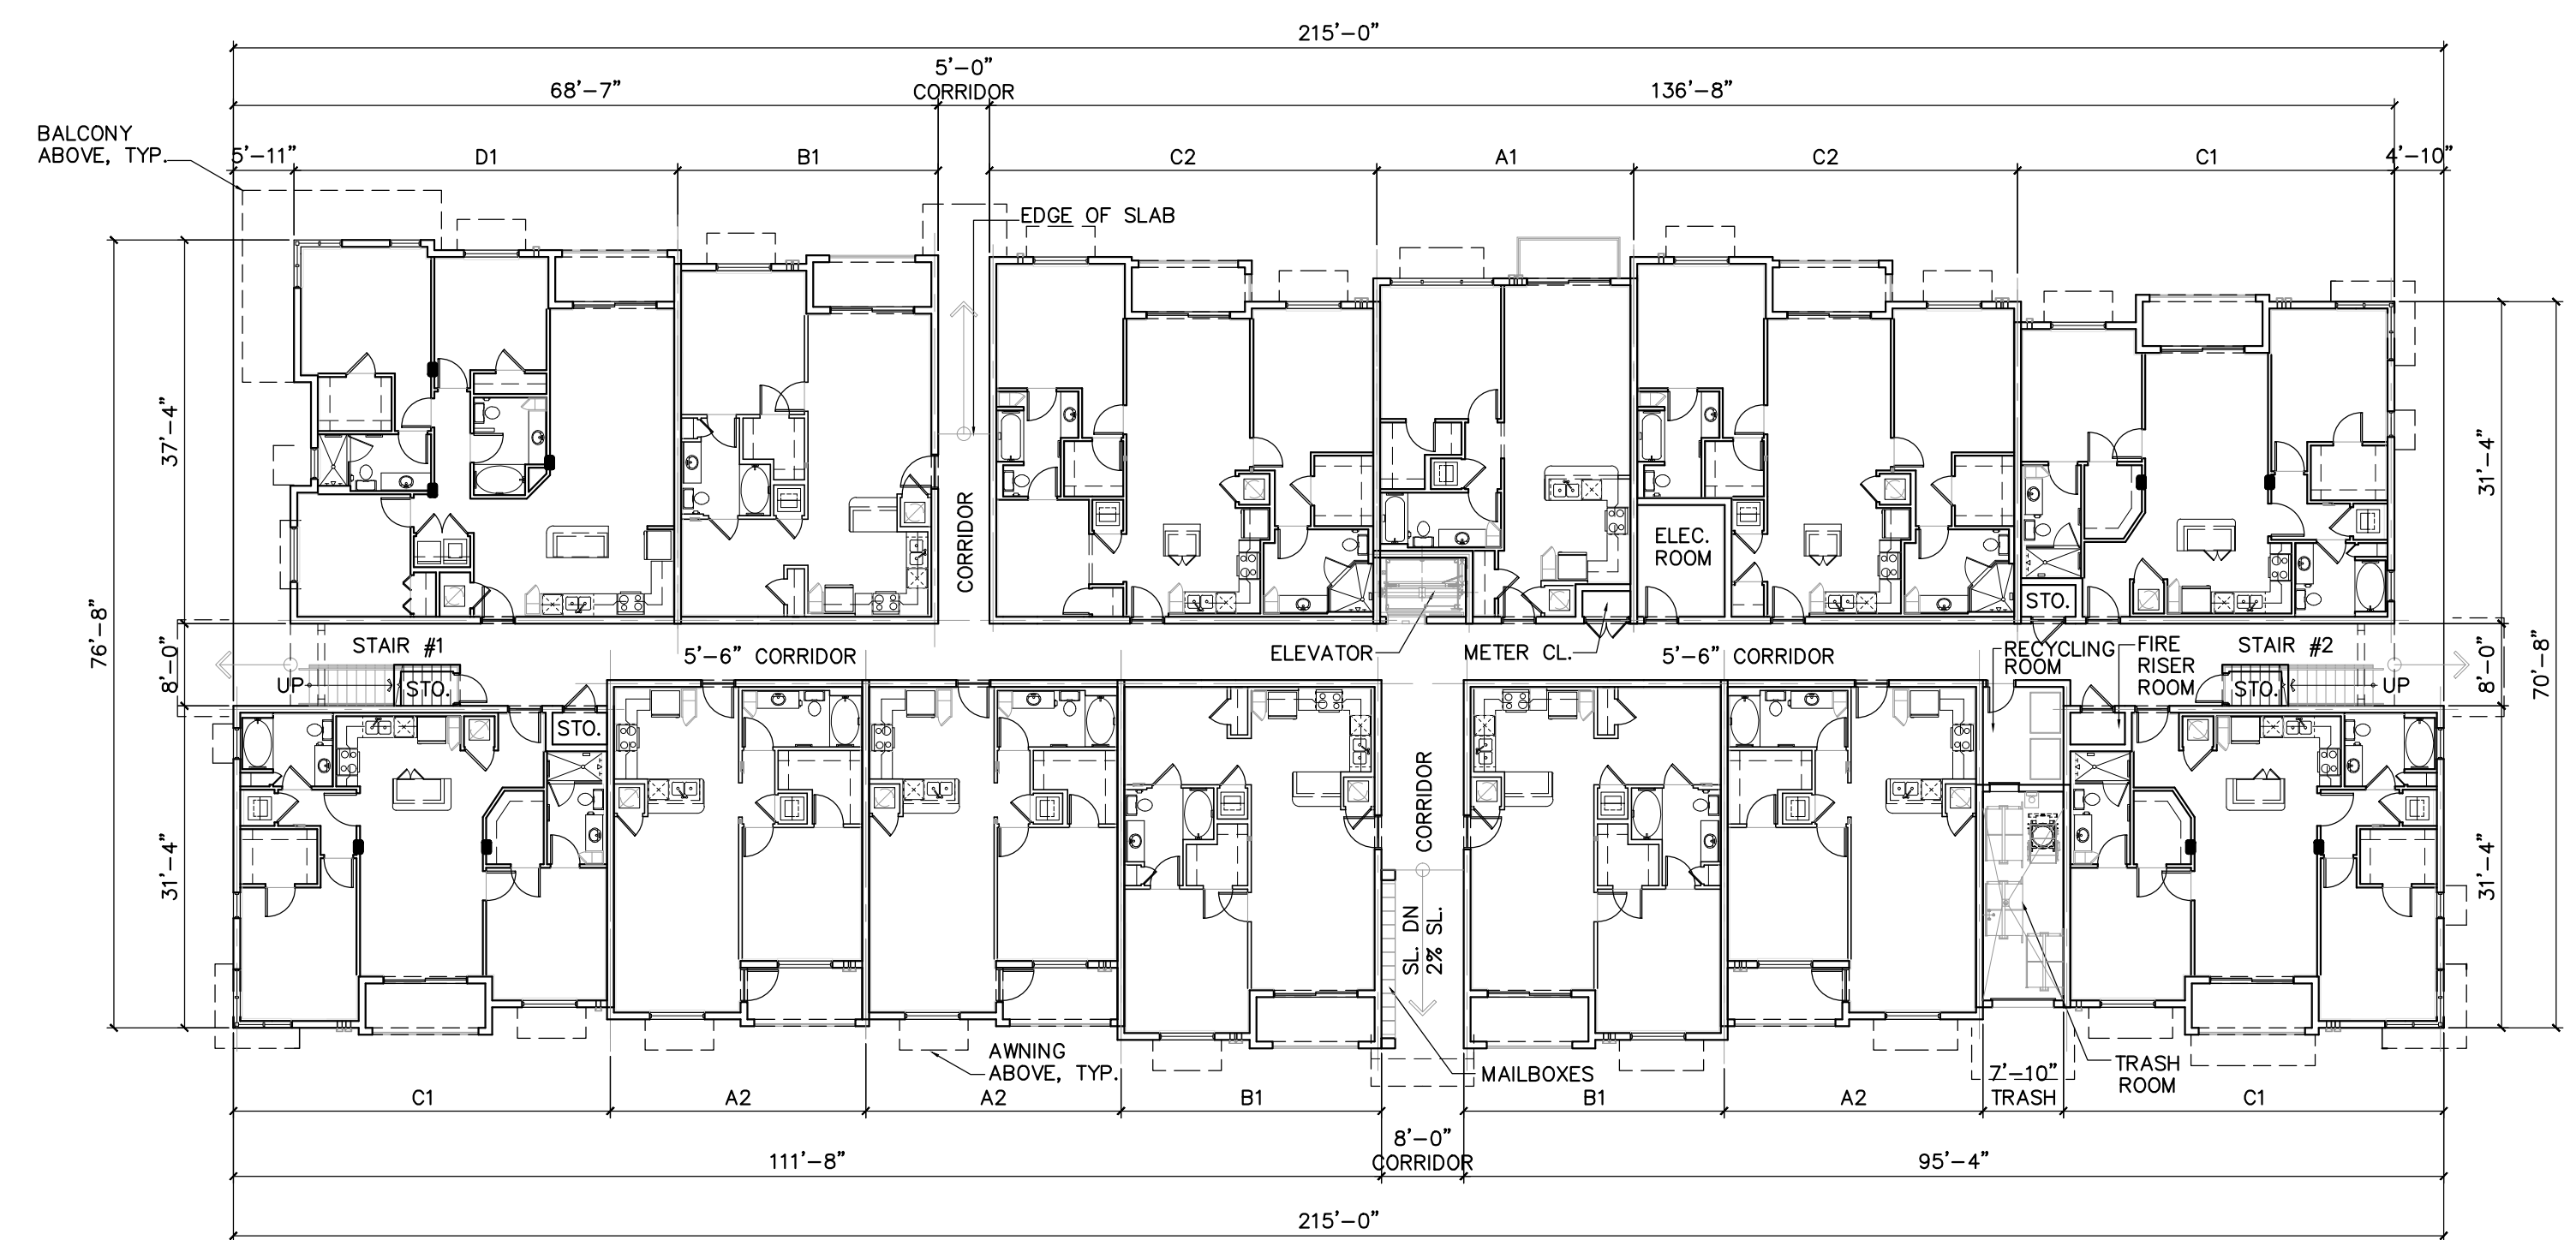

**LEVEL 1 - FLOOR PLAN**

**GENERAL NOTES**

1. ANY PROPOSED ROOF MOUNTED EQUIPMENT, INCLUDING BUT NOT LIMITED TO AIR CONDITIONING SYSTEMS, MUST BE SCREENED FROM VIEW FROM ADJACENT PUBLIC ROAD AND RIGHT-OF-WAYS.

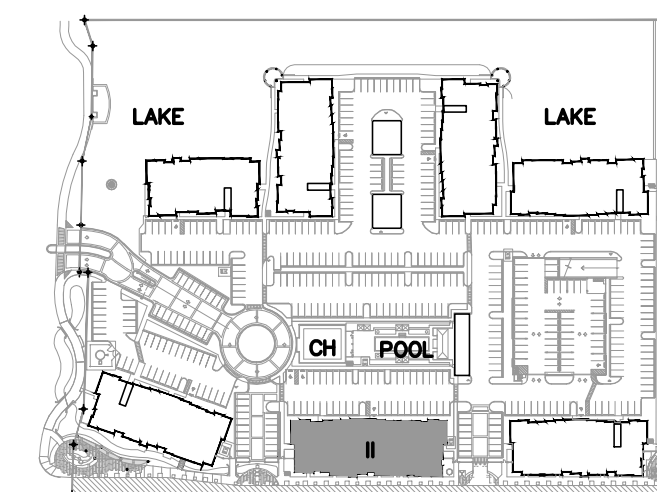

**BLDG PLANS - TYPE II** BLDG # 2  
 (13 UNITS / FLR X 4= 52 UNITS / BLDG) SCALE 1/16" = 1'-0"

REVISIONS	BY
0 SITE PLAN RESUBMITTAL 02/19/14	
0 SITE PLAN RESUBMITTAL#2 04/08/14	
0 SITE PLAN RESUBMITTAL#3 07/17/14	
0 SITE PLAN RESUBMITTAL#4 08/20/14	

**MIDTOWN RESIDENCES  
 AT COCONUT CREEK**  
 FOR:  
 FLORIDA ATLANTIC INVESTMENTS, INC.  
 COCONUT CREEK, FLORIDA

MSA ARCHITECTS, INC.  
 MIAMI OFFICE  
 7635 SW 14th ST.  
 MIAMI, FLORIDA 33156  
 (305) 273-9911

**MSA ARCHITECTS**  
 ARCHITECTURE & PLANNING

© 2014 MSA ARCHITECTS, INC. THE CONSULTING, DESIGN AND/OR GENERAL CONTRACTING SERVICES PROVIDED BY MSA ARCHITECTS, INC. ARE THE LEGAL PROPERTY OF AND ALL RIGHTS ARE RESERVED BY THE ARCHITECT. THEIR USE FOR REPRODUCTION, CONSTRUCTION, OR DISTRIBUTION IS PROHIBITED UNLESS AUTHORIZED IN WRITING BY THE ARCHITECT.

DRAWN	-
CHECKED	-
DATE	08/20/2014
SCALE	AS SHOWN
JOB NO.	1528.PRJ
SHEET	1528-A-2.2.DWG

A-2.2