




ROOF LEVEL

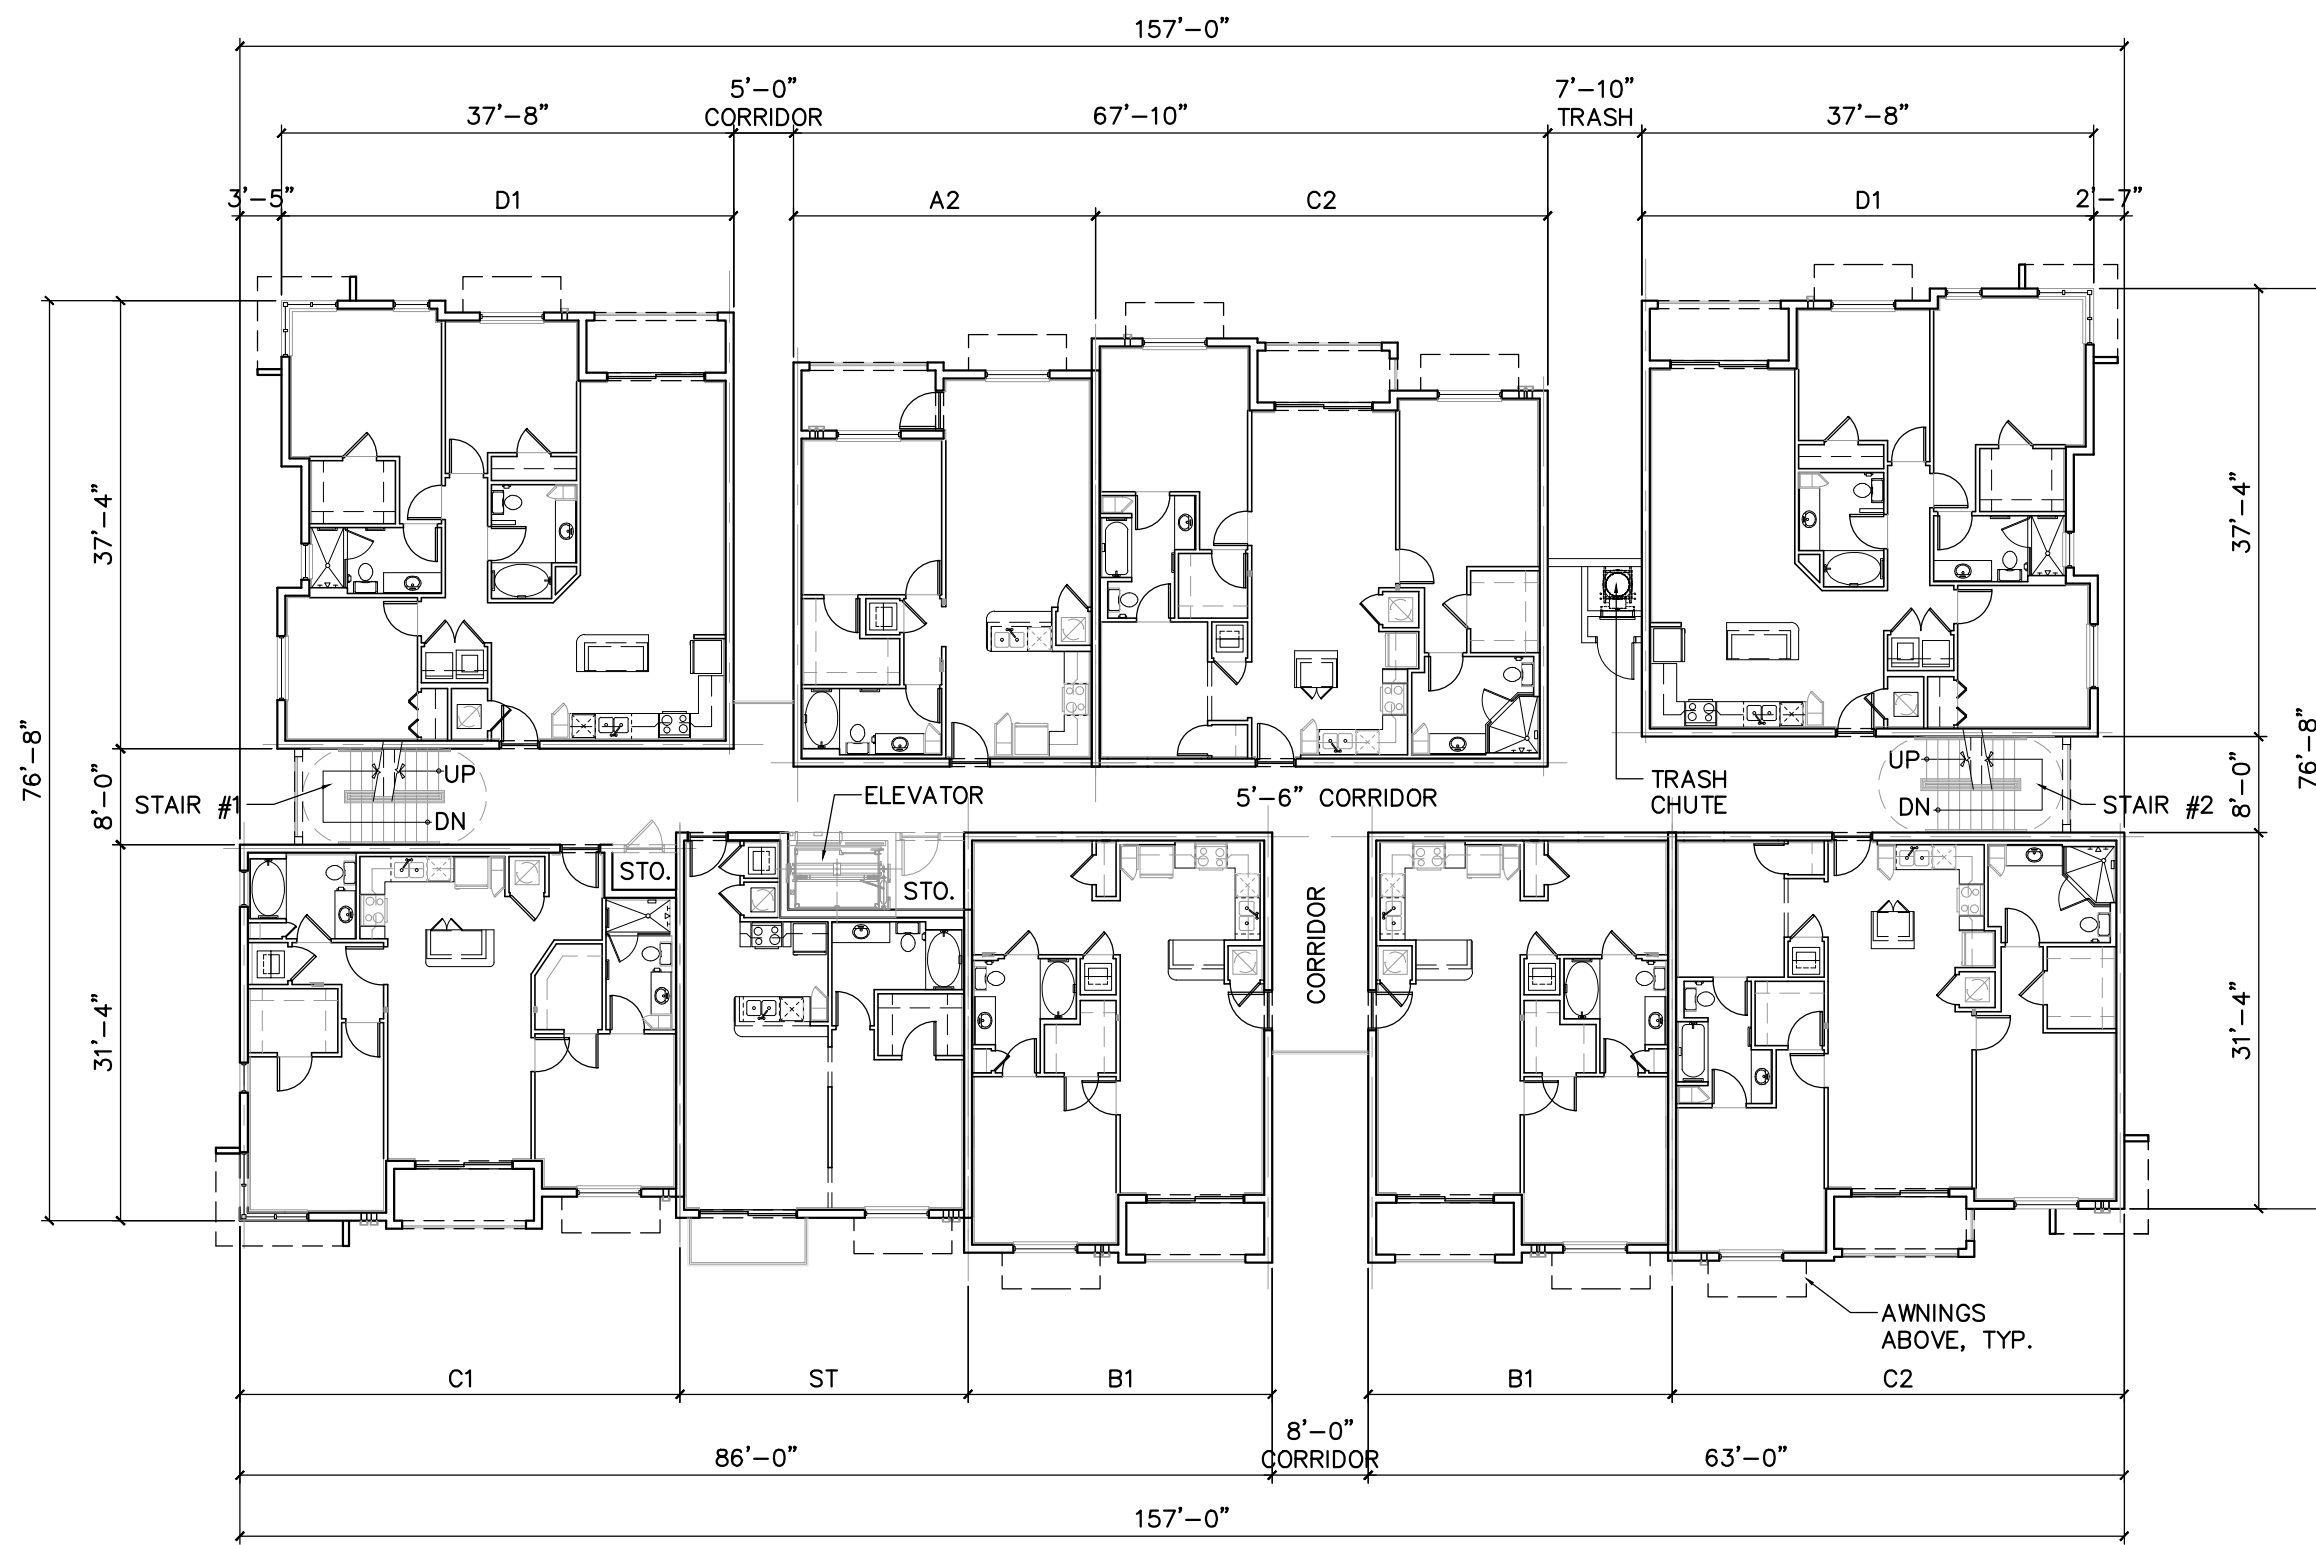

LEVELS 2 & 3 - FLOOR PLAN

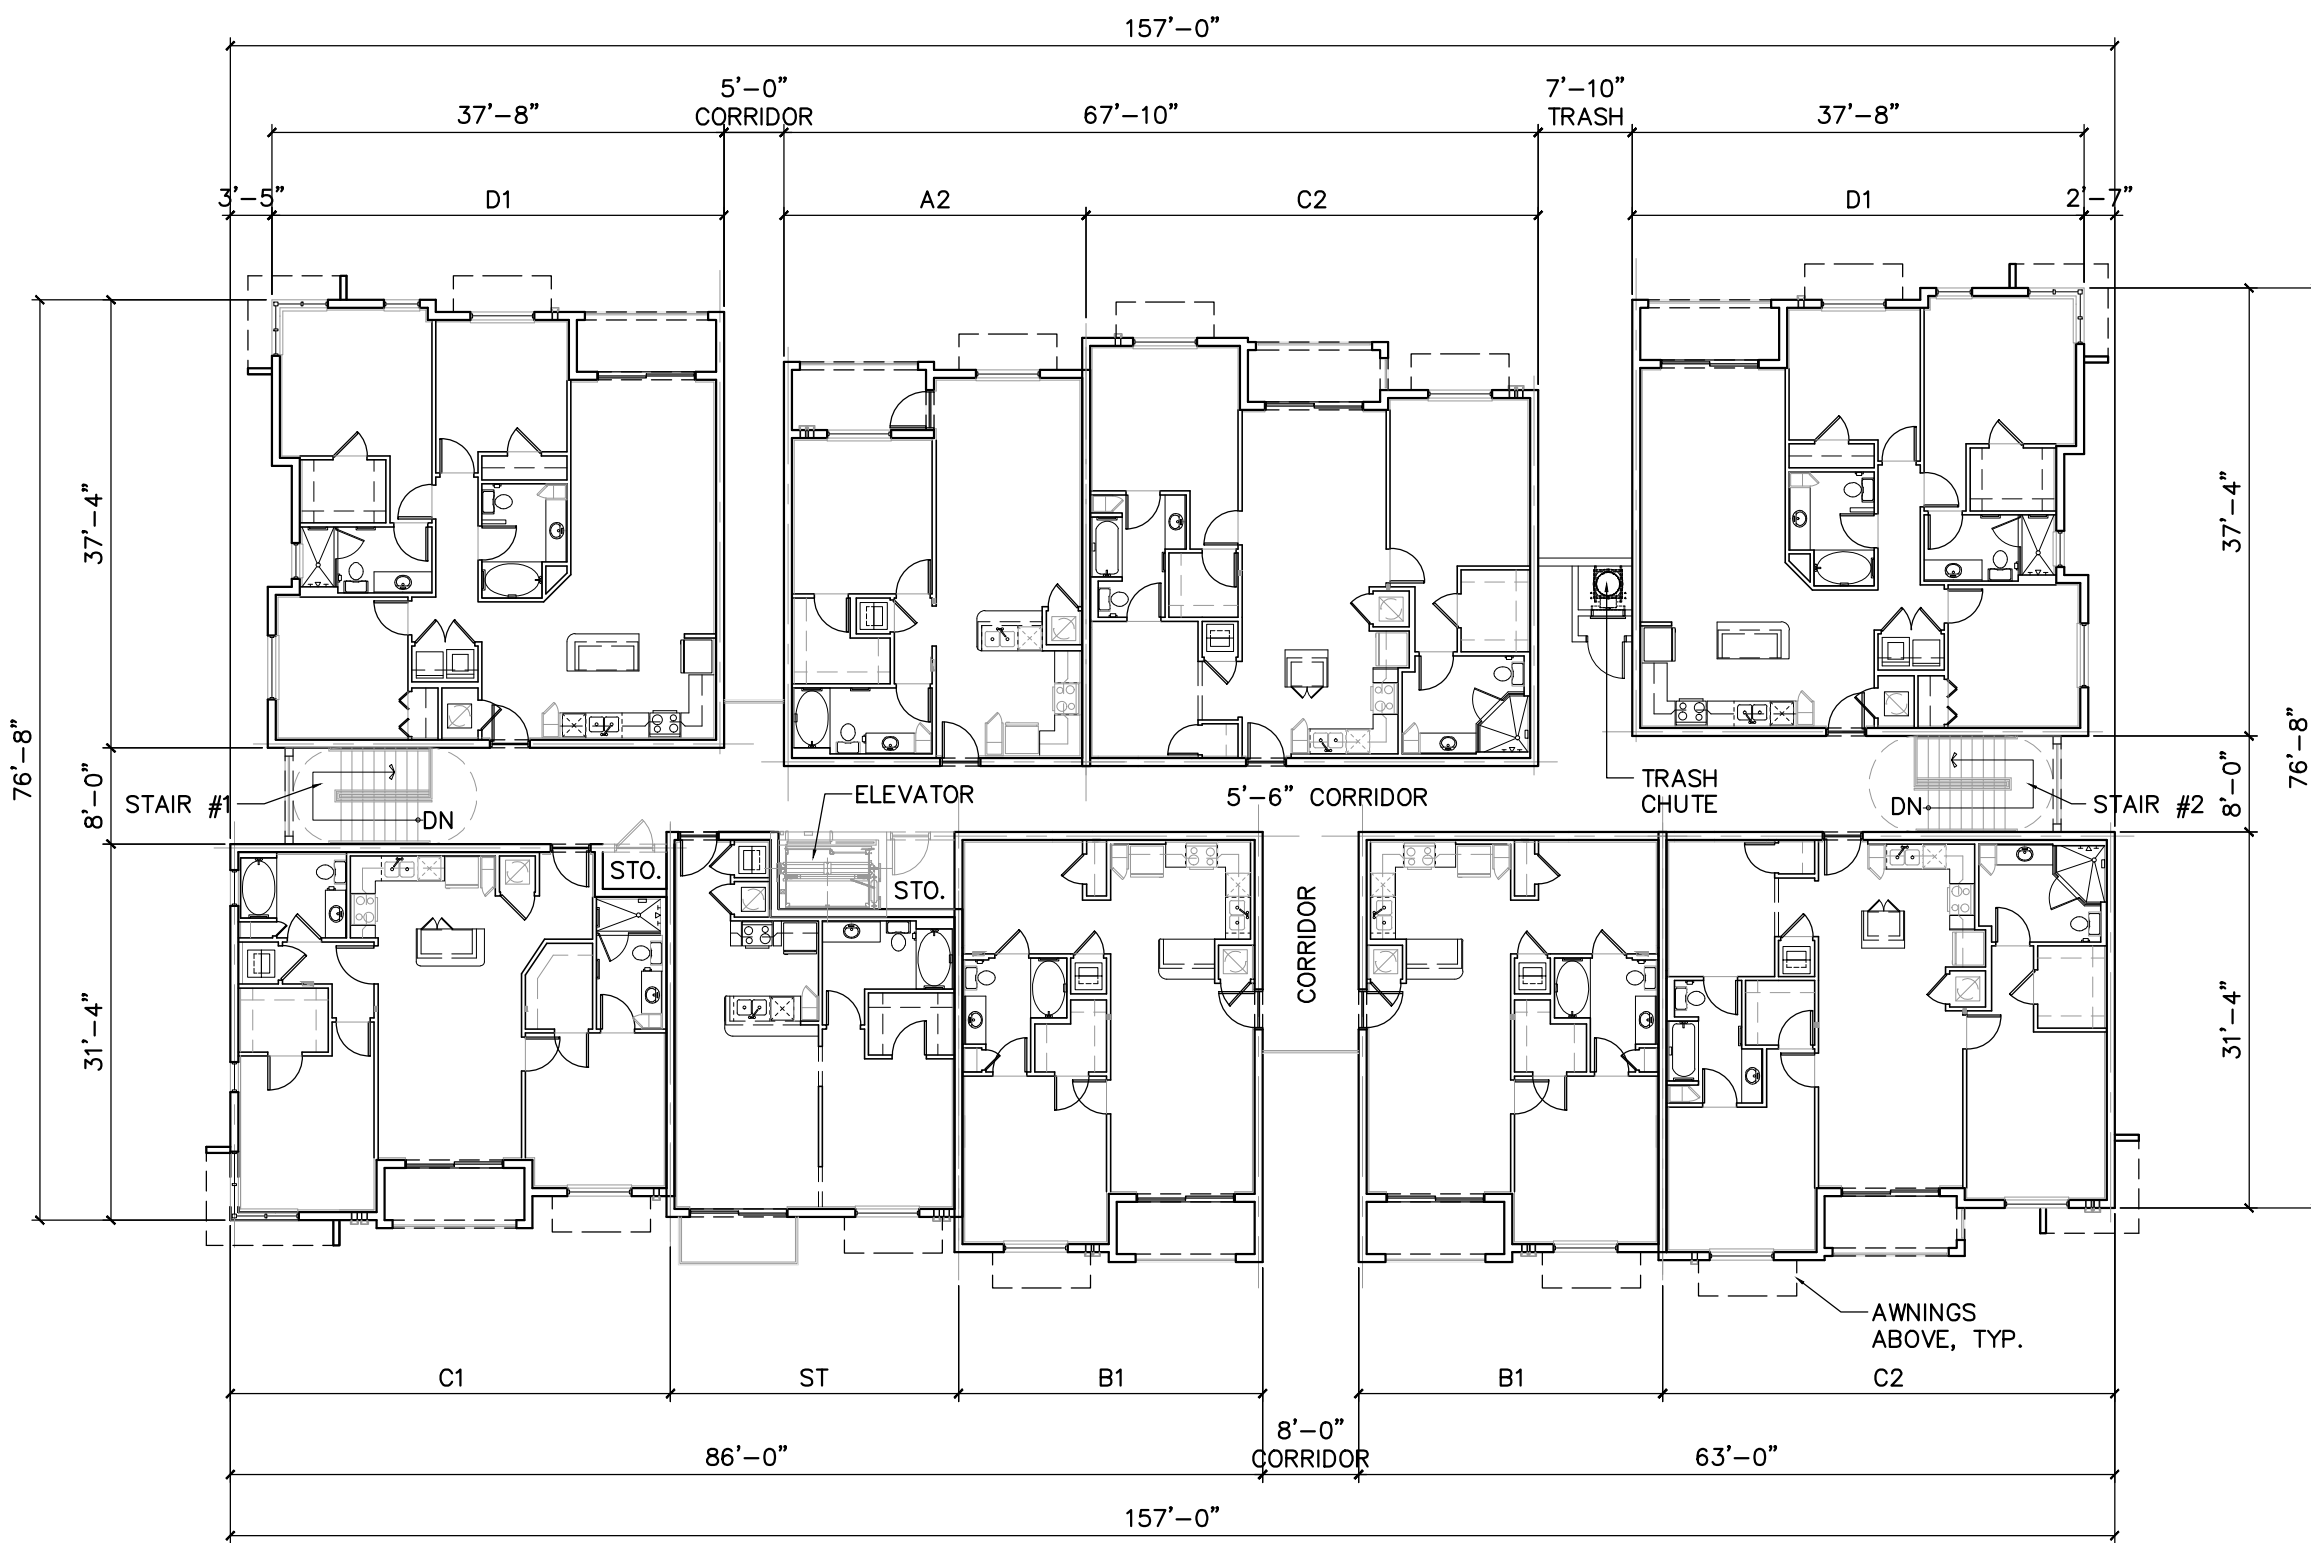


LEVEL 4 - FLOOR PLAN

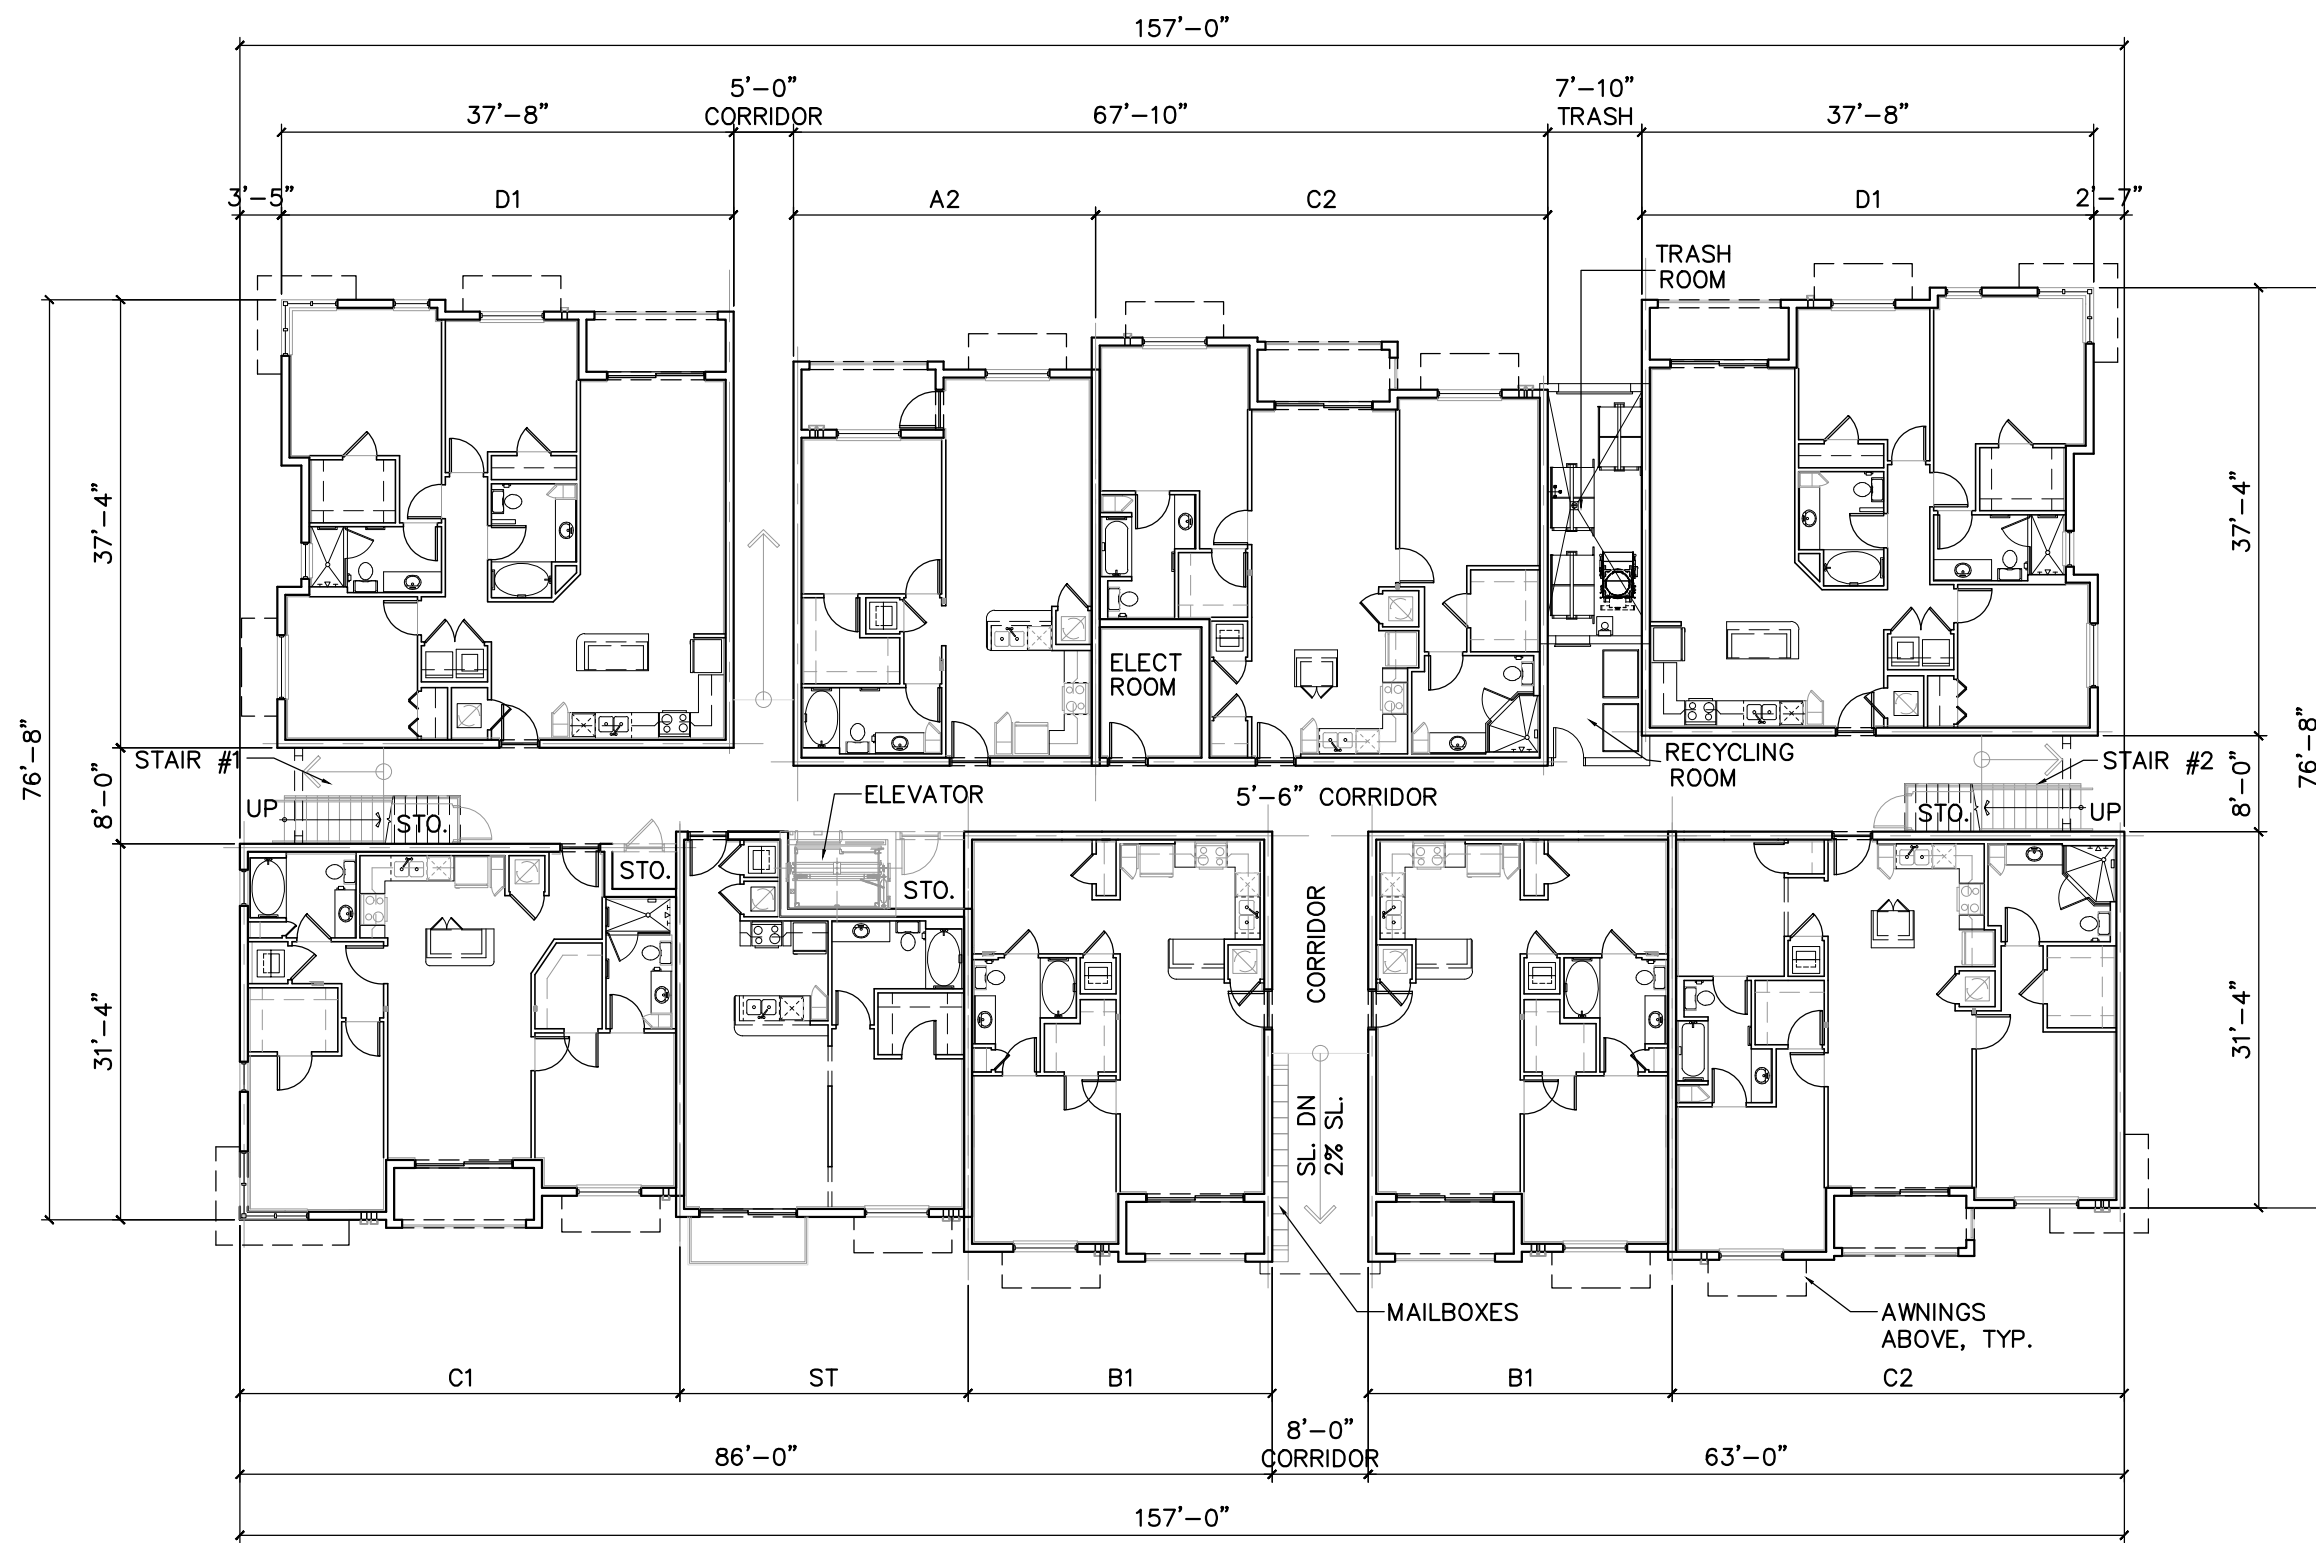

LEVEL 1 - FLOOR PLAN

GENERAL NOTES

1. ANY PROPOSED ROOF MOUNTED EQUIPMENT, INCLUDING BUT NOT LIMITED TO AIR CONDITIONING SYSTEMS, MUST BE SCREENED FROM VIEW FROM ABUTTING PUBLIC ROAD AND RIGHT-OF-WAYS.

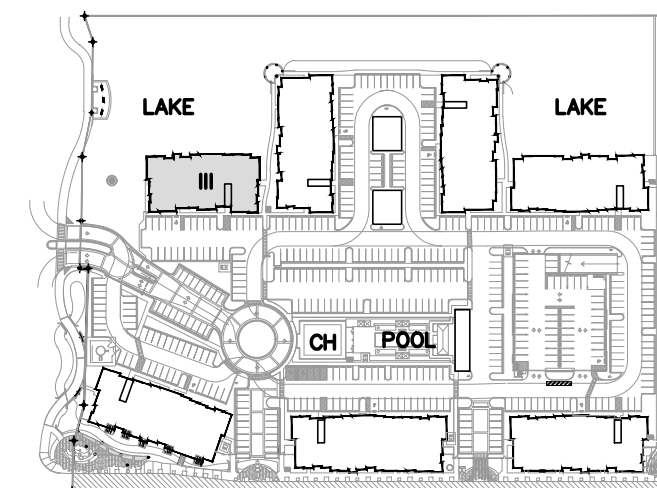

BLDG PLANS - TYPE III BLDG # 4
9 UNITS / FLR X 4= 36 UNITS / BLDG SCALE 1/16" = 1'-0"

REVISIONS	BY
0 SITE PLAN RESUBMITTAL 02/19/14	
0 SITE PLAN RESUBMITTAL#2 04/08/14	
0 SITE PLAN RESUBMITTAL#3 07/17/14	
0 SITE PLAN RESUBMITTAL#4 08/20/14	

**MIDTOWN RESIDENCES
AT COCONUT CREEK**
FOR:
FLORIDA ATLANTIC INVESTMENTS, INC.
LOCATED AT:
COCONUT CREEK, FLORIDA

MSA ARCHITECTS, INC.
MIAMI OFFICE
7685 SW 104th ST.
MIAMI, FLORIDA 33156
(305) 273-9811

MSA ARCHITECTS
ARCHITECTURE & PLANNING

COPYRIGHT © 2011 MSA ARCHITECTS, INC. THE CONSULTING, DESIGN AND PLANNING SERVICES FOR THIS BUILDING AND/OR OVERALL PROJECT ARE THE LEGAL PROPERTY OF AND ALL RIGHTS ARE RESERVED BY THE ARCHITECT. THEIR USE FOR REPRODUCTION, CONSTRUCTION, OR DISTRIBUTION IS PROHIBITED UNLESS AUTHORIZED IN WRITING BY THE ARCHITECT.

DRAWN	-
CHECKED	-
DATE	08/20/2014
SCALE	AS SHOWN
JOB NO.	1528.PRJ
SHEET	1528-A-2.3.DWG

A-2.3