




FLOOR PLAN
FLOOR AREA: 1,893 SQ. FT.

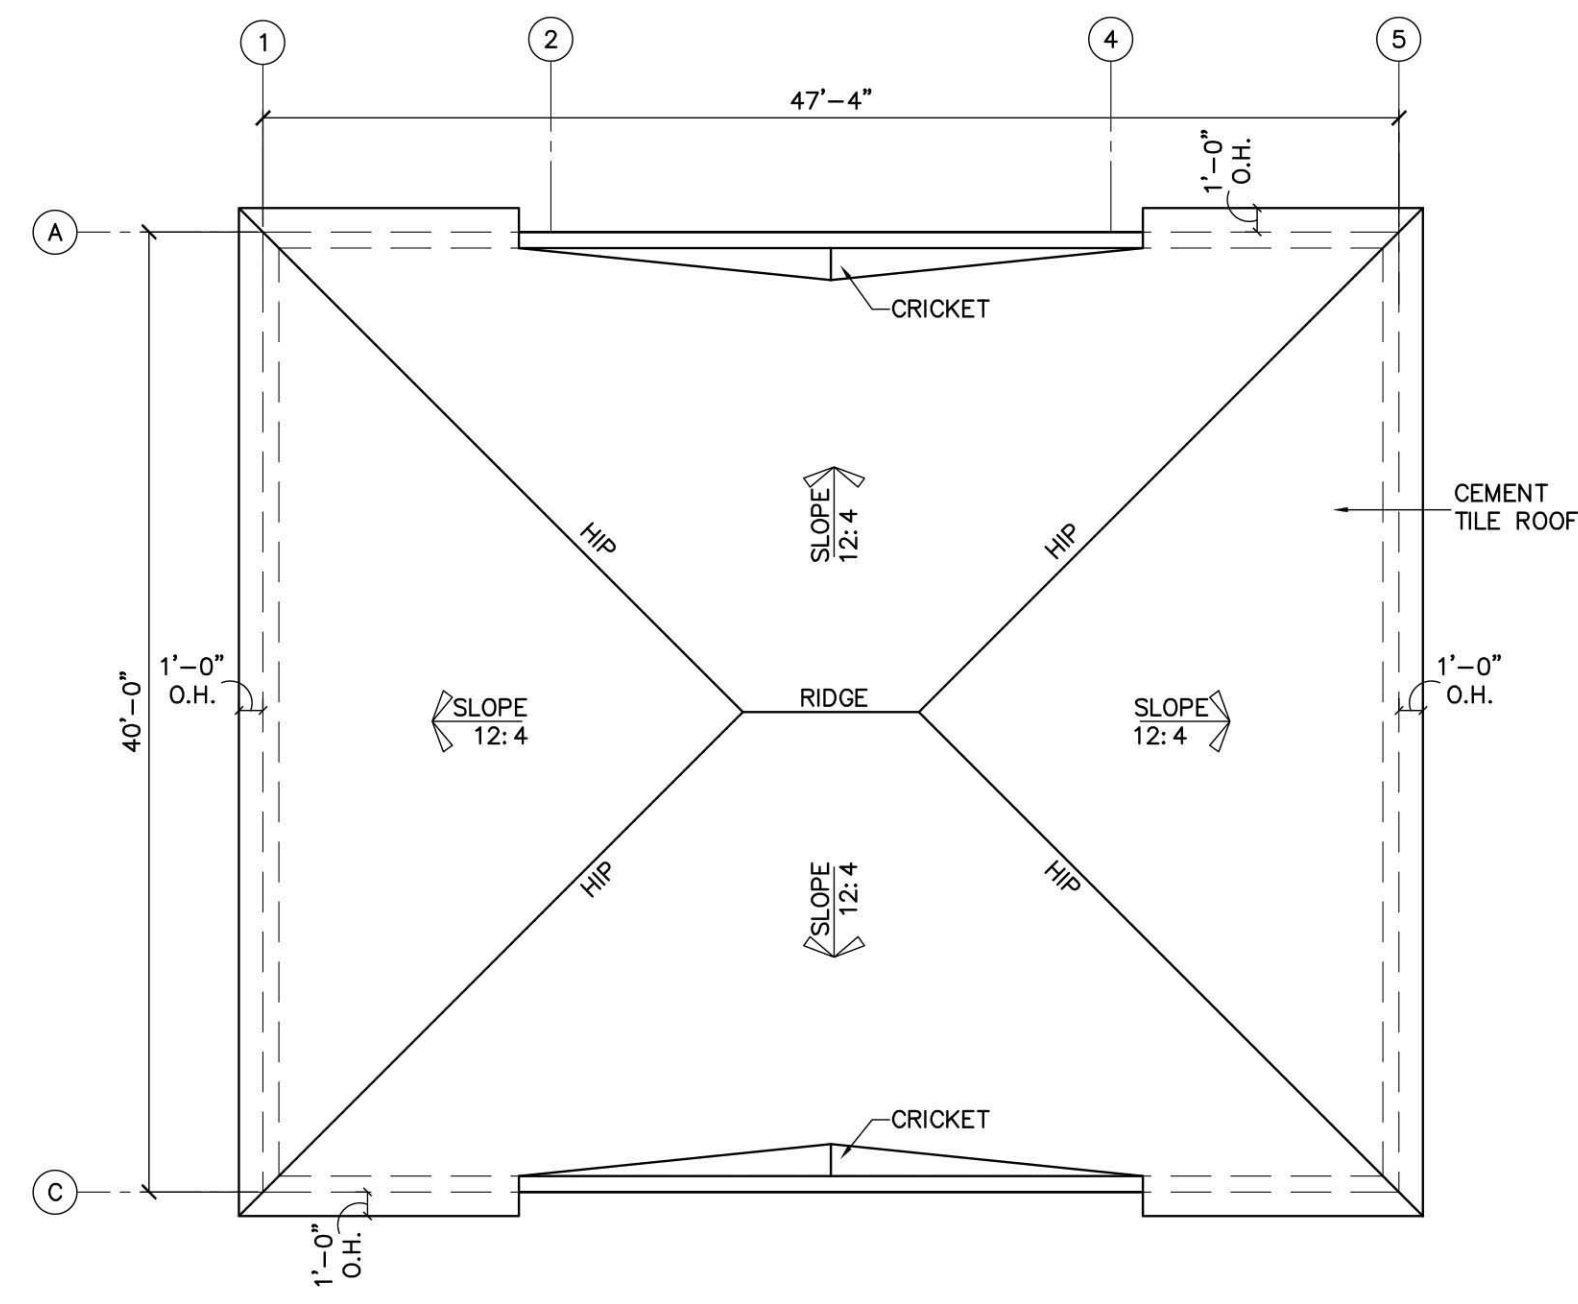

ROOF PLAN

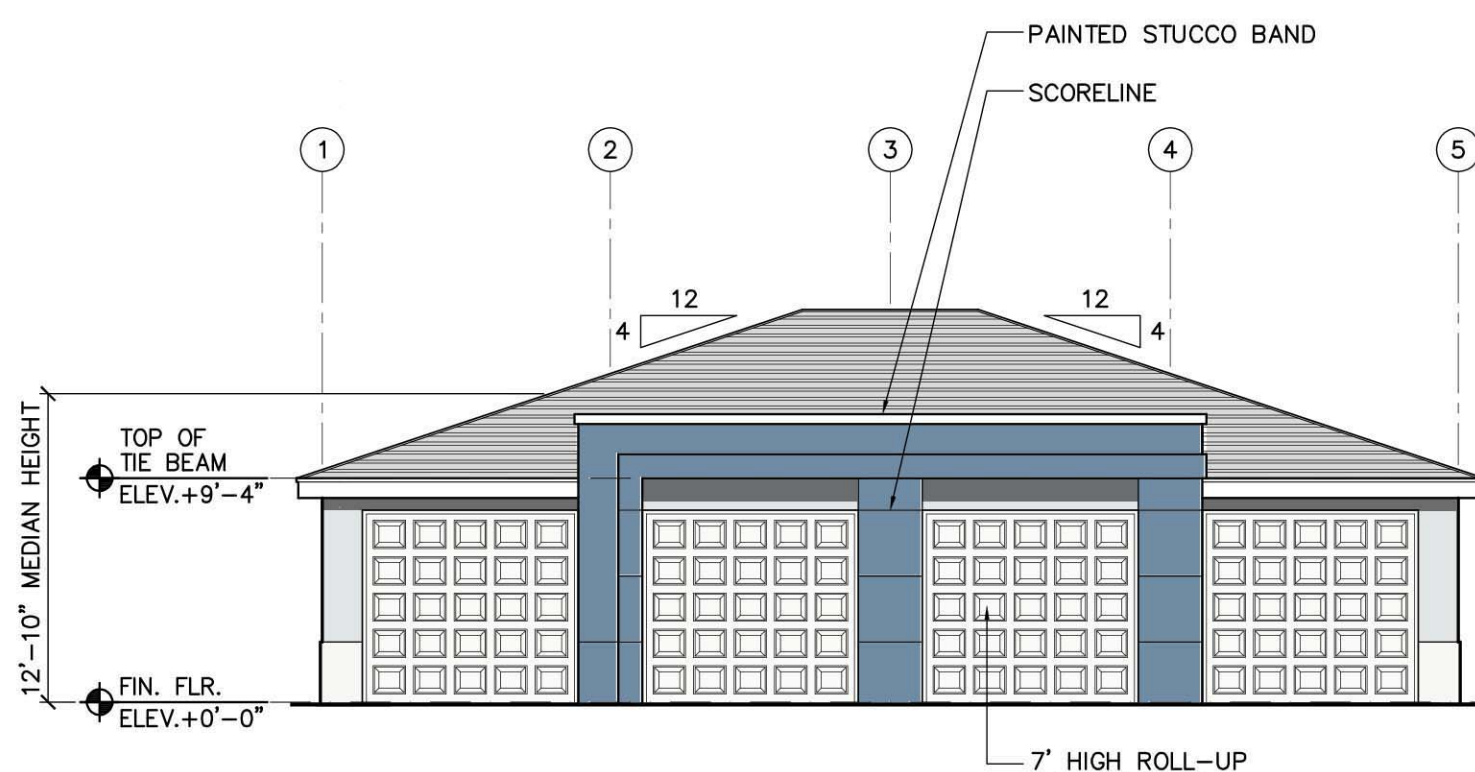


FRONT & REAR ELEVATION

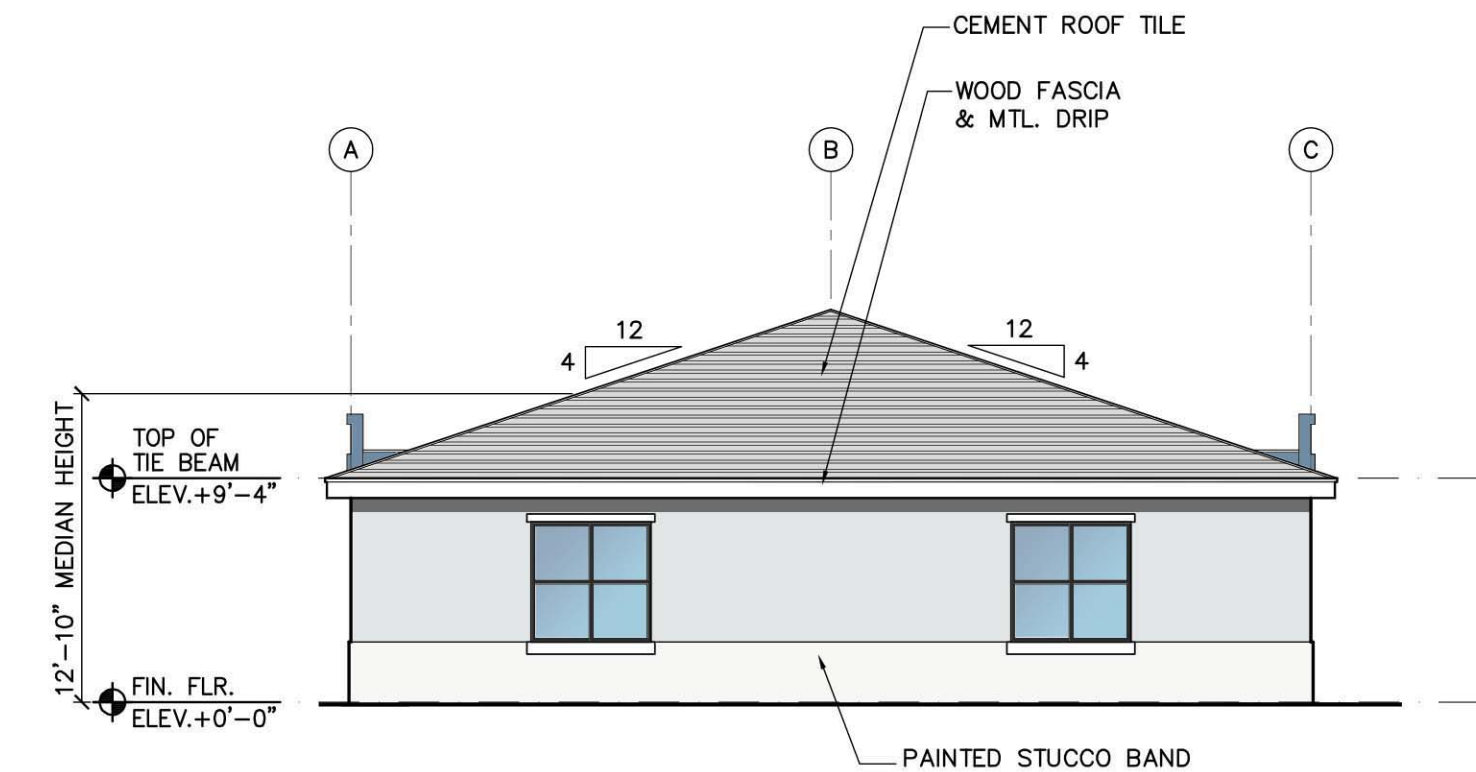


SIDE ELEVATION


GARAGE TYPE I

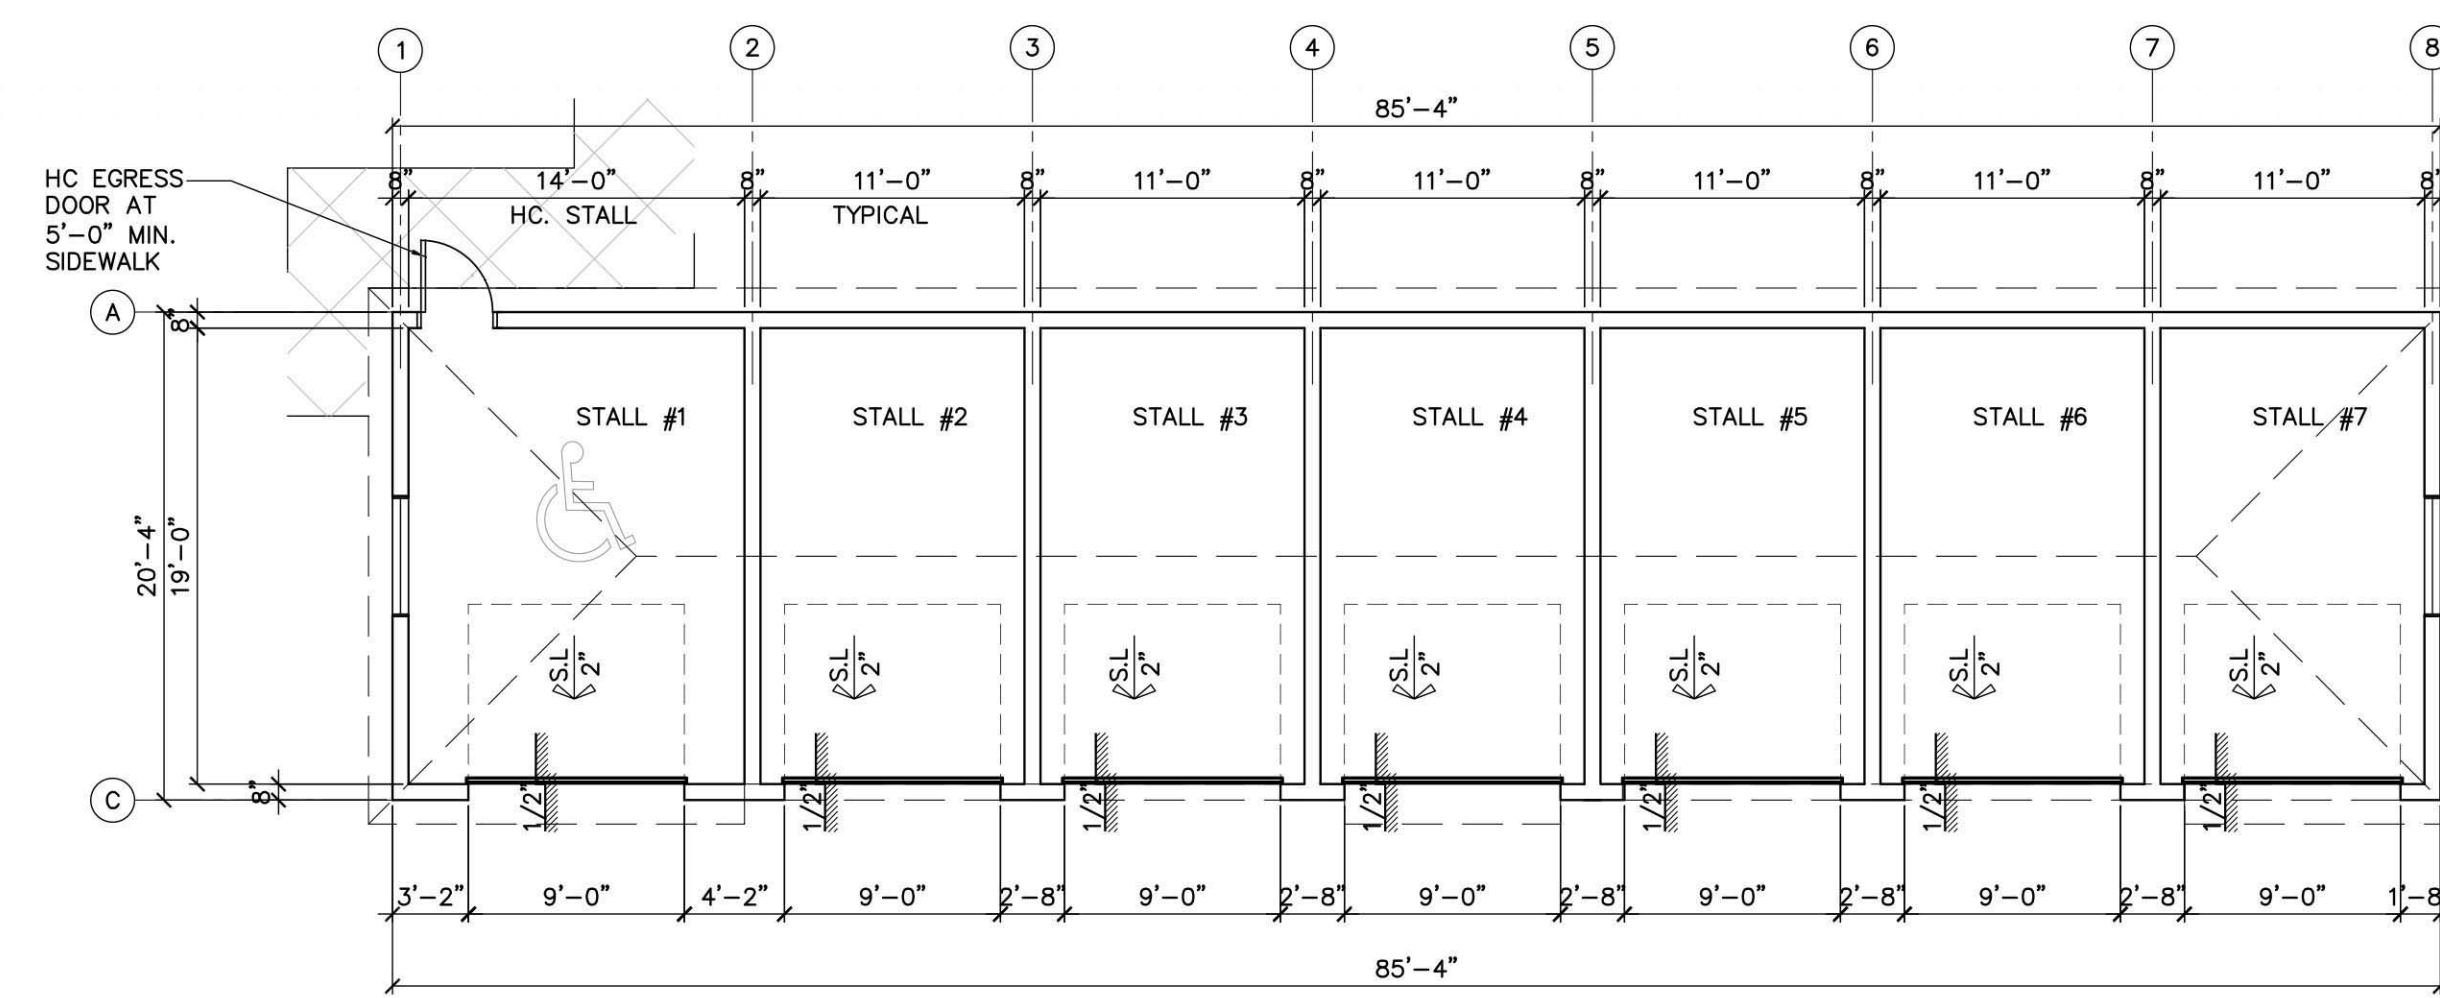


FLOOR PLAN
FLOOR AREA: 1,722 SQ. FT.

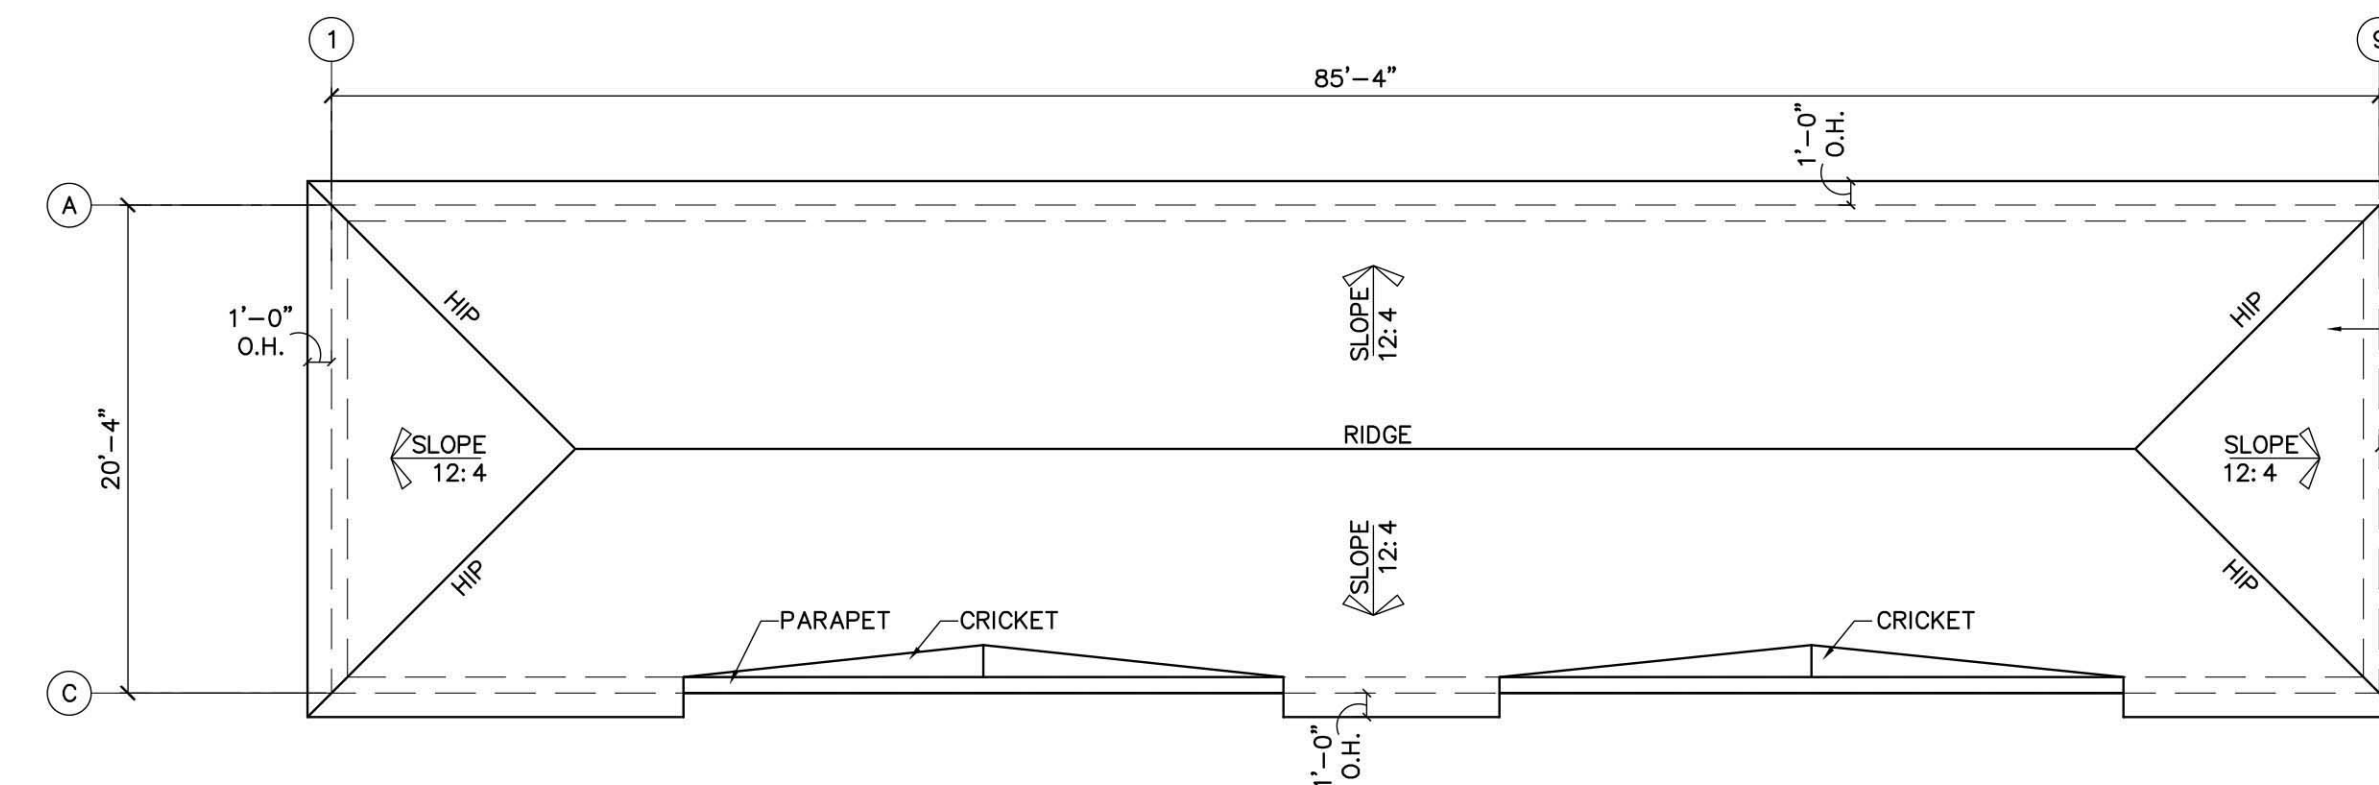


ROOF PLAN

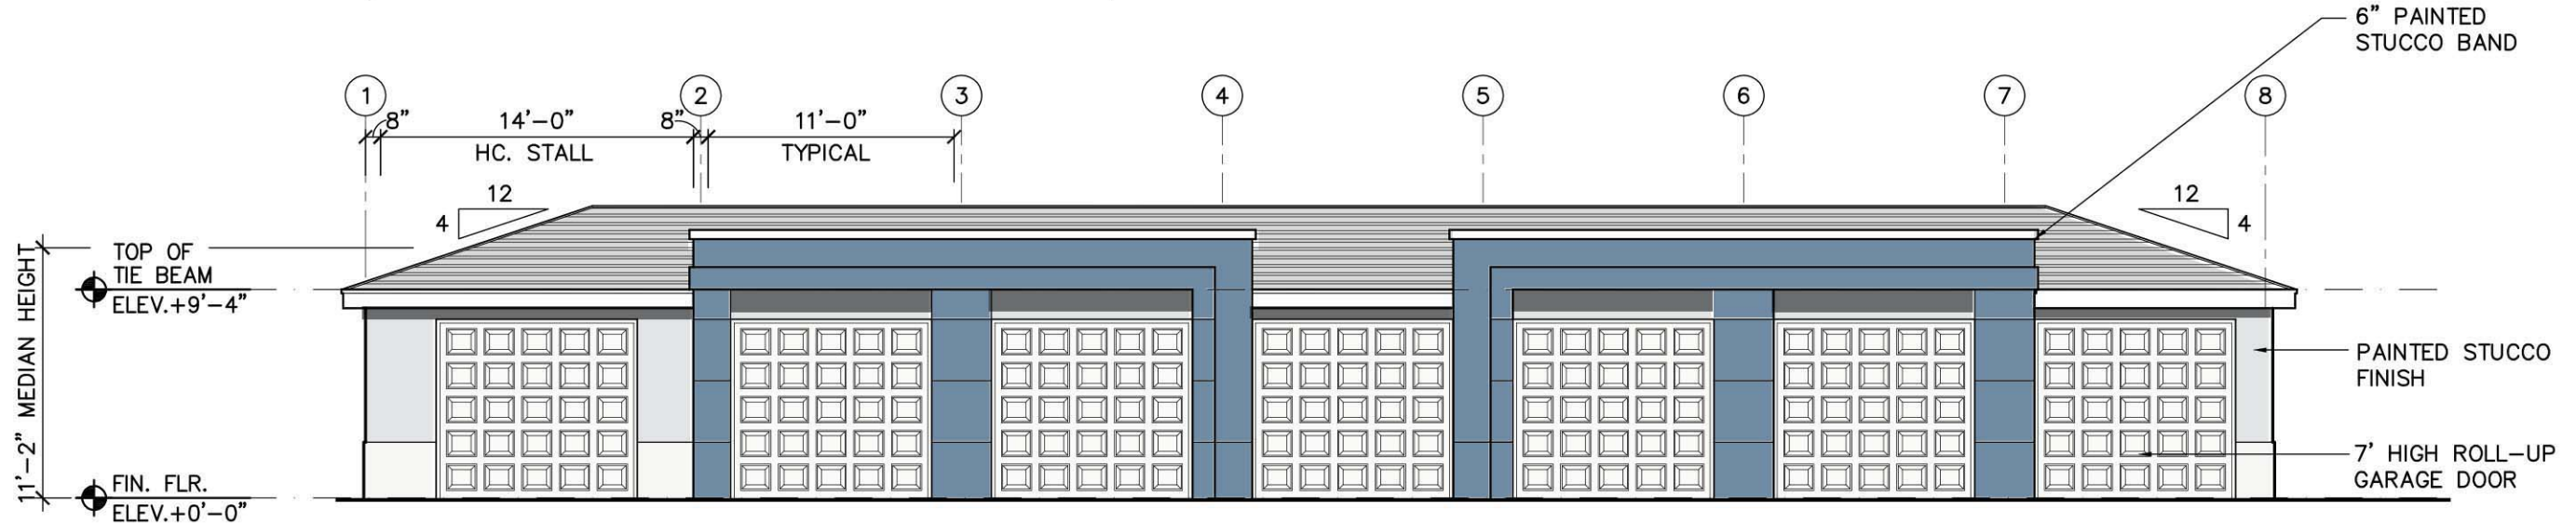

FRONT ELEVATION

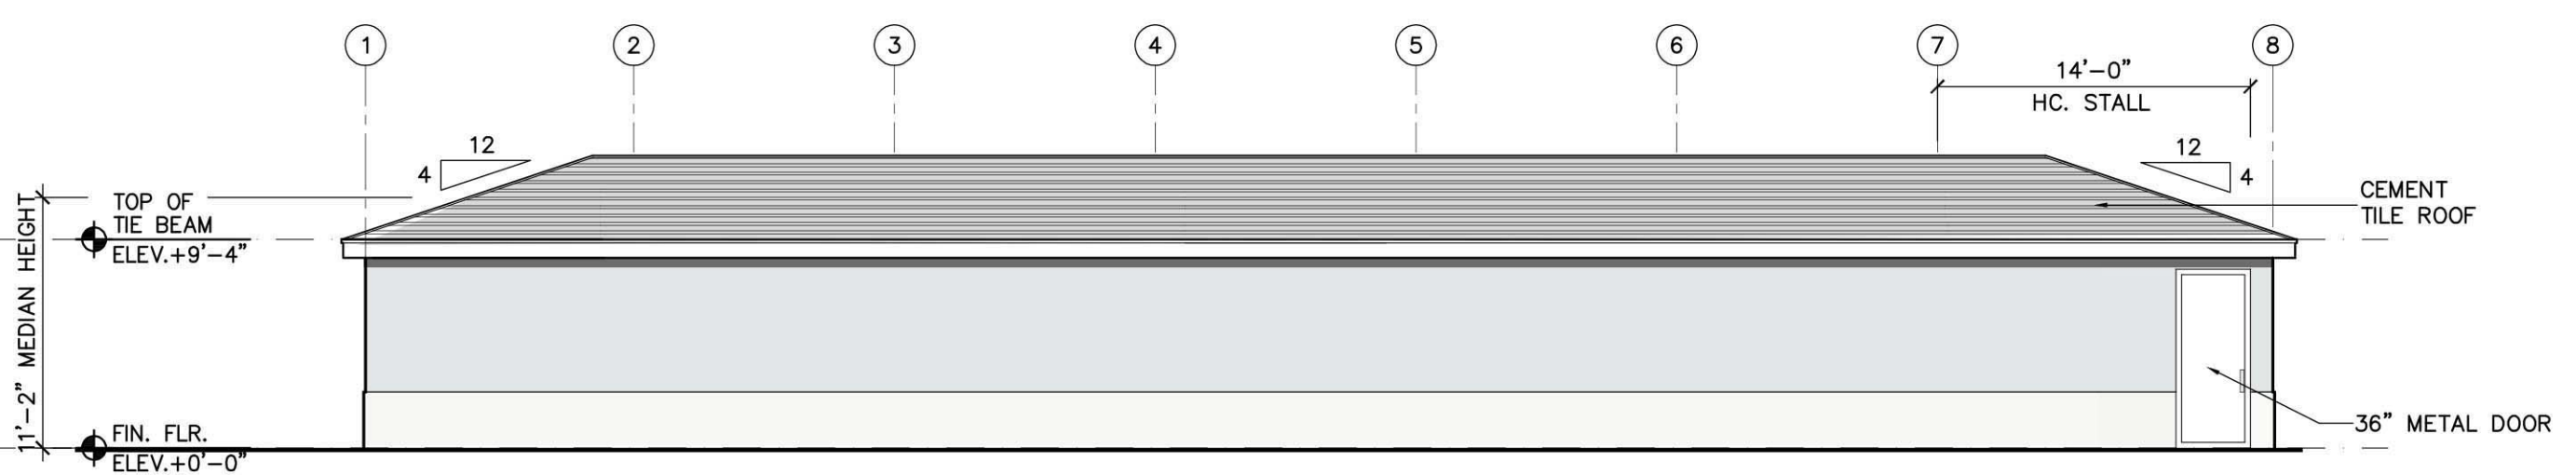

REAR ELEVATION

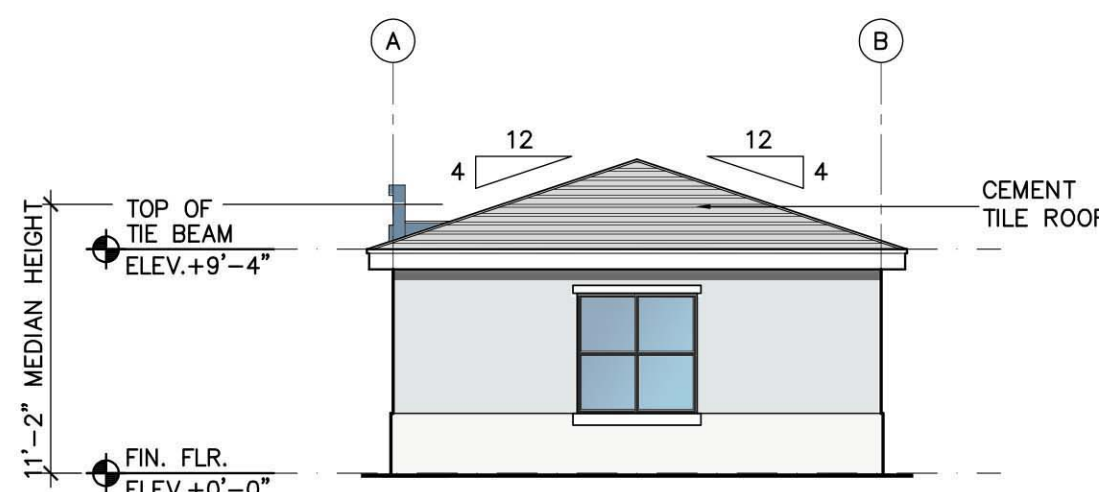

SIDE ELEVATION

GARAGE TYPE II

COLOR SCHEME



REVISIONS	BY
○ SITE PLAN RESUBMITTAL 02/19/14	
○ SITE PLAN RESUBMITTAL#2 04/08/14	
○ SITE PLAN RESUBMITTAL#3 07/17/14	
○ SITE PLAN RESUBMITTAL#4 08/20/14	

MIDTOWN RESIDENCES
AT COCONUT CREEK
FOR:
FLORIDA ATLANTIC INVESTMENTS, INC.
LOCATED AT:
COCONUT CREEK, FLORIDA

MSA ARCHITECTS, INC.
MIAMI OFFICE
7895 SW 104th ST.
SUITE 1000
CORONA, FL 33156
(305) 273-9911



DRAWN	
CHECKED	
DATE	08/20/2014
SCALE	AS SHOWN
JOB NO.	1528.PRJ
SHEET	1528-A-2.4.DWG



PRIVATE GARAGES
SCALE: 1/8"=1'-0"

A-2.4