

REVISIONS	BY
6 SITE PLAN RESUBMITTAL#2 02/19/14	
6 SITE PLAN RESUBMITTAL#2 04/08/14	
6 SITE PLAN RESUBMITTAL#3 07/17/14	
6 SITE PLAN RESUBMITTAL#4 08/20/14	

COLOR SCHEME

	Main SW 7006 Extra White		Frames, Railings, & Awnings SW 6258 Tricorn Black
	Accent 1 SW 6225 Rarified Air		Accent 2 SW 6515 Leisure Blue
	Accent 3 SW 7510 Chateau Brown		Accent 4 SW 0009 Eastlake Gold
	Roof Entegra Roof Tile Bermuda Style Natural Gray-Smooth		Accent Roof Entegra Roof Tile Bermuda Style Natural Gray-Broom Swept



TYPICAL RAILING



AWNING DETAIL




ROOF BRACKET DETAIL




(A) FRONT ELEVATION - (BUILDING #1)




(B) REAR ELEVATION (BUILDING #1)

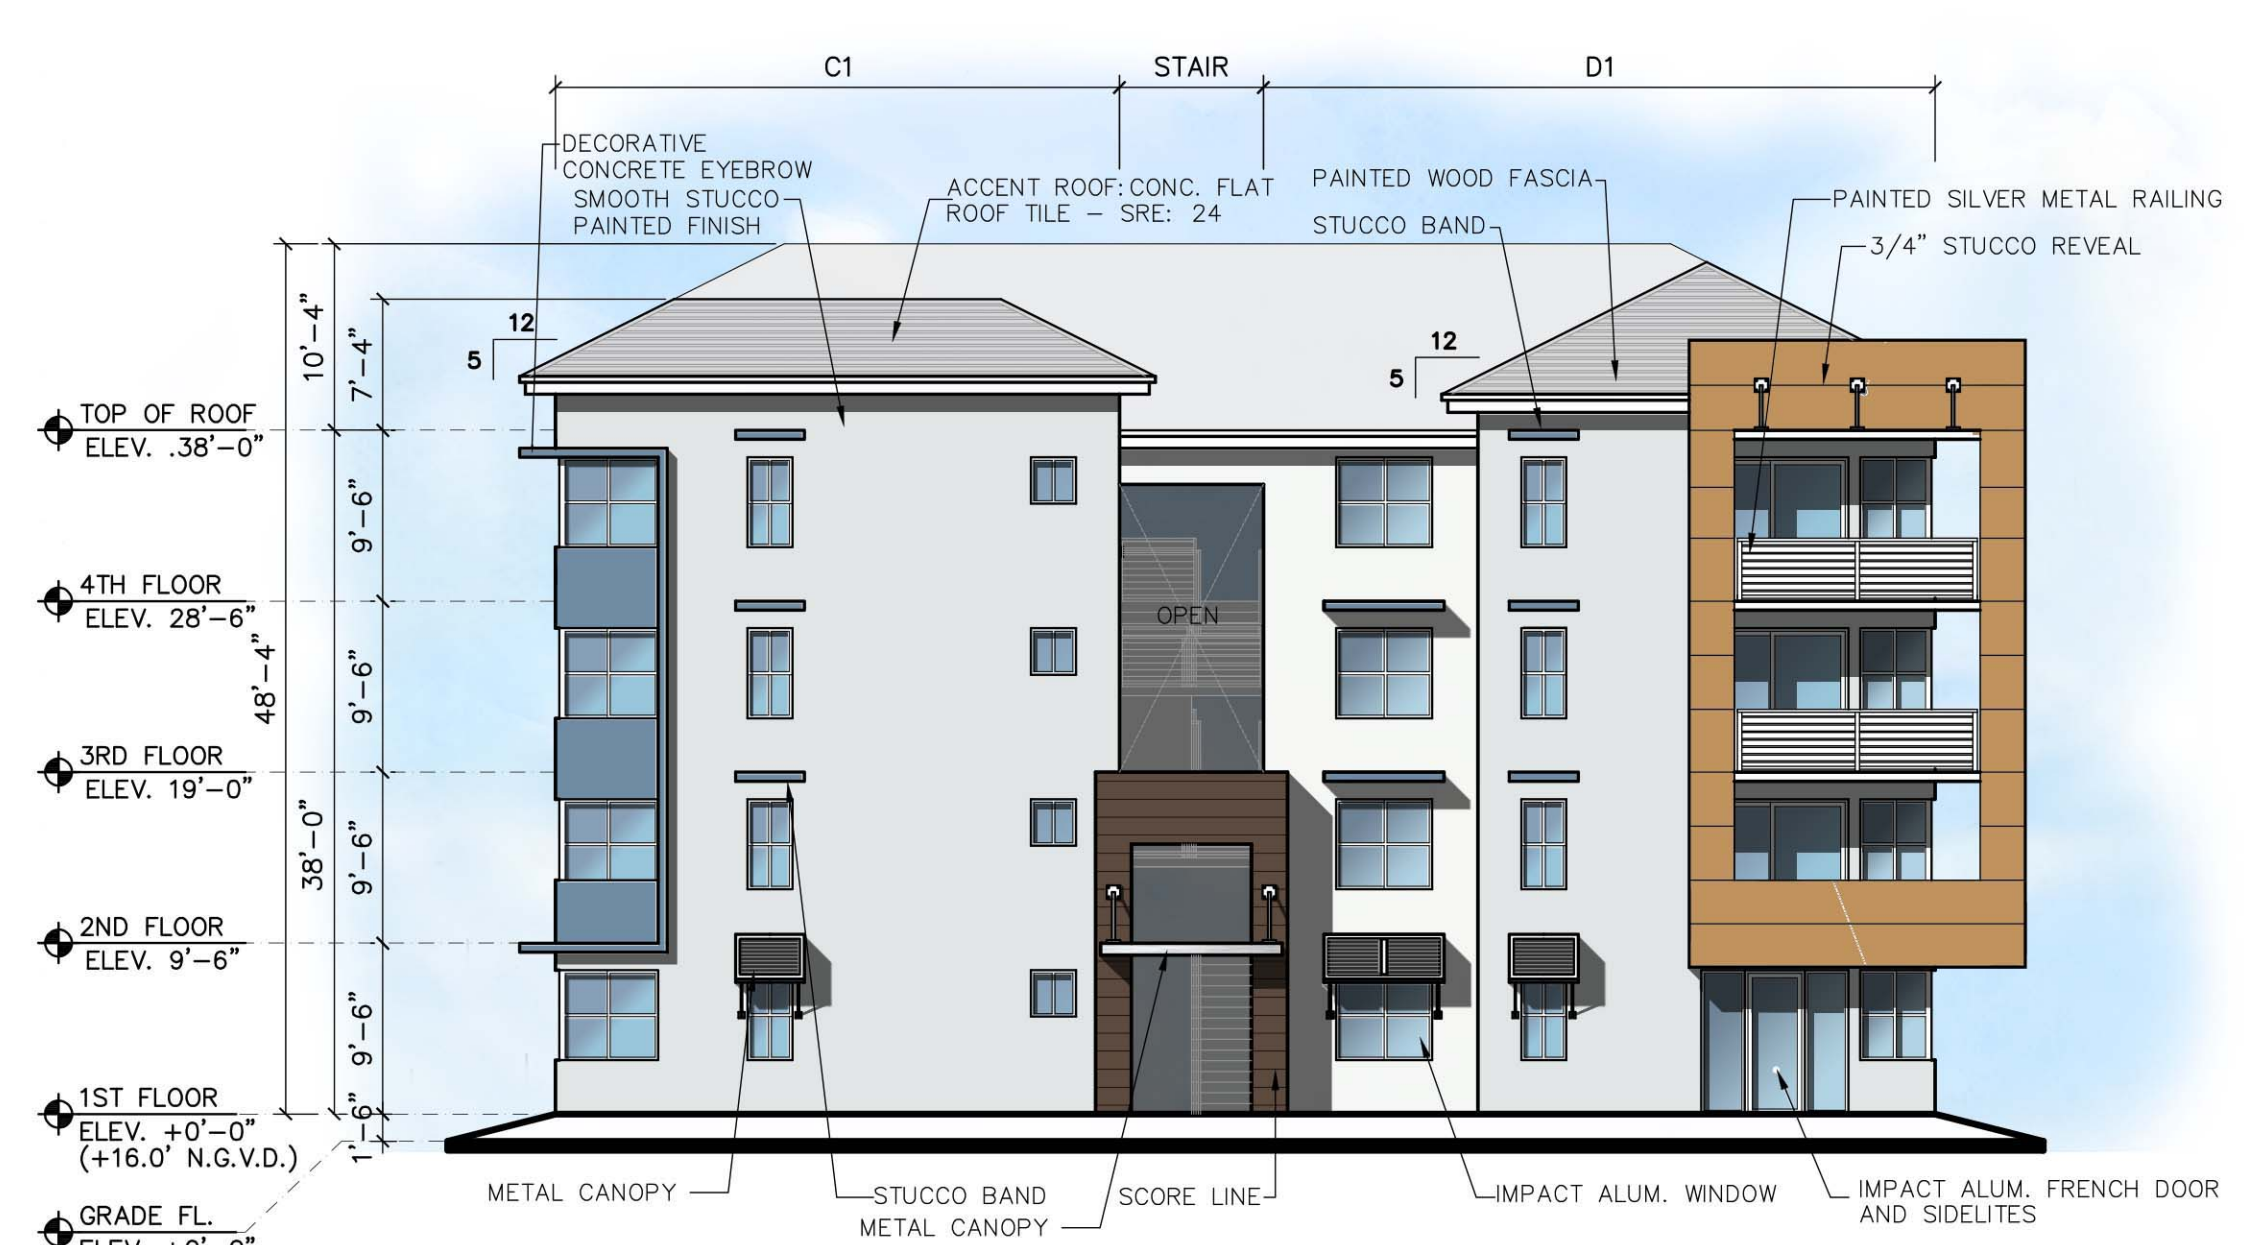

(C) SIDE ELEVATION (BUILDING #1)

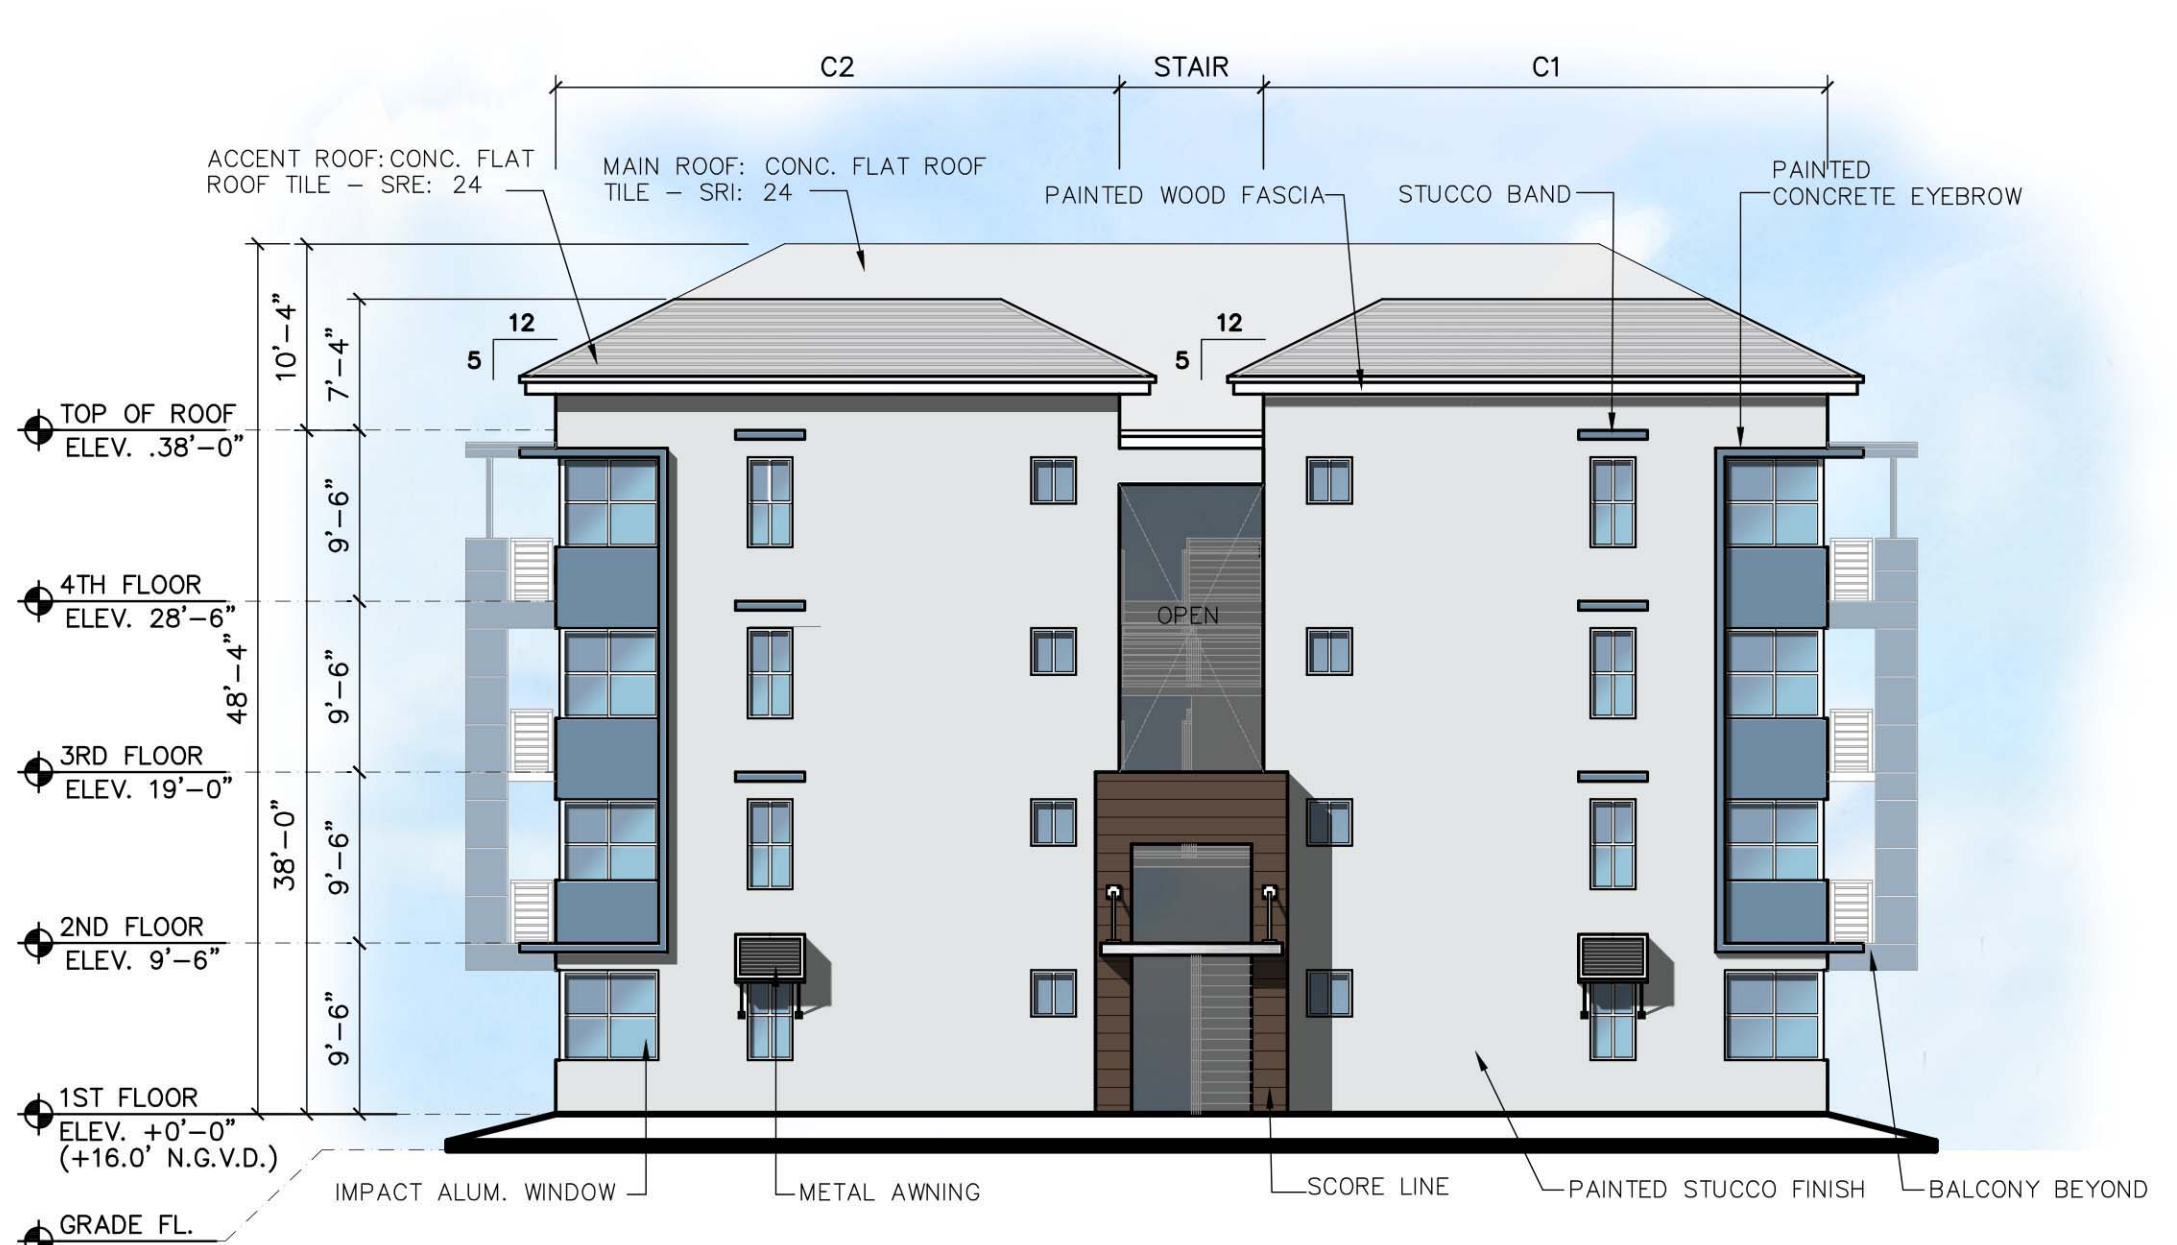

(D) SIDE ELEVATION (BUILDING #1)

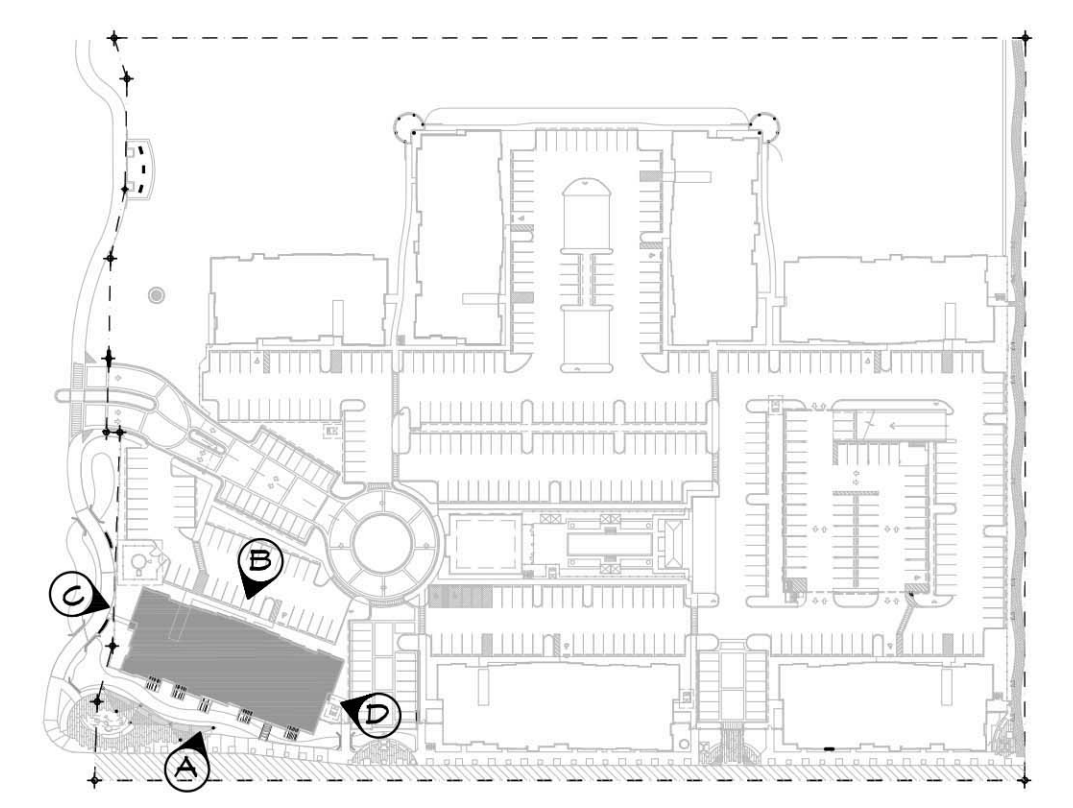

KEYPLAN  
NORTH

BLDG ELEVATIONS - TYPE I BLDG # 1  
SCALE 3/32" = 1'-0"

MIDTOWN RESIDENCES  
AT COCONUT CREEK  
FOR:  
FLORIDA ATLANTIC INVESTMENTS, INC.  
LOCATED AT:  
COCONUT CREEK, FLORIDA

MSA ARCHITECTS, INC.  
MIAMI OFFICE  
7885 SW 104th ST.  
SUITE 100 MIAMI, FLORIDA 33156  
(305) 273-9911

**MSA ARCHITECTS**  
ARCHITECTURE & PLANNING

DRAWN	
CHECKED	
DATE	08/20/2014
SCALE	AS SHOWN
JOB NO.	1528.PRJ
SHEET	1528-A-2.4.DWG