


REVISIONS	BY
0 SITE PLAN RESUBMITTAL 02/19/14	
1 SITE PLAN RESUBMITTAL #2 04/08/14	
2 SITE PLAN RESUBMITTAL #3 07/17/14	
3 SITE PLAN RESUBMITTAL #4 08/20/14	



(A) FRONT ELEVATION - (BUILDINGS 5,6 AND 7)



(B) REAR ELEVATION (BUILDINGS 5,6 AND 7)

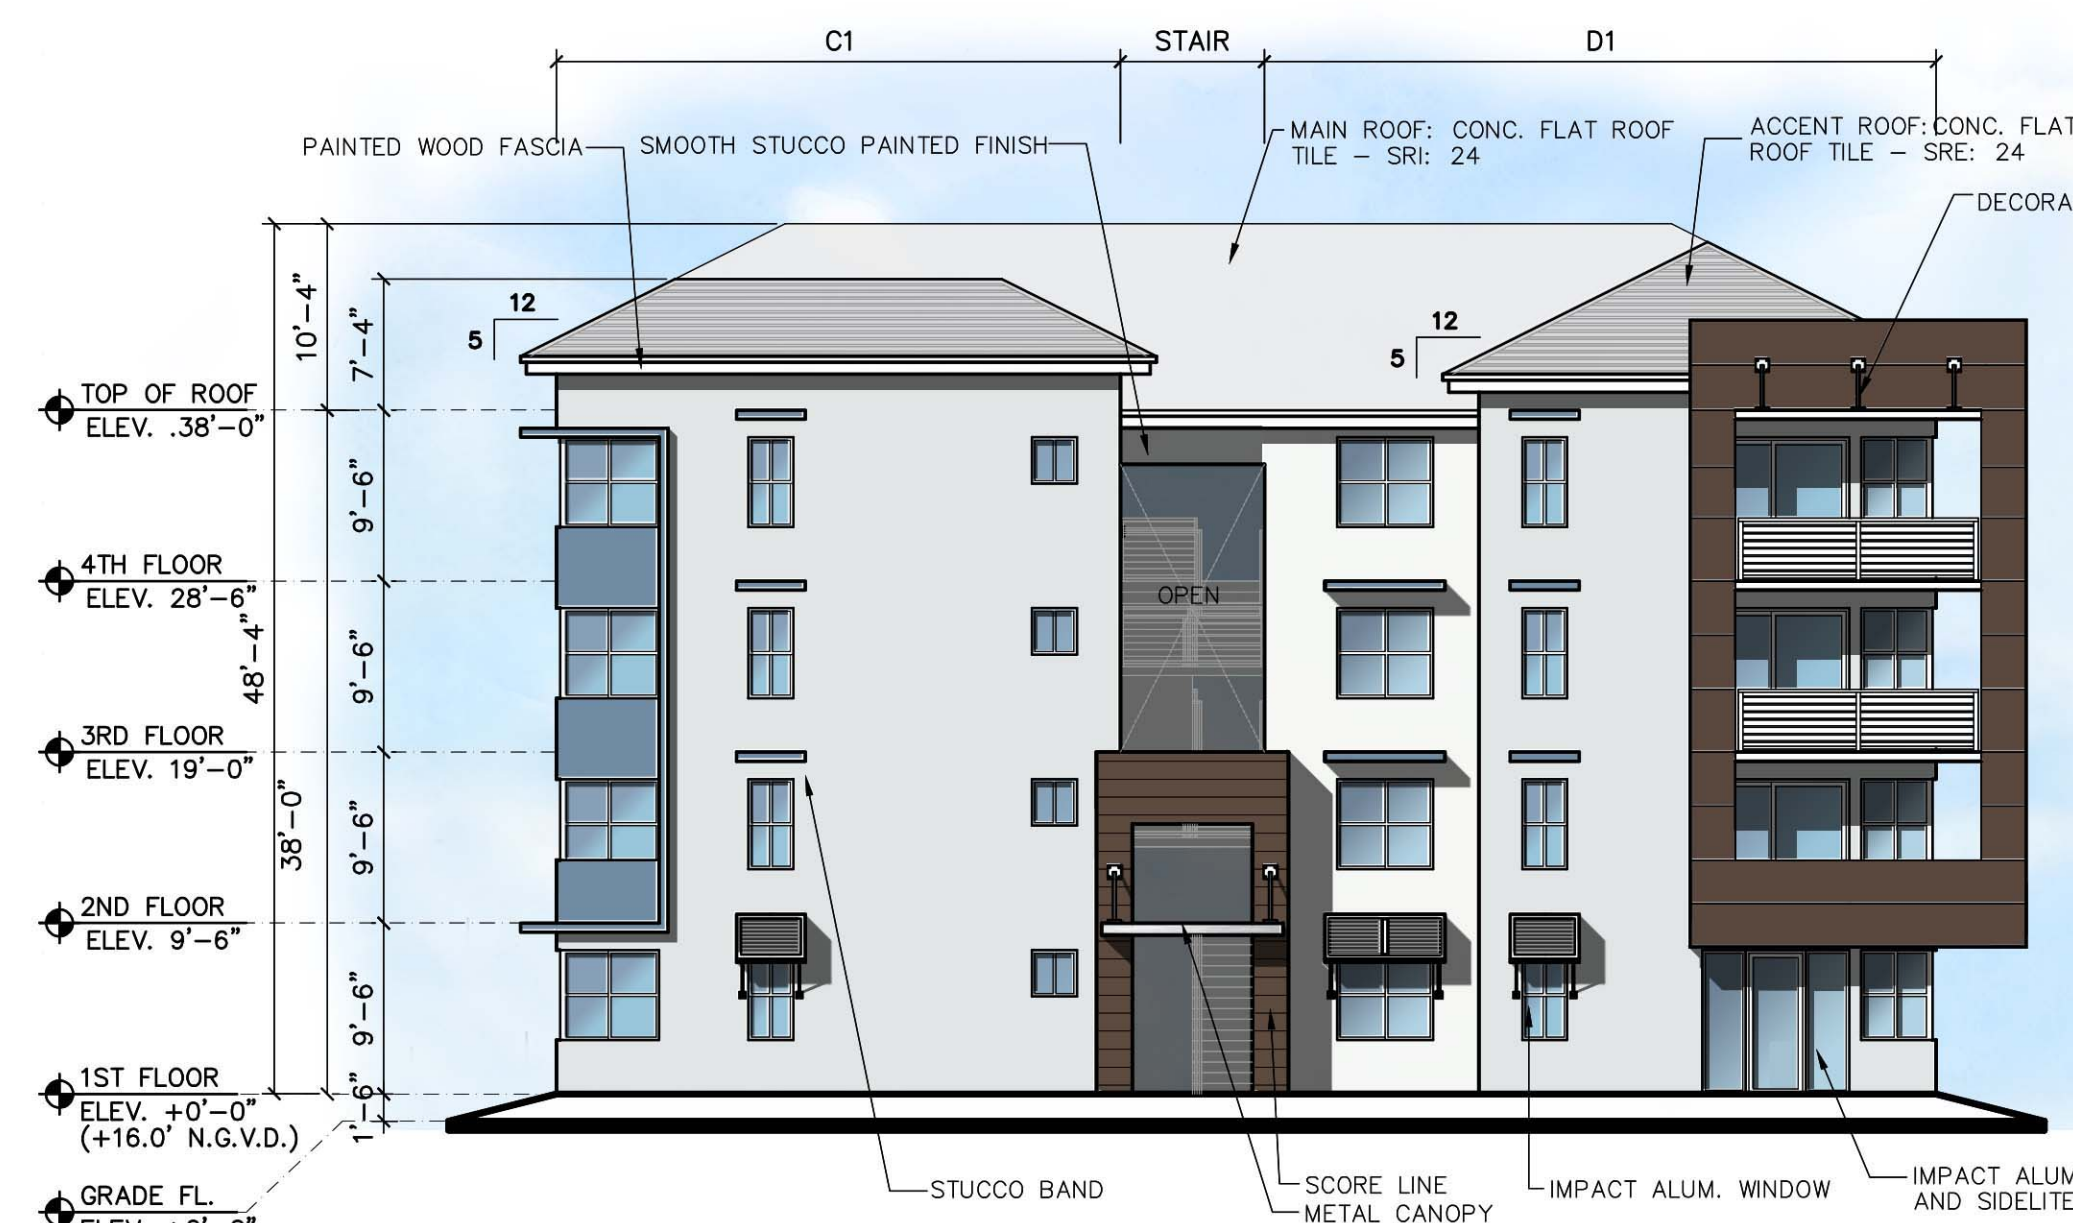

(C) SIDE ELEVATION (BUILDINGS 5,6 AND 7)




(D) SIDE ELEVATION (BUILDINGS 5,6 AND 7)

GENERAL NOTE:

1. CLEAR FLOOR TO CEILING HEIGHT SHALL RANGE FROM: +7'-6" TO +9'-0" A.F.F.

COLOR SCHEME

Accent 1 color swatch: SW 6225 Rarified Air	Accent 2 color swatch: SW 6515 Leisure Blue
Accent 3 color swatch: SW 7510 Chateau Brown	Accent 4 color swatch: SW 0009 Eastlake Gold

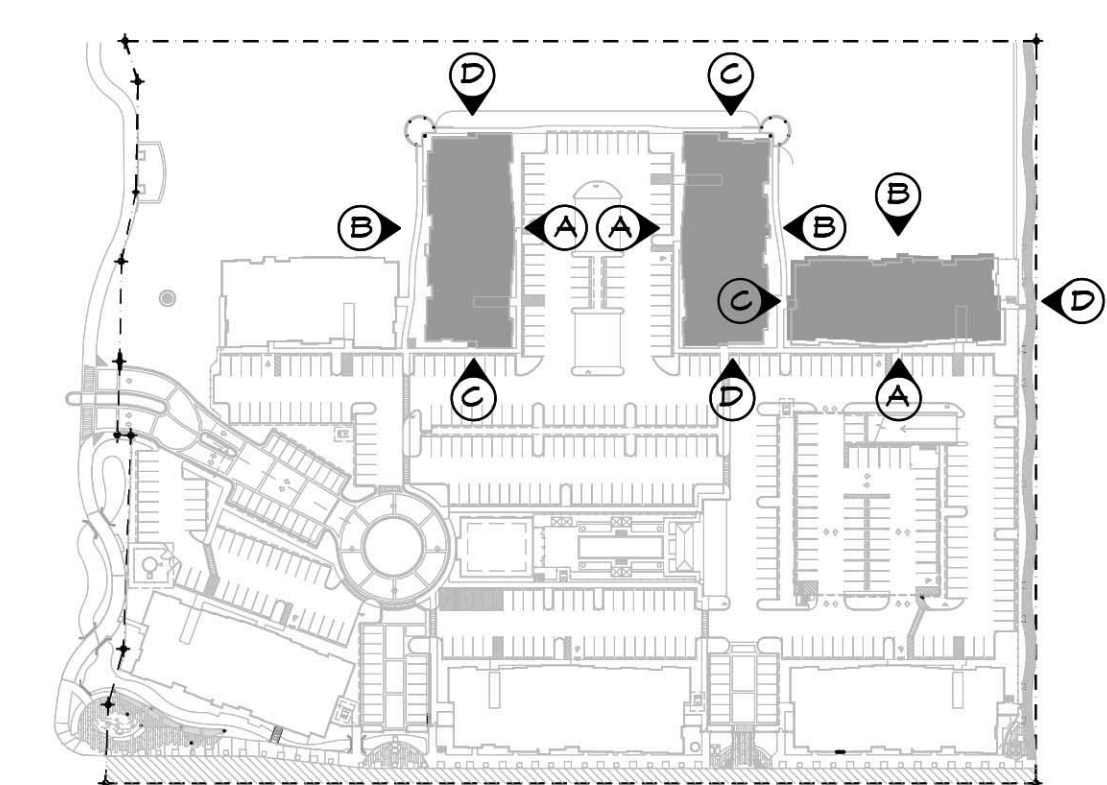

KEYPLAN
NORTH

BLDG ELEVATIONS - TYPE I BLDG # 5,6,7
SCALE 3/32" = 1'-0"

MIDTOWN RESIDENCES AT COCONUT CREEK
FOR: FLORIDA ATLANTIC INVESTMENTS, INC.
LOCATED AT: COCONUT CREEK, FLORIDA

MSA ARCHITECTS, INC.
MIAMI OFFICE
2695 SW 104th ST.
MIAMI, FLORIDA 33156
(305) 273-9911

MSA ARCHITECTS & PLANNING
ARCHITECTURE & PLANNING

DRAWN: []
CHECKED: []
DATE: 08/20/2014
SCALE: AS SHOWN
JOB NO.: 1528.PRJ
SHEET