


REVISIONS	BY
6 SITE PLAN RESUBMITTAL 02/19/14	
5 SITE PLAN RESUBMITTAL#2 04/08/14	



(A) FRONT ELEVATION--(BUILDING 4)



(B) REAR ELEVATION--(BUILDING 4)

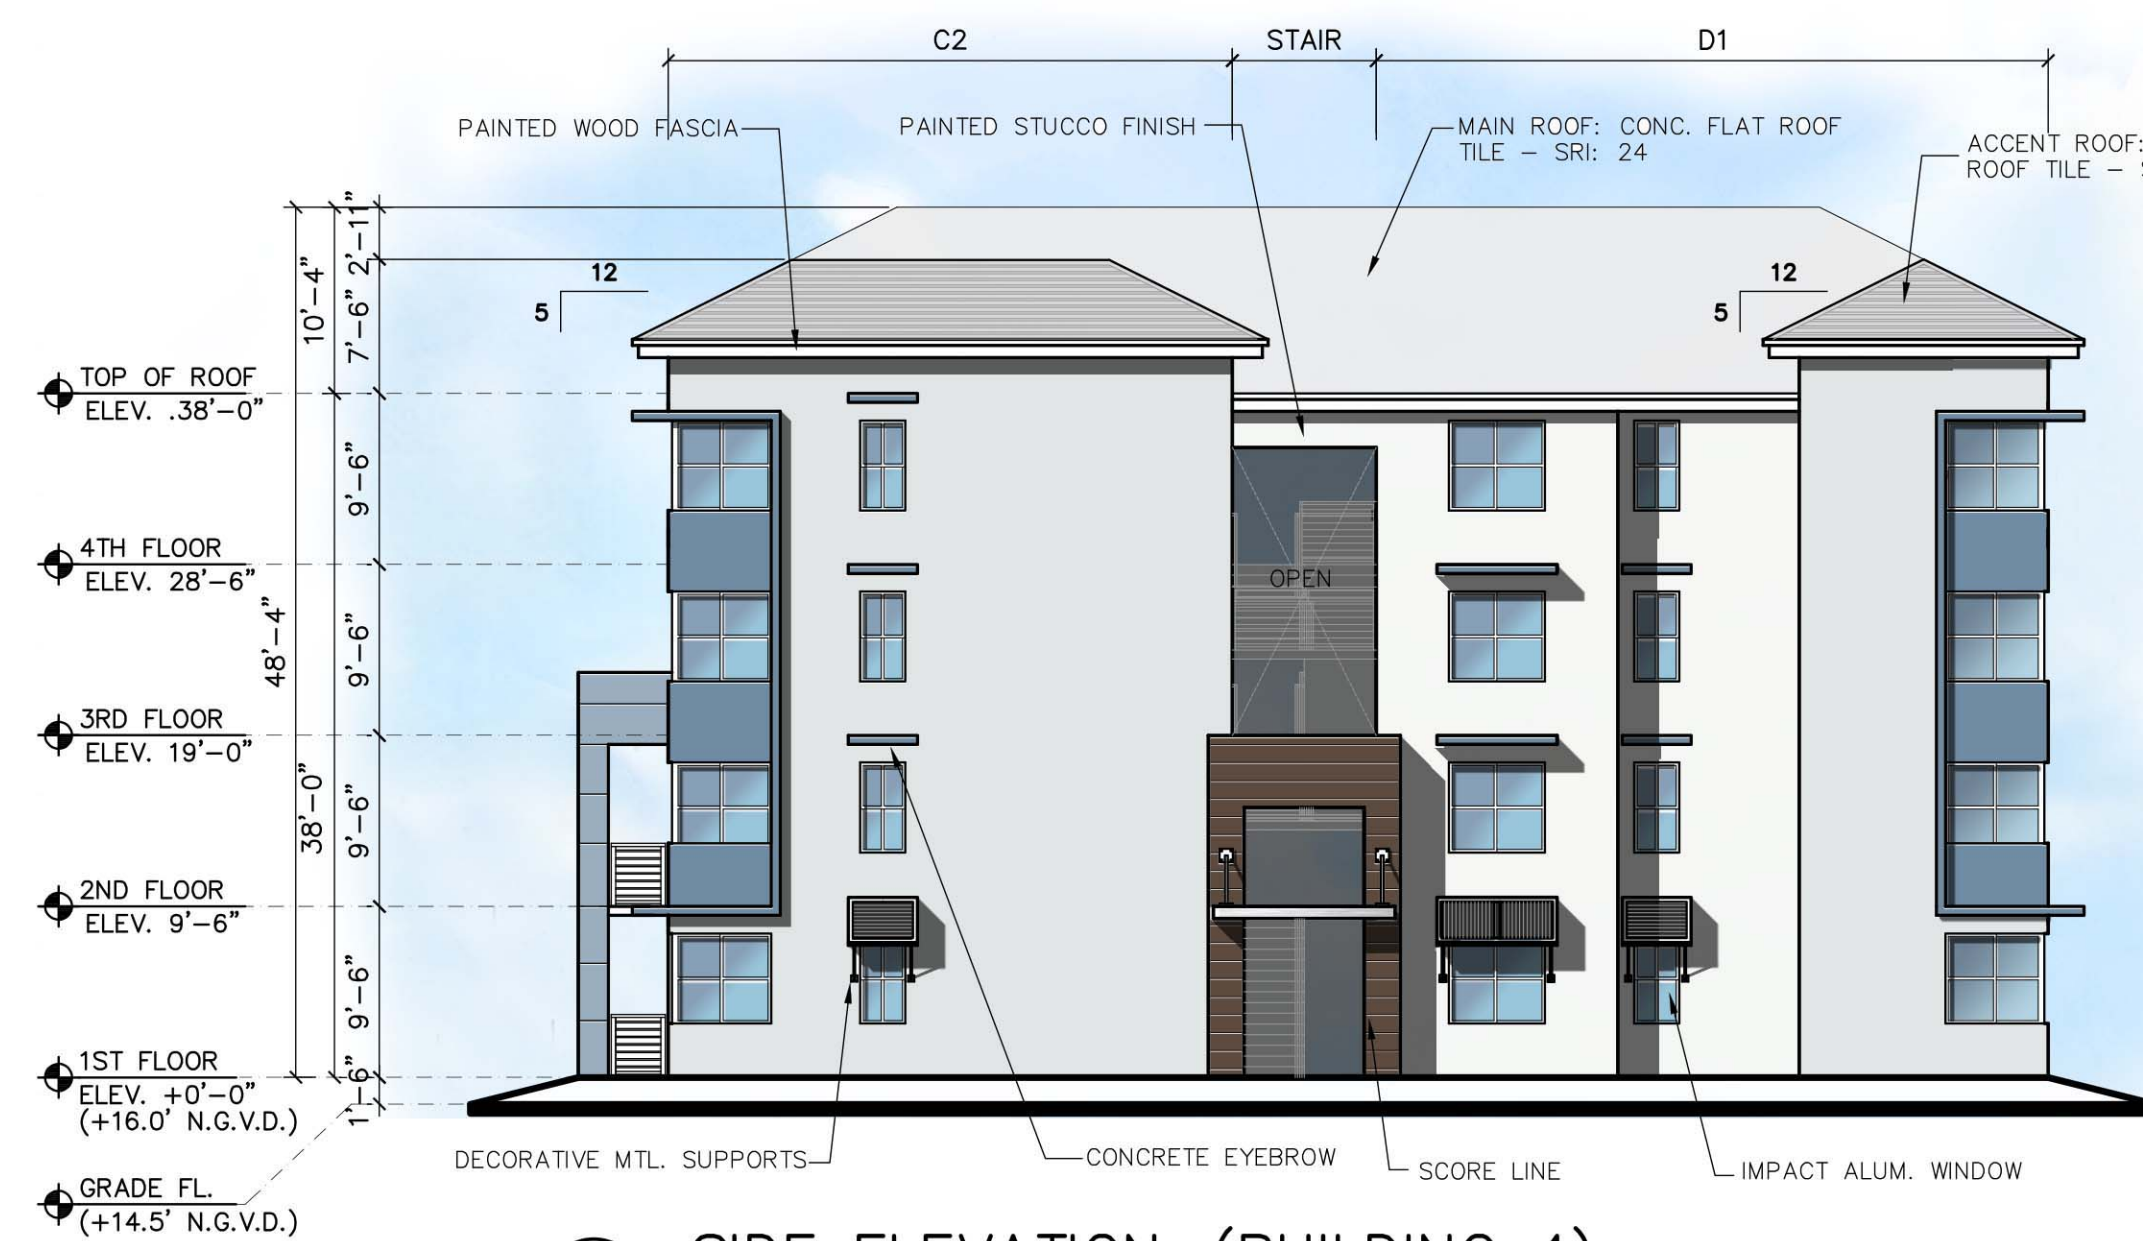

(C) SIDE ELEVATION--(BUILDING 4)




(D) SIDE ELEVATION--(BUILDING 4)

GENERAL NOTE:
 1. CLEAR FLOOR TO CEILING HEIGHT SHALL RANGE FROM: +7'-6" TO +9'-0" A.F.F.

COLOR SCHEME

Main SW 7006 Extra White	Frames, Railings, & Awnings SW 6258 Tricorn Black
Accent 1 SW 6225 Rarified Air	Accent 2 SW 6515 Leisure Blue
Accent 3 SW 7510 Chateau Brown	Accent 4 SW 0009 Eastlake Gold
Roof Entegra Roof Tile Bermuda Style Natural Gray- Smooth	Accent Roof Entegra Roof Tile Bermuda Style Natural Gray- Broom Swept

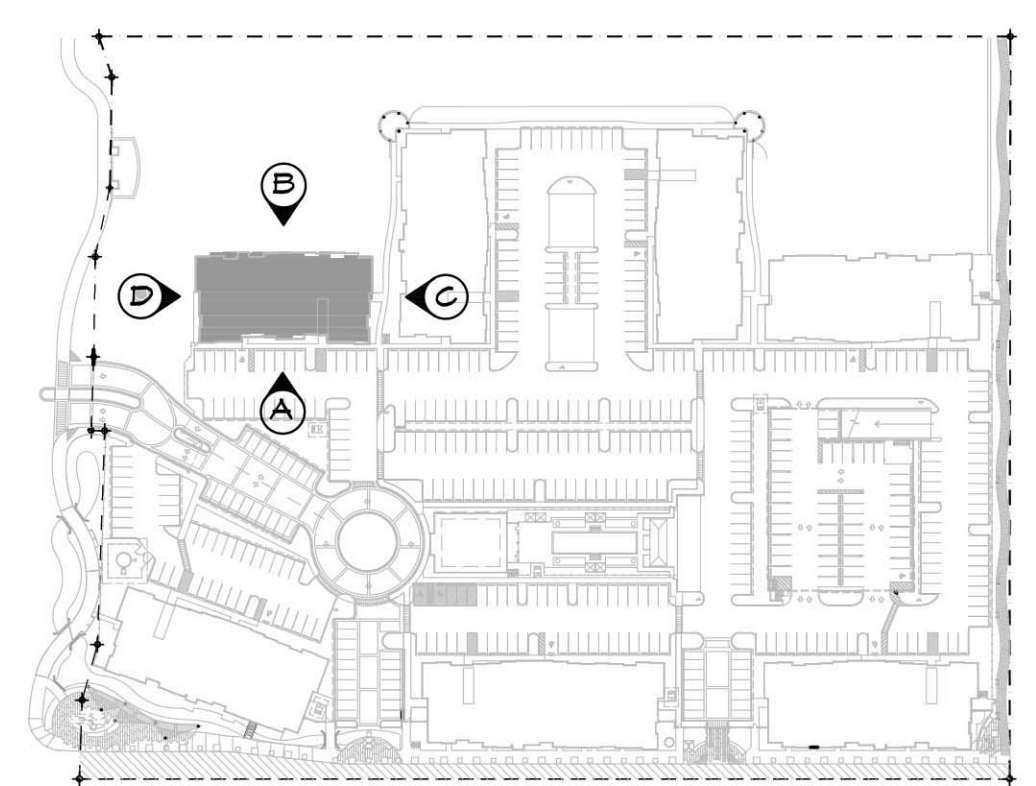

KEYPLAN
 NORTH
 N.T.S.

BLDG ELEVATIONS - TYPE III BLDG # 4
 SCALE 3/32" = 1'-0"

MIDTOWN RESIDENCES
AT COCONUT CREEK
 FOR:
FLORIDA ATLANTIC INVESTMENTS, INC.
 LOCATED AT:
COCONUT CREEK, FLORIDA

MSA ARCHITECTS, INC.
 MIAMI OFFICE
 SUITE 100 04th ST.
 MIAMI, FLORIDA 33156
 (305) 273-9911

MSA ARCHITECTS
ARCHITECTURE & PLANNING
 COPYRIGHT © 2011. MSA ARCHITECTS, INC. THE ARCHITECTURAL DESIGN AND DETAIL DRAWINGS FOR THIS BUILDING AND/OR OVERALL PROJECT ARE THE LEGAL PROPERTY OF AND ALL RIGHTS ARE RESERVED BY THE ARCHITECT. THEIR USE FOR REPRODUCTION, CONSTRUCTION, OR DISTRIBUTION IS PROHIBITED UNLESS AUTHORIZED IN WRITING BY THE ARCHITECT.

DRAWN
 CHECKED
 DATE 08/20/2014
 SCALE AS SHOWN
 JOB NO. 1528.PRJ
 SHEET