

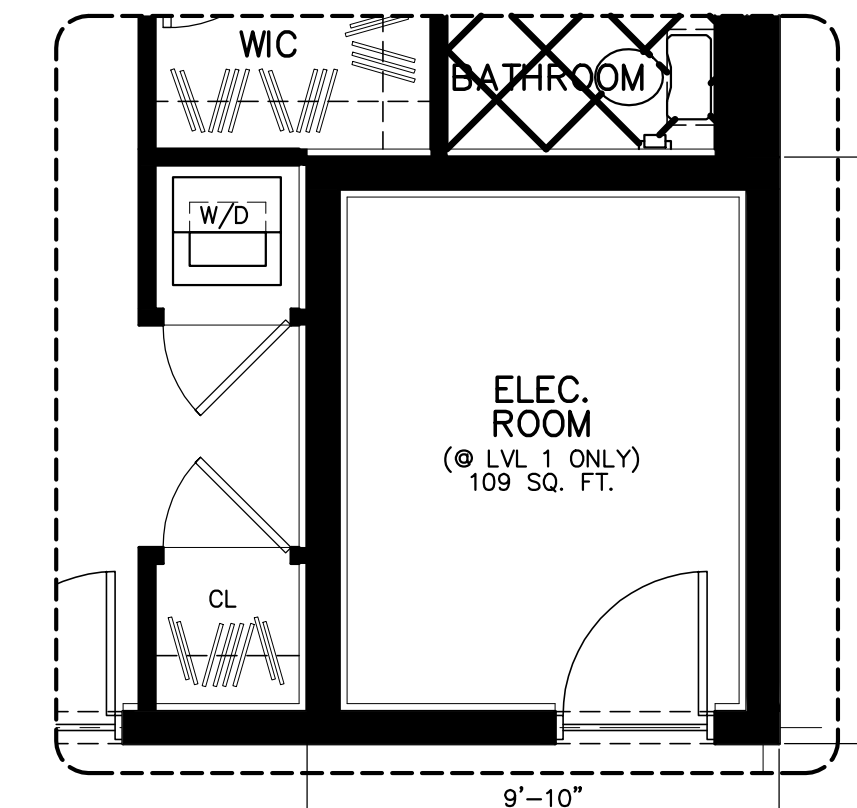



D1 3 BD
 TOTAL A/C AREA: 1,298 SQ. FT.
 BALCONY AREA: 60 SQ. FT.

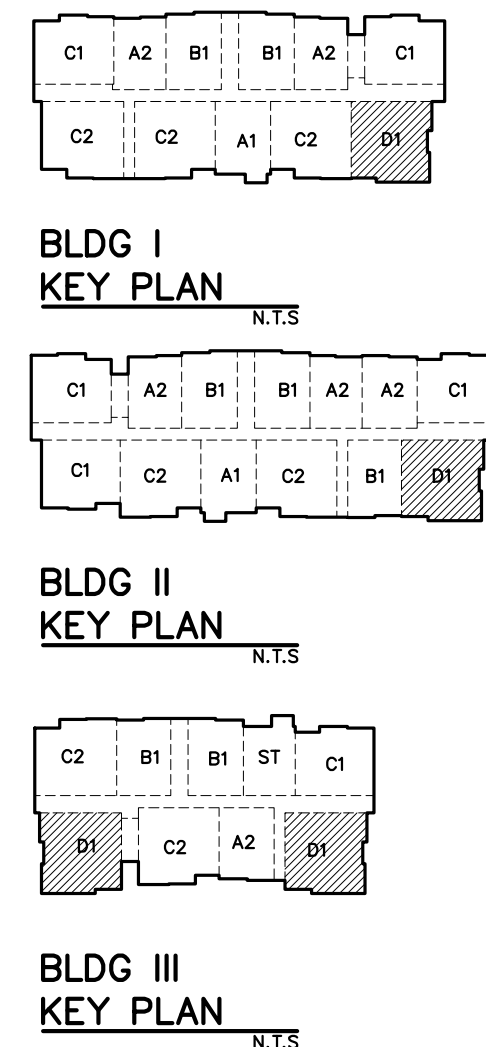


C2-MOD (© LVL 1 ONLY)
 TOTAL A/C AREA: 1,108 SQ. FT.
 BALCONY AREA: 58 SQ. FT.

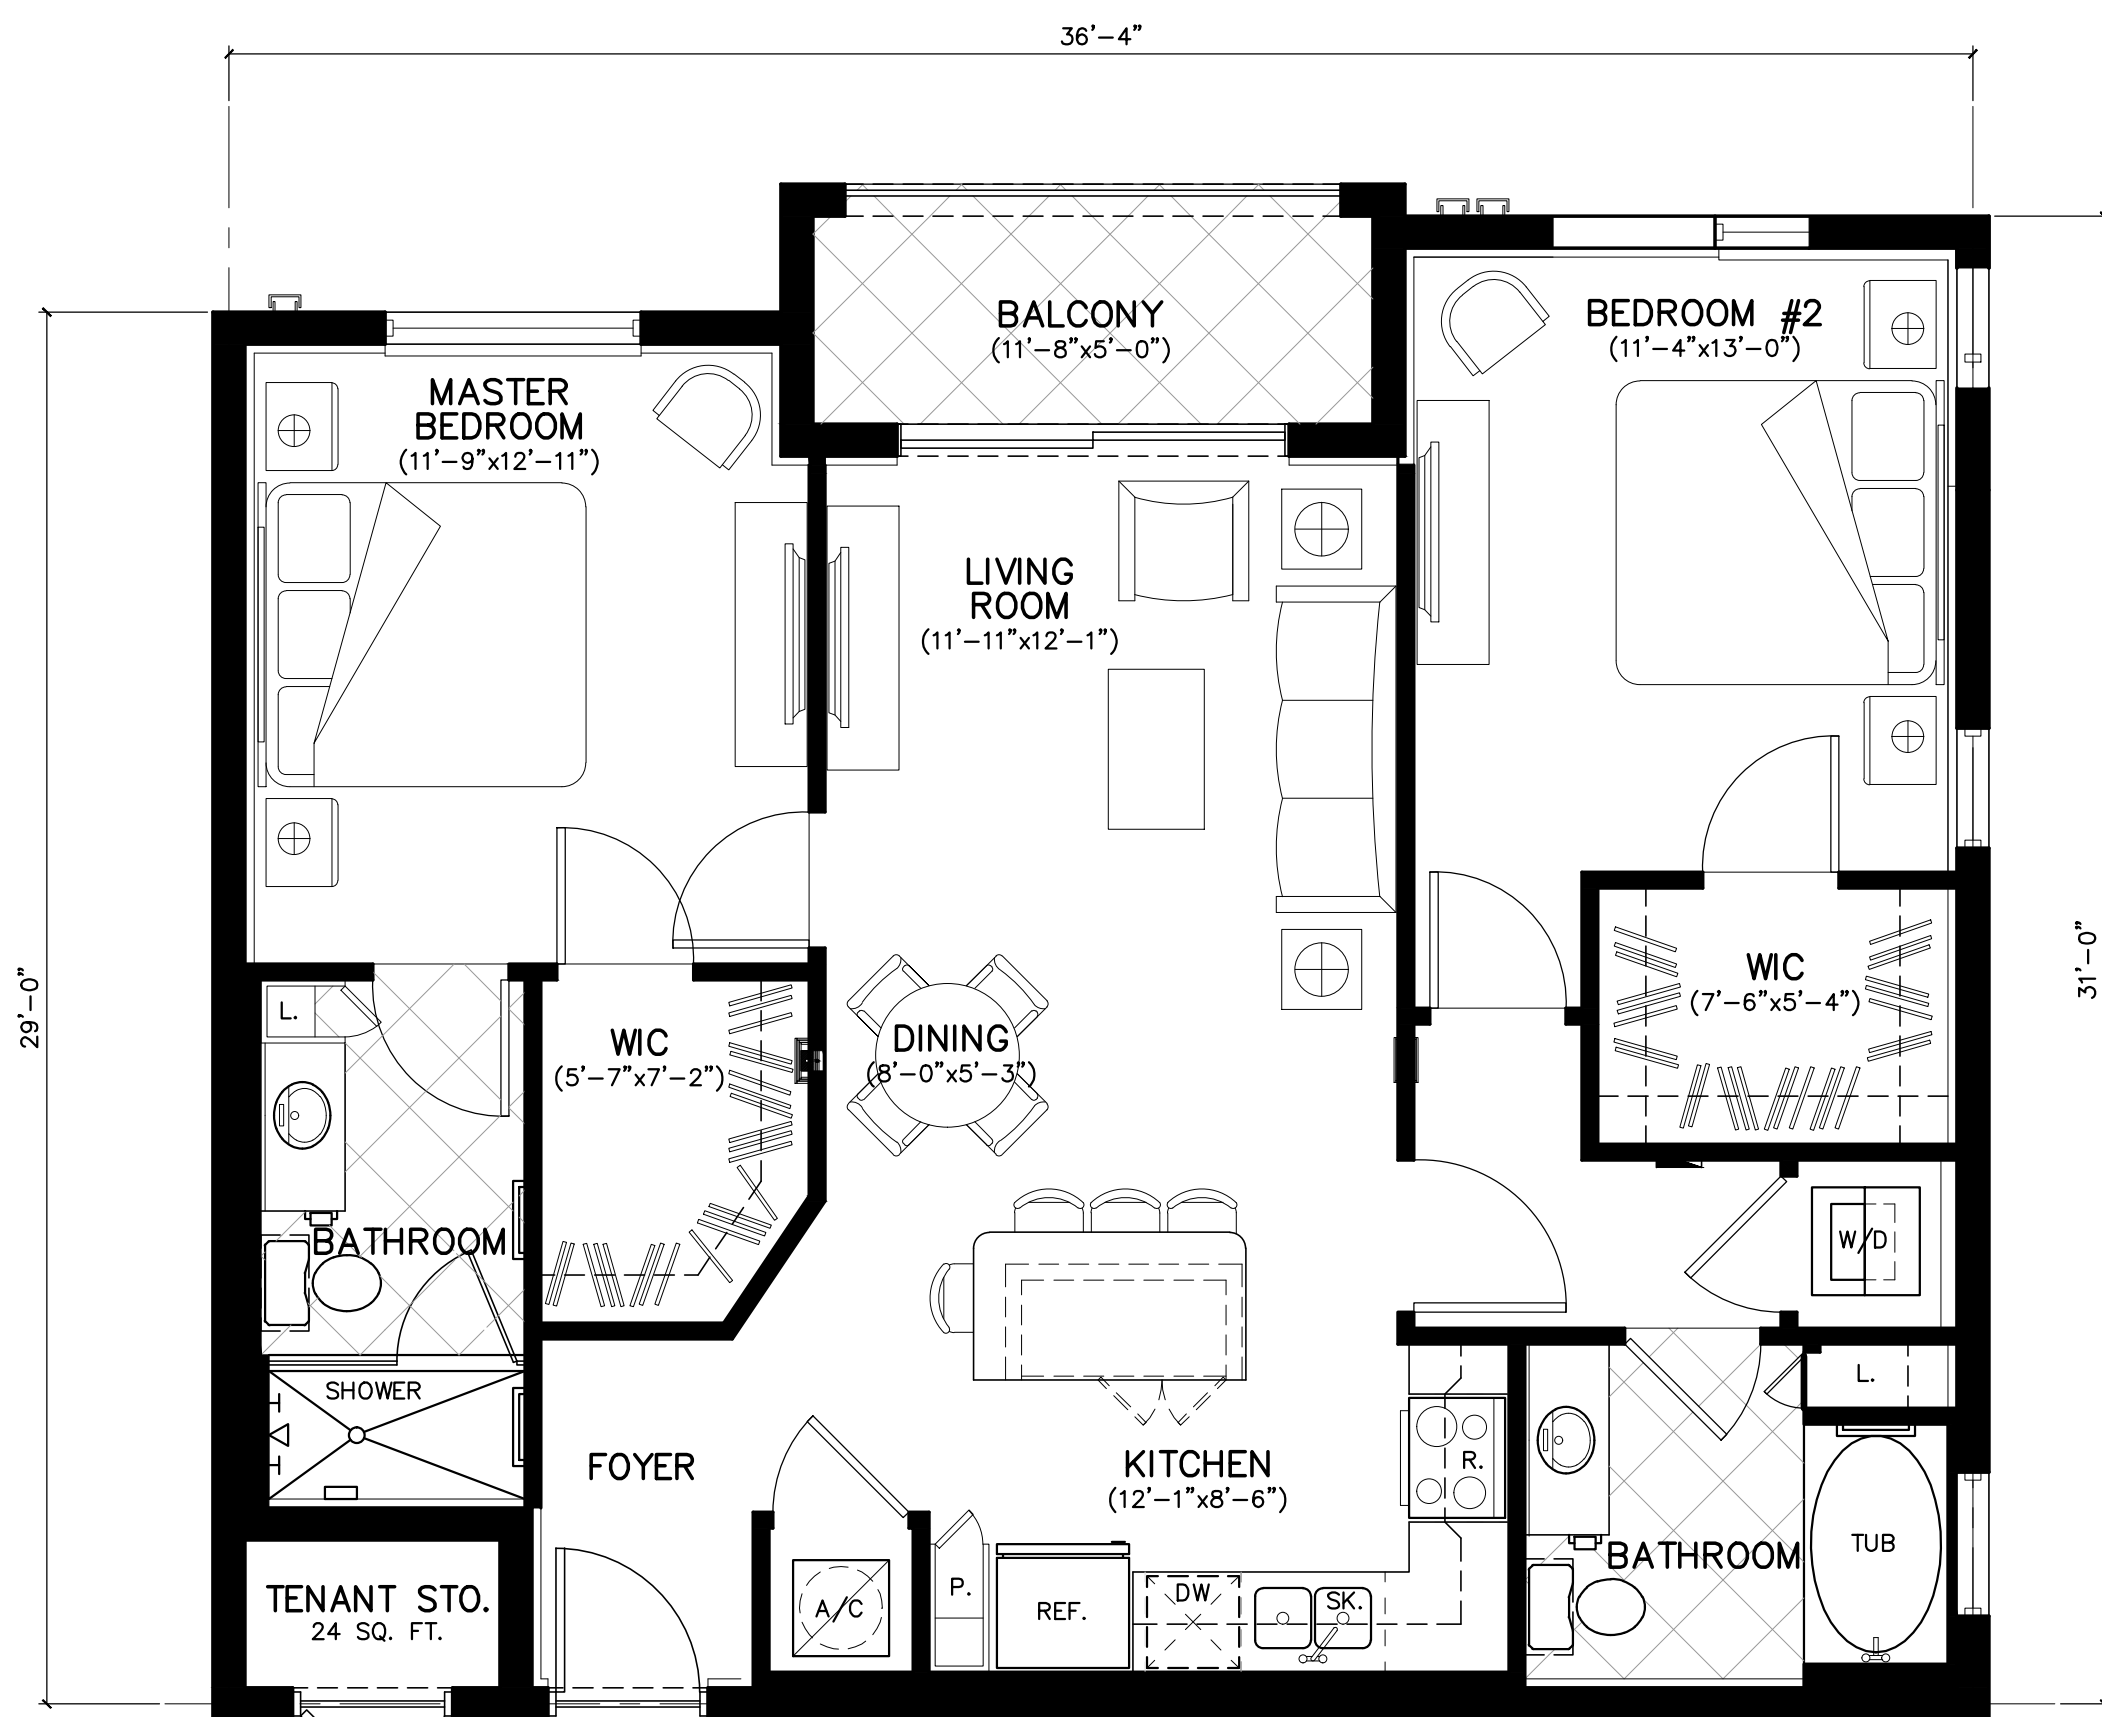

C1 2 BD
 TOTAL A/C AREA: 1,050 SQ. FT.
 BALCONY AREA: 61 SQ. FT.

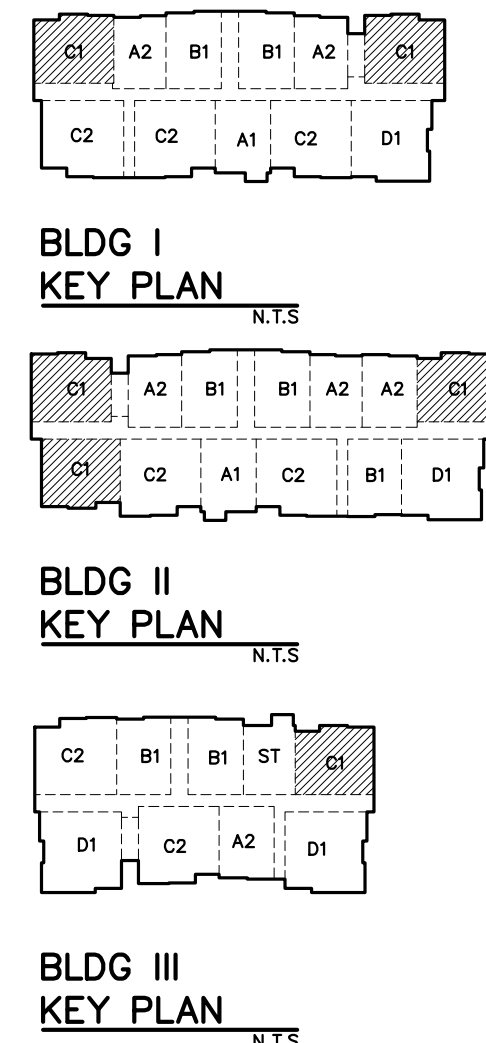

C2 2 BD
 TOTAL A/C AREA: 1,217 SQ. FT.
 BALCONY AREA: 58 SQ. FT.

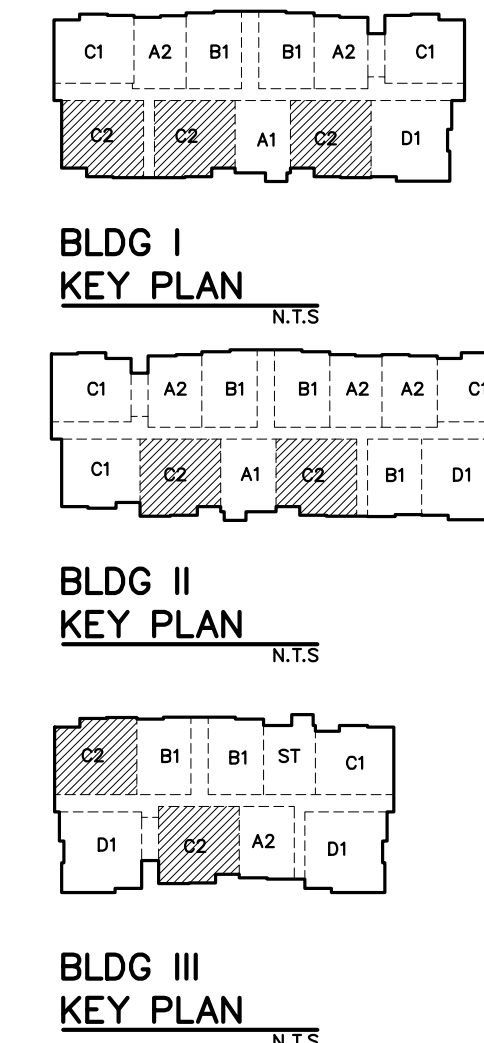

BLDG UNIT PLANS UNIT C1, C2, D1
 SCALE 1/4" = 1'-0"

REVISIONS	BY
○ SITE PLAN RESUBMITTAL 02/19/14	
○ SITE PLAN RESUBMITTAL#2 04/08/14	
○ SITE PLAN RESUBMITTAL#3 07/17/14	
○ SITE PLAN RESUBMITTAL#4 08/20/14	

MIDTOWN RESIDENCES AT COCONUT CREEK
 FOR: FLORIDA ATLANTIC INVESTMENTS, INC.
 LOCATED AT: COCONUT CREEK, FLORIDA

MSA ARCHITECTS, INC.
 MIAMI OFFICE
 7695 SW 104th ST.
 MIAMI, FLORIDA 33156
 (305) 273-9911

MSA ARCHITECTS
 ARCHITECTURE & PLANNING

DRAWN: _____
 CHECKED: _____
 DATE: 08/20/2014
 SCALE: AS SHOWN
 JOB NO.: 1528.PRJ
 SHEET: 1528-A-4.2.DWG