



SWM PERMIT SUBMITTAL



OWNER
 NORTH BROWARD PREPARATOR
 7800 LYONS ROAD
 COCONUT CREEK, FLORIDA
 33073
 [T] 954.247.0011
 [F] 954.247.0012
 ARCHITECT

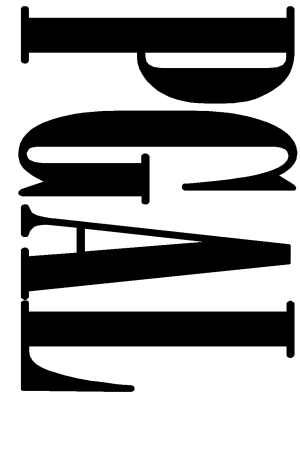

791 PARK OF COMMERCE BLVD
SUITE 400
BOCA RATON, FLORIDA 33487
 [T] 561.988.4002
 [F] 561.988.3002
 AA 000337
 CONSULTANT

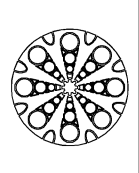

DeRose Design
Consultants Inc.
 LAND PLANNING • CIVIL & STRUCTURAL
 ENVIRONMENTAL • ELECTRICAL & MECHANICAL
 ENGINEERING • SITE DESIGN • 3000
 FOREMAN BLVD SUITE 2000
 BOCA RATON, FLORIDA 33487
 [T] 561.988.4002
 [F] 561.988.3002
 AA 000337
 CONSULTANT

PROJECT TITLE
 TEMPORARY RESIDENTIAL
 MODULARS & ROAD
 WIDENING
PROJECT NUMBER
 R1007944.00
PROJECT LOCATION
 7800 LYONS ROAD
 COCONUT CREEK, FLORIDA
 DATE OF ISSUE
 MARCH 28, 2013


REVISIONS
 ▲ DRC COMMENTS 5.1.13
 ▲ SWM PERMIT SUBMITTAL 5.13.13

DESIGNER
 CHECKED BY: LDR
 DRAWN BY: RW
SUBMITTAL PHASE / SET DESCRIPTION
 DRC SITE PLAN MODIFICATION
APPROVED

LAMRENCKOWSKI ENGINEER P.C.
 LICENSED ENGINEER NO. 88887
 STATE OF FLORIDA
 DATE: 03/28/13
 Define Suite Job # 3003
 ALL RIGHTS RESERVED
 3003 BOWEN BLVD
 BOCA RATON, FLORIDA 33487

To the best of my knowledge, the information furnished herein is true and correct and complies with the applicable minimum life safety standards building codes and applicable minimum life safety standards.
 COPYRIGHT © 2013
SHEET TITLE
 ENLARGED SITE PLAN

SHEET NUMBER
 ENLARGED SITE PLAN
 3 OF 10

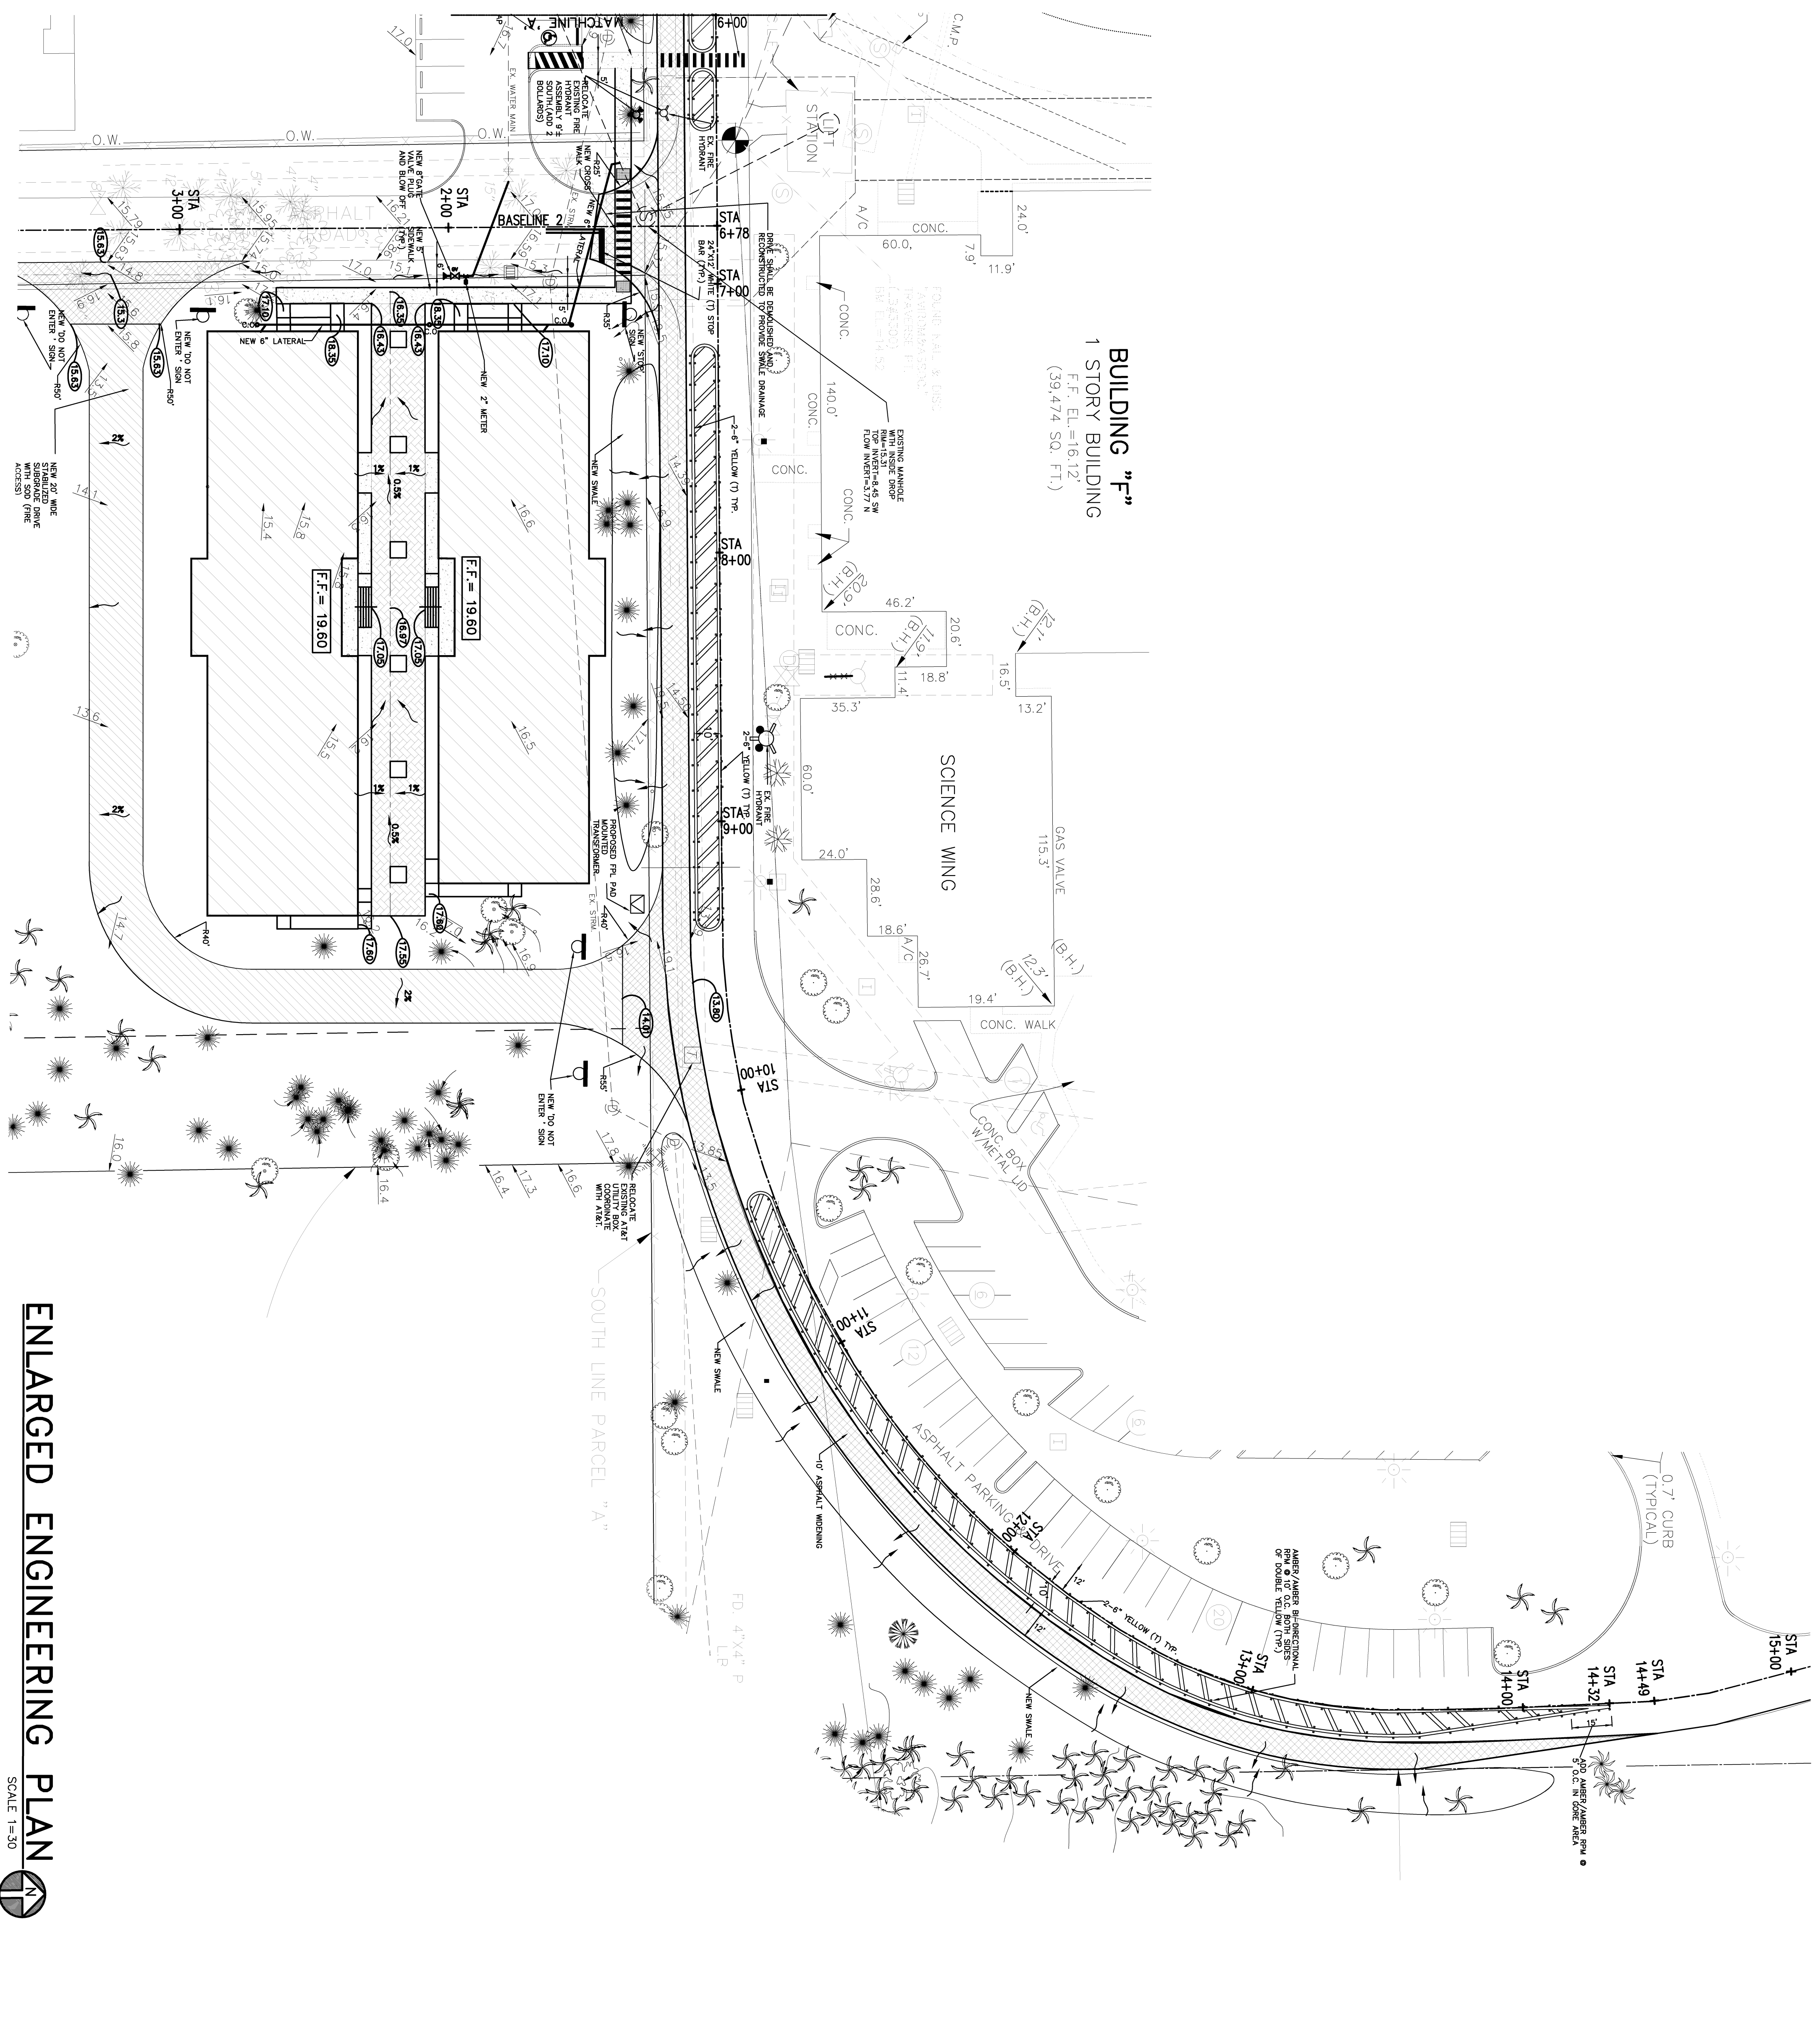

ENLARGED ENGINEERING PLAN
 SCALE 1"=30'

