

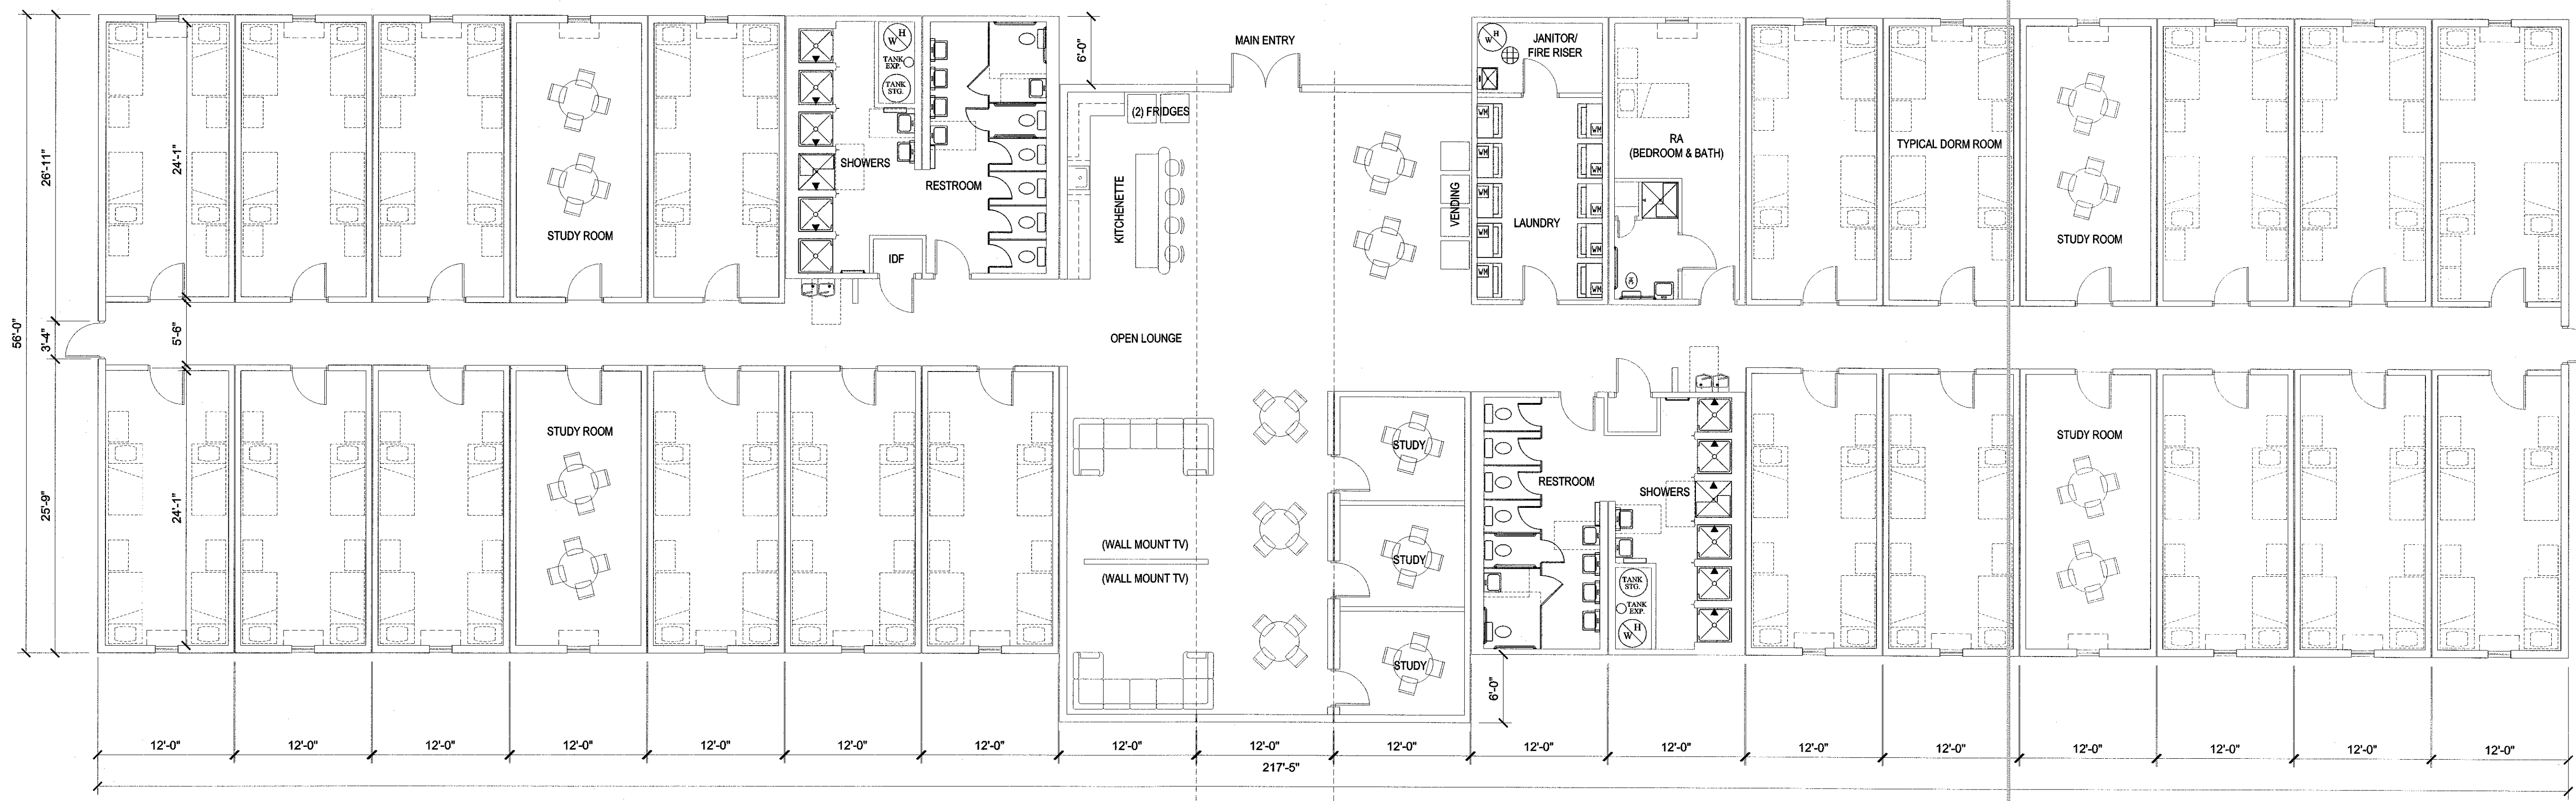


BUILDING 1 FLOOR PLAN (73 TOTAL BEDS)

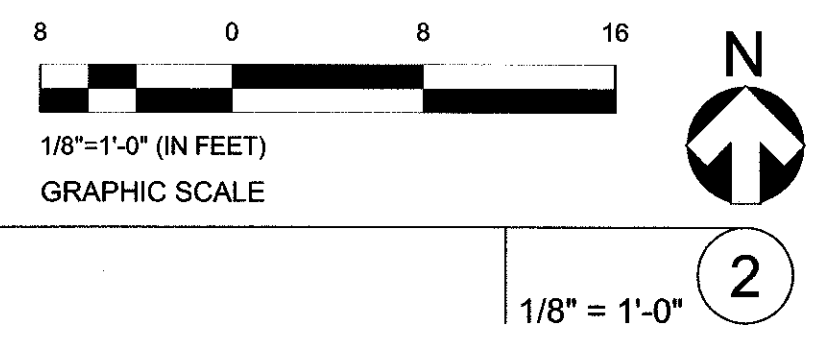

BUILDING 2 FLOOR PLAN (81 TOTAL BEDS)

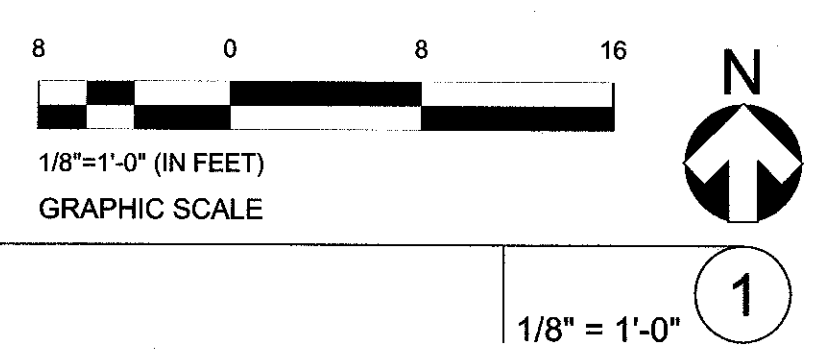


NOTES (Building 1 & 2):
 1. Construction Type: VB
 2. Dorm Room Corridor Walls will be 1-HR.
 3. Fire Sprinklers to be installed.
 4. Fire Alarms to be installed.

NOTES

DATA (BUILDING)	
BUILDING 1:	11,502 GSF 72 STUDENT BEDS 1 STAFF BED
BUILDING 2:	12,174 GSF 80 STUDENT BEDS 1 STAFF BED

DATA NTS

DRC SITE PLAN MODIFICATION

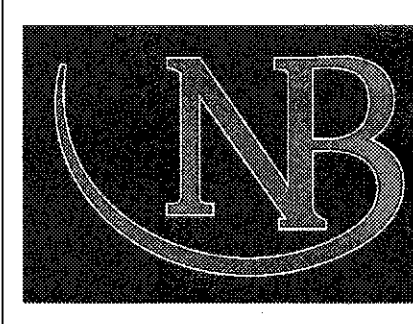

OWNER
 NORTH BROWARD PREP SCHOOL
 7600 LYONS ROAD
 COCONUT CREEK, FL 33073
 [T] 954.247.0011
 [F] 954.247.0012
 ARCHITECT



791 PARK OF COMMERCE BLVD
 SUITE 400
 BOCA RATON, FLORIDA 33487
 [T] 561.988.4002
 [F] 561.988.3002
 AA 0003337

CONSULTANT

PROJECT TITLE
 TEMPORARY RESIDENTIAL
 MODULARS & ROAD
 WIDENING

PROJECT NUMBER
 R1001944.00

PROJECT LOCATION
 7600 LYONS ROAD
 COCONUT CREEK, FLORIDA

DATE OF ISSUE
 MARCH 28, 2013

REVISIONS
 Δ DRC COMMENTS #1
 MAY 1, 2013

Pierce Goodwin Alexander & Linville

Las Vegas | Las Angeles | Mexico City

DESIGNER
 CD
 CHECKED BY
 RC
 DRAWN BY
 CD

SUBMITTAL PHASE /
 SET DESCRIPTION
 DRC SITE PLAN MODIFICATION

APPROVED

 6.2.13

RODNEY A. CROCKETT, AIA
 REGISTRATION: AR-91279

To the best of my knowledge, the plans and specifications comply with the applicable minimum building codes and applicable minimum life safety standards
 COPYRIGHT © 2013

SHEET TITLE
 BUILDING FLOOR PLANS

SHEET NUMBER
A2.10